


SECURITIES & EXCHANGE COMMISSION OF PAKISTAN

INTERIOR RENOVATION OF SECP CRO, 3rd &
4th FLOOR, ASSOCIATED HOUSE, EGERTON
ROAD LAHORE RENOVATION

TENDER DRAWINGS
VOLUME-III

SOHAIL A. KHAN ASSOCIATES
Architecture and Designing
House #159, Street 4, Race Course Road, Rawalpindi
Tel: 5174329 - 5174098; Fax: 5125075
Email: mail@saka.net.pk

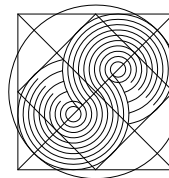

LIST OF DRAWINGS

ARCHITECTURAL

DRG. NO:	TITLE	DRG. NO:	TITLE	DRG. NO:	TITLE	DRG. NO:	TITLE
A-01	3RD FLOOR DEMOLITION PLAN	A-29	DOORS DETAILS	A-59	DISPLAY KITCHEN O/H CABINET PLAN	PLUMBING DRAWINGS	
A-02	3RD FLOOR DEMOLITION (PART-1)	A-30	GYPSUM & CEMENT BOARD PARTITION DETAIL	A-60	ELEVATION-01		
A-03	3RD FLOOR DEMOLITION (PART-2)	A-31	PLYWOOD PARTITION DETAIL	A-61	SECTION & DETAILS		
A-04	4TH FLOOR DEMOLITION PLAN	A-32	WINDOWS GRILL PLAN SECTION & ELEVATION	A-62	BATH DETAIL	P-00	PLUMBING INDEX-LEGEND & GENERAL NOTES AND LEGEND
A-05	4TH FLOOR DEMOLITION (PART-1)	A-33	TYPICAL DETAIL FOR COLUMN	A-63	BATH DETAIL	P-01	WATER SUPPLY SYSTEM LAYOUT 3rd FLOOR PLAN
A-06	3RD FLOOR FURNITURE PLAN	A-34	CHAIRMAN ROOM DETAIL PLAN	A-64	BATH DETAIL	P-02	DRAINAGE SYSTEM LAYOUT 3rd FLOOR PLAN
A-06a	3RD FLOOR FURNITURE PLAN (PART-1)	A-35	CHAIRMAN ROOM ELEVATIONS	A-65	BATH DETAIL	P-03	WATER SUPPLY SYSTEM LAYOUT 4th FLOOR PLAN
A-06b	3RD FLOOR FURNITURE PLAN (PART-2)	A-35a	CONFERENCE ROOM 3D VIEWS			P-04	DRAINAGE SYSTEM LAYOUT 4th FLOOR PLAN
A-07	4TH FLOOR FURNITURE PLAN	A-36	CONFERENCE ROOM WORKING PLAN			P-05	PLUMBING STANDARD DETAILS
A-08	4TH FLOOR FURNITURE (PART-1)	A-37	CONFERENCE ROOM WORKING PLAN	ELECTRICAL DRAWINGS		HVAC DRAWINGS	
A-08a	CHAIRMAN LOBBY & INCORPORATION 3D VIEWS	A-38	CONFERENCE ROOM SECTION-AA & B-B				
A-08b	REGISTARAR AREA (3RD FLOOR) VIEWS	A-39	CONFERENCE ROOM SECTION-CC			E-01	MAIN LEGEND
A-09	3RD FLOOR WORKING	A-39a	INCHARGE ROOM 3D VIEWS	E-02	GENERAL WIRING NOTES, TENTATIVE CONSTRUCTIONAL DETAIL OF DISTRIBUTION BOARD, TECHNOLOGY, FLOOR BOX AND EARTHING DETAIL	HV-01	HVAC SYSTEM LAYOUT 3rd FLOOR PLAN
A-10	3RD FLOOR WORKING(PART-1)	A-40	INCHARGE ROOM DETAIL PLANS			HV-02	HVAC SYSTEM LAYOUT 4th FLOOR PLAN
A-11	3RD FLOOR WORKING(PART-2)	A-41	INCHARGE ROOM ELEVATION-01 & 02			HV-03	HVAC SYSTEM LAYOUT ROOF TOP
A-12	4TH FLOOR WORKING	A-42	INCHARGE ROOM ELEVATION-03	E-03	CEILING CO-ORDINATION LAYOUT	HV-04	HVAC CONDENSATE LAYOUT 3rd FLOOR PLAN
A-12a	4TH FLOOR WORKING(PART-1)	A-43	RECEPTION TABLE DETAIL	E-04	ILLUMINATION LAYOUT PLAN	HV-05	HVAC CONDENSATE LAYOUT 4th FLOOR PLAN
A-13	3RD FLOOR PATTERN	A-44	OFFICERS TABLE DETAIL BLOWUP PLAN	E-05	EMERGENCY & EXIT LIGHT LAYOUT PLAN	HV-06	ELECTRICAL SYSTEM LAYOUT 3rd FLOOR PLAN
A-14	4TH FLOOR PATTERN	A-44a	FACILITATION 3D VIEW	E-06	POWER SOCKETS LAYOUT PLAN ON NORMAL SUPPLY	HV-07	ELECTRICAL SYSTEM LAYOUT 4th FLOOR PLAN
A-15	3RD FLOOR FALSE CEILING PLAN	A-45	FACILITATION & MEETING ROOM-01 DETAIL PLAN	E-07	POWER SOCKETS LAYOUT PLAN ON UPS SUPPLY	HV-08	HVAC STANDARD DETAILS
A-16	4TH FLOOR FALSE CEILING PLAN	A-46	FACILITATION ELEVATION-01	E-08	DATA & WIFI SYSTEM LAYOUT		
A-17	SECTION AT 'A' & 'A-1'	A-47	FACILITATION SECTION 'A'	E-09	TELEPHONE & TV CABLE SYSTEM LAYOUT		
A-18	SECTION 'A' PART (1 & 2)	A-48	FILE CABINET PLAN & ELEVATION	E-10	ACCESS CONTROL & Q-MATIC SYSTEM LAYOUT		
A-19	SECTION 'A-1' PART (1 & 2)	A-49	FILE CABINET PLAN & ELEVATION	E-11	FIRE ALARM & CCTV SYSTEM LAYOUT		
A-20	SECTION AT 'B' & 'B-1'	A-50	FILE CABINET PLAN & ELEVATION	E-12	CEILING CO-ORDINATION LAYOUT		
A-21	SECTION 'B' PART (1 & 2)	A-51	FILE CABINET PLAN & ELEVATION	E-13	ILLUMINATION LAYOUT PLAN		
A-22	SECTION 'B-1' PART (1 & 2)	A-52	FILE CABINET PLAN & ELEVATION	E-14	EMERGENCY & EXIT LIGHT LAYOUT PLAN		
A-23	SECTION AT 'C' & 'C-1'	A-53	FILE CABINET DETAILS	E-15	POWER SOCKETS LAYOUT PLAN ON NORMAL SUPPLY		
A-24	SECTION AT 'D' & 'D-1'	A-54	3RD FLOOR PRINTING AREA DETALS	E-16	POWER SOCKETS LAYOUT PLAN ON UPS SUPPLY		
A-25	SECTION AT 'E' & 'F'	A-55	4TH FLOOR PRINTING AREA DETAILS	E-17	DATA & WIFI SYSTEM LAYOUT		
A-26	SECTION AT 'F1' & DETAILS	A-56	CABINET DETAILS	E-18	TELEPHONE & TV CABLE SYSTEM LAYOUT		
A-27	DOORS DETAILS	A-57	JANITOR CLOSET DETAIL	E-19	ACCESS CONTROL SYSTEM LAYOUT		
A-28	DOORS DETAILS	A-58	DISPLAY KITCHEN BASE CABINET PLAN	E-20	FIRE ALARM & CCTV SYSTEM LAYOUT		

ARCHITECTURE


SOHAIL A. KHAN ASSOCIATES

Architecture and Designing


House #159, Street 4, Race Course Road, Rawalpindi

Tel: 5174329 - 5174098; Fax: 5125075

Email: mail@saka.net.pk

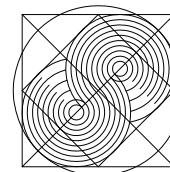


LEGEND	
	TO BE DEMOLISH
	TO BE RETAIN
	PROPOSED

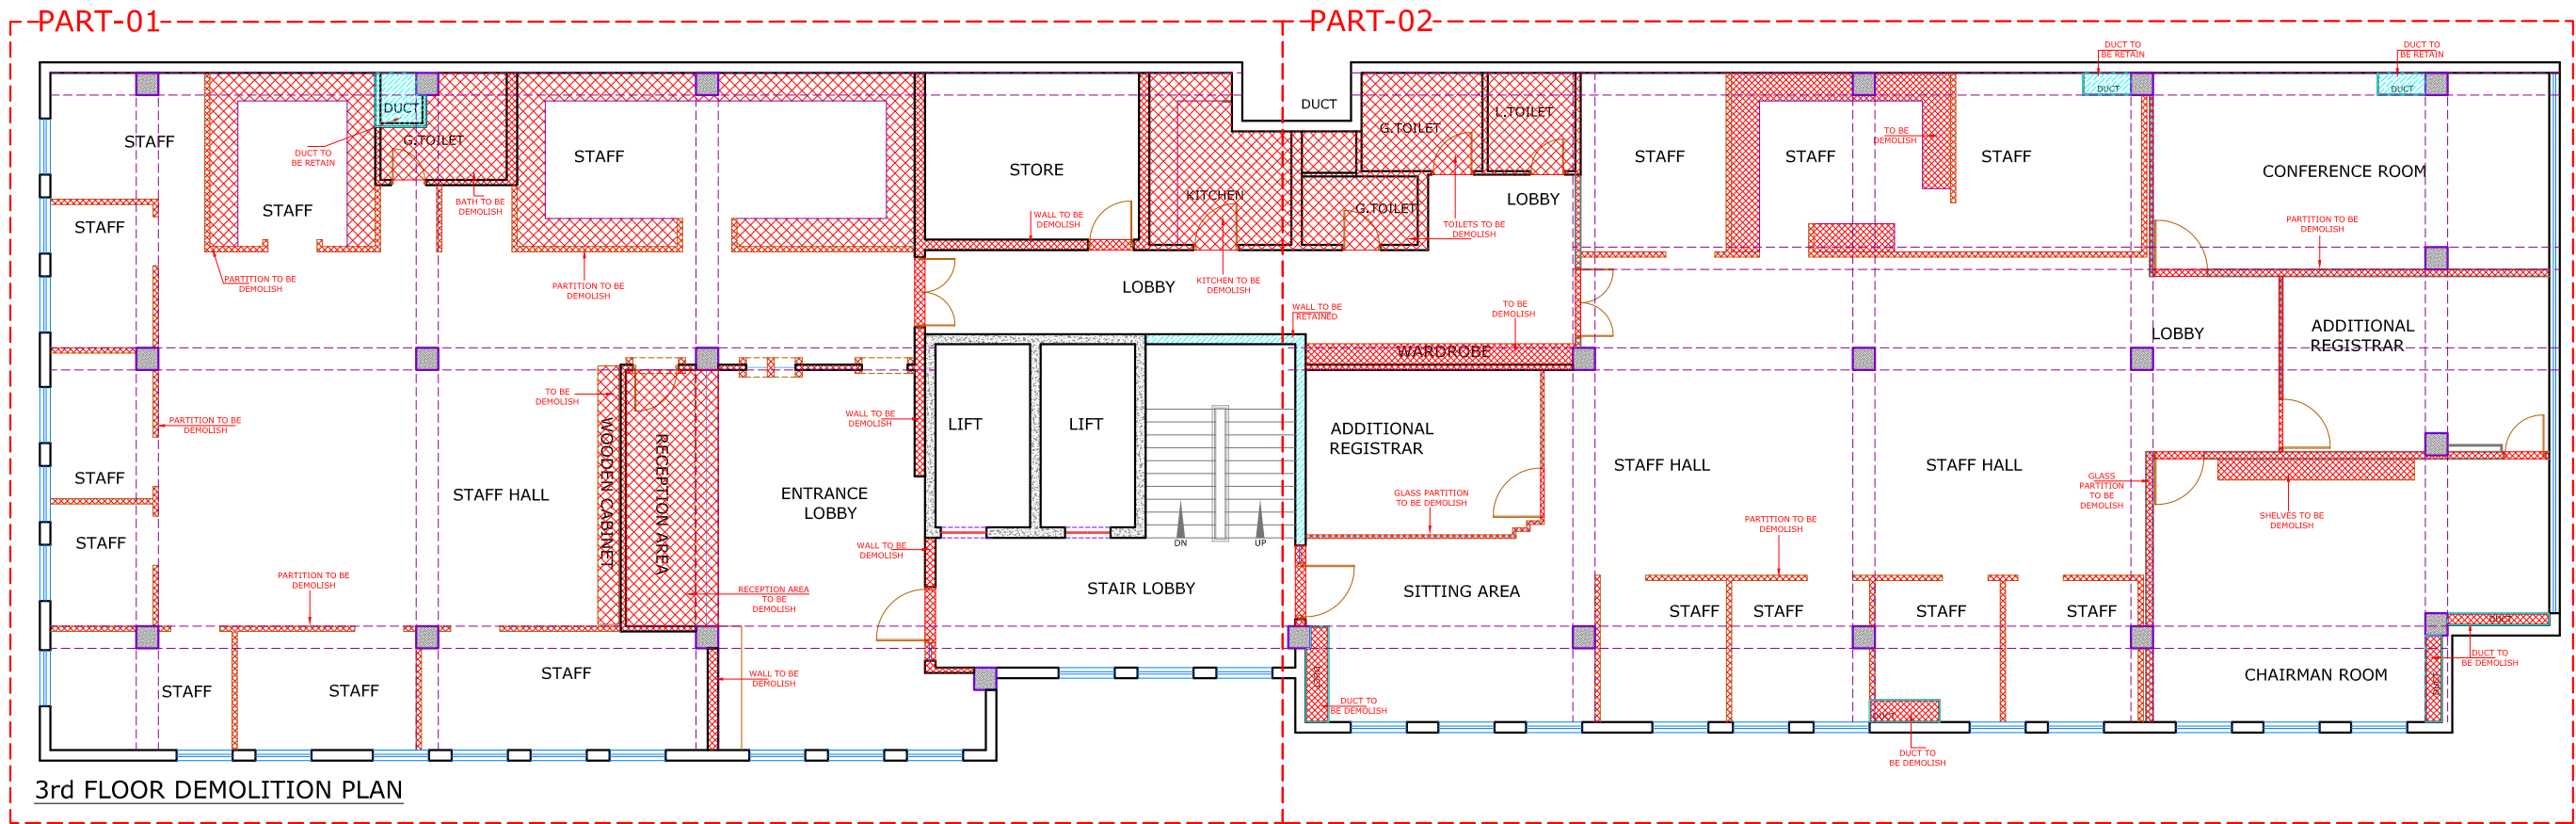

REV.	DATE	DESCRIPTION	BY	CHD	APP
CLIENT					
SECURITIES AND EXCHANGE COMMISSION OF PAKISTAN					
PROJECT					
CRO INTERIOR RENOVATION 3RD & 4TH FLOOR LAHORE					
DESIGN PHASE					
TENDER DRAWINGS					
TITLE					
3RD FLOOR DEMOLITION PLAN					
DESIGN		DRAWN		SCALE	
SHAZIA QURESHI		UMAIR ARSHAD		AS SHOWN	
CHECKED		APPROVED		DATE	
		SHAZIA QURESHI		30 May, 2020	
NORTH		JOB No.			
		A- 2125			
		DRG. No.			
				A-01	
CONSULTANT:					
SOHAIL A. KHAN ASSOCIATES					
Architecture and Designing					
House #159, Street 4, Race Course Road, Rawalpindi					
Tel: 5174329 - 5174098; Fax: 5125075					
Email: mail@saka.net.pk					
					



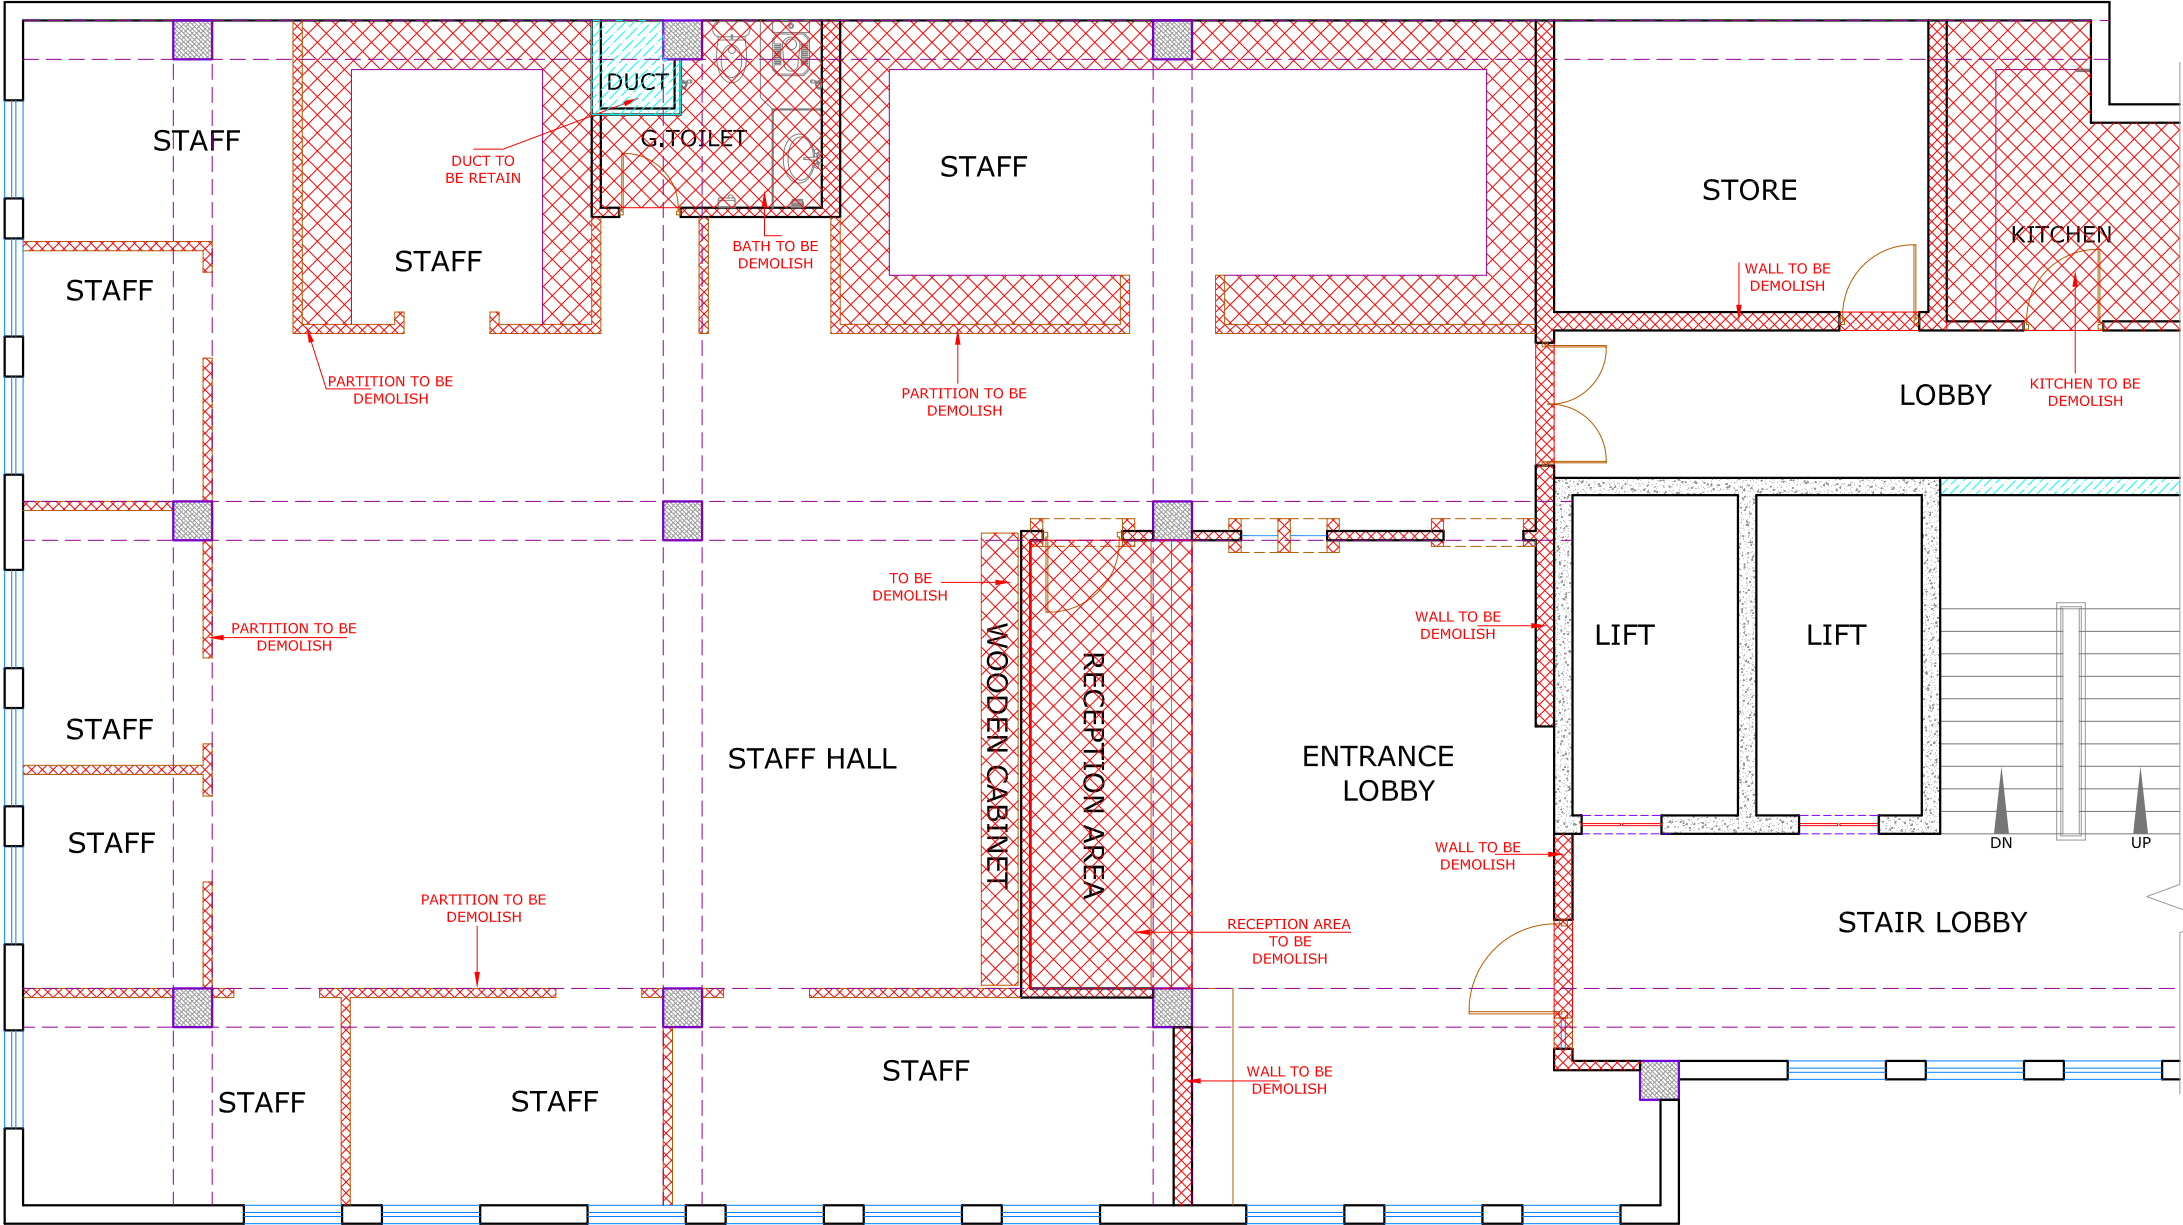


3RD FLOOR DEMOLITION PLAN PART-01

LEGEND	
	TO BE DEMOLISH
	TO BE RETAIN
	PROPOSED

REV.	DATE	DESCRIPTION		BY	CHD	APP
CLIENT						
SECURITIES AND EXCHANGE COMMISSION OF PAKISTAN						
PROJECT						
CRO INTERIOR RENOVATION 3RD & 4TH FLOOR LAHORE						
DESIGN PHASE						
TENDER DRAWINGS						
TITLE						
3RD FLOOR DEMOLITION (PART-1)						
DESIGN		DRAWN		SCALE		
SHAZIA QURESHI		UMAIR ARSHAD		AS SHOWN		
CHECKED		APPROVED		DATE		
		SHAZIA QURESHI		30 May, 2020		
NORTH		JOB No.				
		A- 2125				
		DRG. No.				
					A-02	
CONSULTANT:						
SOHAIL A. KHAN ASSOCIATES						
Architecture and Designing						
House #159, Street 4, Race Course Road, Rawalpindi						
Tel: 5174329 - 5174098; Fax: 5125075						
Email: mail@saka.net.pk						
						




LEGEND	
	TO BE DEMOLISH
	TO BE RETAIN
	PROPOSED

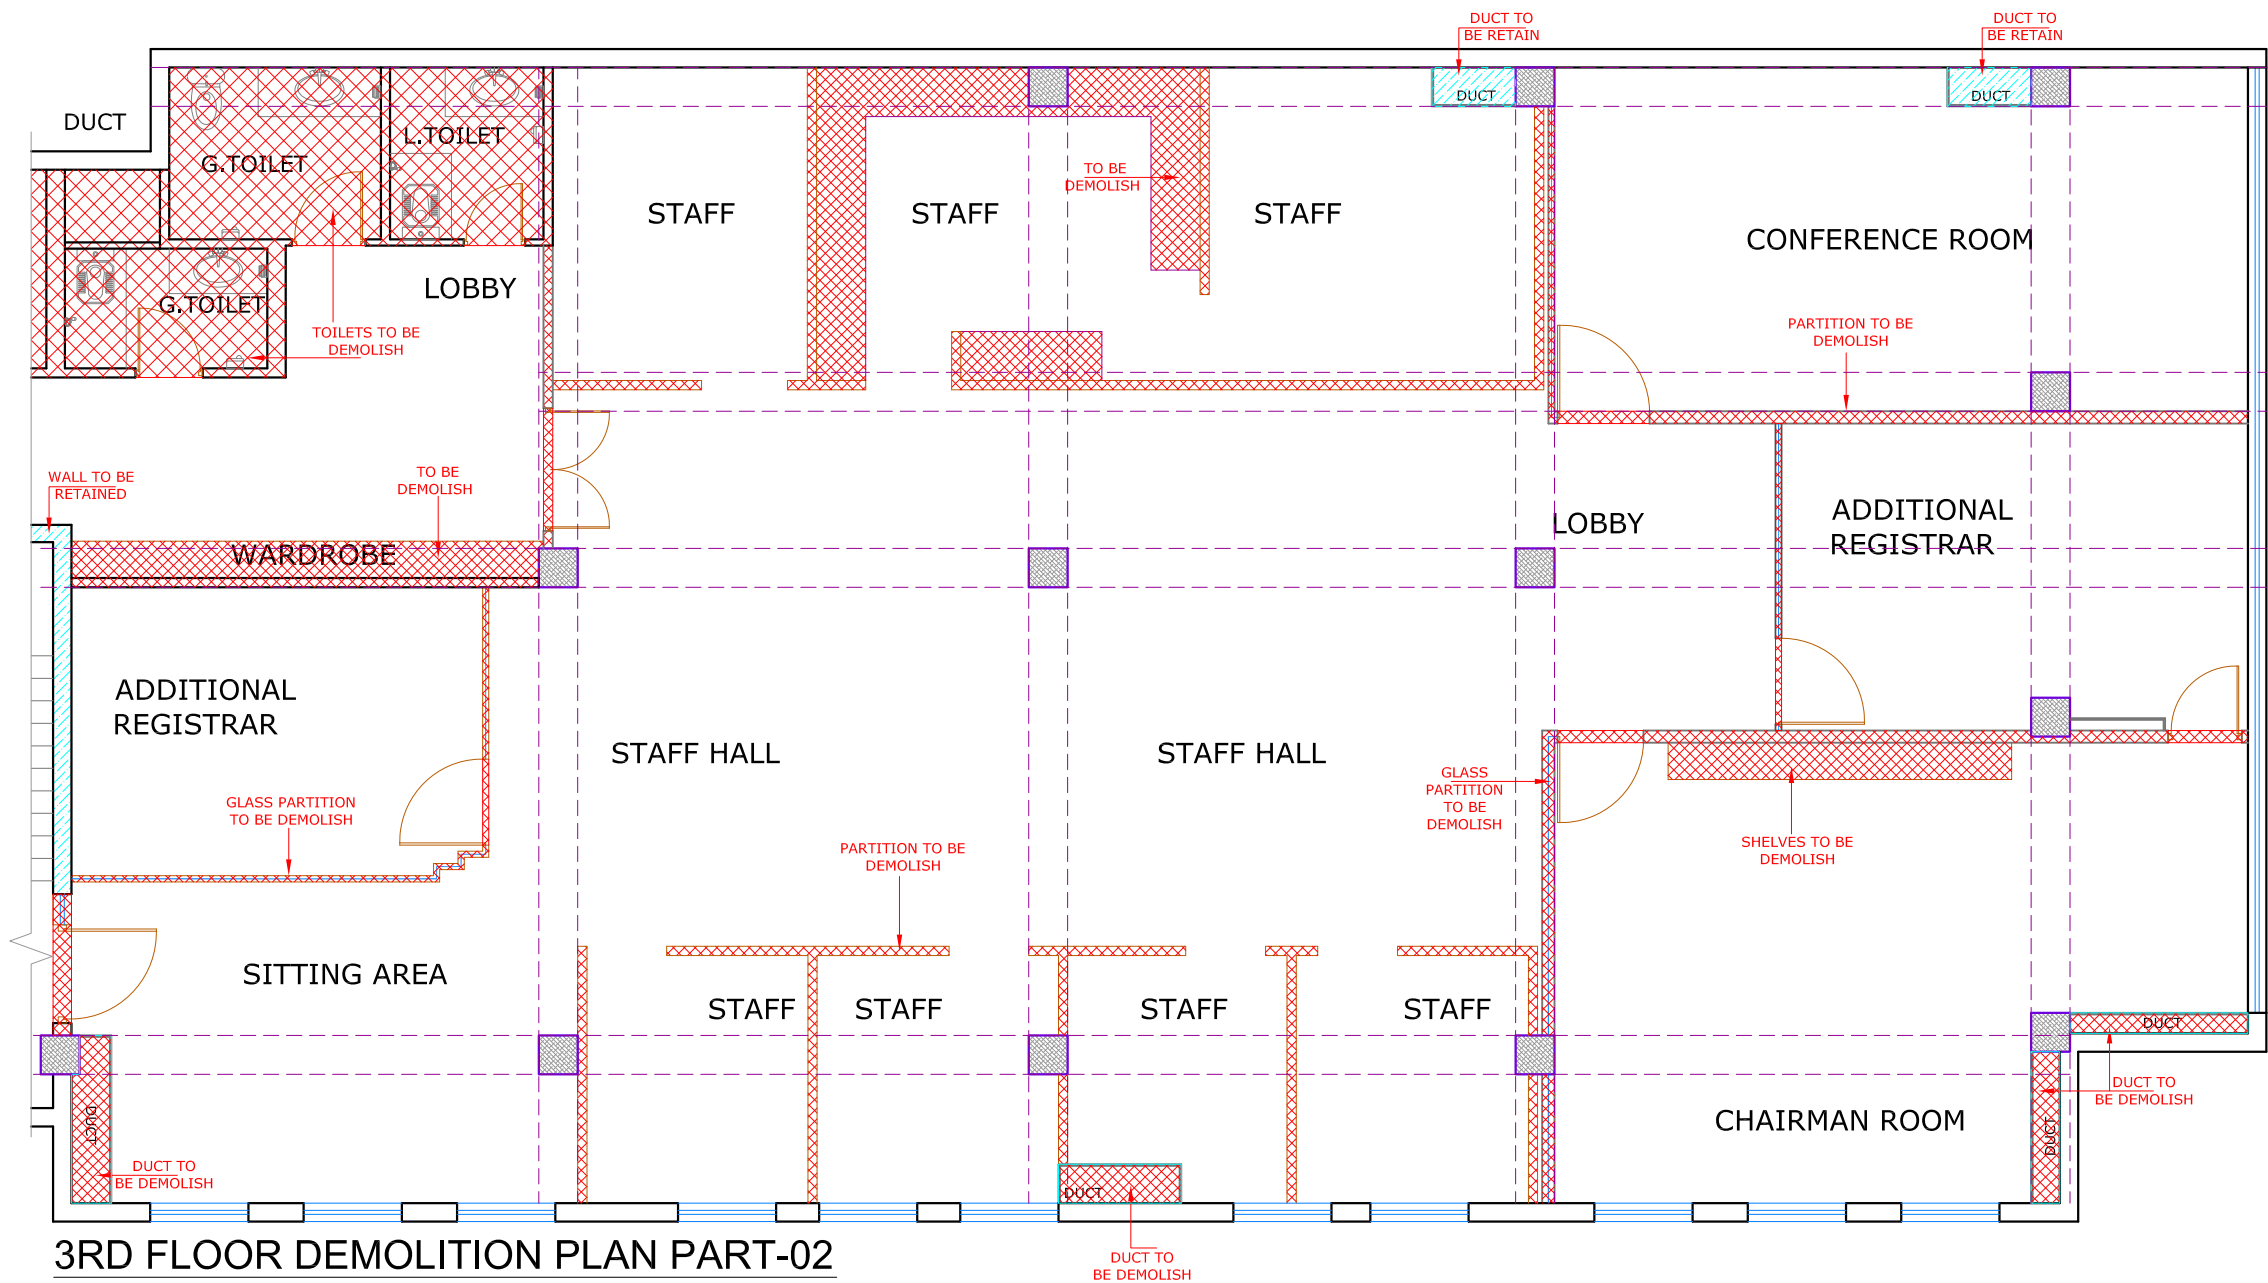


3RD FLOOR DEMOLITION PLAN PART-02

REV.	DATE	DESCRIPTION	BY	CHD	APP
CLIENT					
SECURITIES AND EXCHANGE COMMISSION OF PAKISTAN					
PROJECT					
CRO INTERIOR RENOVATION 3RD & 4TH FLOOR LAHORE					
DESIGN PHASE					
TENDER DRAWINGS					
TITLE					
3RD FLOOR DEMOLITION (PART-2)					
DESIGN		DRAWN		SCALE	
SHAZIA QURESHI		UMAIR ARSHAD		AS SHOWN	
CHECKED		APPROVED		DATE	
		SHAZIA QURESHI		30 May, 2020	
NORTH		JOB No.			
		A- 2125			
		DRG. No.			
		A-03			
CONSULTANT:					
SOHAIL A. KHAN ASSOCIATES					
Architecture and Designing					
House #159, Street 4, Race Course Road, Rawalpindi					
Tel: 5174329 - 5174098; Fax: 5125075					
Email: mail@saka.net.pk					

 


LEGEND	
	TO BE DEMOLISH
	TO BE RETAIN
	PROPOSED

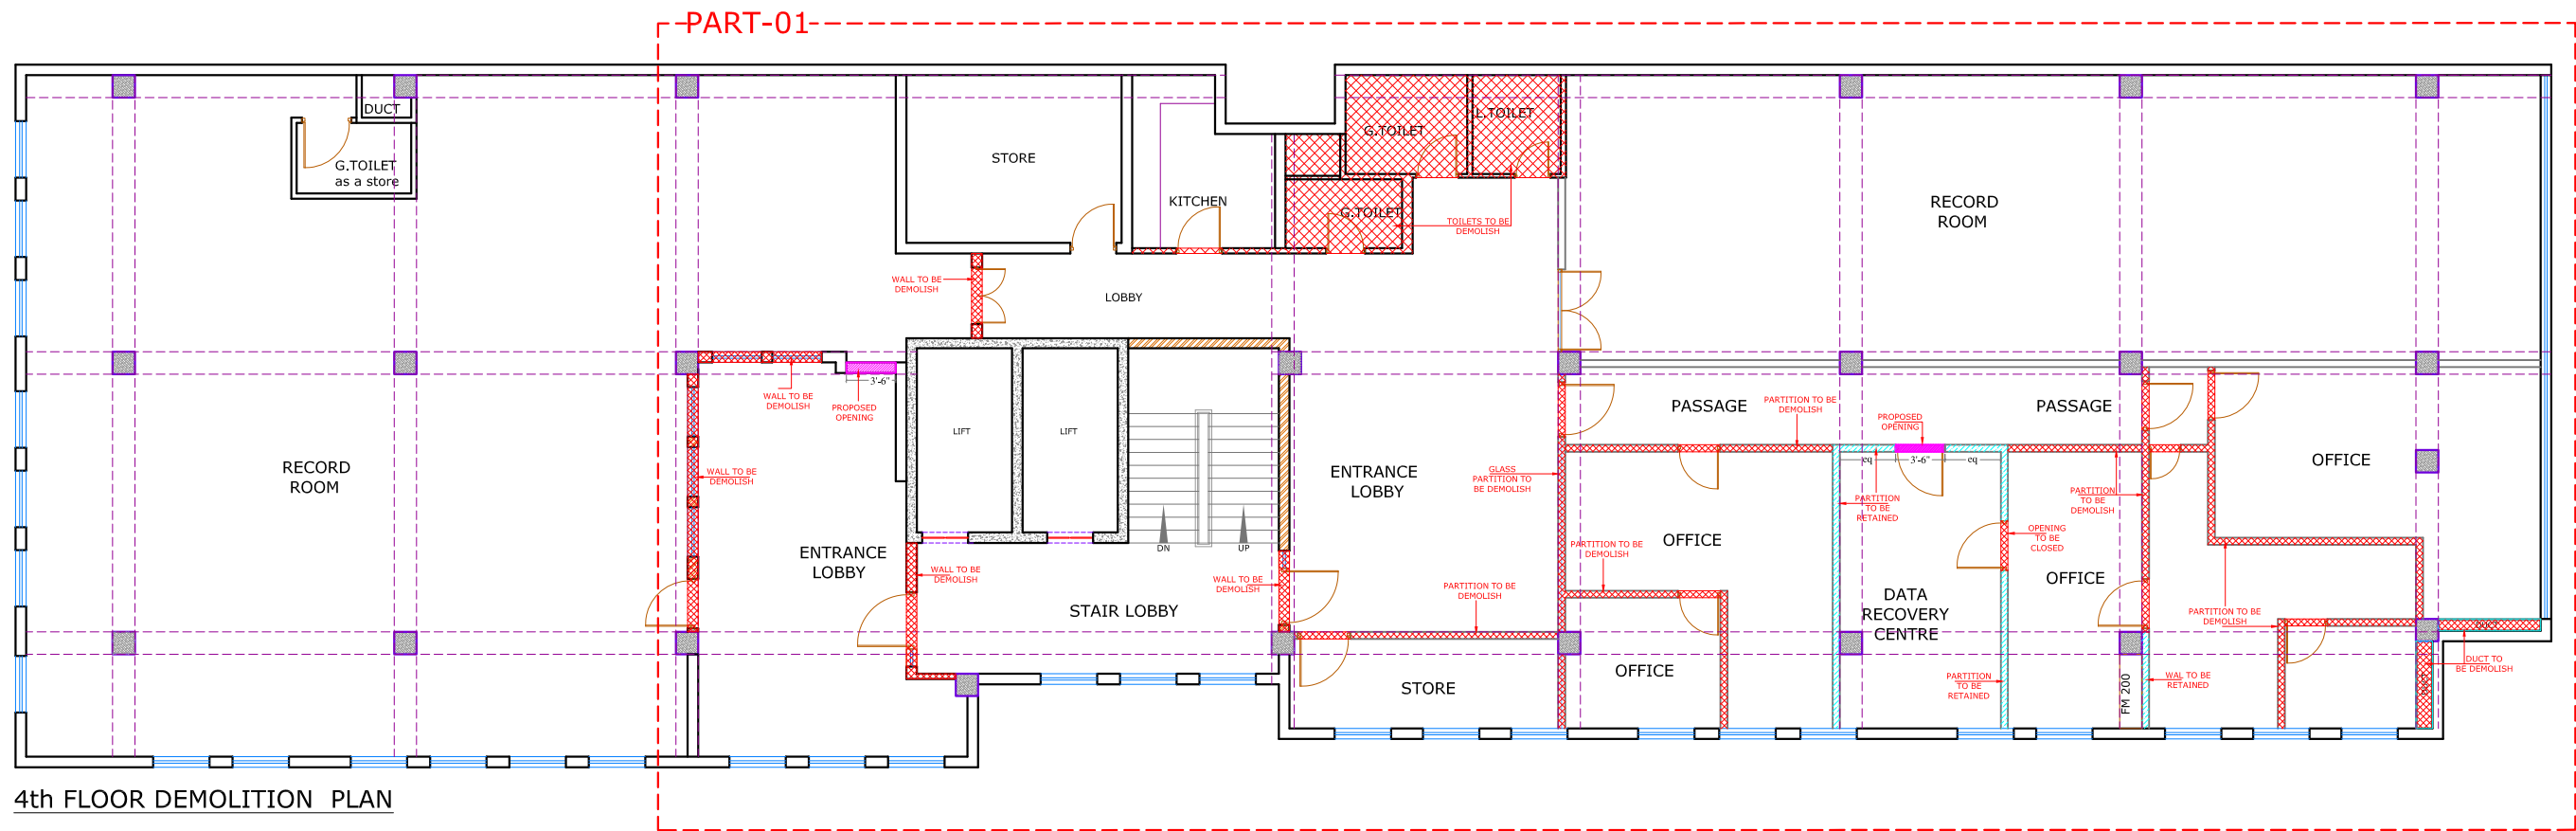

REV.	DATE	DESCRIPTION	BY	CHD	APP
CLIENT					
SECURITIES AND EXCHANGE COMMISSION OF PAKISTAN					
PROJECT					
CRO INTERIOR RENOVATION 3RD & 4TH FLOOR LAHORE					
DESIGN PHASE					
TENDER DRAWINGS					
TITLE					
4th FLOOR DEMOLITION PLAN					
DESIGN	DRAWN		SCALE		
SHAZIA QURESHI	UMAIR ARSHAD		AS SHOWN		
CHECKED	APPROVED		DATE		
	SHAZIA QURESHI		30 May, 2020		
NORTH	JOB No.		A- 2125		
	DRG. No.		A-04		
CONSULTANT:					
SOHAIL A. KHAN ASSOCIATES					
Architecture and Designing					
House #159, Street 4, Race Course Road, Rawalpindi					
Tel: 5174329 - 5174098; Fax: 5125075					
Email: mail@saka.net.pk					
					



LEGEND	
	TO BE DEMOLISH
	TO BE RETAIN
	PROPOSED

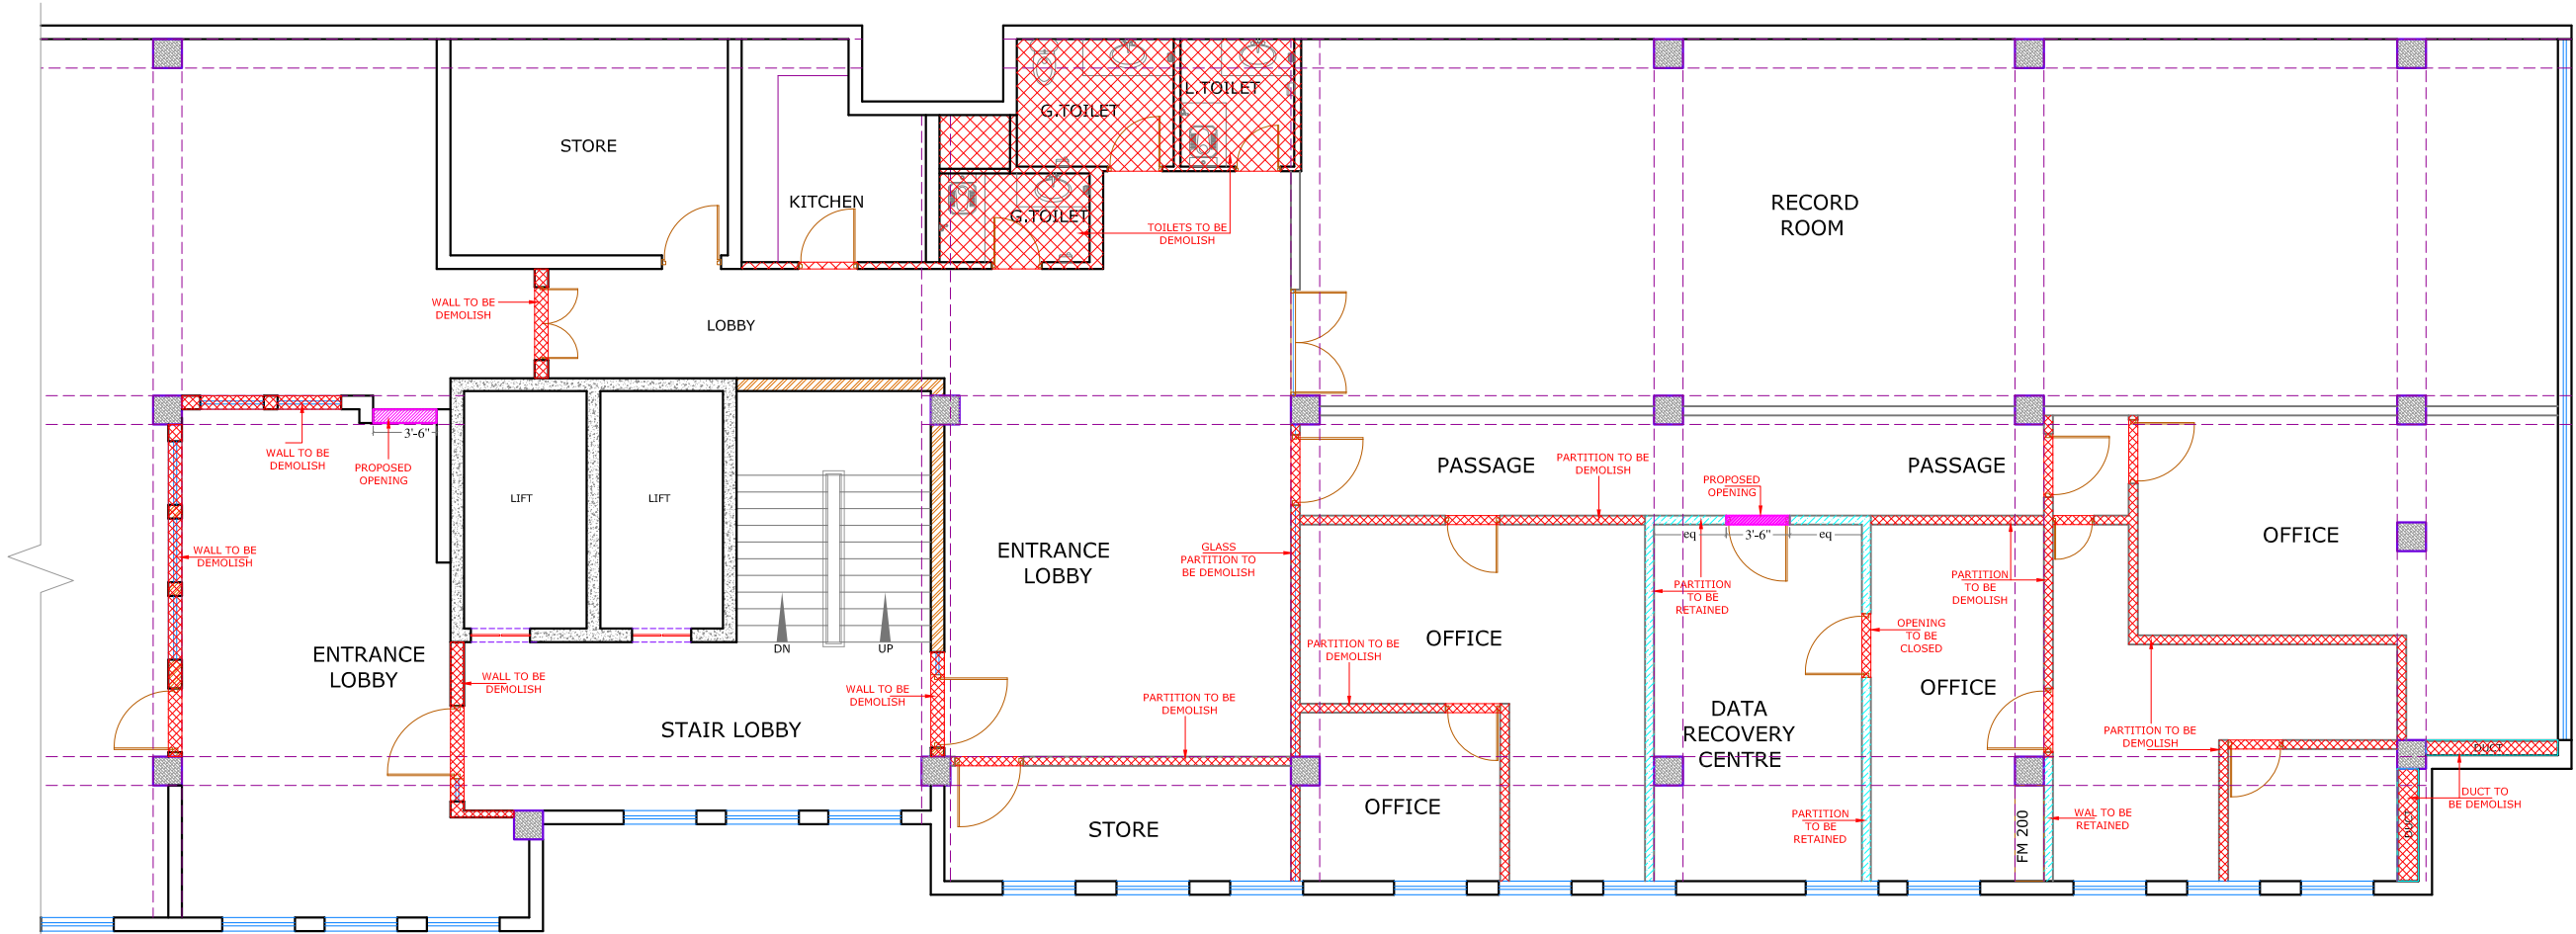


4TH FLOOR DEMOLITION PLAN PART-01

REV.	DATE	DESCRIPTION	BY	CHD	APP
CLIENT					
SECURITIES AND EXCHANGE COMMISSION OF PAKISTAN					
PROJECT					
CRO INTERIOR RENOVATION 3RD & 4TH FLOOR LAHORE					
DESIGN PHASE					
TENDER DRAWINGS					
TITLE					
4TH FLOOR DEMOLITION (PART-1)					
DESIGN		DRAWN		SCALE	
SHAZIA QURESHI		UMAIR ARSHAD		AS SHOWN	
CHECKED		APPROVED		DATE	
		SHAZIA QURESHI		30 May, 2020	
NORTH		JOB No.			
		A- 2125			
		DRG. No.			
		A-05			
CONSULTANT:					
SOHAIL A. KHAN ASSOCIATES					
Architecture and Designing					
House #159, Street 4, Race Course Road, Rawalpindi					
Tel: 5174329 - 5174098; Fax: 5125075					
Email: mail@saka.net.pk					
					



PART-01

PART-02

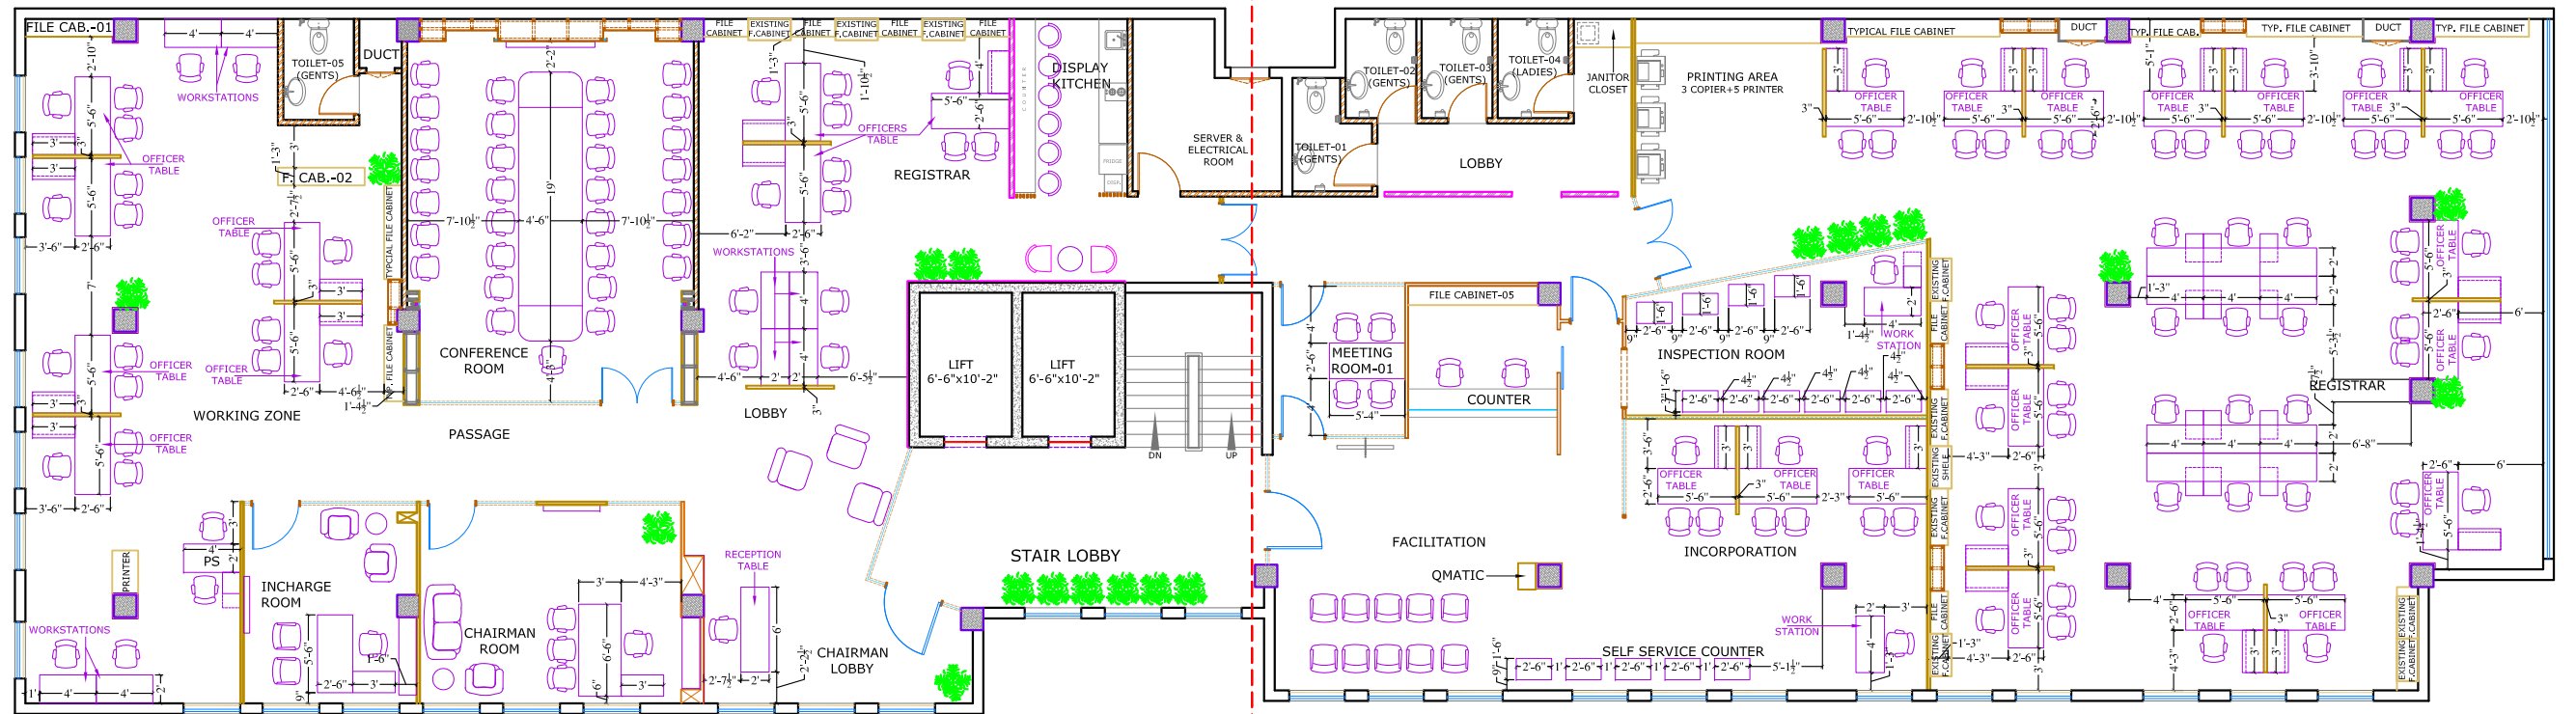


3rd FLOOR PLAN

REV.	DATE	DESCRIPTION	BY	CHD	APP
CLIENT					
SECURITIES AND EXCHANGE COMMISSION OF PAKISTAN					
PROJECT					
CRO INTERIOR RENOVATION 3RD & 4TH FLOOR LAHORE					
DESIGN PHASE					
TENDER DRAWINGS					
TITLE					
3rd FLOOR FURNITURE PLANS					
DESIGN	SHAZIA QURESHI	DRAWN	UMAIR ARSHAD	SCALE	AS SHOWN
CHECKED		APPROVED	SHAZIA QURESHI	DATE	30 May, 2020
NORTH	JOB No. A- 2125				
	DRG. No. A-06				
CONSULTANT:					
SOHAIL A. KHAN ASSOCIATES					
Architecture and Designing					
House #159, Street 4, Race Course Road, Rawalpindi					
Tel: 5174329 - 5174098; Fax: 5125075					
Email: mail@saka.net.pk					






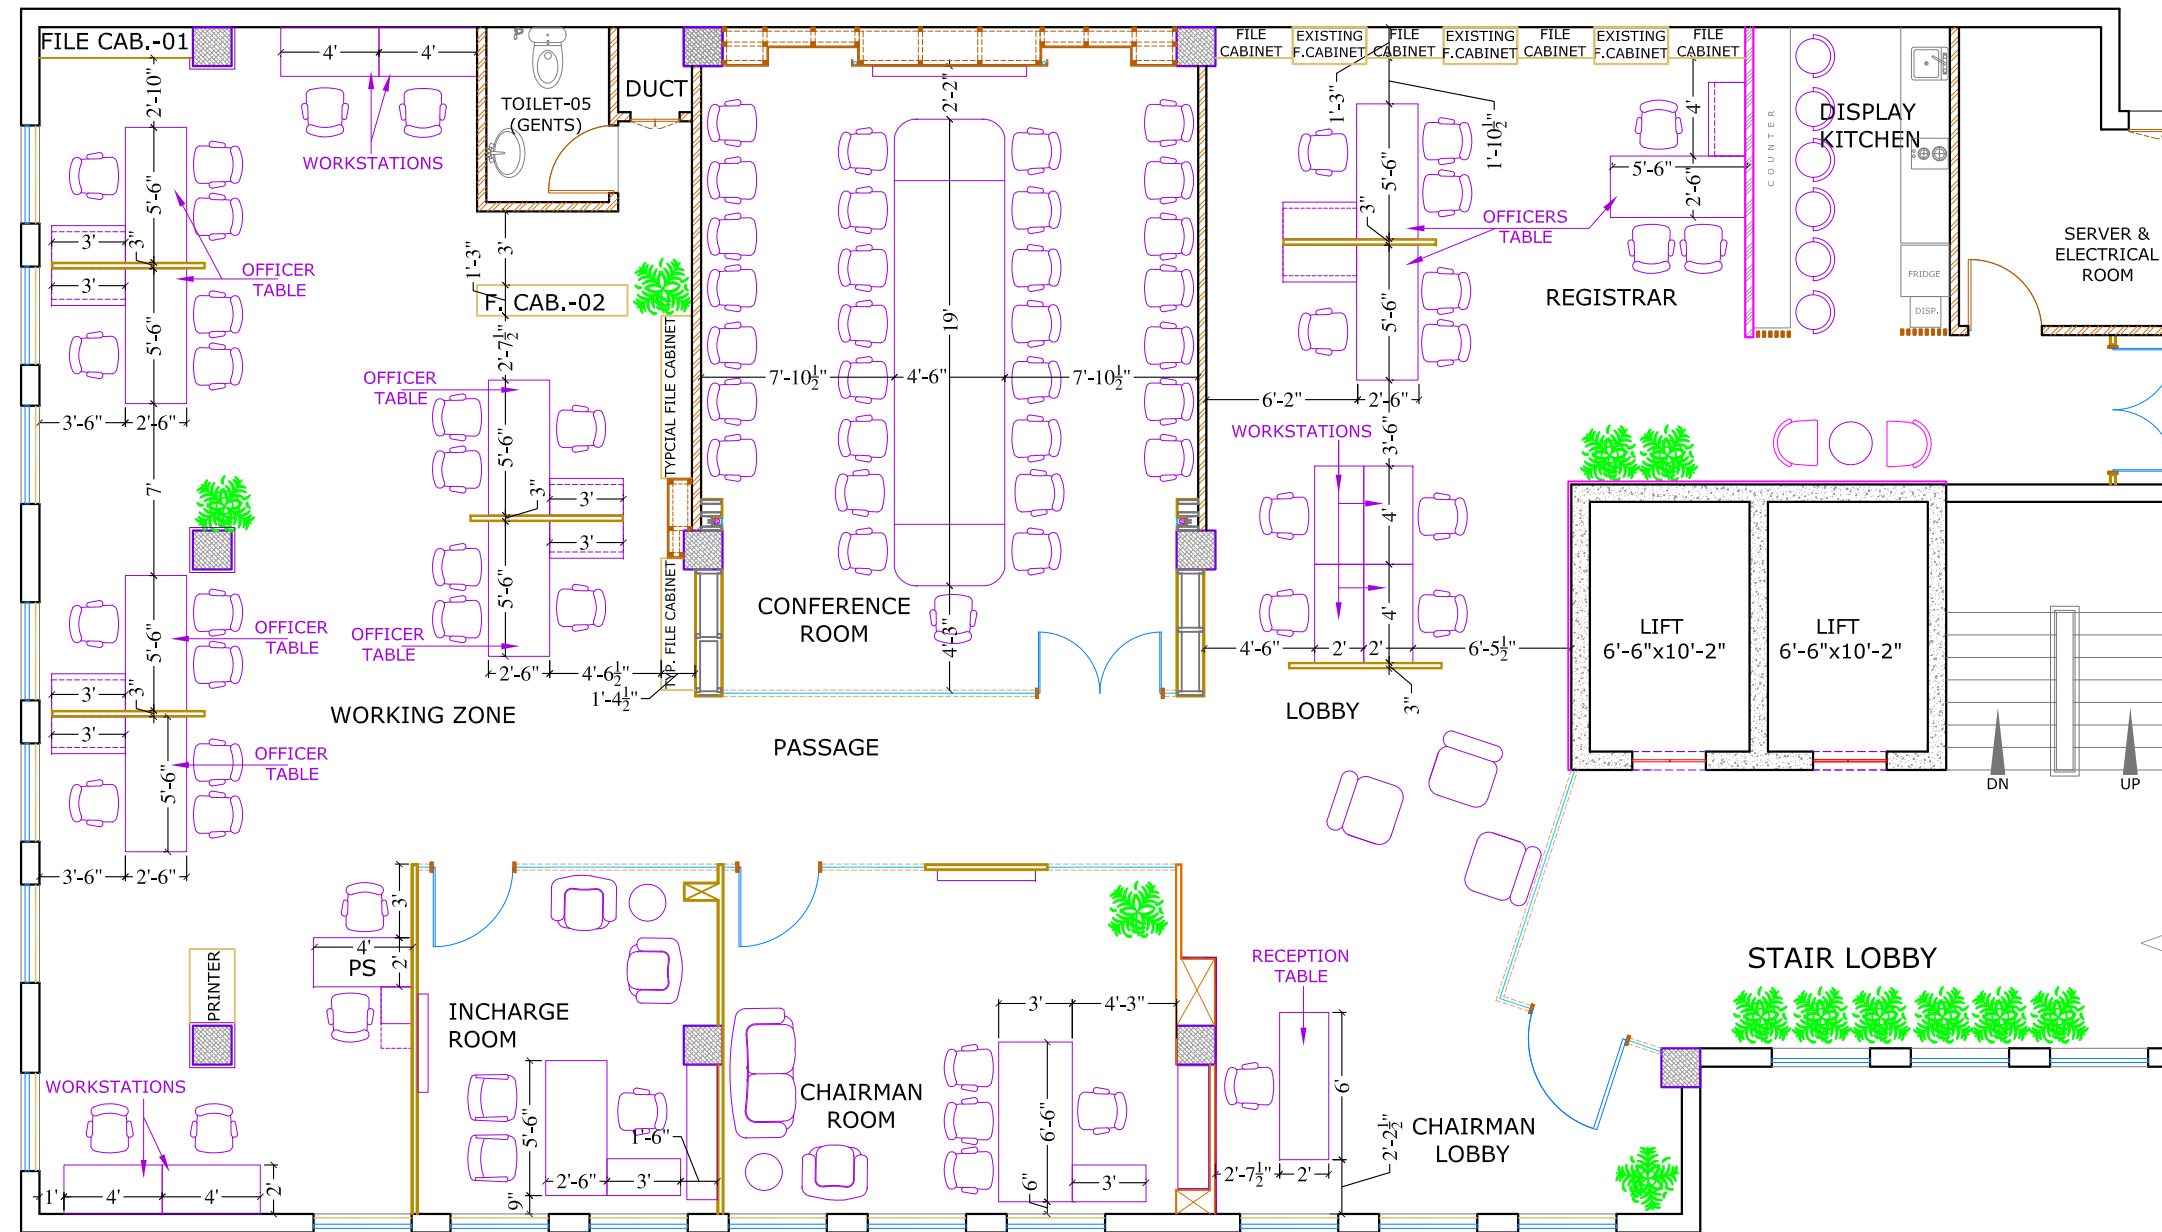

3RD FLOOR FURNITURE PLAN PART-01

REV.	DATE	DESCRIPTION	BY	CHD	APP
CLIENT					
SECURITIES AND EXCHANGE COMMISSION OF PAKISTAN					
PROJECT					
CRO INTERIOR RENOVATION 3RD & 4TH FLOOR LAHORE					
DESIGN PHASE					
TENDER DRAWINGS					
TITLE					
3RD FLOOR FURNITURE(PART-1)					
DESIGN	DRAWN		SCALE		
SHAZIA QURESHI	UMAIR ARSHAD		AS SHOWN		
CHECKED	APPROVED		DATE		
	SHAZIA QURESHI		30 May, 2020		
NORTH	JOB No.		A- 2125		
	DRG. No.		A-06a		
CONSULTANT:					
SOHAIL A. KHAN ASSOCIATES					
Architecture and Designing					
House #159, Street 4, Race Course Road, Rawalpindi					
Tel: 5174329 - 5174098; Fax: 5125075					
Email: mail@saka.net.pk					
					




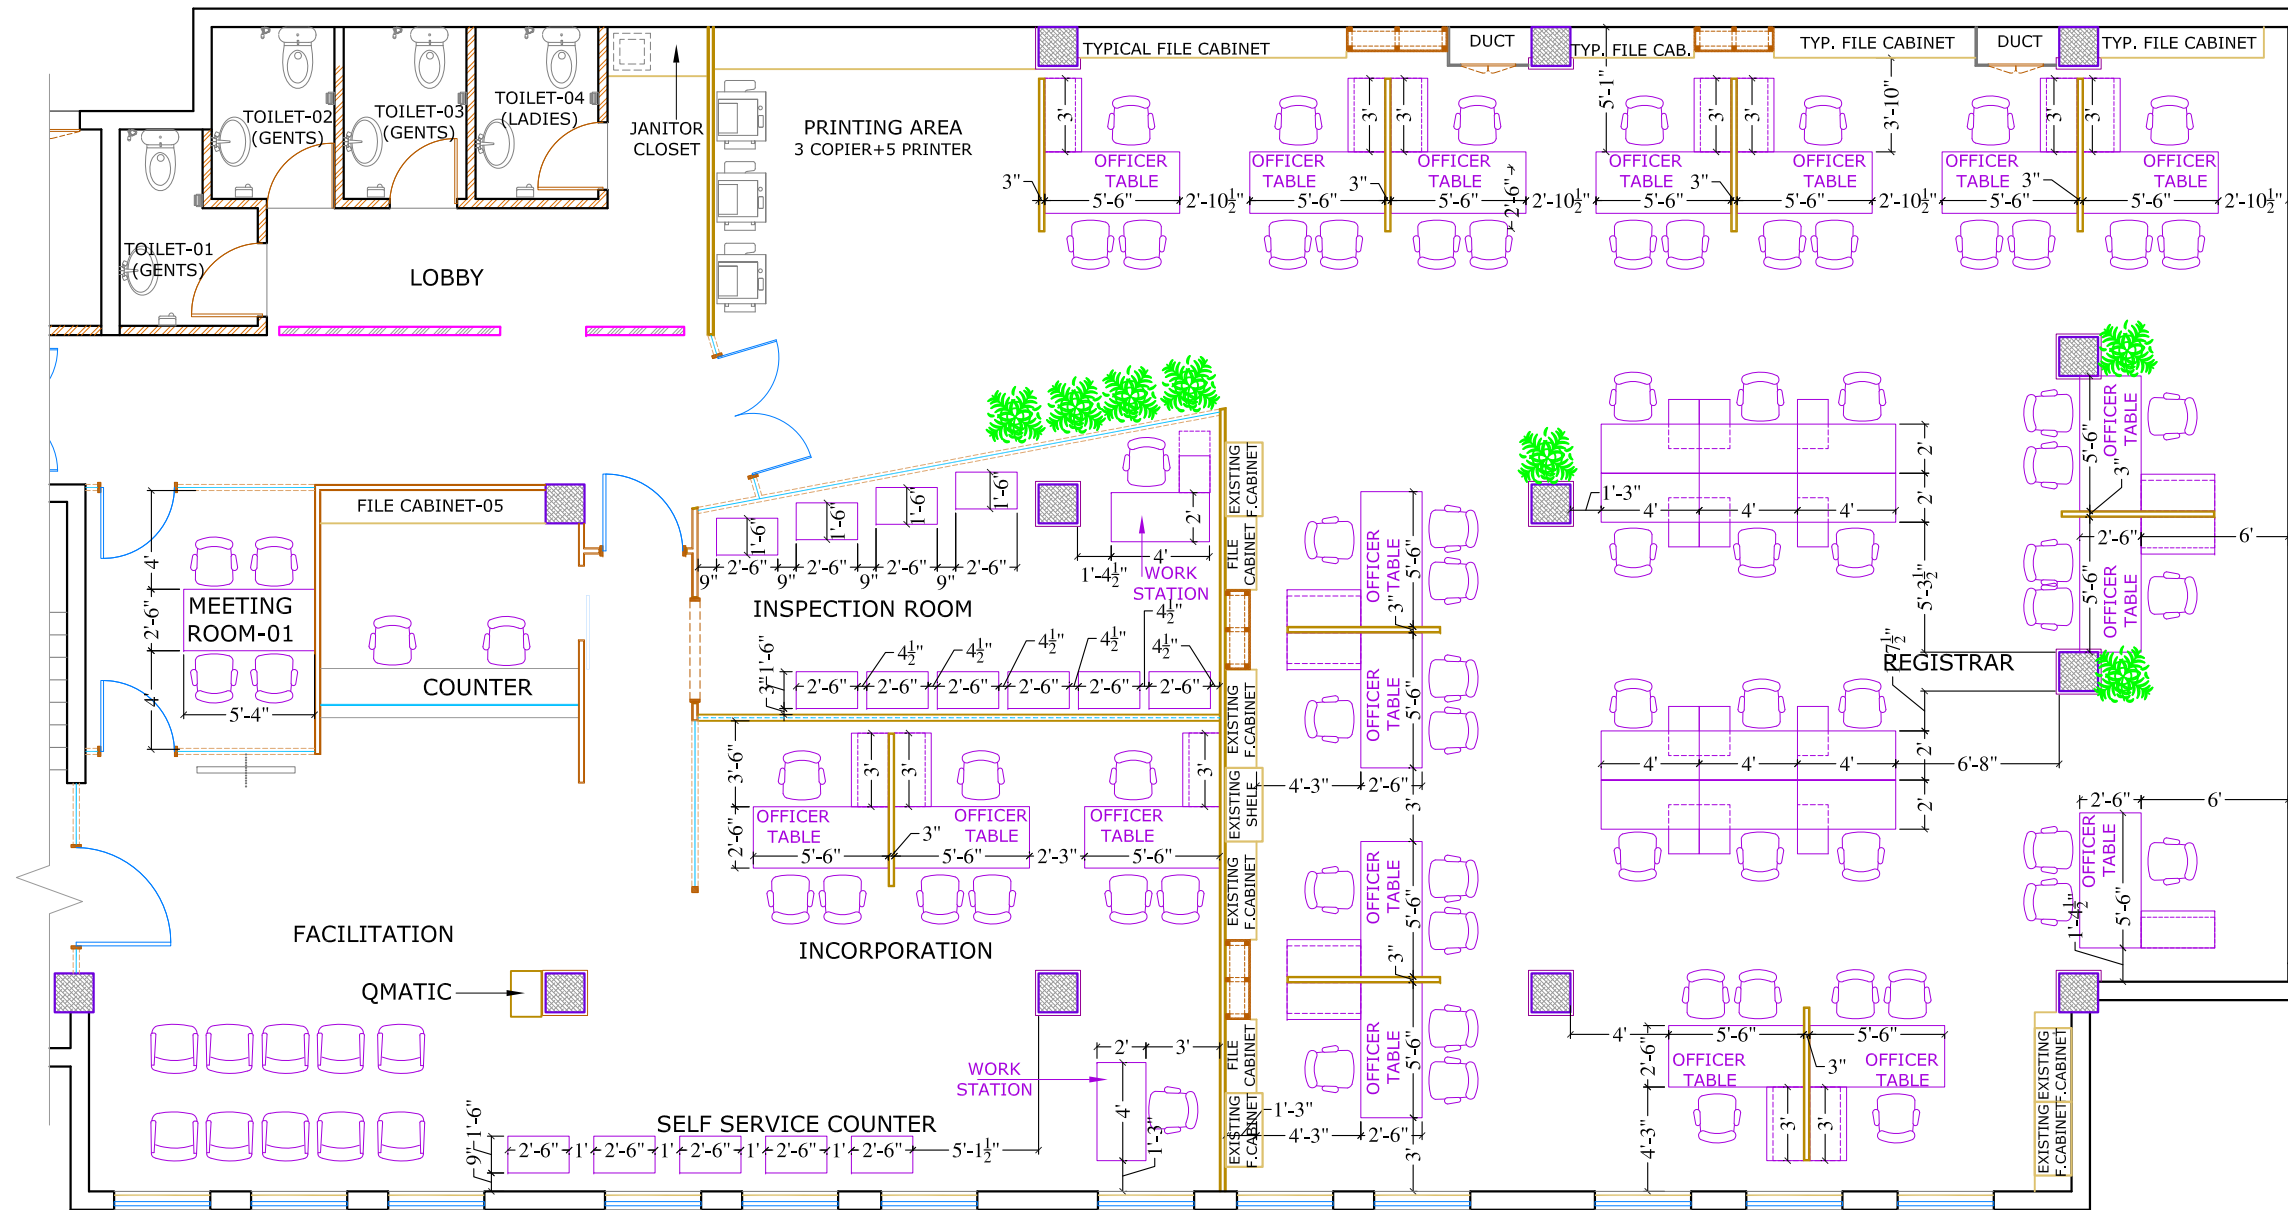

3RD FLOOR FURNITURE PLAN PART-02

REV.	DATE	DESCRIPTION	BY	CHD	APP
CLIENT					
SECURITIES AND EXCHANGE COMMISSION OF PAKISTAN					
PROJECT					
CRO INTERIOR RENOVATION 3RD & 4TH FLOOR LAHORE					
DESIGN PHASE					
TENDER DRAWINGS					
TITLE					
3RD FLOOR FURNITURE(PART-2)					
DESIGN		DRAWN		SCALE	
SHAZIA QURESHI		UMAIR ARSHAD		AS SHOWN	
CHECKED		APPROVED		DATE	
		SHAZIA QURESHI		30 May, 2020	
NORTH		JOB No.			
		A- 2125			
		DRG. No.			
		A-06b			
CONSULTANT:					
SOHAIL A. KHAN ASSOCIATES					
Architecture and Designing					
House #159, Street 4, Race Course Road, Rawalpindi					
Tel: 5174329 - 5174098; Fax: 5125075					
Email: mail@saka.net.pk					
					



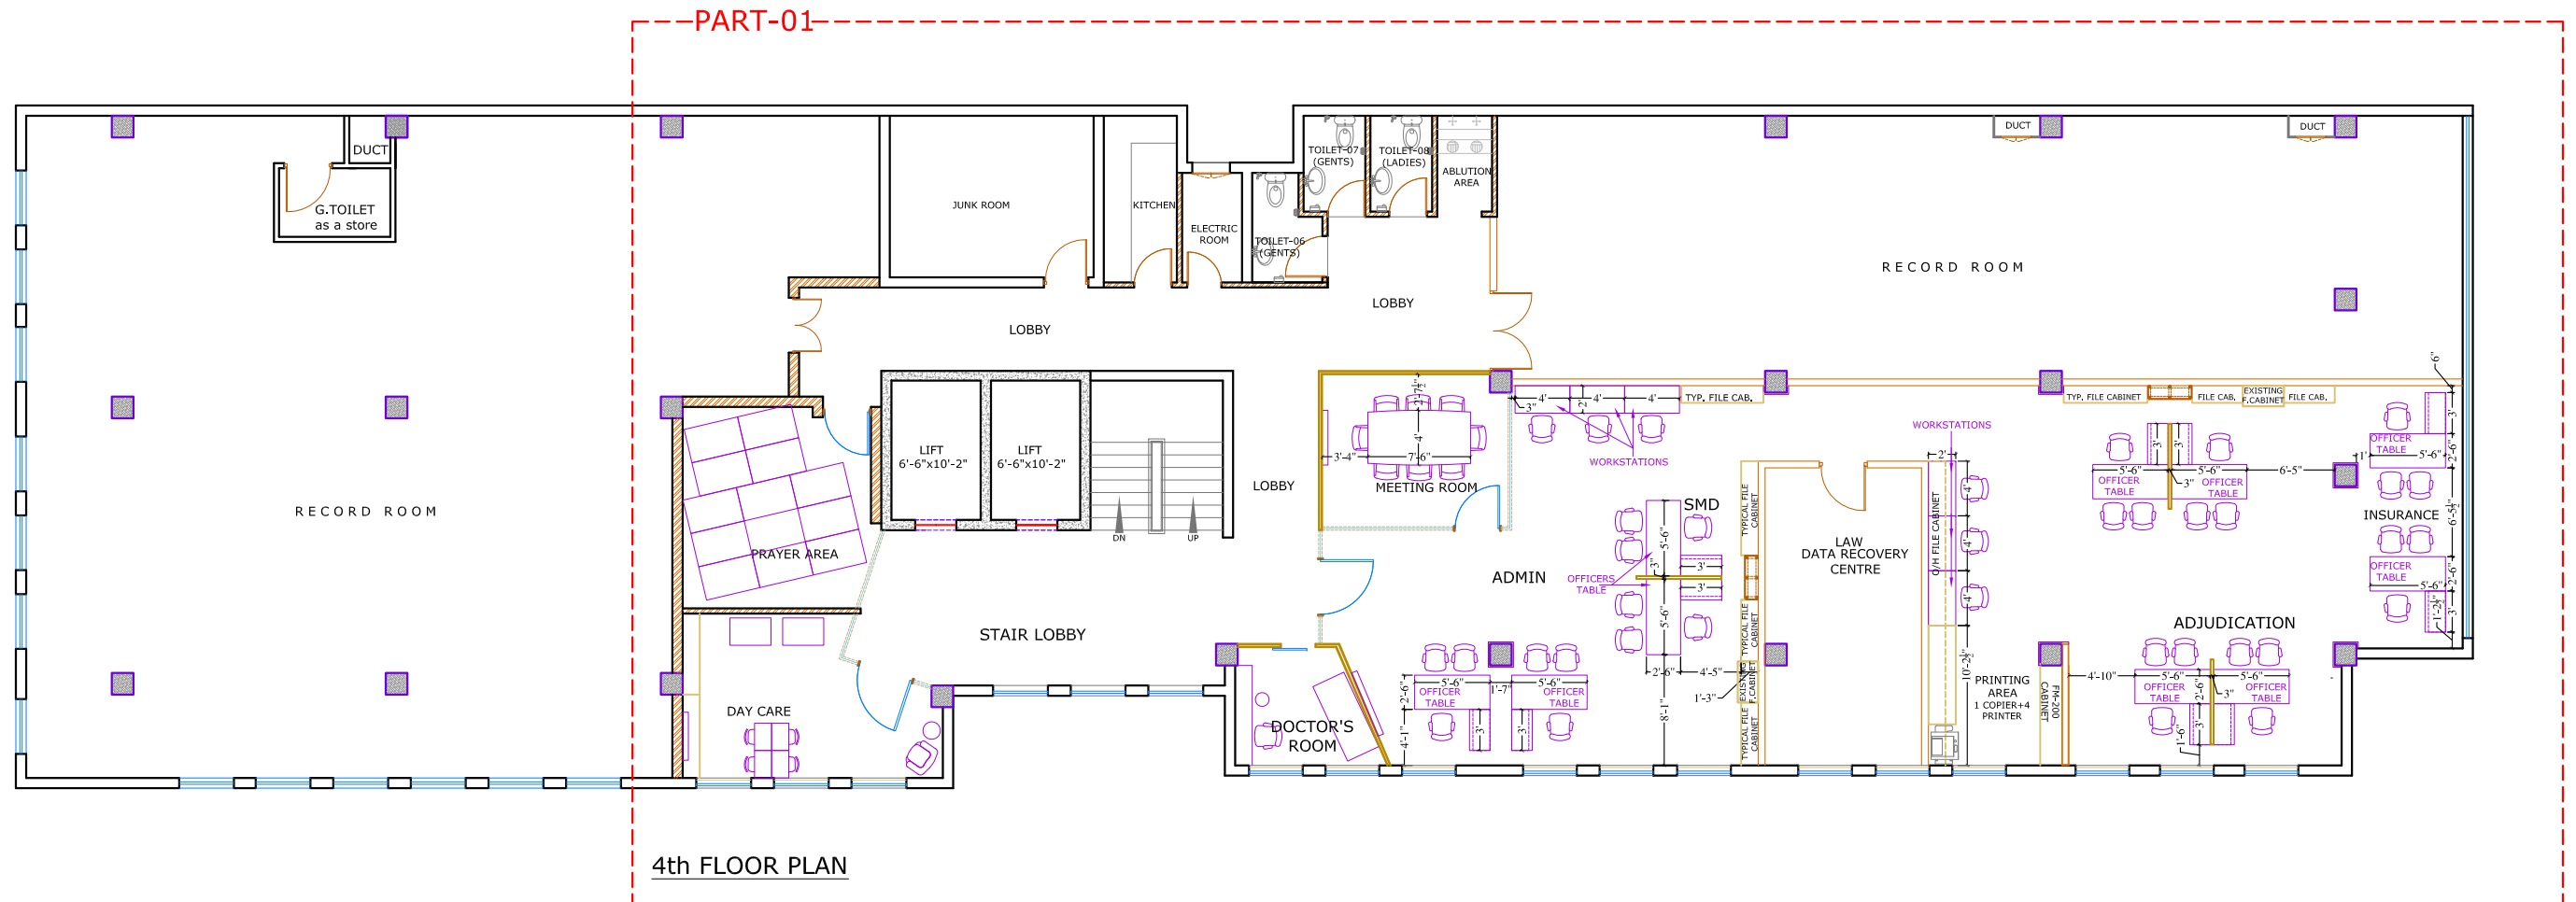

REV.	DATE	DESCRIPTION	BY	CHD	APP
CLIENT					
SECURITIES AND EXCHANGE COMMISSION OF PAKISTAN					
PROJECT					
CRO INTERIOR RENOVATION 3RD & 4TH FLOOR LAHORE					
DESIGN PHASE					
TENDER DRAWINGS					
TITLE					
4th FLOOR FURNITURE PLAN					
DESIGN	DRAWN		SCALE		
SHAZIA QURESHI	UMAIR ARSHAD		AS SHOWN		
CHECKED	APPROVED		DATE		
	SHAZIA QURESHI		30 May, 2020		
NORTH	JOB No.		A- 2125		
	DRG. No.		A-07		
CONSULTANT:					
SOHAIL A. KHAN ASSOCIATES					
Architecture and Designing					
House #159, Street 4, Race Course Road, Rawalpindi					
Tel: 5174329 - 5174098; Fax: 5125075					
Email: mail@saka.net.pk					





INCORPORATION VIEW-01



INCORPORATION VIEW-02



CHAIRMAN LOBBY 3D VIEW

REV.	DATE	DESCRIPTION	BY	CHD	APP
CLIENT					
SECURITIES AND EXCHANGE COMMISSION OF PAKISTAN					
PROJECT					
CRO INTERIOR RENOVATION 3RD & 4TH FLOOR LAHORE					
DESIGN PHASE					
TENDER DRAWINGS					
TITLE					
CHAIRMAN LOBBY & INCORPORATION 3D VIEWS					
DESIGN		DRAWN		SCALE	
SHAZIA QURESHI		UMAIR ARSHAD		AS SHOWN	
CHECKED		APPROVED		DATE	
		SHAZIA QURESHI		30 May, 2020	
NORTH		JOB No.			
		A- 2125			
		DRG. No.			
		A-08a			
CONSULTANT:					
SOHAIL A. KHAN ASSOCIATES					
Architecture and Designing					
House #159, Street 4, Race Course Road, Rawalpindi					
Tel: 5174329 - 5174098; Fax: 5125075					
Email: mail@saka.net.pk					
					






REGISTARAR AREA (3RD FLOOR) VIEW-01



REGISTARAR AREA (3RD FLOOR) VIEW-02

REV.	DATE	DESCRIPTION		BY	CHKD	APP
CLIENT						
SECURITIES AND EXCHANGE COMMISSION OF PAKISTAN						
PROJECT						
CRO INTERIOR RENOVATION 3RD & 4TH FLOOR LAHORE						
DESIGN PHASE						
TENDER DRAWINGS						
TITLE						
REGISTARAR AREA (3RD FLOOR) VIEWS						
DESIGN		DRAWN		SCALE		
SHAZIA QURESHI		UMAIR ARSHAD		AS SHOWN		
CHECKED		APPROVED		DATE		
		SHAZIA QURESHI		30 May, 2020		
NORTH		JOB No.				
		A- 2125				
		DRG. No.				
					A-08b	
CONSULTANT:						
SOHAIL A. KHAN ASSOCIATES						
Architecture and Designing						
House #159, Street 4, Race Course Road, Rawalpindi						
Tel: 5174329 - 5174098; Fax: 5125075						
Email: mail@saka.net.pk						
						


SCHEDULE OF OPENING(3rd & 4th FLOOR)					
S.NO	TYPE	SIZE	S.LE	QTY	REMARKS
01	D1	5'-0"x8'-0"		03	GLASS DOOR
02	D2	4'-0"x8'-0"		04	GLASS DOOR
03	D3	3'-3"x8'-0"		05	GLASS DOOR
04	D4	3'-0"x8'-0"		02	GLASS DOOR
05	D5	3'-0"x8'-0"		01	FIRE RATED DOOR
06	D5a	2'-6"x7'-8 1/2"		01	FIRE RATED DOOR
07	D6	3'-0"x8'-0"		01	GLASS SLIDING DOOR
08	D7	3'-0"x7'-6"		01	IMPORTED MELAMINE DOOR
09	D8	2'-9"x7'-6"		04	IMPORTED MELAMINE DOOR
10	D9	3'-0"x7'-2 1/2"		01	IMPORTED MELAMINE DOOR
11	D10	2'-9"x7'-2 1/2"		02	IMPORTED MELAMINE DOOR
12	D11	2'-6"x8'-0"		01	GLASS SLIDING DOOR
13	D11a	2'-9"x7'-8 1/2"		01	IMPORTED MELAMINE DOOR
DUCTS OPENINGS					
13	D12	2'-0"x7'-8"		01	ALUMINIUM LOUVERS DOOR
14	D13	2'-6"x7'-8"		01	ALUMINIUM LOUVERS DOOR
15	D14	2'-3"x7'-8"		02	ALUMINIUM LOUVERS DOOR
TOTAL COVERED AREA				= 10885 SFT	

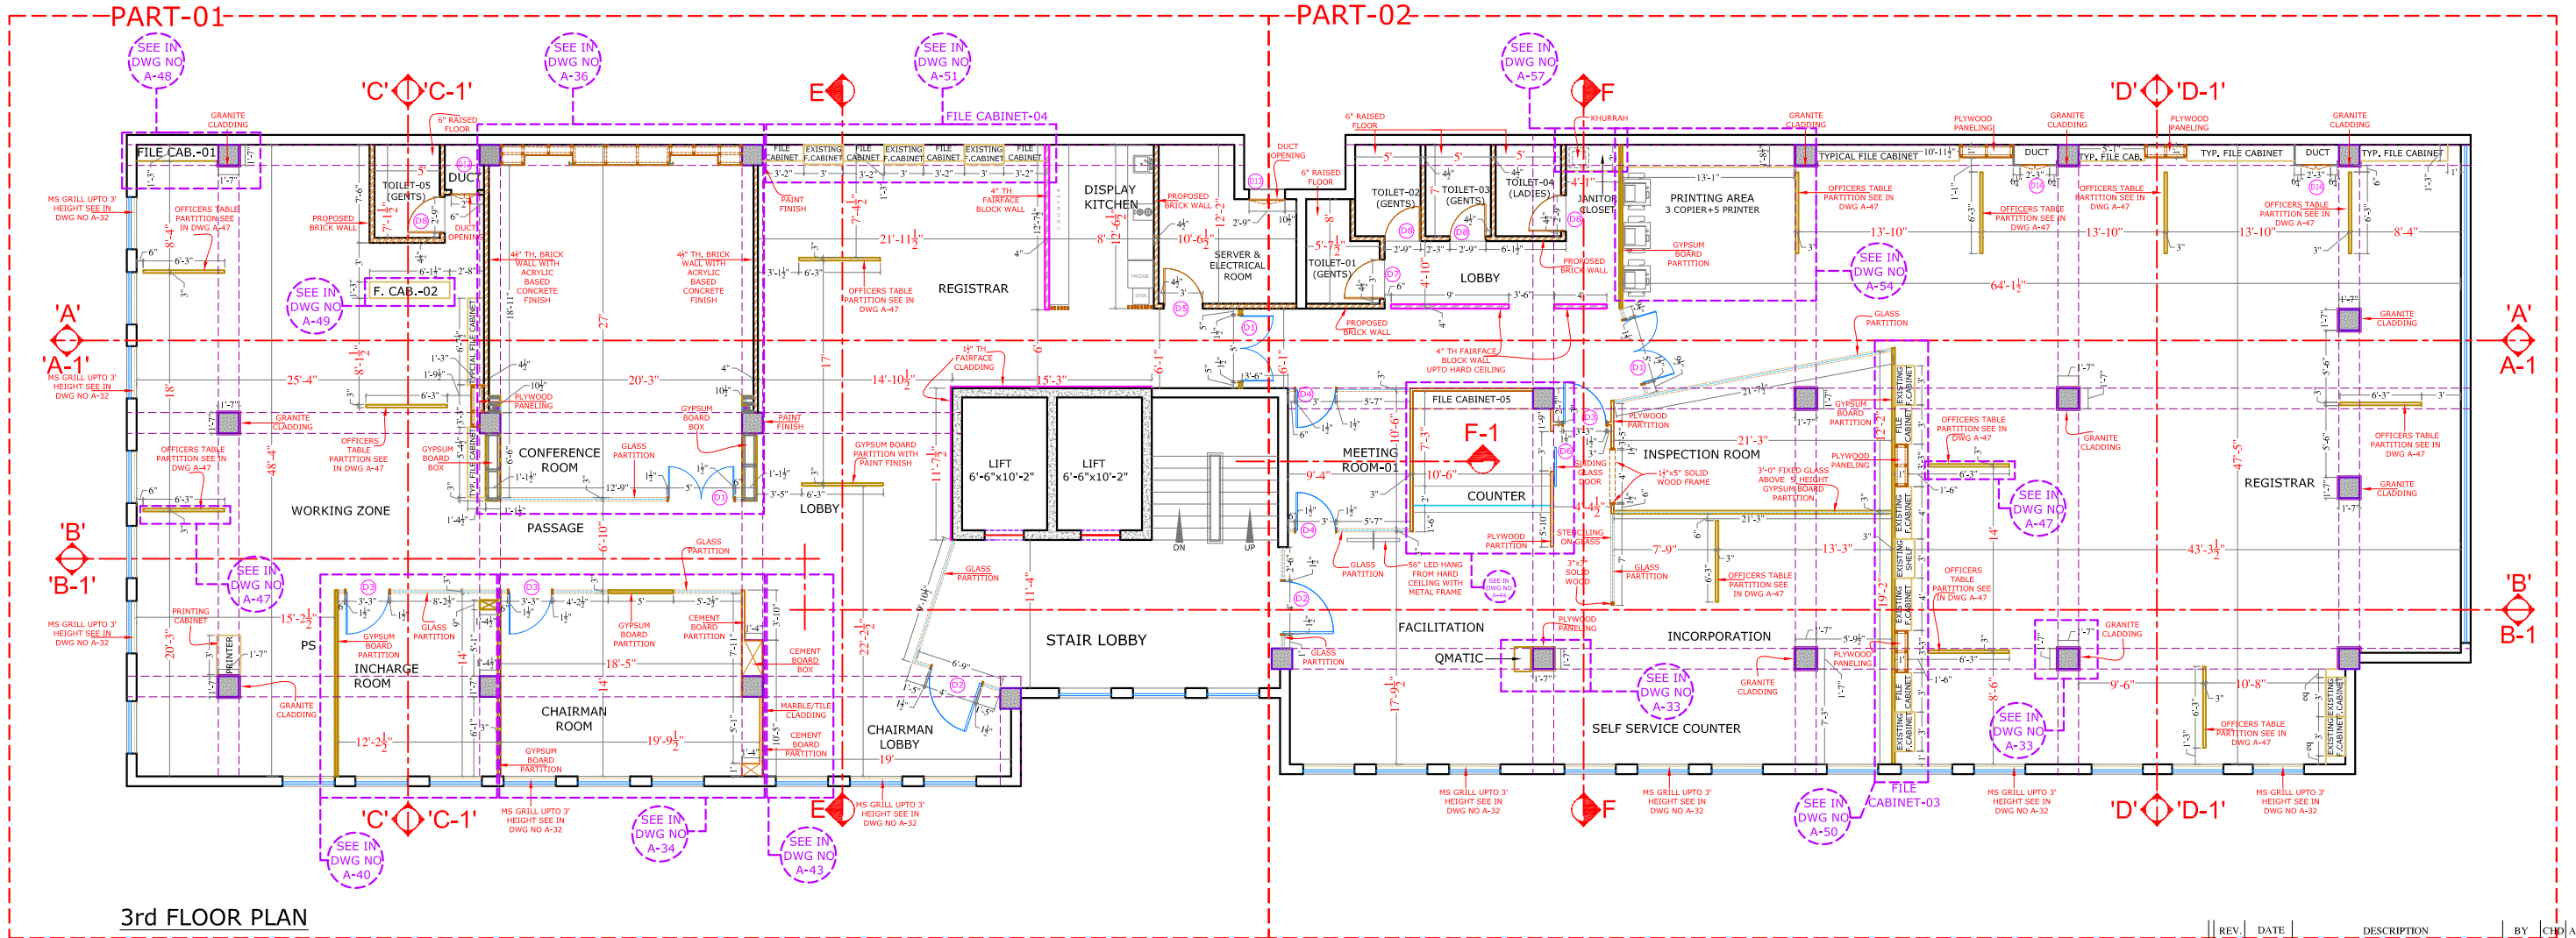

REV.	DATE	DESCRIPTION		BY	CHK	APP
CLIENT						
SECURITIES AND EXCHANGE COMMISSION OF PAKISTAN						
PROJECT						
CRO INTERIOR RENOVATION 3RD & 4TH FLOOR LAHORE						
DESIGN PHASE						
TENDER DRAWINGS						
TITLE						
3RD FLOOR WORKING PLAN						
DESIGN		DRAWN		SCALE		
SHAZIA QURESHI		UMAIR ARSHAD		AS SHOWN		
CHECKED		APPROVED		DATE		
		SHAZIA QURESHI		30 May, 2020		
NORTH		JOB No.				
		A- 2125				
		DRG. No.				
		A-09				

CONSULTANT:	
SOHAIL A. KHAN ASSOCIATES	
Architecture and Designing	
House #159, Street 4, Race Course Road, Rawalpindi	
Tel: 5174329 - 5174098; Fax: 5125075	
Email: mail@saka.net.pk	




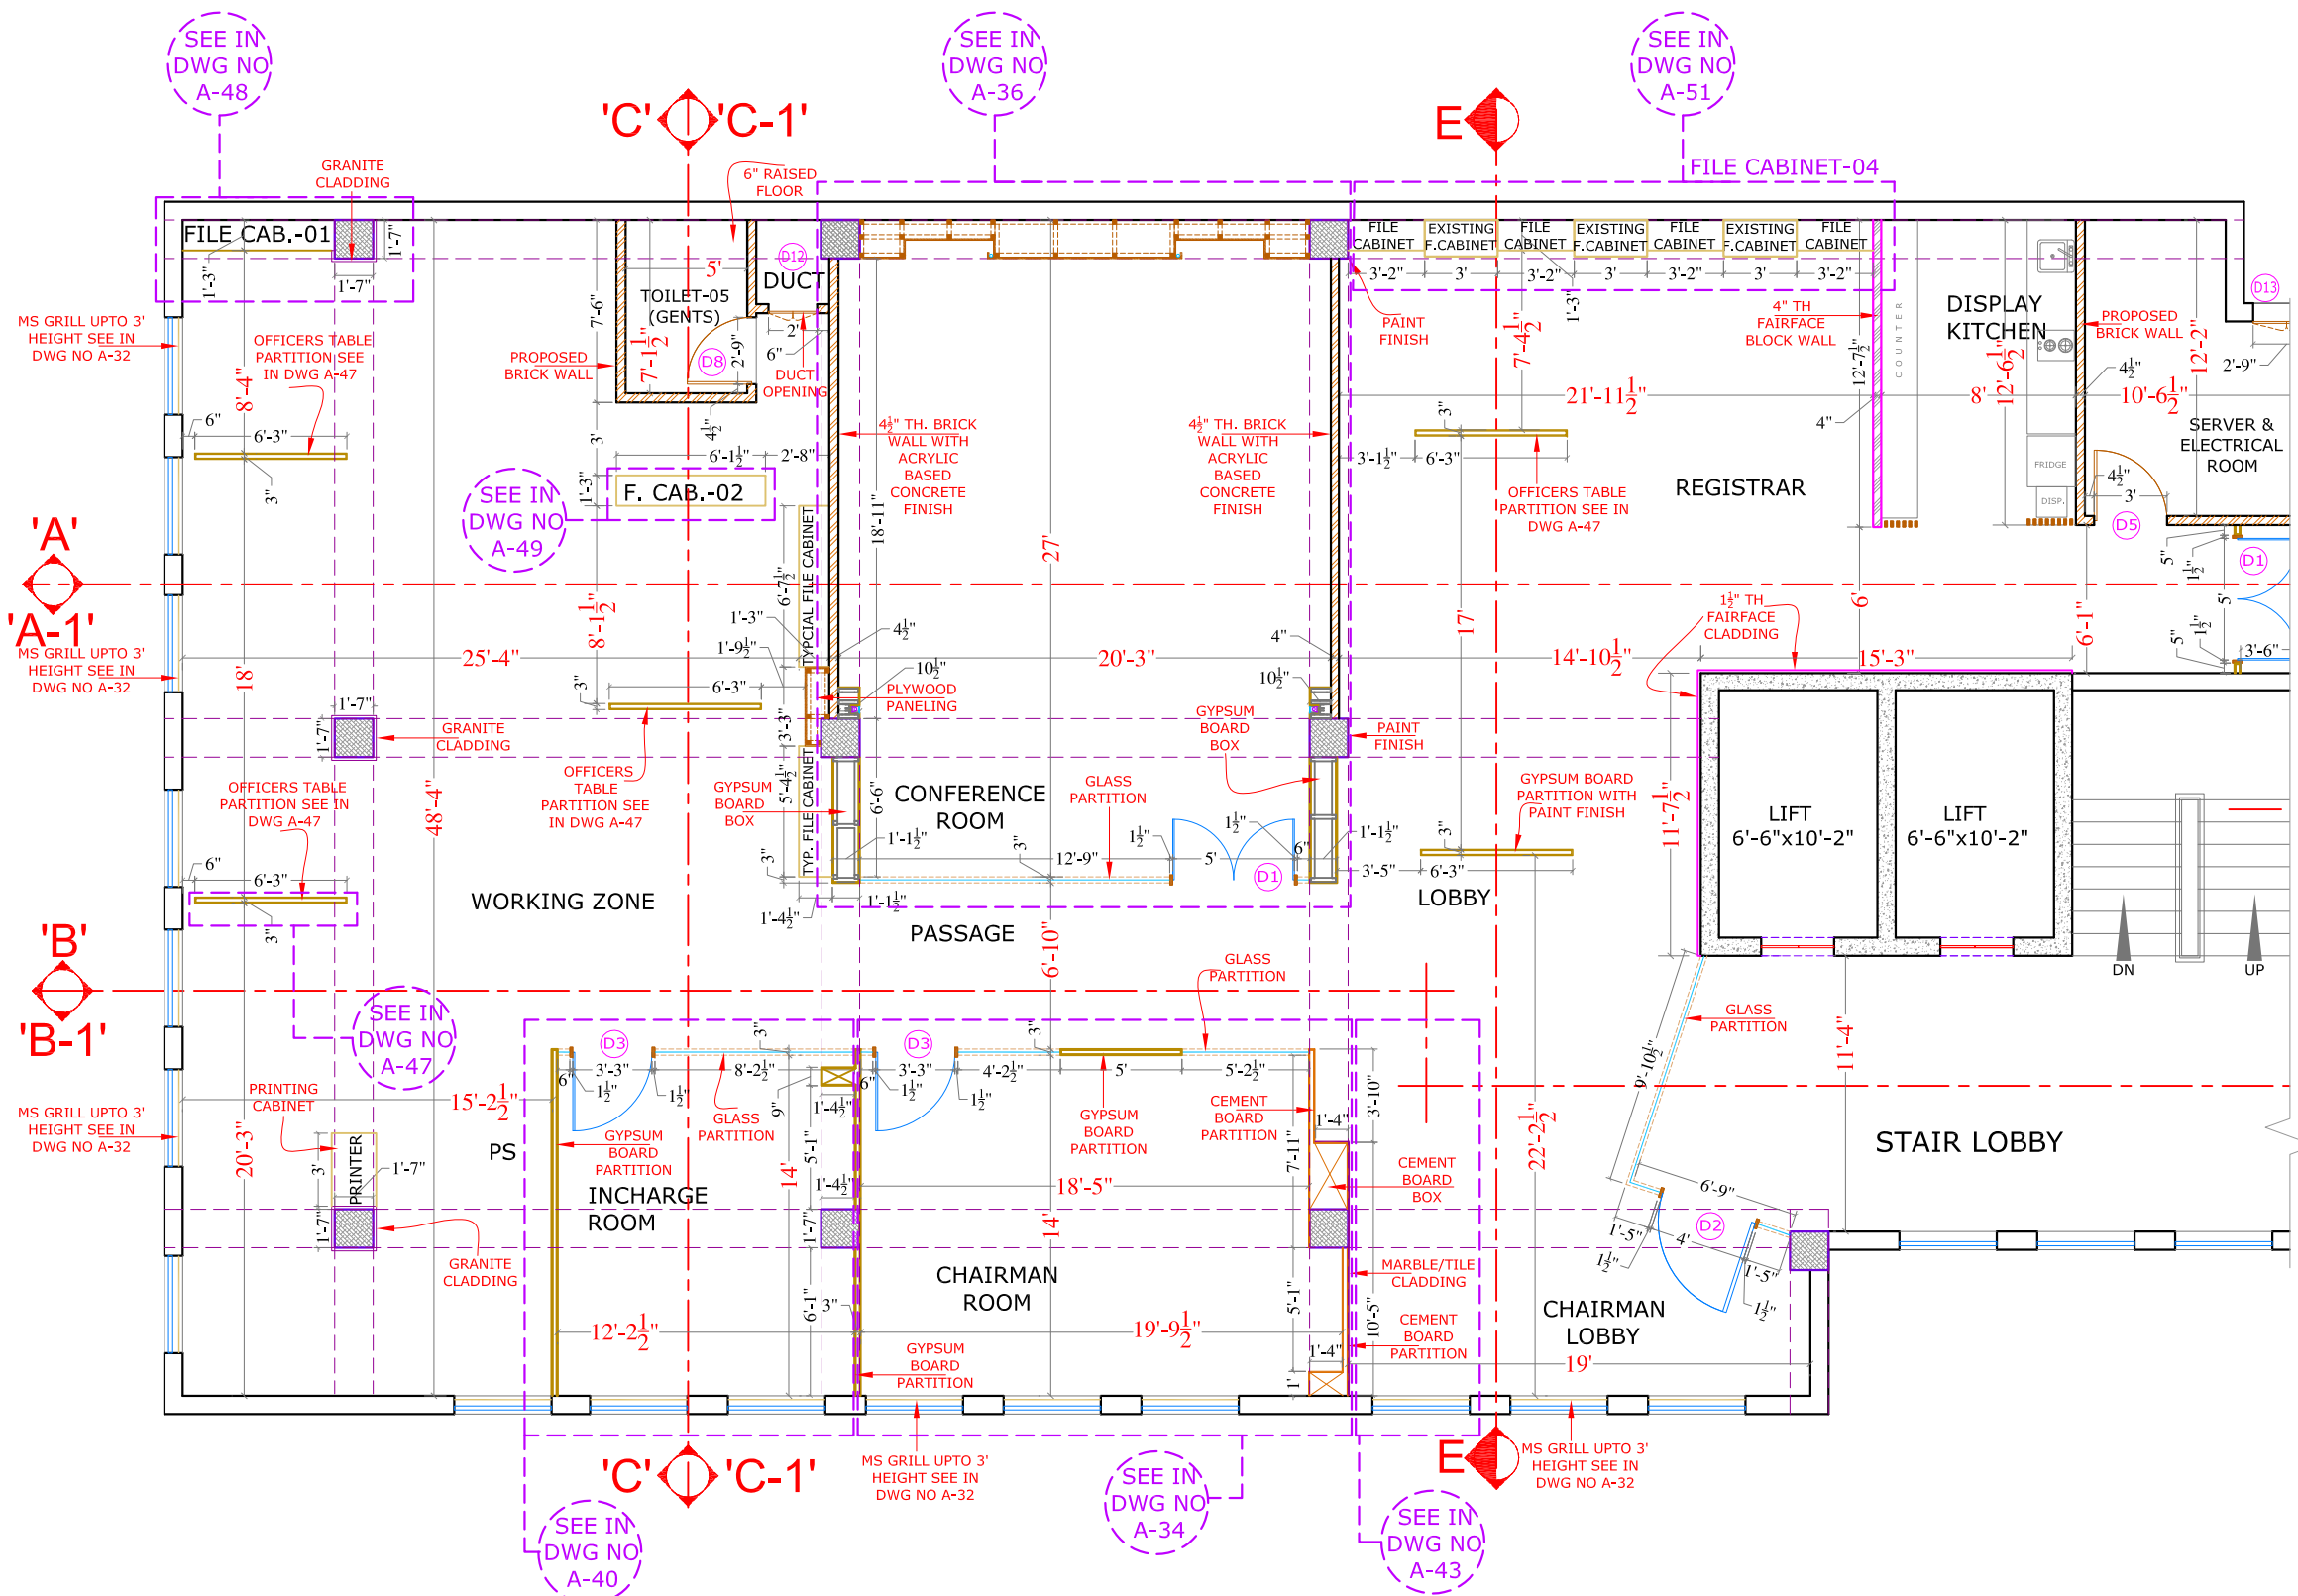

3RD FLOOR WORKING PLAN PART-01

SCHEDULE OF OPENING(3rd & 4th FLOOR)					
S.NO	TYPE	SIZE	S.LE.	QTY	REMARKS
01	D1	5'-0"x8'-0"		03	GLASS DOOR
02	D2	4'-0"x8'-0"		04	GLASS DOOR
03	D3	3'-3"x8'-0"		05	GLASS DOOR
04	D4	3'-0"x8'-0"		02	GLASS DOOR
05	D5	3'-0"x8'-0"		01	FIRE RATED DOOR
06	D5a	2'-6"x7'-8 1/2"		01	FIRE RATED DOOR
07	D6	3'-0"x8'-0"		01	GLASS SLIDING DOOR
08	D7	3'-0"x7'-6"		01	IMPORTED MELAMINE DOOR
09	D8	2'-9"x7'-6"		04	IMPORTED MELAMINE DOOR
10	D9	3'-0"x7'-2 1/2"		01	IMPORTED MELAMINE DOOR
11	D10	2'-9"x7'-2 1/2"		02	IMPORTED MELAMINE DOOR
12	D11	2'-6"x8'-0"		01	GLASS SLIDING DOOR
13	D11a	2'-9"x7'-8 1/2"		01	IMPORTED MELAMINE DOOR
DUCTS OPENINGS					
13	D12	2'-0"x7'-8"		01	ALUMINIUM LOUVERS DOOR
14	D13	2'-6"x7'-8"		01	ALUMINIUM LOUVERS DOOR
15	D14	2'-3"x7'-8"		02	ALUMINIUM LOUVERS DOOR
TOTAL COVERED AREA				= 10885 SFT	

REV.	DATE	DESCRIPTION	BY	CHK	APP
CLIENT					
SECURITIES AND EXCHANGE COMMISSION OF PAKISTAN					
PROJECT					
CRO INTERIOR RENOVATION 3RD & 4TH FLOOR LAHORE					
DESIGN PHASE					
TENDER DRAWINGS					
TITLE					
3RD FLOOR WORKING(PART-1)					
DESIGN		DRAWN		SCALE	
SHAZIA QURESHI		UMAIR ARSHAD		AS SHOWN	
CHECKED		APPROVED		DATE	
		SHAZIA QURESHI		30 May, 2020	
NORTH		JOB No.			
		A- 2125			
		DRG. No.			
				A-10	
CONSULTANT:					
SOHAIL A. KHAN ASSOCIATES					
Architecture and Designing					
House #159, Street 4, Race Course Road, Rawalpindi					
Tel: 5174329 - 5174098; Fax: 5125075					
Email: mail@saka.net.pk					

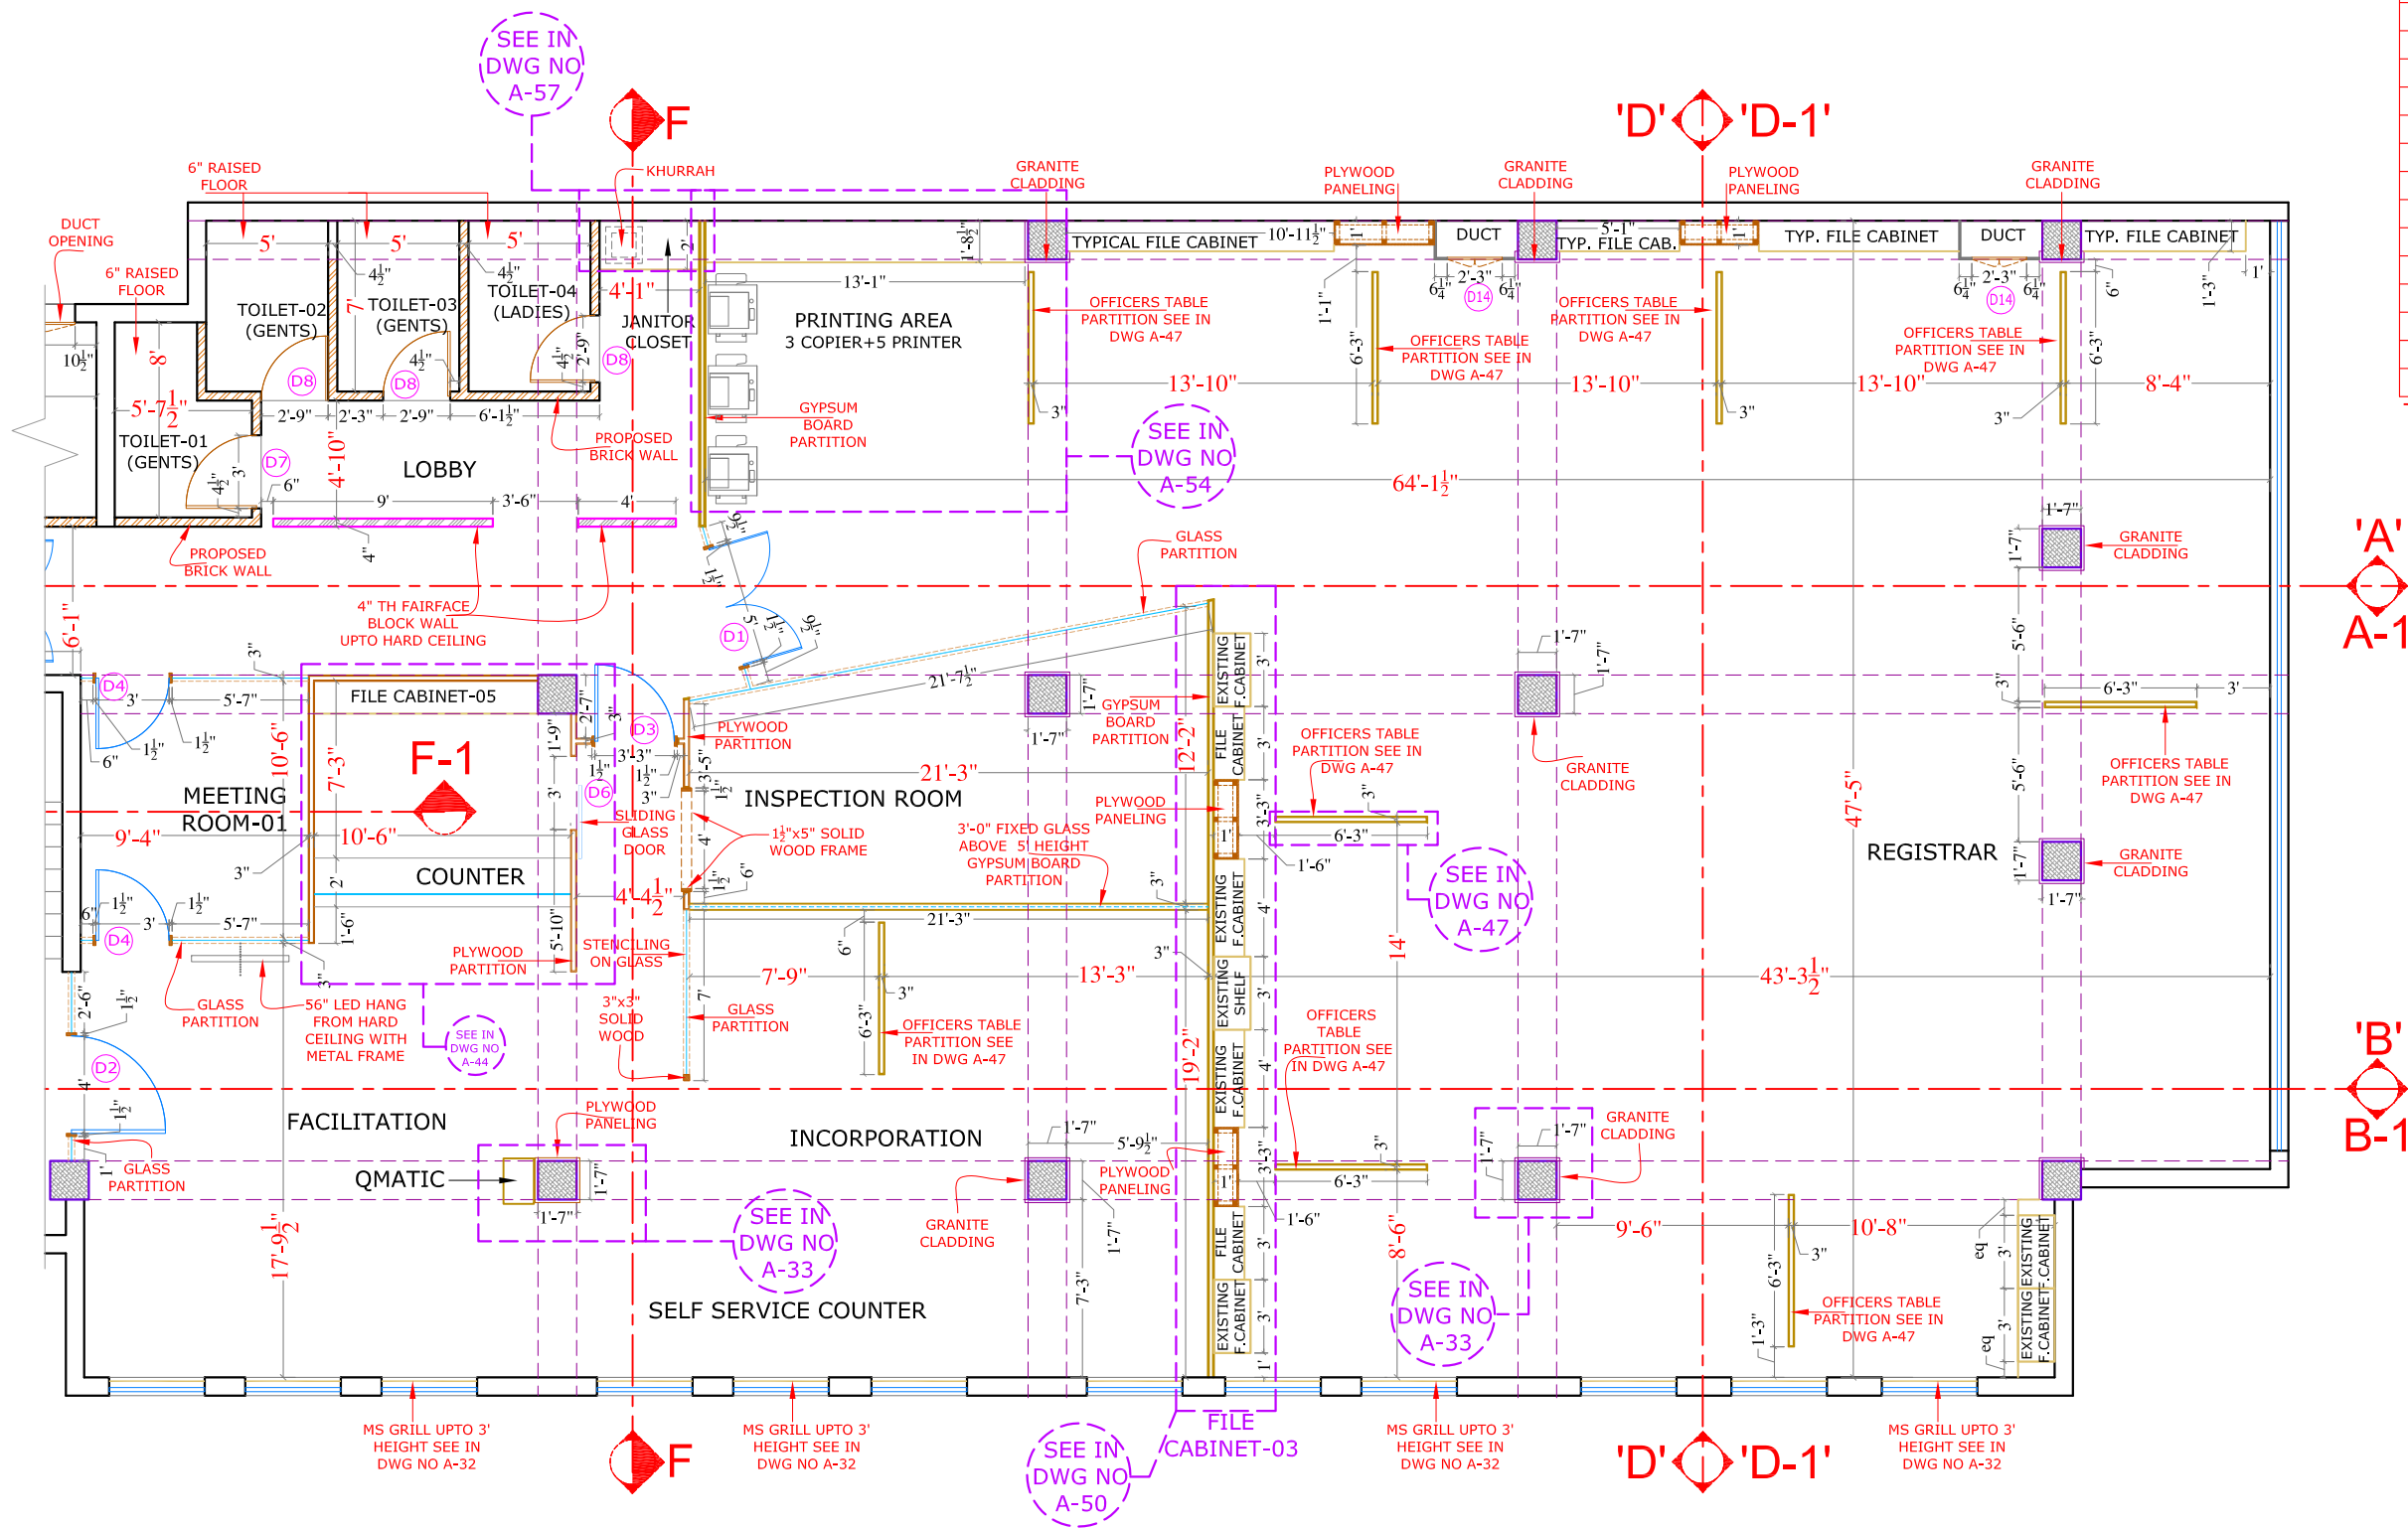


SCHEDULE OF OPENING(3rd & 4th FLOOR)					
S.NO	TYPE	SIZE	S.LE.	QTY	REMARKS
01	D1	5'-0"x8'-0"		03	GLASS DOOR
02	D2	4'-0"x8'-0"		04	GLASS DOOR
03	D3	3'-3"x8'-0"		05	GLASS DOOR
04	D4	3'-0"x8'-0"		02	GLASS DOOR
05	D5	3'-0"x8'-0"		01	FIRE RATED DOOR
06	D5a	2'-6"x7'-8 1/2"		01	FIRE RATED DOOR
07	D6	3'-0"x8'-0"		01	GLASS SLIDING DOOR
08	D7	3'-0"x7'-6"		01	IMPORTED MELAMINE DOOR
09	D8	2'-9"x7'-6"		04	IMPORTED MELAMINE DOOR
10	D9	3'-0"x7'-2 1/2"		01	IMPORTED MELAMINE DOOR
11	D10	2'-9"x7'-2 1/2"		02	IMPORTED MELAMINE DOOR
12	D11	2'-6"x8'-0"		01	GLASS SLIDING DOOR
13	D11a	2'-9"x7'-8 1/2"		01	IMPORTED MELAMINE DOOR
DUCTS OPENINGS					
13	D12	2'-0"x7'-8"		01	ALUMINIUM LOUVERS DOOR
14	D13	2'-6"x7'-8"		01	ALUMINIUM LOUVERS DOOR
15	D14	2'-3"x7'-8"		02	ALUMINIUM LOUVERS DOOR
TOTAL COVERED AREA				= 10885 SFT	

3RD FLOOR WORKING PLAN PART-02


REV.	DATE	DESCRIPTION	BY	CHKD	APP
CLIENT					
SECURITIES AND EXCHANGE COMMISSION OF PAKISTAN					
PROJECT					
CRO INTERIOR RENOVATION 3RD & 4TH FLOOR LAHORE					
DESIGN PHASE					
TENDER DRAWINGS					
TITLE					
3RD FLOOR WORKING(PART-2)					
DESIGN	DRAWN		SCALE		
SHAZIA QURESHI	UMAIR ARSHAD		AS SHOWN		
CHECKED	APPROVED		DATE		
	SHAZIA QURESHI		30 May, 2020		
NORTH	JOB No.				
	A- 2125				
	DRG. No.				
	A-11				
CONSULTANT:					
SOHAIL A. KHAN ASSOCIATES					
Architecture and Designing					
House #159, Street 4, Race Course Road, Rawalpindi					
Tel: 5174329 - 5174098; Fax: 5125075					
Email: mail@saka.net.pk					
					

SCHEDULE OF OPENING(3rd & 4th FLOOR)					
S.NO	TYPE	SIZE	S.LE	QTY	REMARKS
01	D1	5'-0"x8'-0"		03	GLASS DOOR
02	D2	4'-0"x8'-0"		04	GLASS DOOR
03	D3	3'-3"x8'-0"		05	GLASS DOOR
04	D4	3'-0"x8'-0"		02	GLASS DOOR
05	D5	3'-0"x8'-0"		01	FIRE RATED DOOR
06	D5a	2'-6"x7'-8 1/2"		01	FIRE RATED DOOR
07	D6	3'-0"x8'-0"		01	GLASS SLIDING DOOR
08	D7	3'-0"x7'-6"		01	IMPORTED MELAMINE DOOR
09	D8	2'-9"x7'-6"		04	IMPORTED MELAMINE DOOR
10	D9	3'-0"x7'-2 1/2"		01	IMPORTED MELAMINE DOOR
11	D10	2'-9"x7'-2 1/2"		02	IMPORTED MELAMINE DOOR
12	D11	2'-6"x8'-0"		01	GLASS SLIDING DOOR
13	D11a	2'-9"x7'-8 1/2"		01	IMPORTED MELAMINE DOOR
DUCTS OPENINGS					
13	D12	2'-0"x7'-8"		01	ALUMINIUM LOUVERS DOOR
14	D13	2'-6"x7'-8"		01	ALUMINIUM LOUVERS DOOR
15	D14	2'-3"x7'-8"		02	ALUMINIUM LOUVERS DOOR
TOTAL COVERED AREA					= 10885 SFT

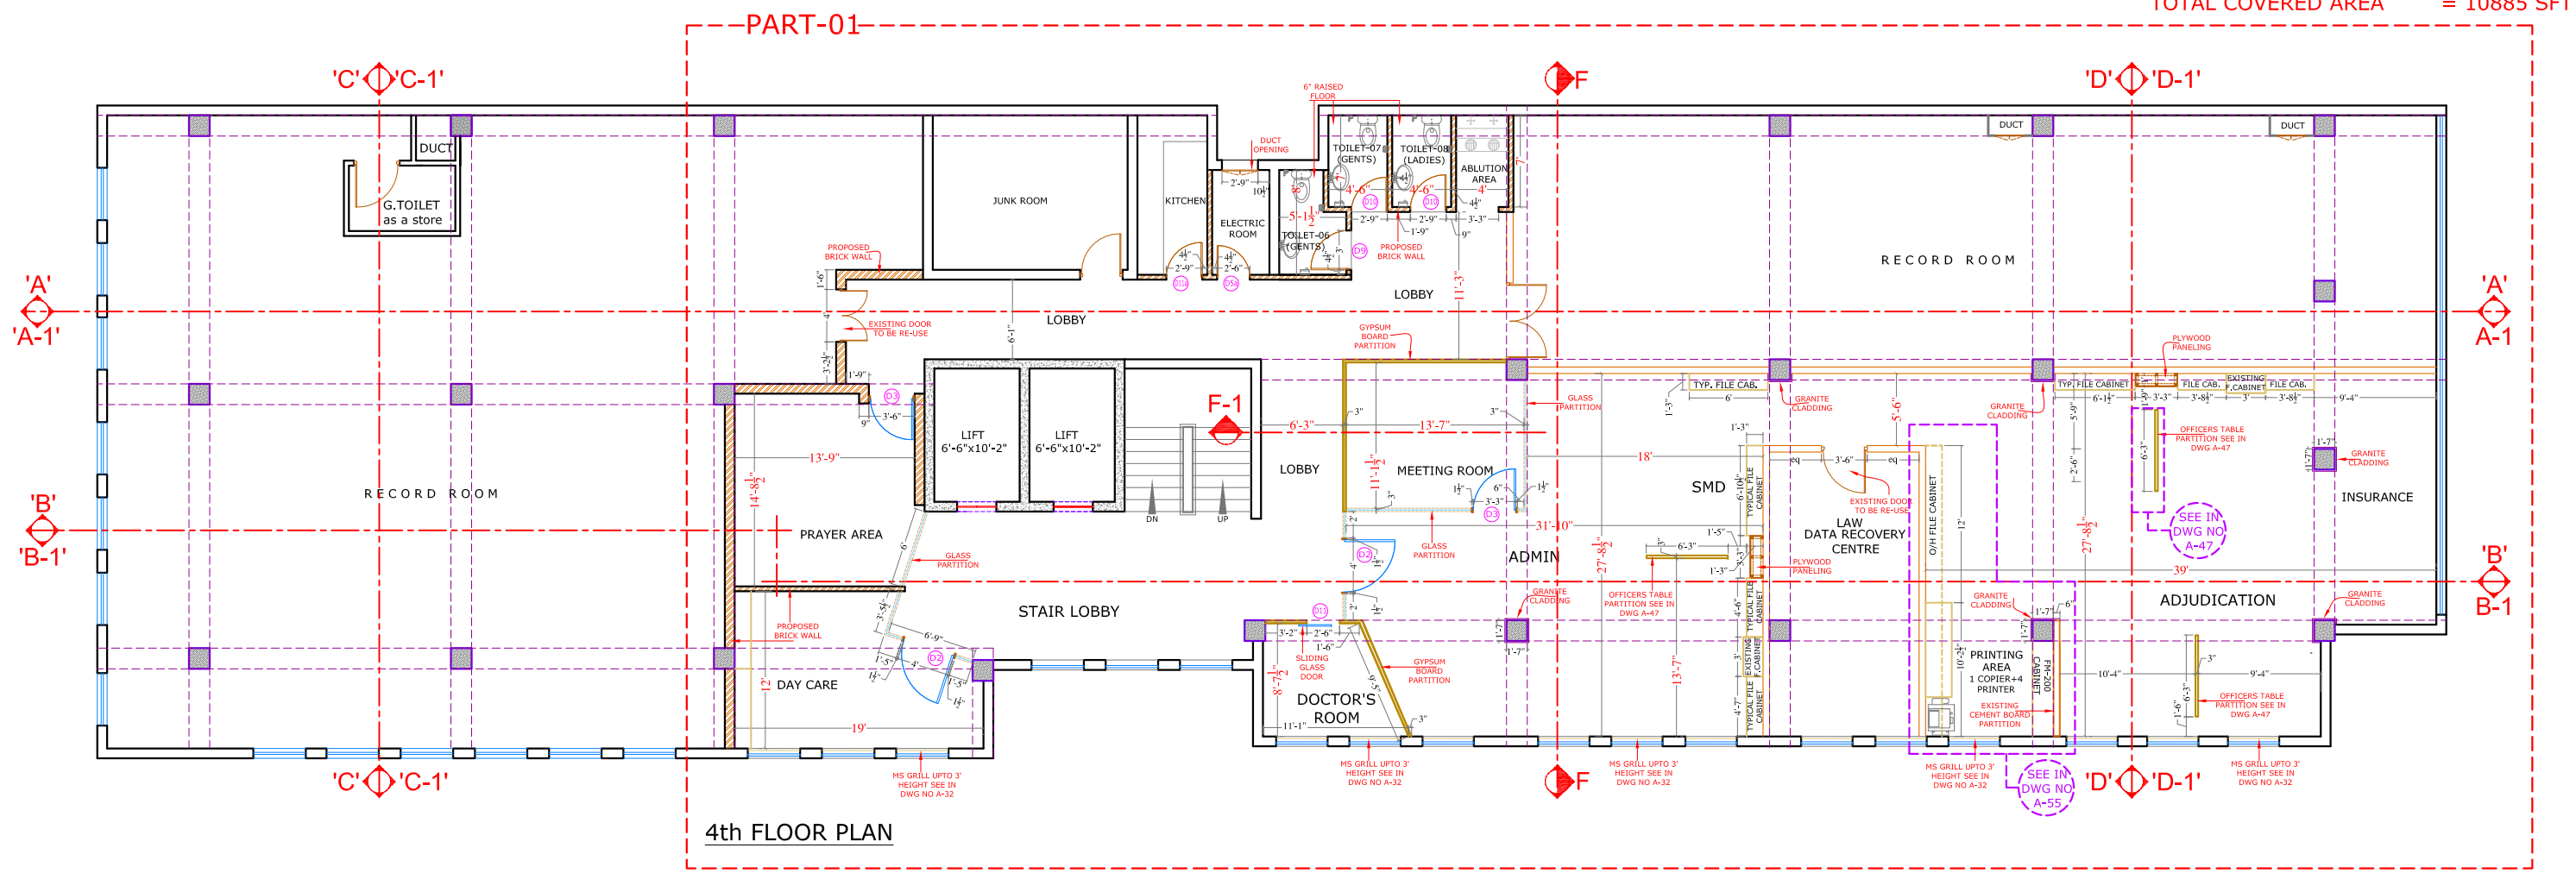


REV.	DATE	DESCRIPTION	BY	CHD	APP
CLIENT					
SECURITIES AND EXCHANGE COMMISSION OF PAKISTAN					
PROJECT					
CRO INTERIOR RENOVATION 3RD & 4TH FLOOR LAHORE					
DESIGN PHASE					
TENDER DRAWINGS					
TITLE					
4th FLOOR WORKING PLAN					
DESIGN		DRAWN		SCALE	
SHAZIA QURESHI		UMAIR ARSHAD		AS SHOWN	
CHECKED		APPROVED		DATE	
		SHAZIA QURESHI		30 May, 2020	
NORTH		JOB No.			
		A- 2125			
		DRG. No.			
		A-12			
CONSULTANT:					
SOHAIL A. KHAN ASSOCIATES					
Architecture and Designing					
House #159, Street 4, Race Course Road, Rawalpindi					
Tel: 5174329 - 5174098; Fax: 5125075					
Email: mail@saka.net.pk					
					

SCHEDULE OF OPENING(3rd & 4th FLOOR)					
S.NO	TYPE	SIZE	S.LE	QTY	REMARKS
01	D1	5'-0"x8'-0"		03	GLASS DOOR
02	D2	4'-0"x8'-0"		04	GLASS DOOR
03	D3	3'-3"x8'-0"		05	GLASS DOOR
04	D4	3'-0"x8'-0"		02	GLASS DOOR
05	D5	3'-0"x8'-0"		01	FIRE RATED DOOR
06	D5a	2'-6"x7'-8 1/2"		01	FIRE RATED DOOR
07	D6	3'-0"x8'-0"		01	GLASS SLIDING DOOR
08	D7	3'-0"x7'-6"		01	IMPORTED MELAMINE DOOR
09	D8	2'-9"x7'-6"		04	IMPORTED MELAMINE DOOR
10	D9	3'-0"x7'-2 1/2"		01	IMPORTED MELAMINE DOOR
11	D10	2'-9"x7'-2 1/2"		02	IMPORTED MELAMINE DOOR
12	D11	2'-6"x8'-0"		01	GLASS SLIDING DOOR
13	D11a	2'-9"x7'-8 1/2"		01	IMPORTED MELAMINE DOOR
DUCTS OPENINGS					
13	D12	2'-0"x7'-8"		01	ALUMINIUM LOUVERS DOOR
14	D13	2'-6"x7'-8"		01	ALUMINIUM LOUVERS DOOR
15	D14	2'-3"x7'-8"		02	ALUMINIUM LOUVERS DOOR
TOTAL COVERED AREA			= 10885 SFT		

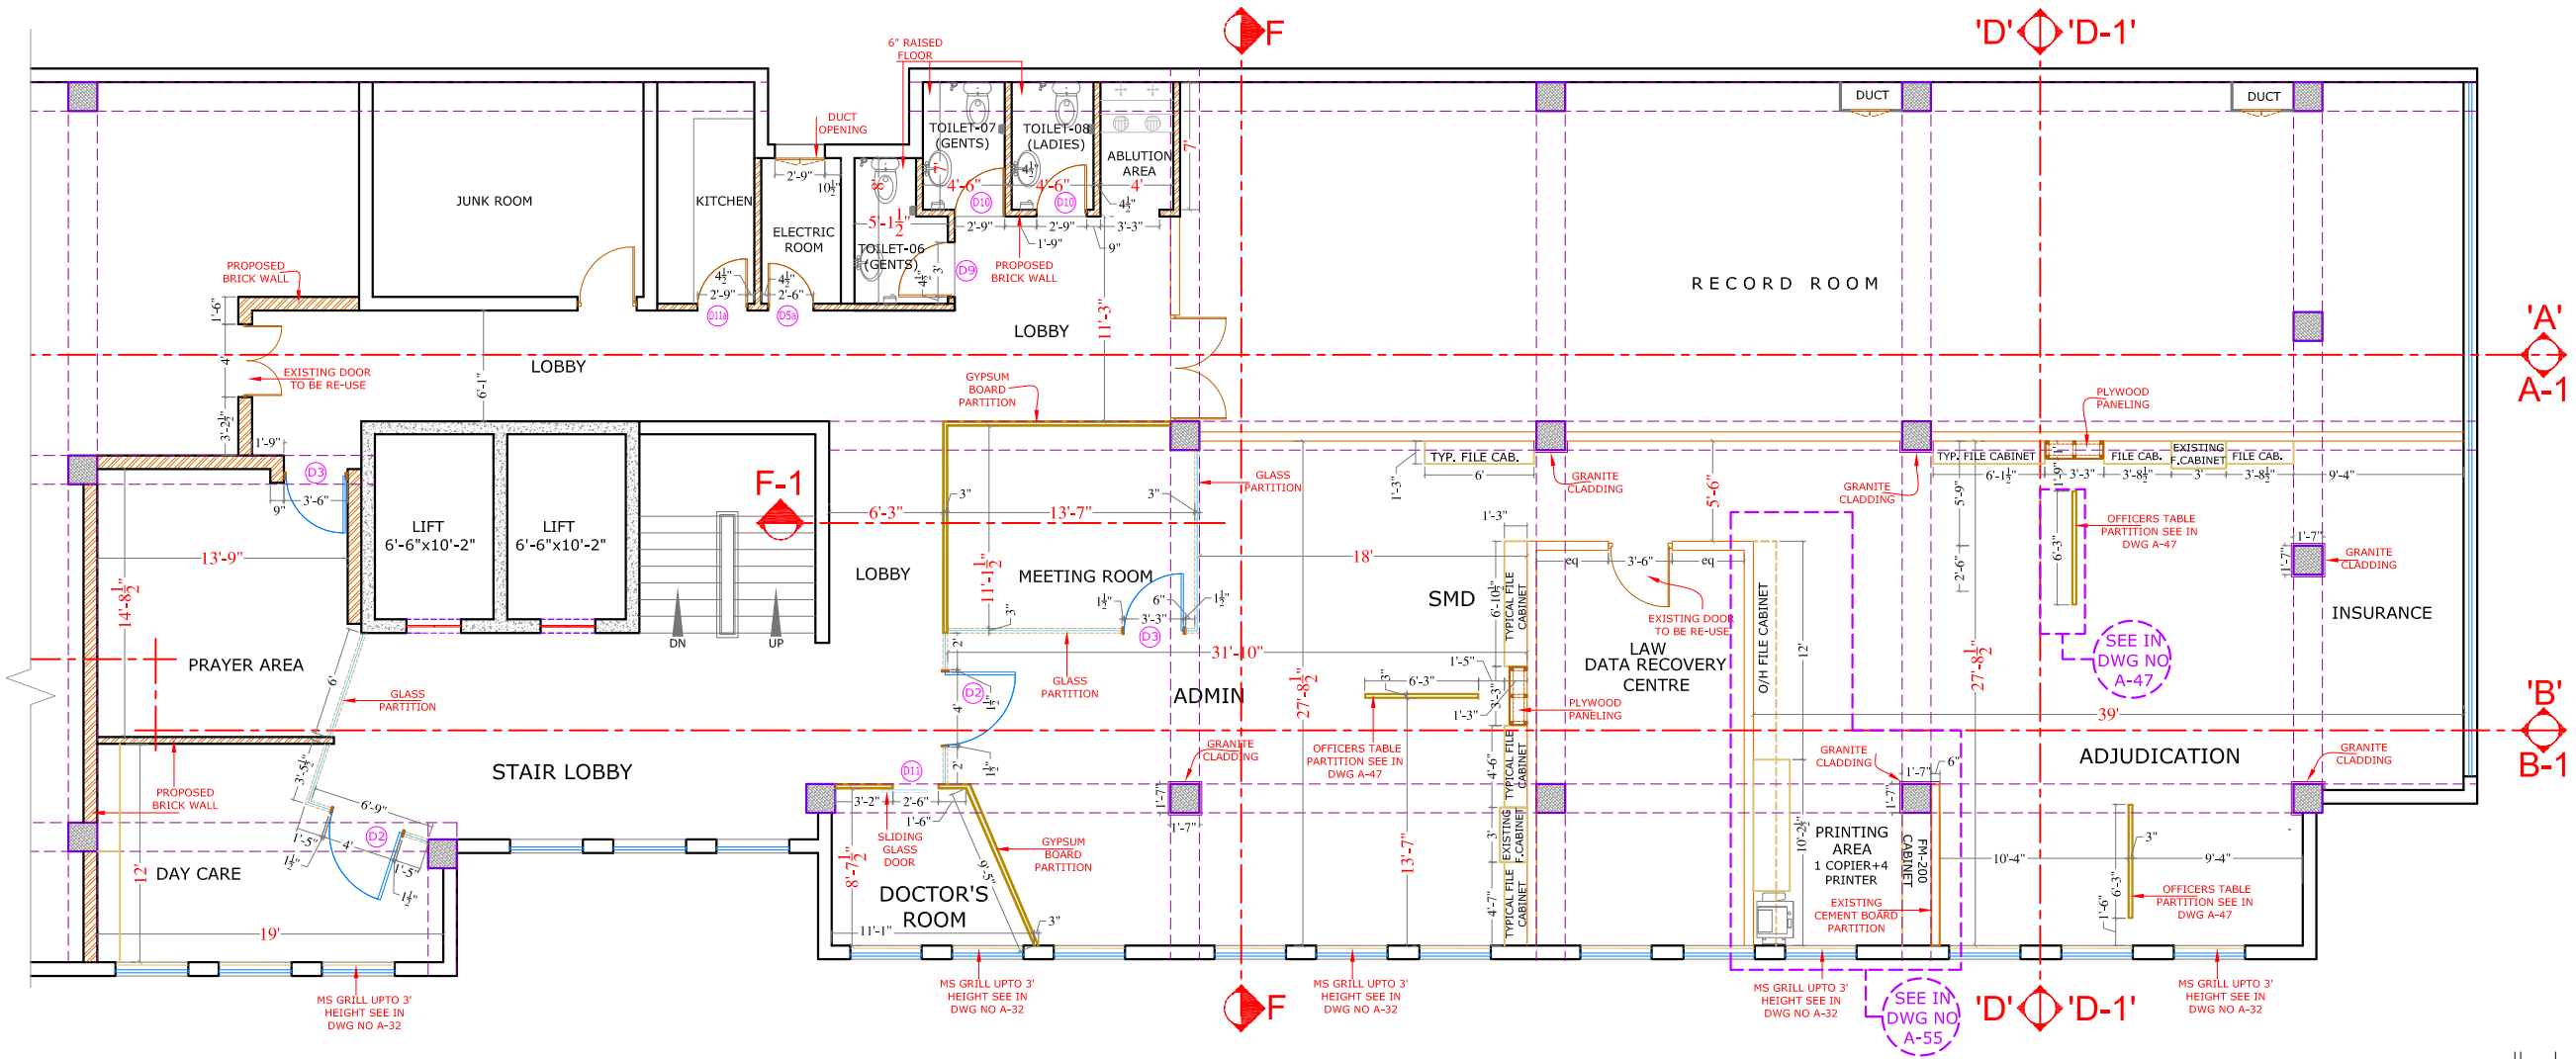

4TH FLOOR WORKING PLAN PART-01

REV.	DATE	DESCRIPTION	BY	CHD	APP
CLIENT					
SECURITIES AND EXCHANGE COMMISSION OF PAKISTAN					
PROJECT					
CRO INTERIOR RENOVATION 3RD & 4TH FLOOR LAHORE					
DESIGN PHASE					
TENDER DRAWINGS					
TITLE					
4th FLOOR WORKING(PART-1)					
DESIGN		DRAWN		SCALE	
SHAZIA QURESHI		UMAIR ARSHAD		AS SHOWN	
CHECKED		APPROVED		DATE	
		SHAZIA QURESHI		30 May, 2020	
NORTH		JOB No.		A- 2125	
		DRG. No.		A-12a	
CONSULTANT:					
SOHAIL A. KHAN ASSOCIATES					
Architecture and Designing					
House #159, Street 4, Race Course Road, Rawalpindi					
Tel: 5174329 - 5174098; Fax: 5125075					
Email: mail@saka.net.pk					
					

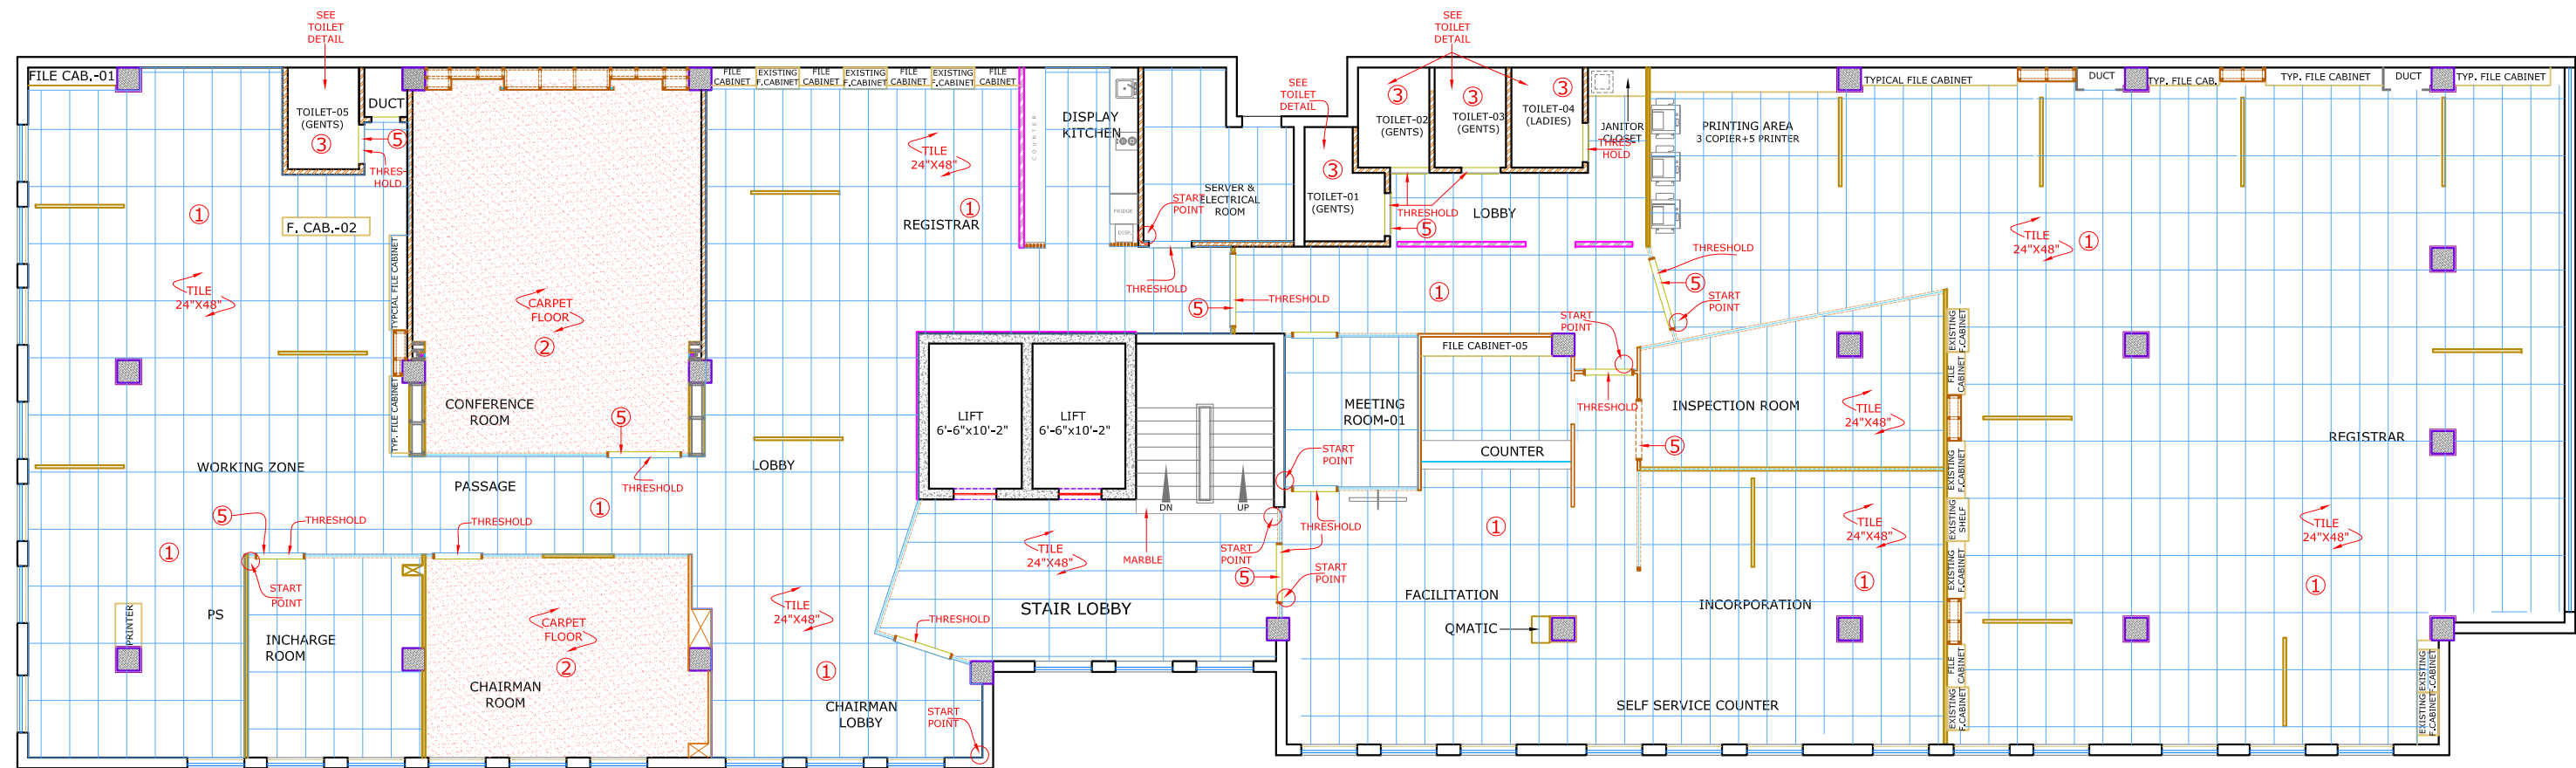

3rd FLOOR PLAN

LEGEND

1	TILE 24"x48"
2	CARPET FLOOR
3	TILE 12"x24"
4	PVC FLOORING
5	MARBLE THERSHOLD

REV.	DATE	DESCRIPTION	BY	CHD	APP
------	------	-------------	----	-----	-----

CLIENT
SECURITIES AND EXCHANGE COMMISSION OF PAKISTAN
PROJECT

CRO INTERIOR RENOVATION 3RD & 4TH FLOOR LAHORE
DESIGN PHASE


TENDER DRAWINGS
TITLE
3RD FLOOR PATTERN

DESIGN SHAZIA QURESHI	DRAWN UMAIR ARSHAD	SCALE AS SHOWN
CHECKED	APPROVED SHAZIA QURESHI	DATE May 30, 2020
NORTH	JOB No. A- 2125	
	DRG. No. A-13	

CONSULTANT:
SOHAIL A. KHAN ASSOCIATES
Architecture and Designing
House #159, Street 4, Race Course Road, Rawalpindi
Tel: 5174329 - 5174098; Fax: 5125075
Email: mail@saka.net.pk




LEGEND	
1	TILE 24"x48"
2	CARPET FLOOR
3	TILE 12"x24"
4	PVC FLOORING
5	MARBLE THERSHOLD

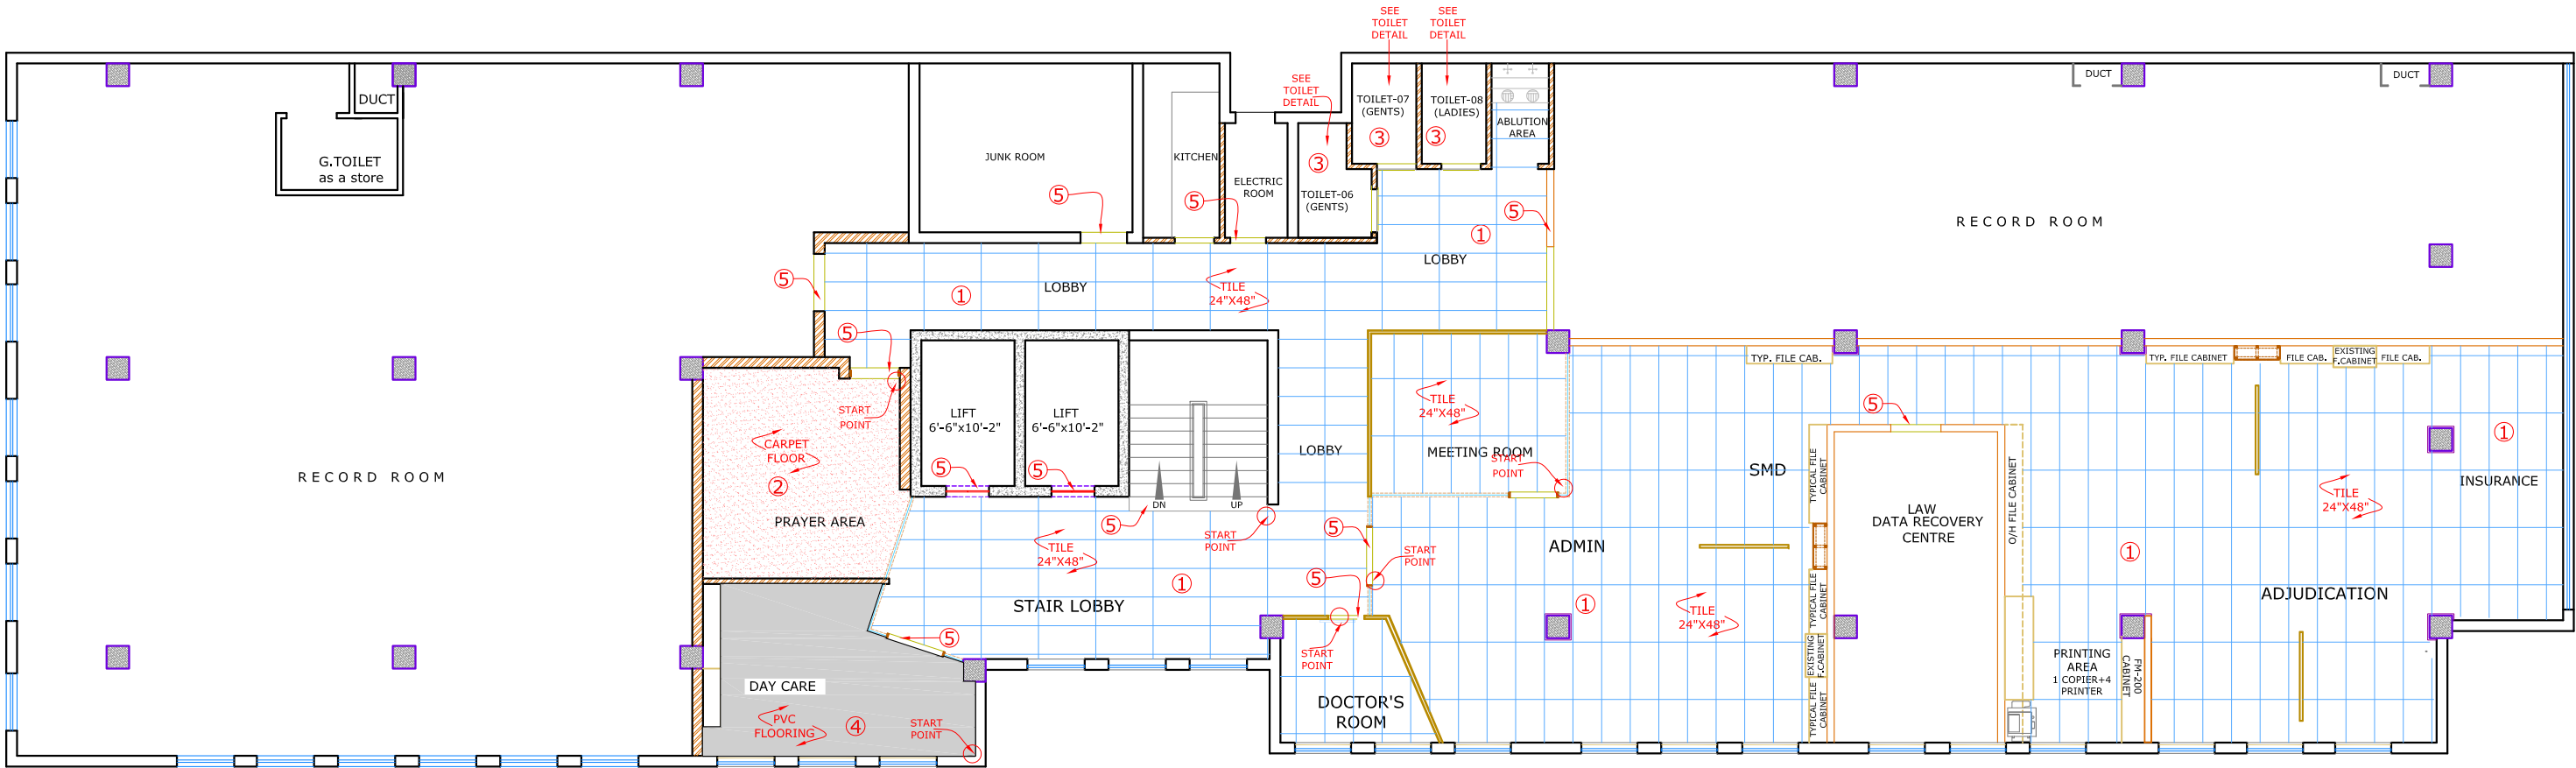

4th FLOOR PLAN


REV.	DATE	DESCRIPTION		BY	CHD	APP
CLIENT						
SECURITIES AND EXCHANGE COMMISSION OF PAKISTAN						
PROJECT						
CRO INTERIOR RENOVATION 3RD & 4TH FLOOR LAHORE						
DESIGN PHASE						
TENDER DRAWINGS						
TITLE						
4TH FLOOR PATTERN						
DESIGN		DRAWN		SCALE		
SHAZIA QURESHI		UMAIR ARSHAD		AS SHOWN		
CHECKED		APPROVED		DATE		
		SHAZIA QURESHI		May 30, 2020		
NORTH		JOB No. A- 2125				
		DRG. No. A-14				
CONSULTANT:						
SOHAIL A. KHAN ASSOCIATES						
Architecture and Designing						
House #159, Street 4, Race Course Road, Rawalpindi						
Tel: 5174329 - 5174098; Fax: 5125075						
Email: mail@saka.net.pk						
						



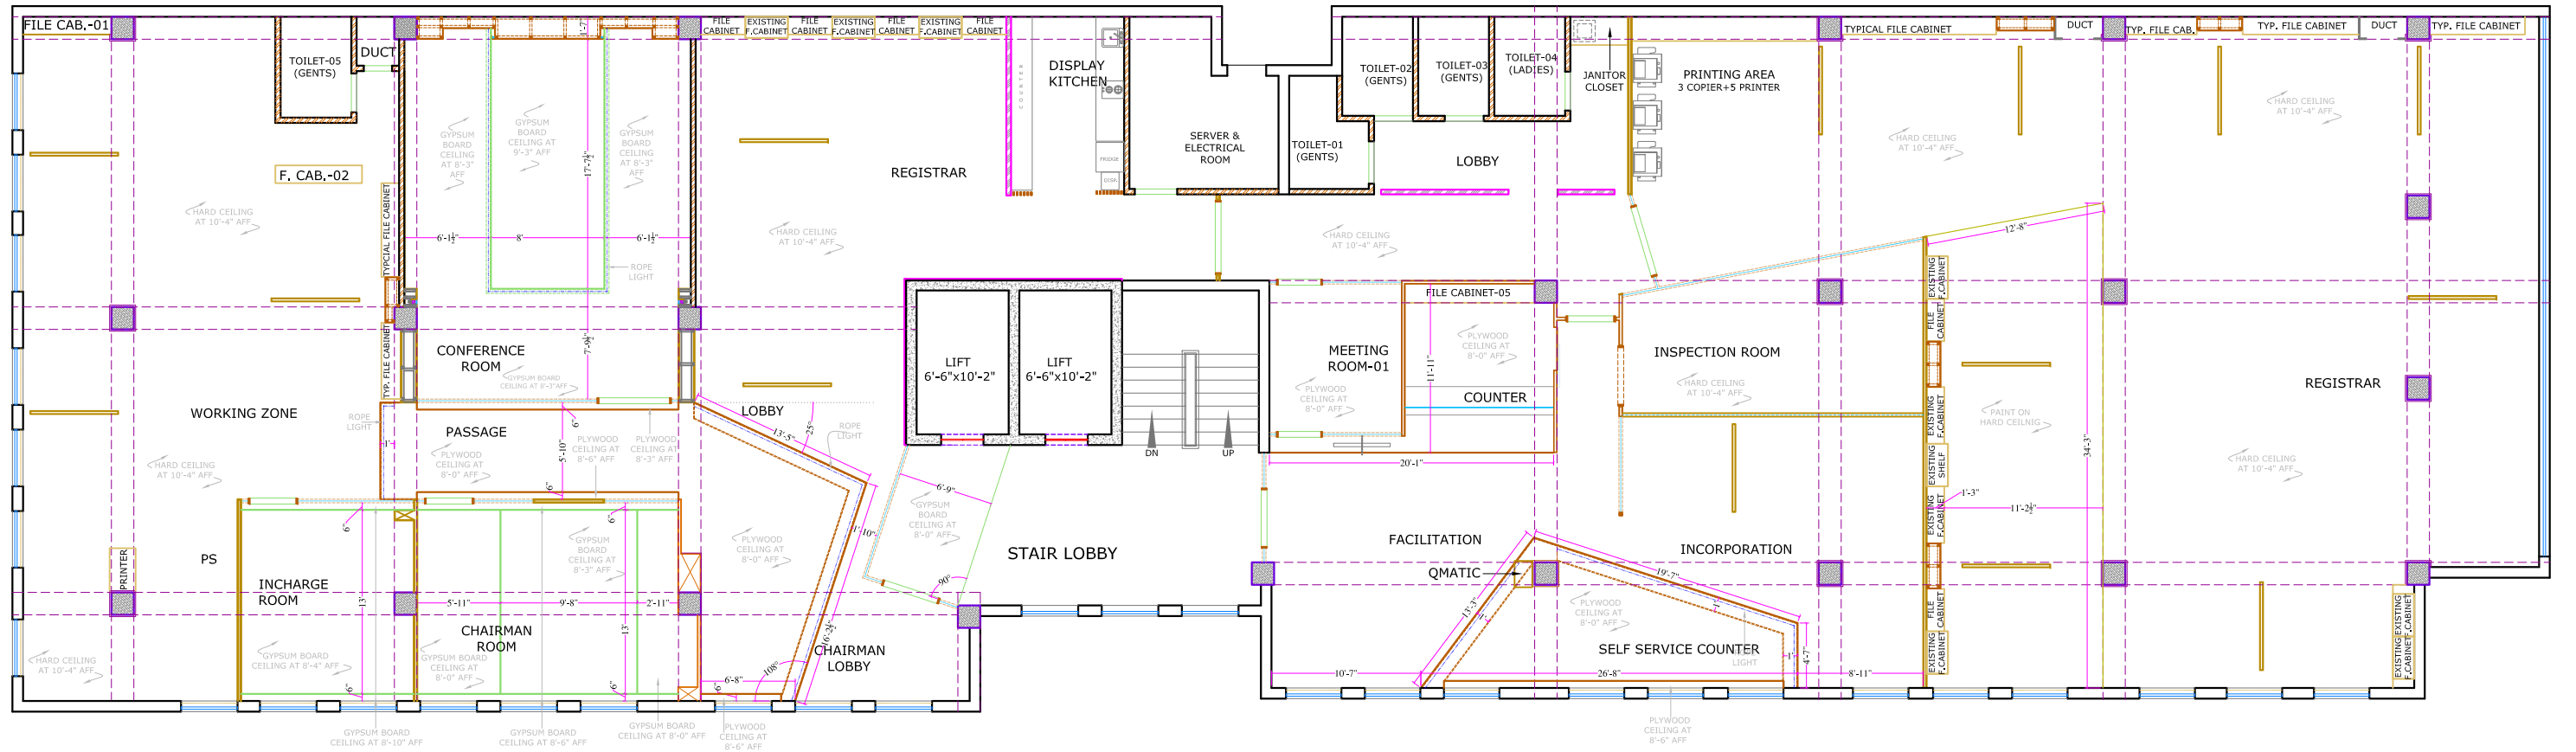

REV.	DATE	DESCRIPTION	BY	CHD	APP
CLIENT					
SECURITIES AND EXCHANGE COMMISSION OF PAKISTAN					
PROJECT					
CRO INTERIOR RENOVATION 3RD & 4TH FLOOR LAHORE					
DESIGN PHASE					
TENDER DRAWINGS					
TITLE					
3RD FLOOR FALSE CEILING PLAN					
DESIGN	DRAWN		SCALE		
SHAZIA QURESHI	UMAIR ARSHAD		AS SHOWN		
CHECKED	APPROVED		DATE		
	SHAZIA QURESHI		May 30, 2020		
NORTH	JOB No.		A- 2125		
	DRG. No.		A-15		
CONSULTANT:					
SOHAIL A. KHAN ASSOCIATES					
Architecture and Designing					
House #159, Street 4, Race Course Road, Rawalpindi					
Tel: 5174329 - 5174098; Fax: 5125075					
Email: mail@saka.net.pk					




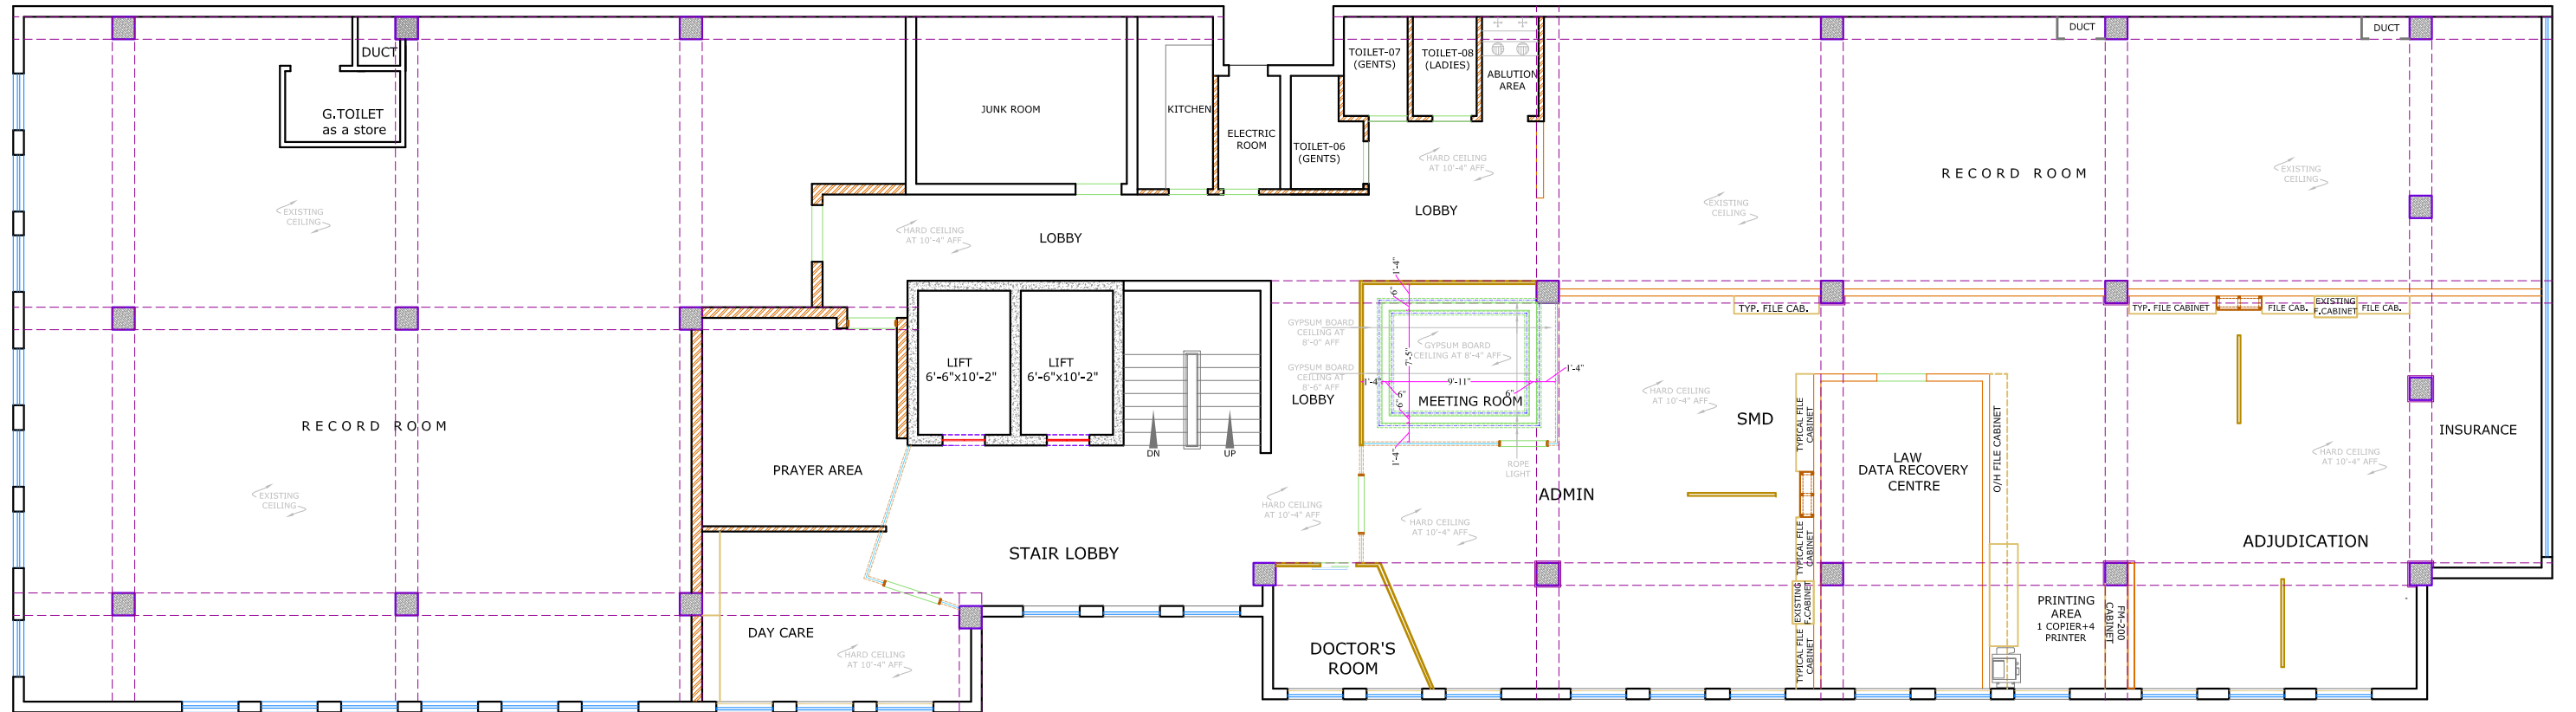

4th FLOOR PLAN


REV.	DATE	DESCRIPTION		BY	CHD	APP
CLIENT						
SECURITIES AND EXCHANGE COMMISSION OF PAKISTAN						
PROJECT						
CRO INTERIOR RENOVATION 3RD & 4TH FLOOR LAHORE						
DESIGN PHASE						
TENDER DRAWINGS						
TITLE						
4TH FLOOR FALSE CEILING PLAN						
DESIGN		DRAWN		SCALE		
SHAZIA QURESHI		UMAIR ARSHAD		AS SHOWN		
CHECKED		APPROVED		DATE		
		SHAZIA QURESHI		May 30, 2020		
NORTH		JOB No.		A- 2125		
		DRG. No.		A-16		
CONSULTANT:						
SOHAIL A. KHAN ASSOCIATES						
Architecture and Designing						
House #159, Street 4, Race Course Road, Rawalpindi						
Tel: 5174329 - 5174098; Fax: 5125075						
Email: mail@saka.net.pk						



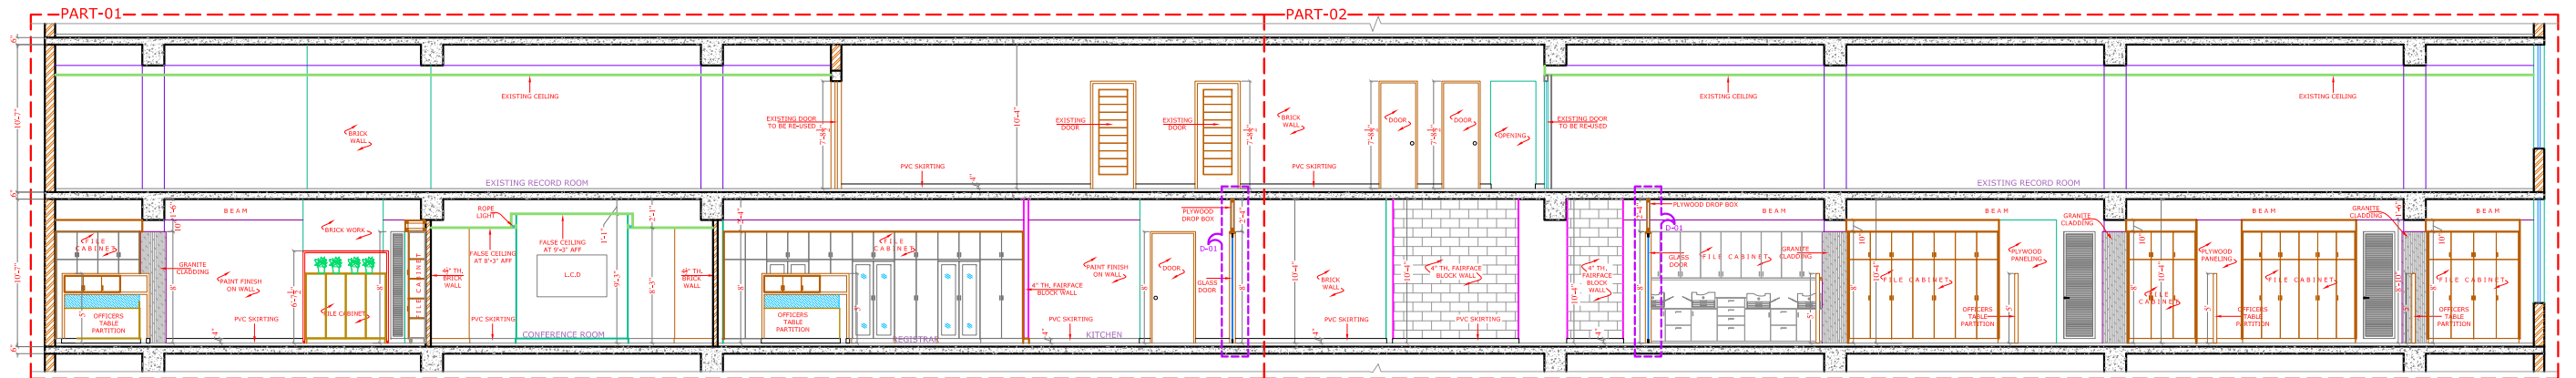

SECTION AT 'A'

SCALE: $\frac{1}{8}"=1'-0"$

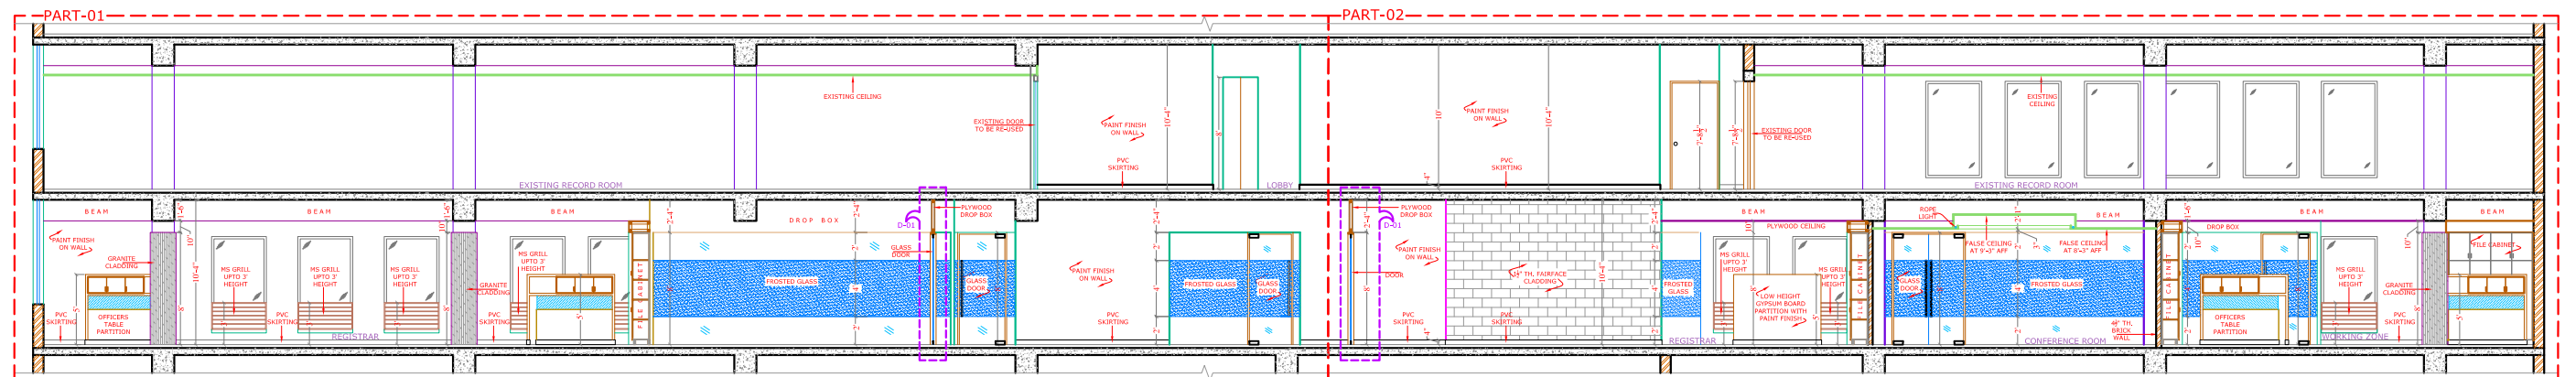

SECTION AT 'A-1'

SCALE: $\frac{1}{8}"=1'-0"$

REV.	DATE	DESCRIPTION	BY	CHD	APP
CLIENT					
SECURITIES AND EXCHANGE COMMISSION OF PAKISTAN					
PROJECT					
CRO INTERIOR RENOVATION 3RD & 4TH FLOOR LAHORE					
DESIGN PHASE					
TENDER DRAWINGS					
TITLE					
SECTION AT 'A' & 'A-1'					
DESIGN	DRAWN		SCALE		
SHAZIA QURESHI	UMAIR ARSHAD		AS SHOWN		
CHECKED	APPROVED		DATE		
	SHAZIA QURESHI		30 May, 2020		
NORTH	JOB No.		A- 2125		
	DRG. No.		A-17		
CONSULTANT:					
SOHAIL A. KHAN ASSOCIATES					
Architecture and Designing					
House #159, Street 4, Race Course Road, Rawalpindi					
Tel: 5174329 - 5174098; Fax: 5125075					
Email: mail@saka.net.pk					



