



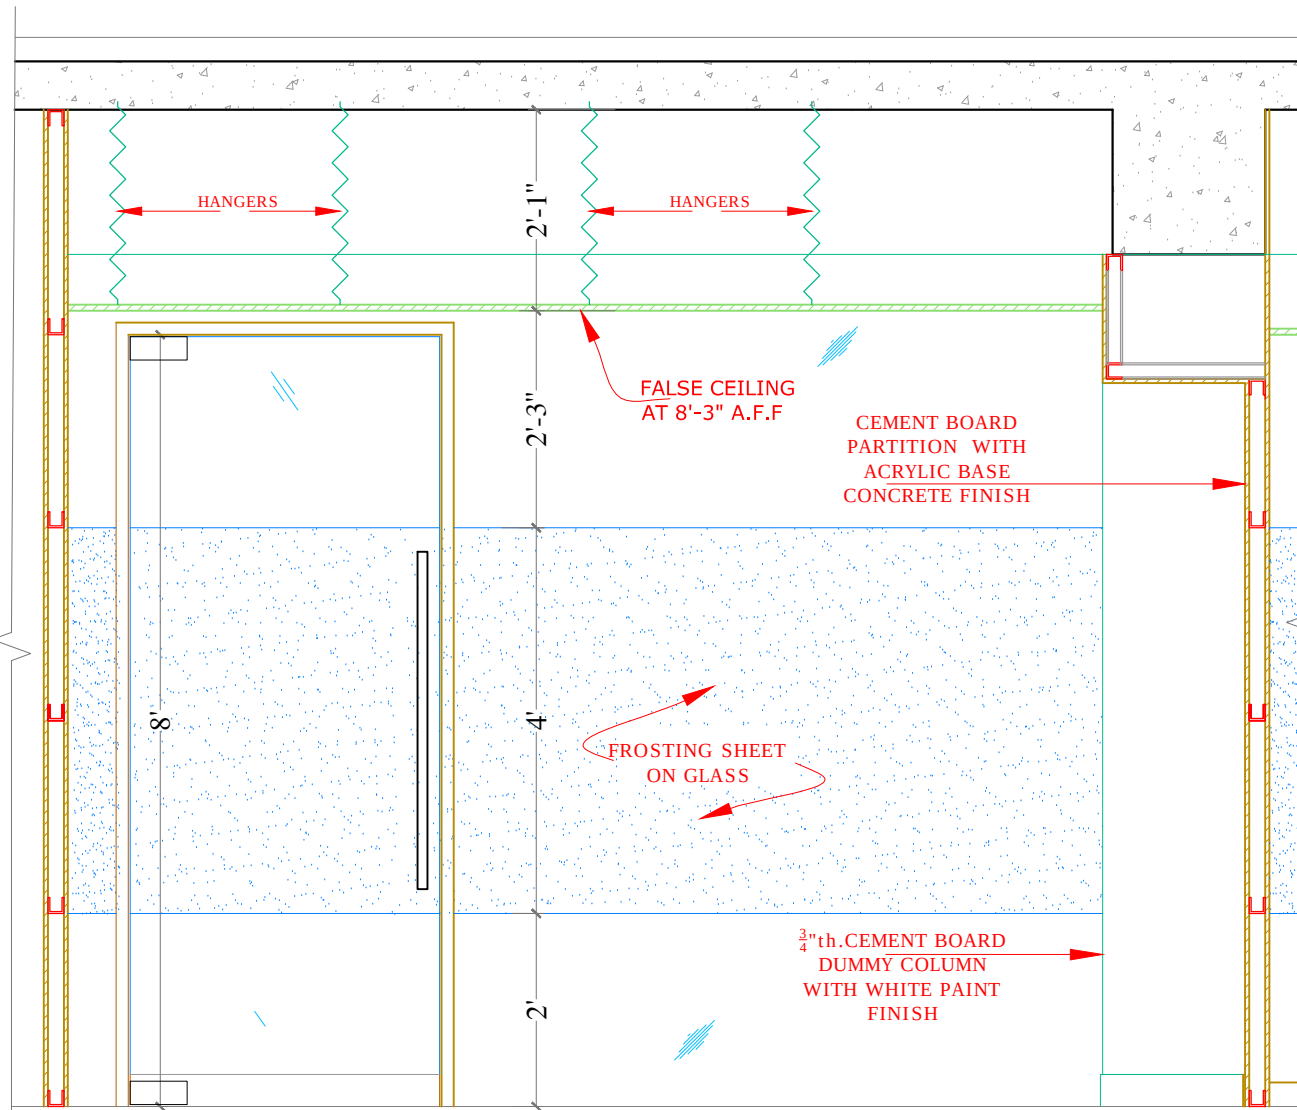


ELEVATION-01
SCALE, 3/8" = 1'-0"

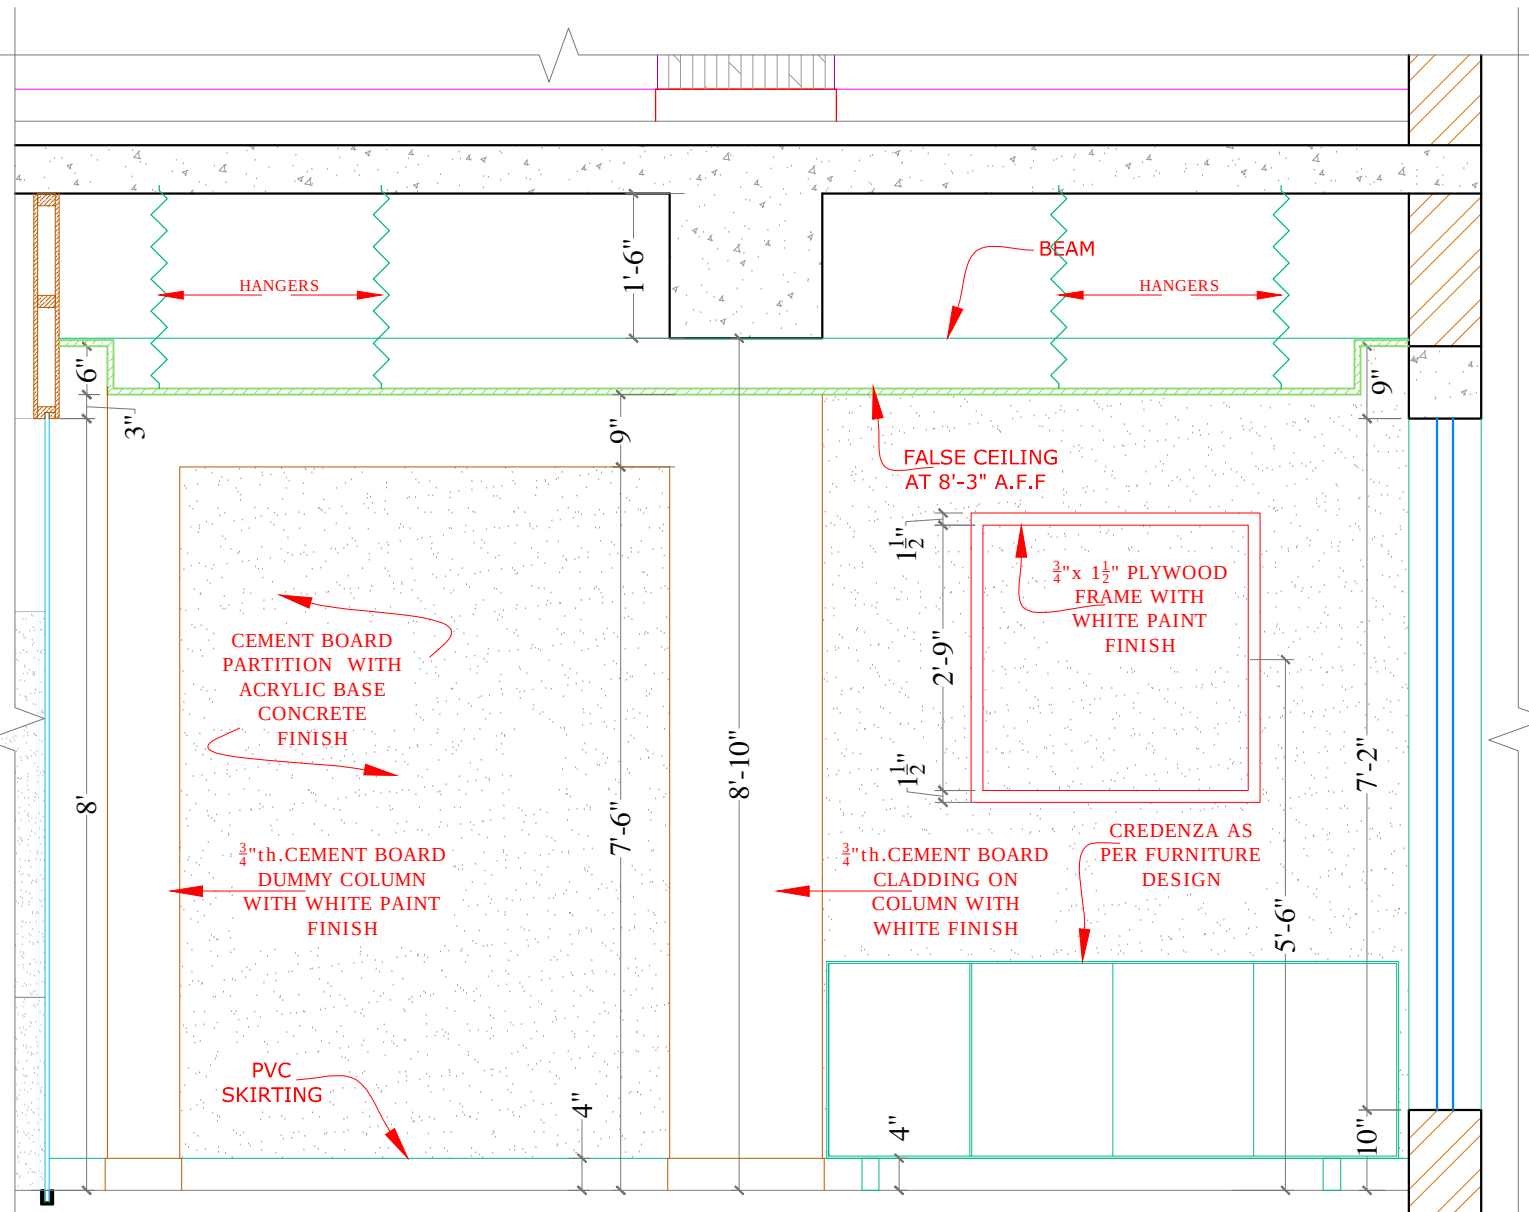





ELEVATION-02
SCALE, 3/8" = 1'-0"

REV.	DATE	DESCRIPTION	BY	CHD	APP
CLIENT					
SECURITIES AND EXCHANGE COMMISSION OF PAKISTAN					
PROJECT					
CRO INTERIOR RENOVATION 3RD & 4TH FLOOR LAHORE					
DESIGN PHASE					
TENDER DRAWINGS					
TITLE					
INCHARGE ROOM ELEVATION-01 & 02					
DESIGN	DRAWN	SCALE			
SHAZIA QURESHI	WASIM BUTT	AS SHOWN			
CHECKED	APPROVED	DATE			
SHAZIA QURESHI	SHAZIA QURESHI	May 30, 2020			
NORTH	JOB No.	A- 2125			
	DRG. No.	A-41			
CONSULTANT:					
SOHAIL A. KHAN ASSOCIATES					
Architecture and Designing					
House #159, Street 4, Race Course Road, Rawalpindi					
Tel: 5174329 - 5174098; Fax: 5125075					
Email: mail@saka.net.pk					
					

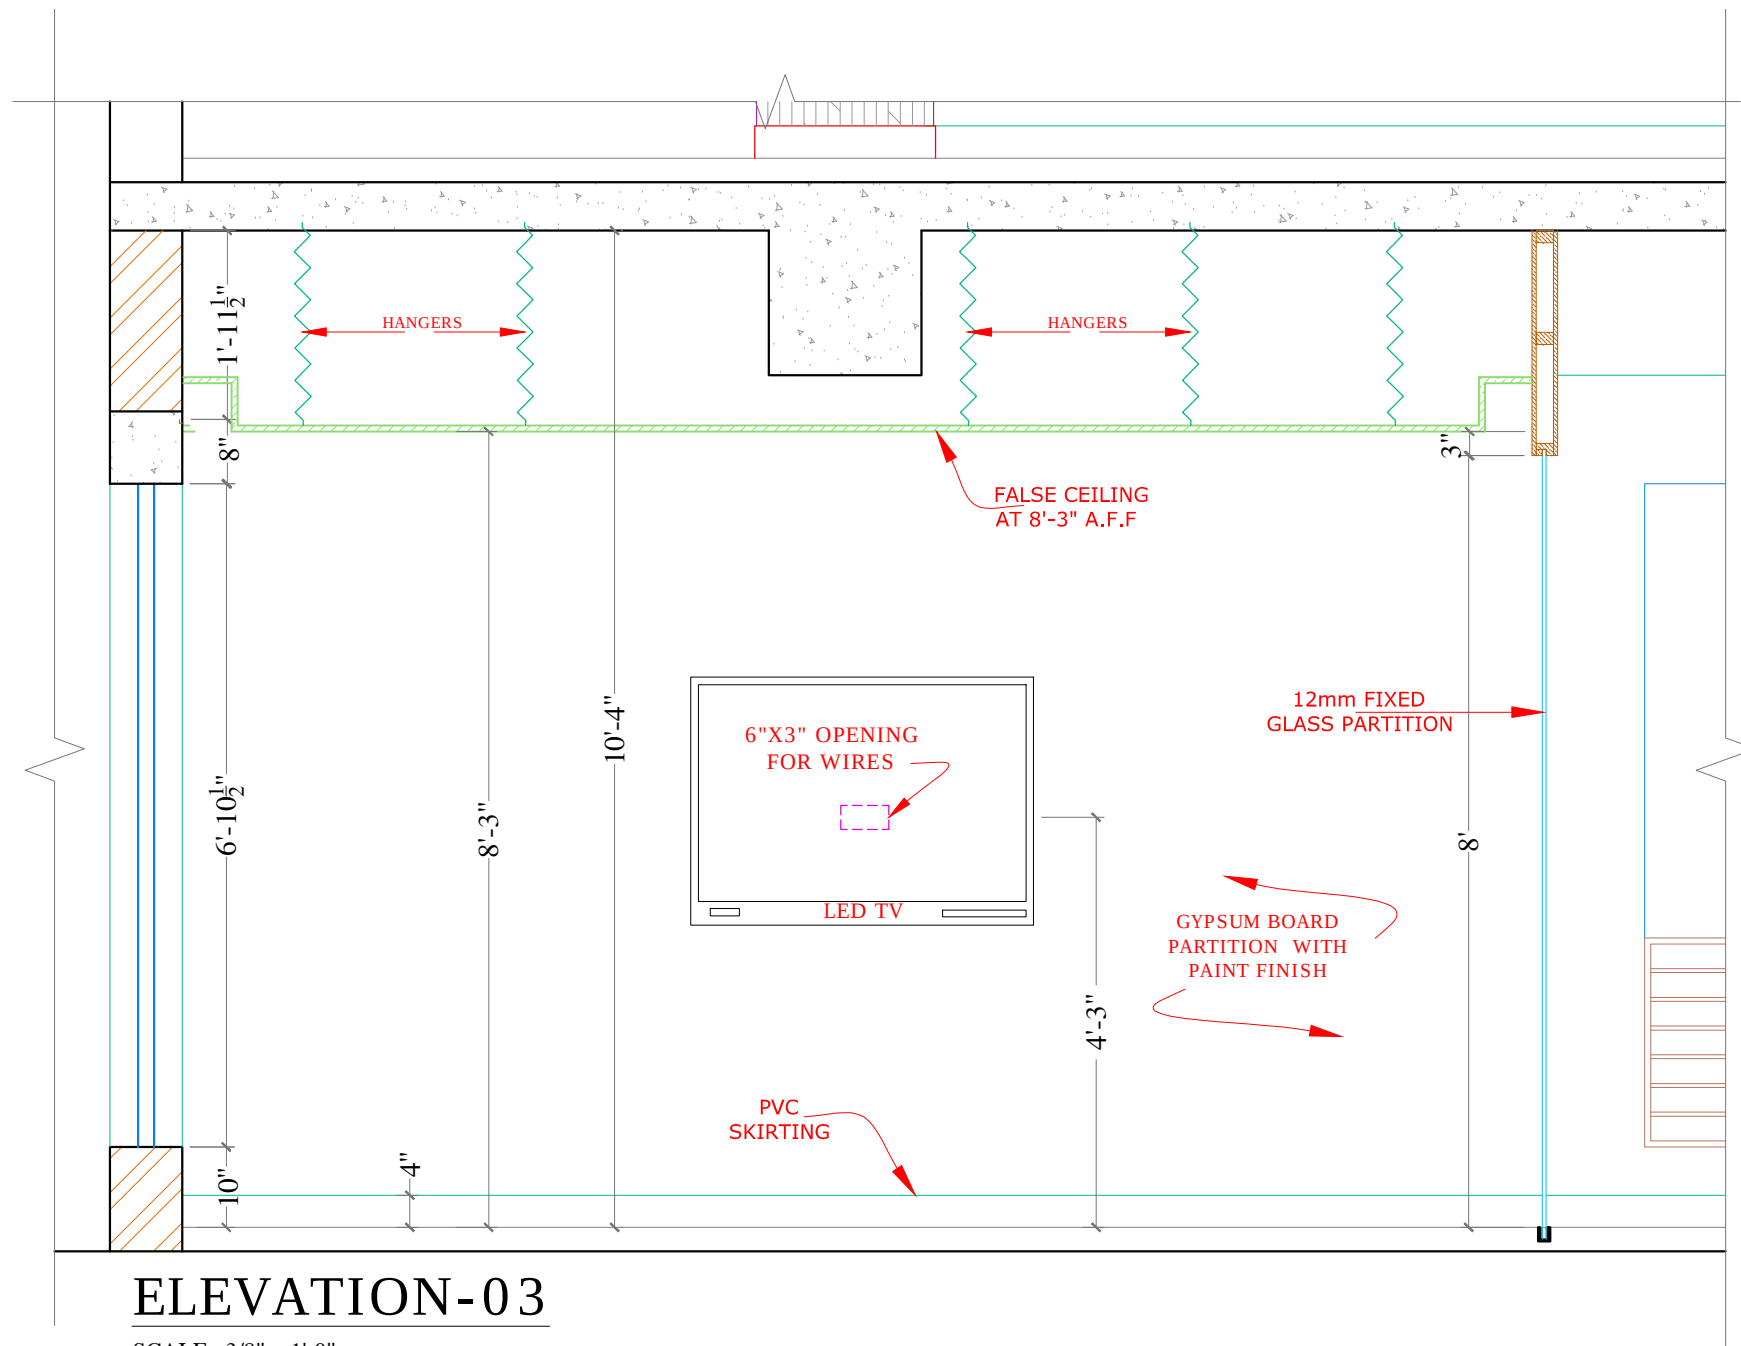

REV.	DATE	DESCRIPTION	BY	CHD	APP
CLIENT					
SECURITIES AND EXCHANGE COMMISSION OF PAKISTAN					
PROJECT					
CRO INTERIOR RENOVATION 3RD & 4TH FLOOR LAHORE					
DESIGN PHASE					
TENDER DRAWINGS					
TITLE					
INCHARGE ROOM ELEVATION-03					
DESIGN	DRAWN	SCALE			
SHAZIA QURESHI	WASIM BUTT	AS SHOWN			
CHECKED	APPROVED	DATE			
SHAZIA QURESHI	SHAZIA QURESHI	May 30, 2020			
NORTH	JOB No.	A- 2125			
	DRG. No.	A-42			
CONSULTANT:					
SOHAIL A. KHAN ASSOCIATES					
Architecture and Designing					
House #159, Street 4, Race Course Road, Rawalpindi					
Tel: 5174329 - 5174098; Fax: 5125075					
Email: mail@saka.net.pk					
					



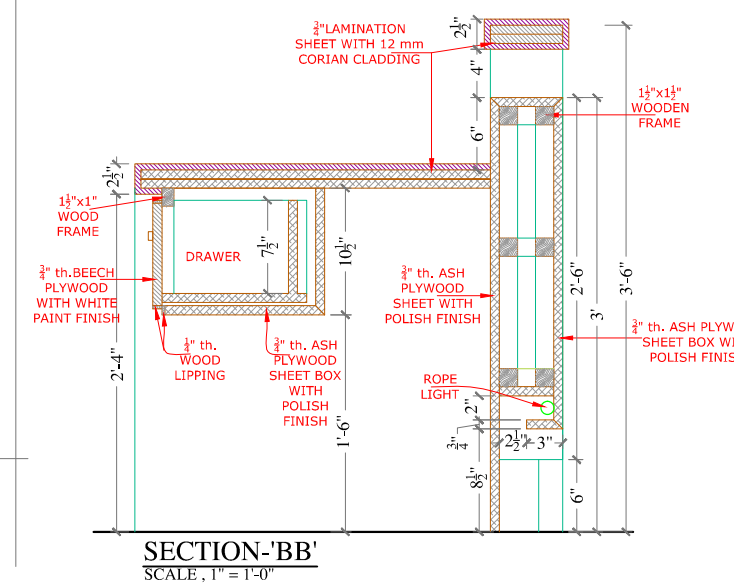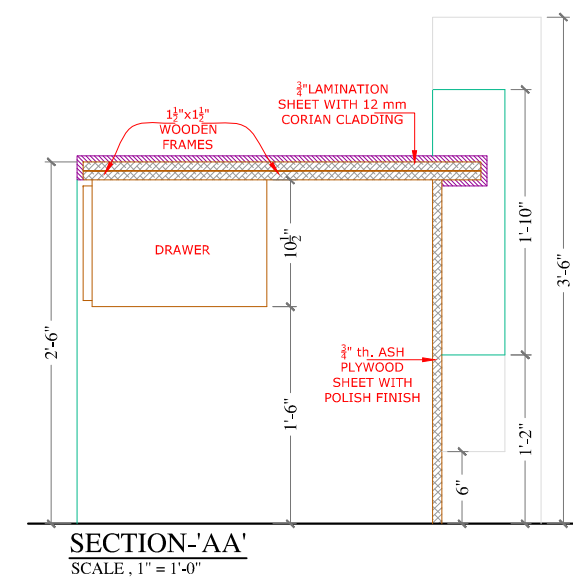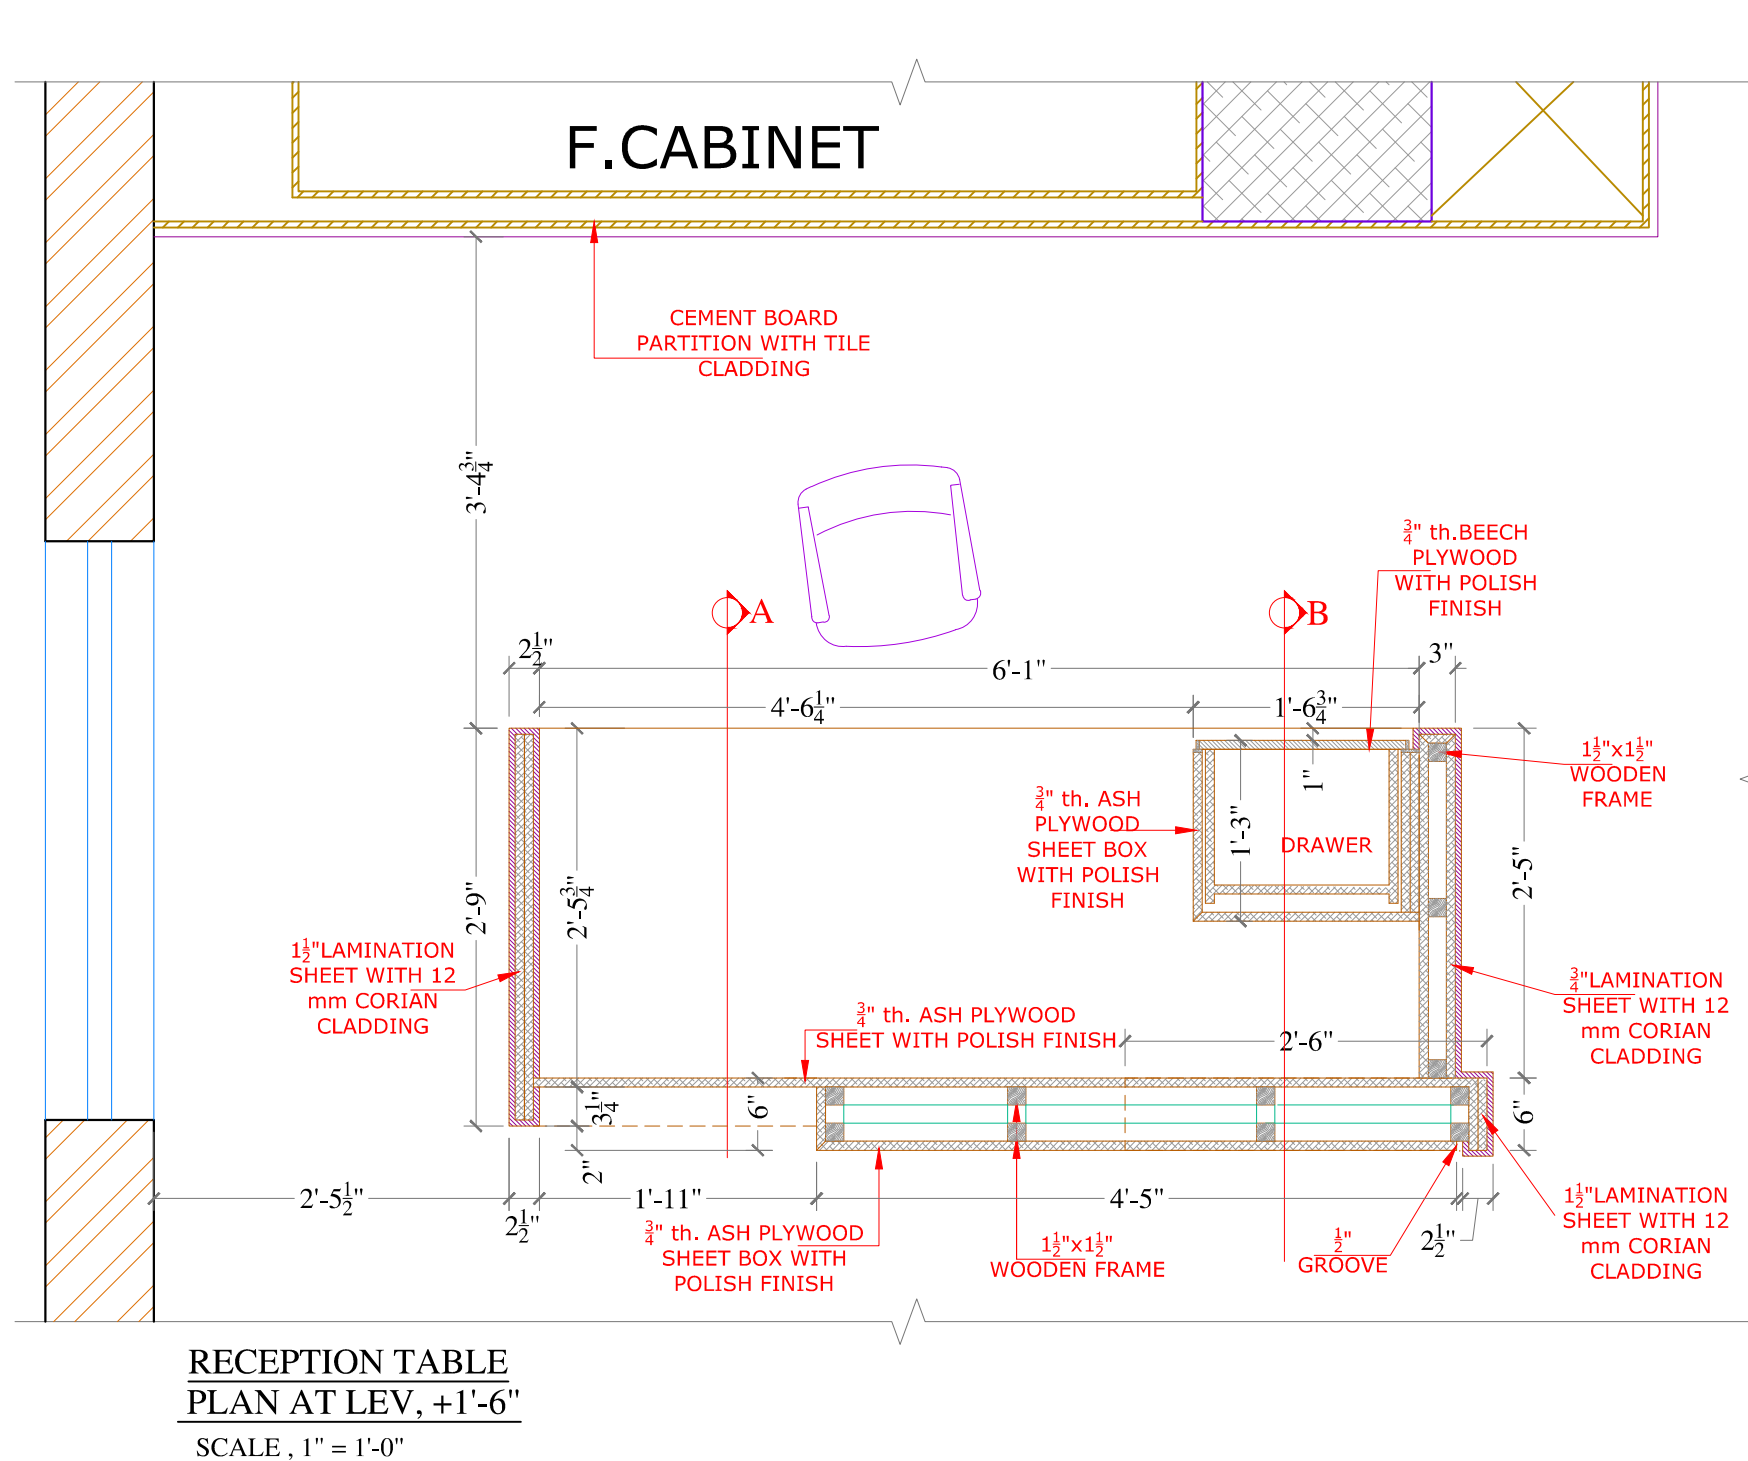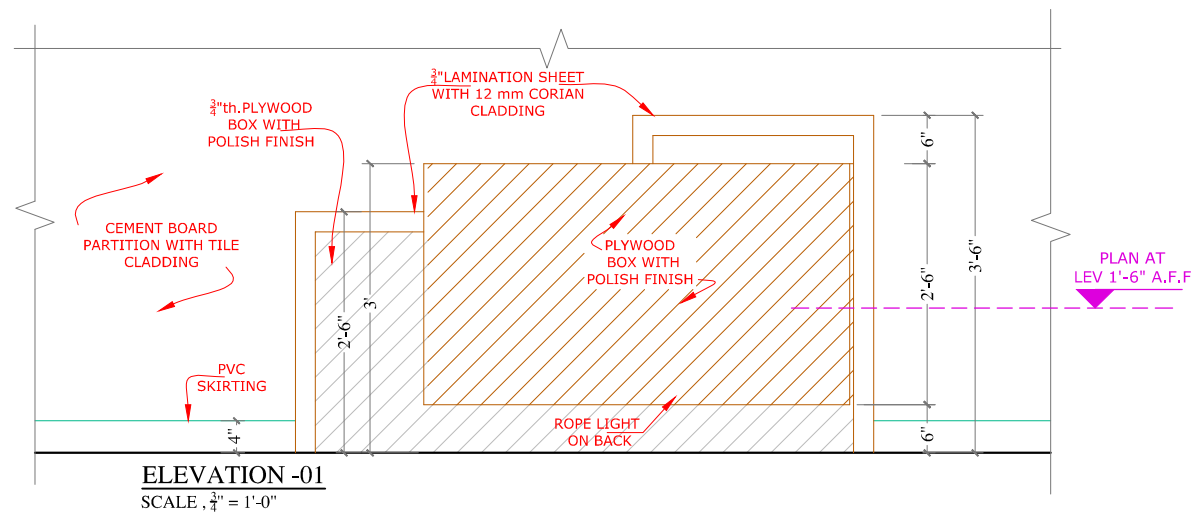


REV.	DATE	DESCRIPTION	BY	CHKD	APP
CLIENT					
SECURITIES AND EXCHANGE COMMISSION OF PAKISTAN					
PROJECT					
CRO INTERIOR RENOVATION 3RD & 4TH FLOOR LAHORE					
DESIGN PHASE					
TENDER DRAWINGS					
TITLE					
RECEPTION TABLE DETAIL					
DESIGN		DRAWN		SCALE	
SHAZIA QURESHI		WASIM BUTT		AS SHOWN	
CHECKED		APPROVED		DATE	
SHAZIA QURESHI		SHAZIA QURESHI		May 30, 2020	
NORTH		JOB No.			
		A- 2125			
		DRG. No.			
		A-43			
CONSULTANT:					
SOHAIL A. KHAN ASSOCIATES					
Architecture and Designing					
House #159, Street 4, Race Course Road, Rawalpindi					
Tel: 5174329 - 5174098; Fax: 5125075					
Email: mail@saka.net.pk					
					



FACILITATION 3D VIEW

REV.	DATE	DESCRIPTION	BY	CHKD	APP
CLIENT					
SECURITIES AND EXCHANGE COMMISSION OF PAKISTAN					
PROJECT					
CRO INTERIOR RENOVATION 3RD & 4TH FLOOR LAHORE					
DESIGN PHASE					
TENDER DRAWINGS					
TITLE					
FACILITATION 3D VIEW					
DESIGN	DRAWN		SCALE		
SHAZIA QURESHI	WASIM BUTT		AS SHOWN		
CHECKED	APPROVED		DATE		
SHAZIA QURESHI	SHAZIA QURESHI		May 30, 2020		
NORTH	JOB No.		A- 2125		
	DRG. No.		A-44a		
CONSULTANT:					
SOHAIL A. KHAN ASSOCIATES					
Architecture and Designing					
House #159, Street 4, Race Course Road, Rawalpindi					
Tel: 5174329 - 5174098; Fax: 5125075					
Email: mail@saka.net.pk					
					



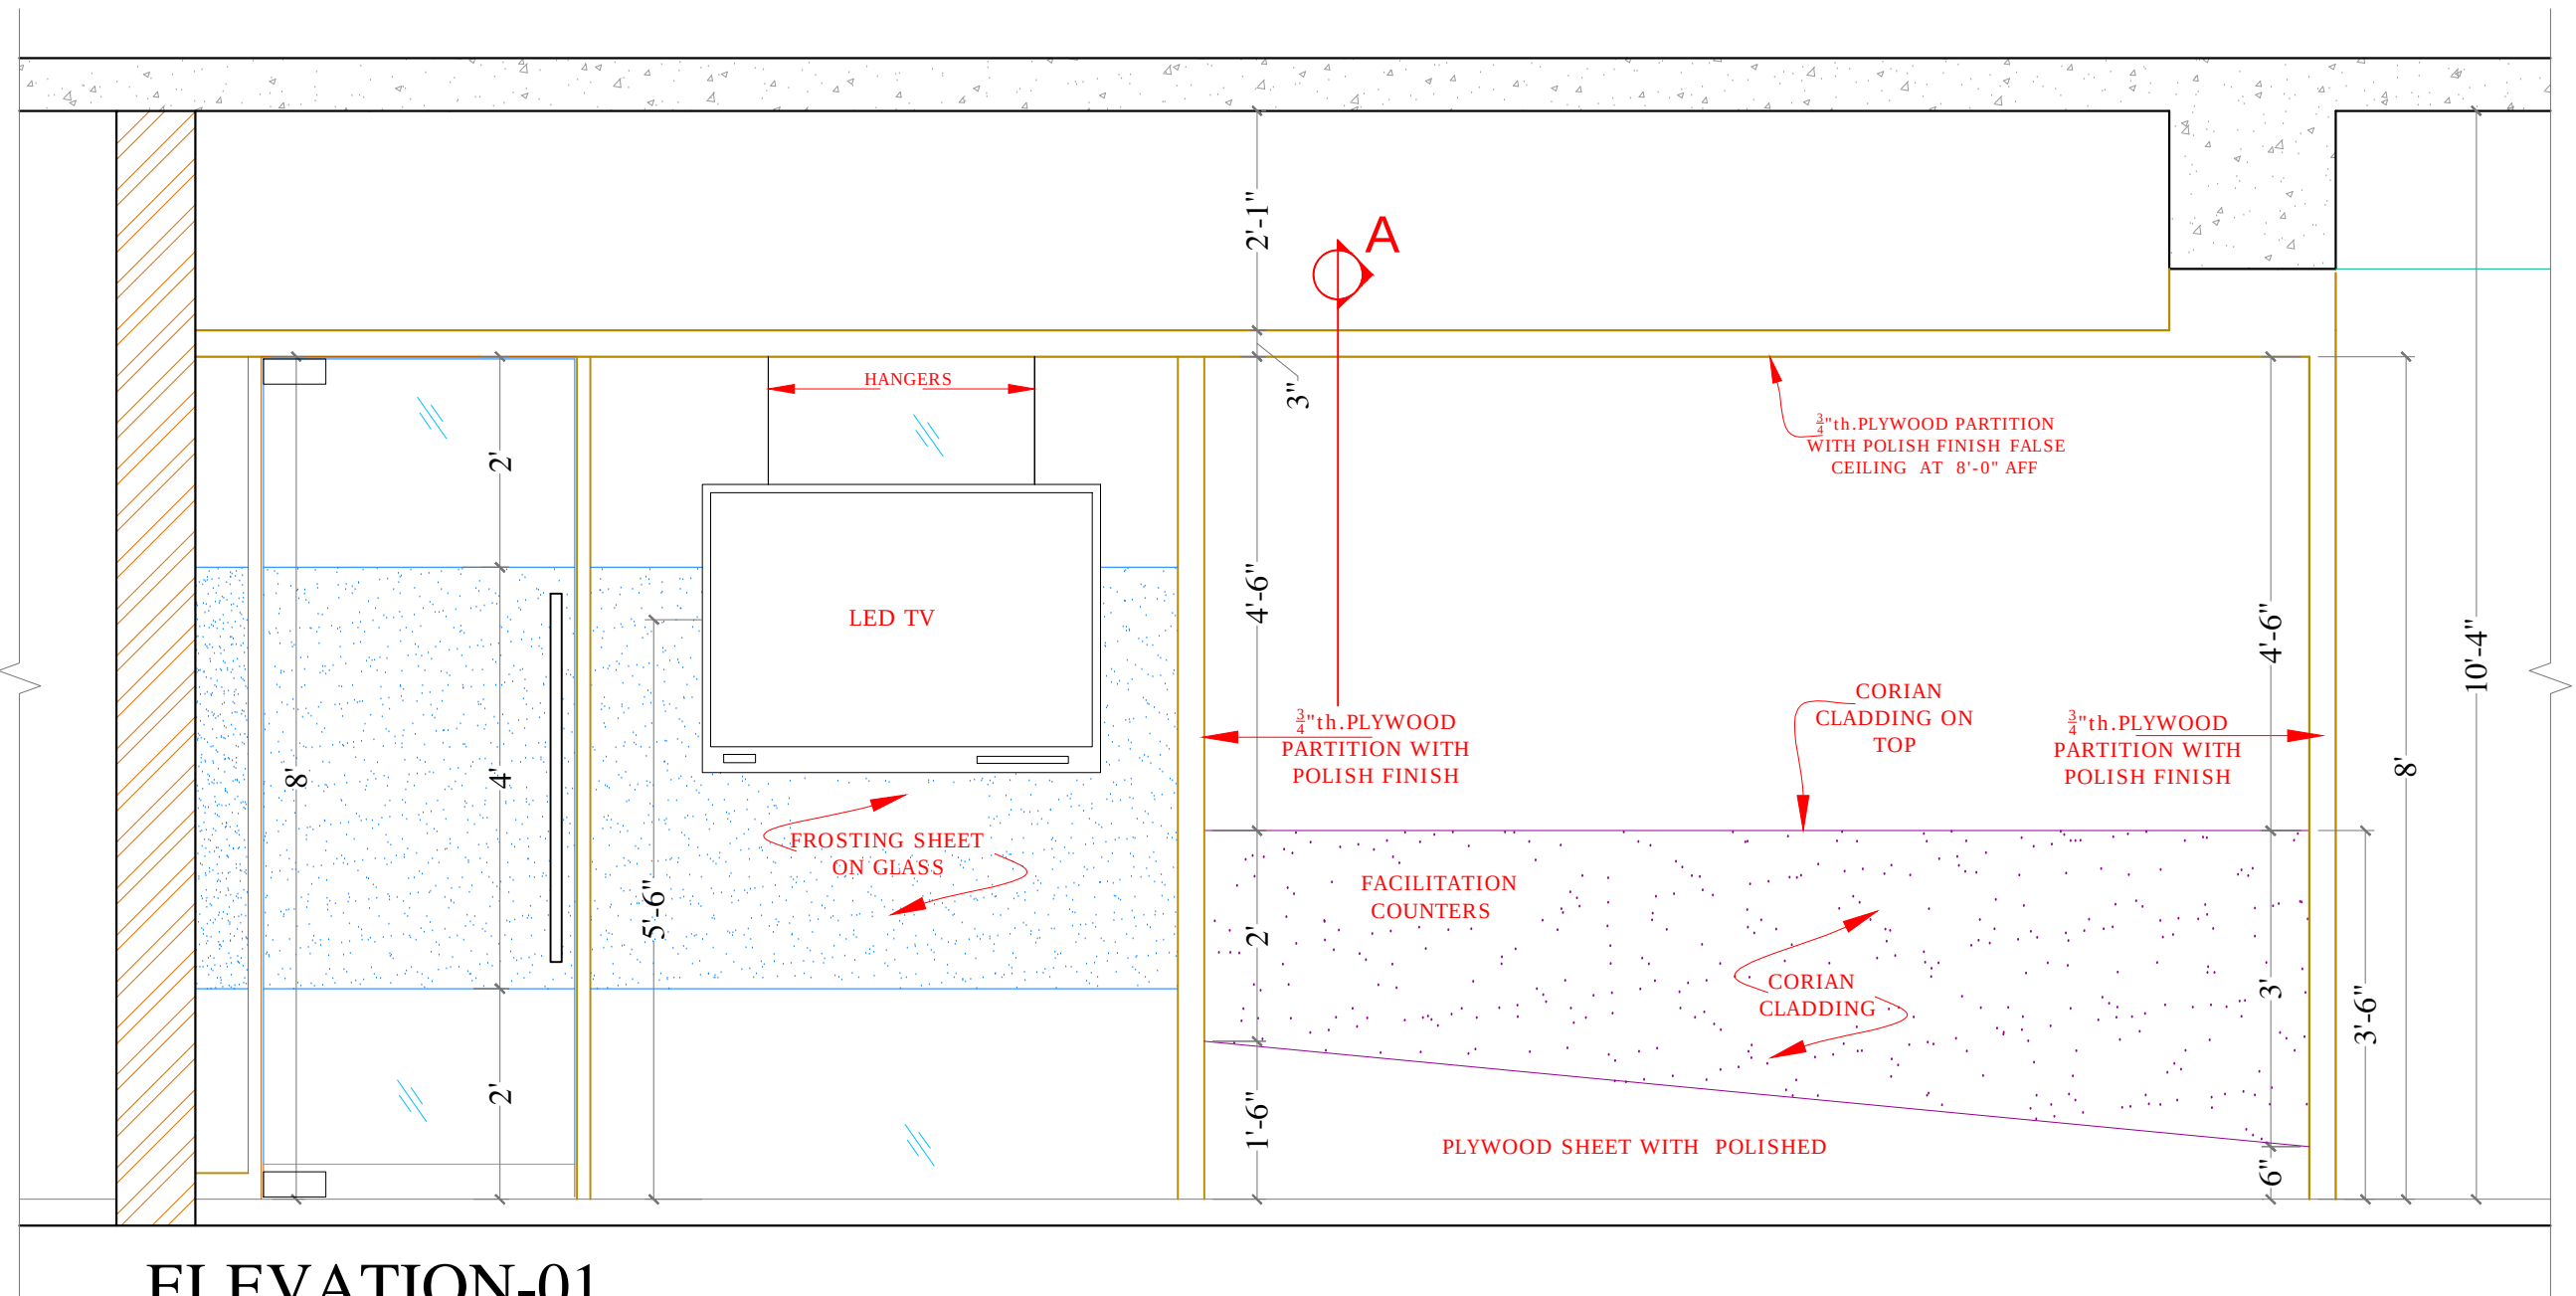









ELEVATION-01
SCALE, 1/2" = 1'-0"

REV.	DATE	DESCRIPTION	BY	CHD	APP
CLIENT					
SECURITIES AND EXCHANGE COMMISSION OF PAKISTAN					
PROJECT					
CRO INTERIOR RENOVATION 3RD & 4TH FLOOR LAHORE					
DESIGN PHASE					
TENDER DRAWINGS					
TITLE					
FACILITATION ELEVATION-01					
DESIGN	DRAWN		SCALE		
SHAZIA QURESHI	WASIM BUTT		AS SHOWN		
CHECKED	APPROVED		DATE		
SHAZIA QURESHI	SHAZIA QURESHI		May 30, 2020		
NORTH	JOB No.		A- 2125		
	DRG. No.		A-45		
CONSULTANT:					
SOHAIL A. KHAN ASSOCIATES					
Architecture and Designing					
House #159, Street 4, Race Course Road, Rawalpindi					
Tel: 5174329 - 5174098; Fax: 5125075					
Email: mail@saka.net.pk					
					






REV.	DATE	DESCRIPTION	BY	CHD	APP
CLIENT SECURITIES AND EXCHANGE COMMISSION OF PAKISTAN PROJECT CRO INTERIOR RENOVATION 3RD & 4TH FLOOR LAHORE DESIGN PHASE TENDER DRAWINGS TITLE FACILITATION SECTION 'A'					
DESIGN SHAZIA QURESHI		DRAWN WASIM BUTT	SCALE AS SHOWN		
CHECKED SHAZIA QURESHI		APPROVED SHAZIA QURESHI	DATE May 30, 2020		
NORTH		JOB No. A- 2125 DRG. No. A-46			
CONSULTANT: SOHAIL A. KHAN ASSOCIATES <i>Architecture and Designing</i> House #159, Street 4, Race Course Road, Rawalpindi Tel: 5174329 - 5174098; Fax: 5125075 Email: mail@saka.net.pk					
					

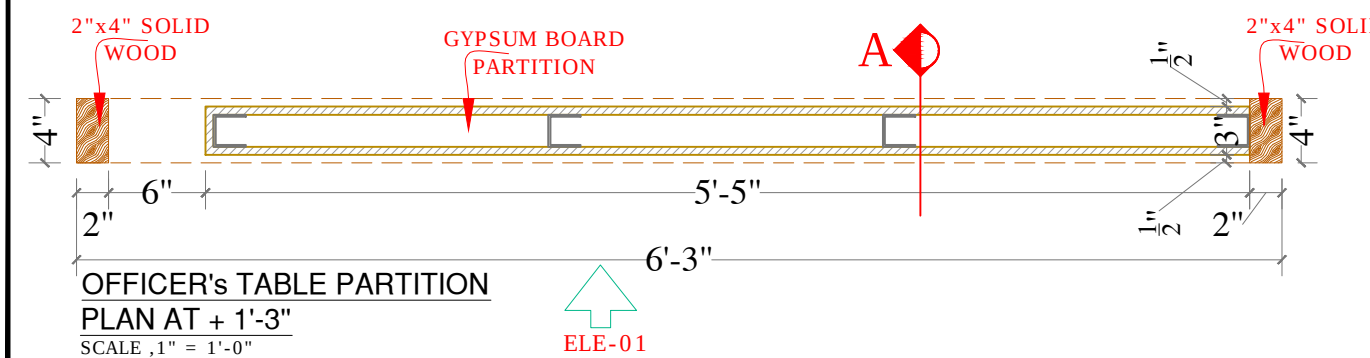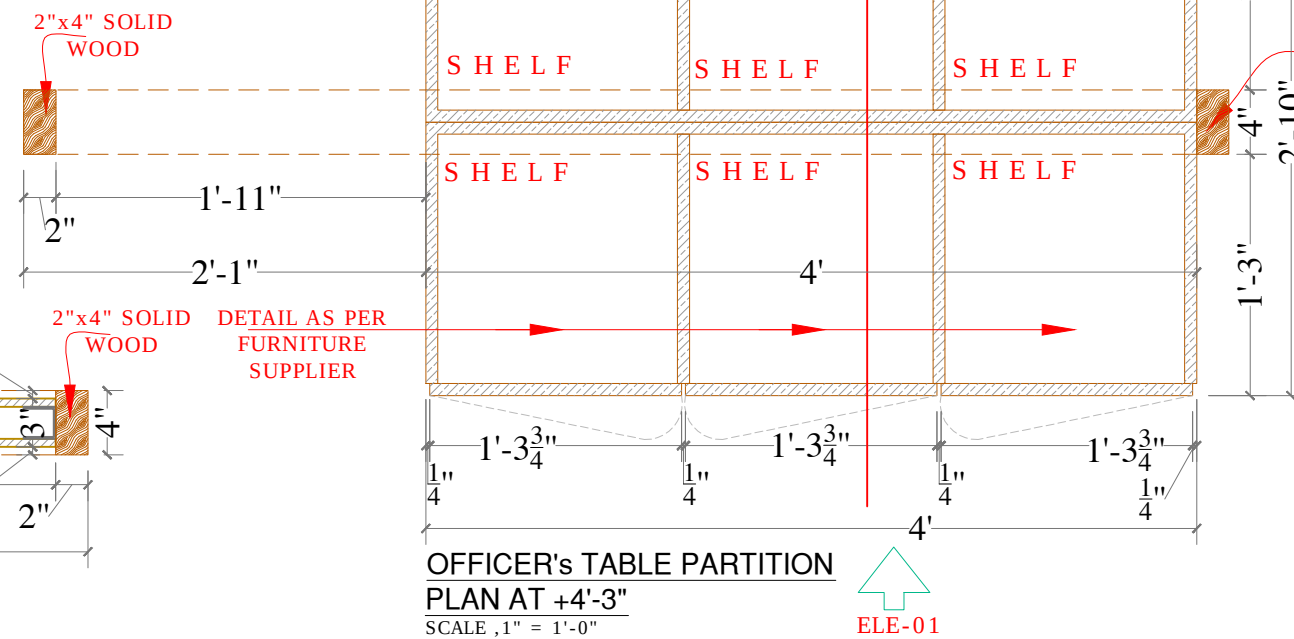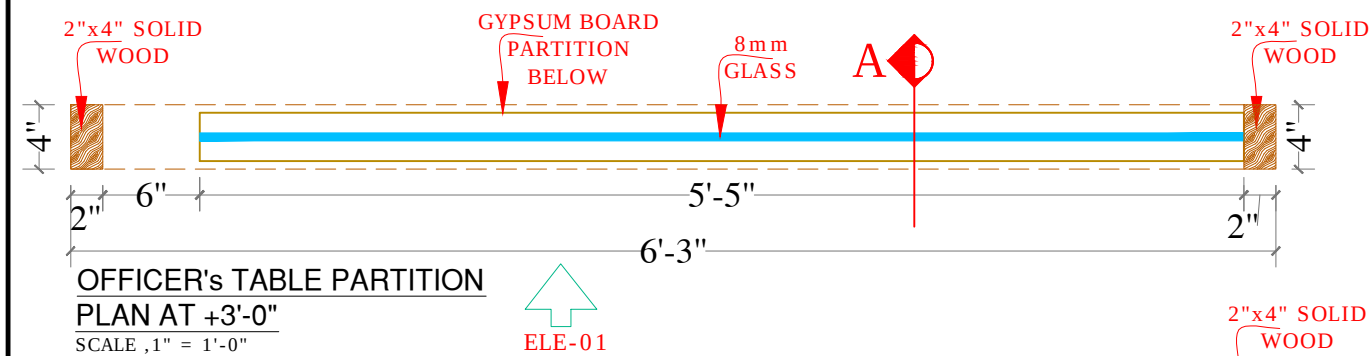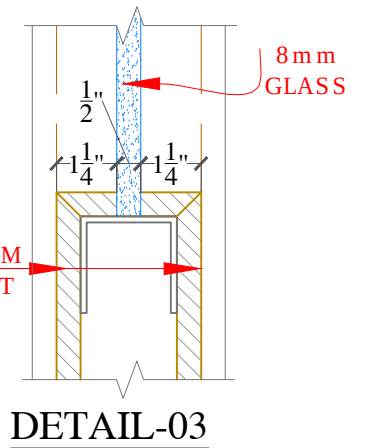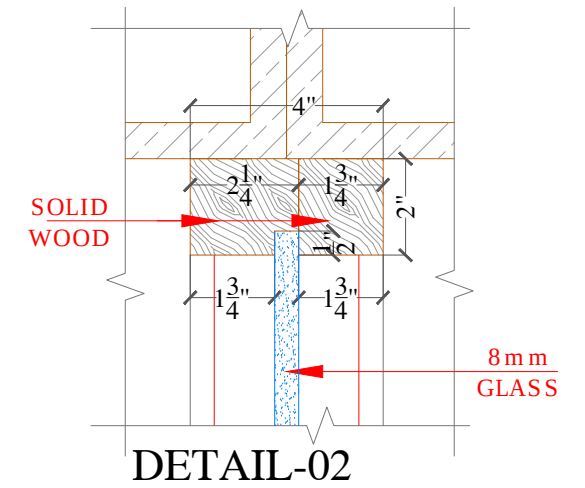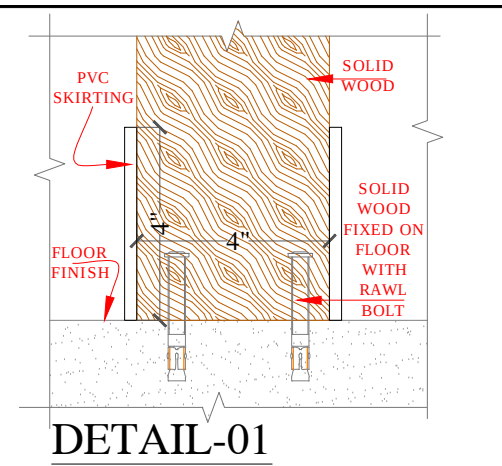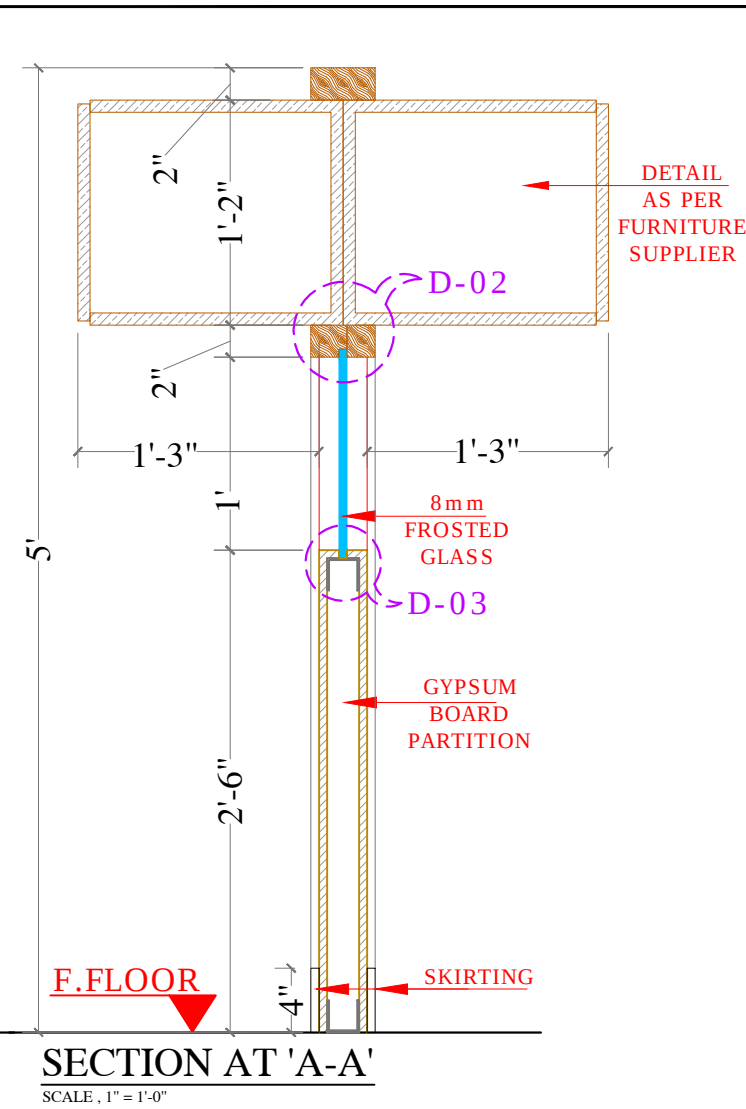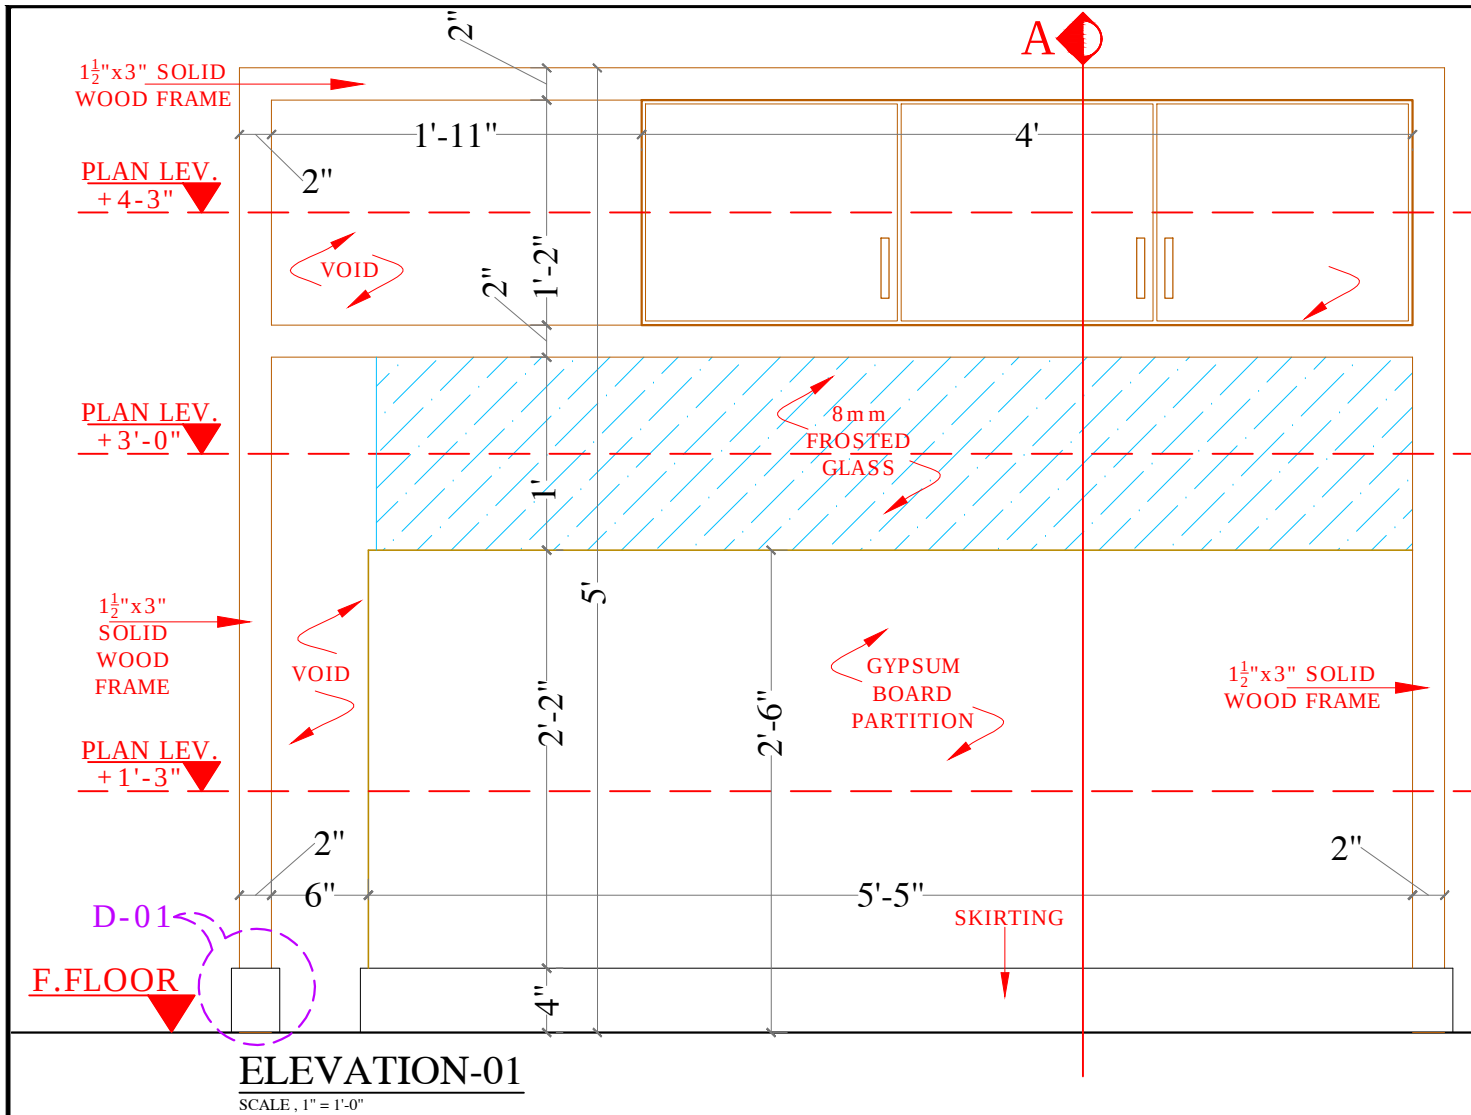


REV.	DATE	DESCRIPTION	BY	CHKD	APP
CLIENT SECURITIES AND EXCHANGE COMMISSION OF PAKISTAN PROJECT CRO INTERIOR RENOVATION 3RD & 4TH FLOOR LAHORE DESIGN PHASE TENDER DRAWINGS TITLE OFFICERS TABLE PARTITION DETAIL					
DESIGN SHAZIA QURESHI		DRAWN UMAIR ARHSAD	SCALE AS SHOWN		
CHECKED SHAZIA QURESHI		APPROVED SHAZIA QURESHI	DATE May 30, 2020		
NORTH		JOB No. A- 2125			
		DRG. No. A-47			
CONSULTANT: SOHAIL A. KHAN ASSOCIATES Architecture and Designing House #159, Street 4, Race Course Road, Rawalpindi Tel: 5174329 - 5174098; Fax: 5125075 Email: mail@saka.net.pk					




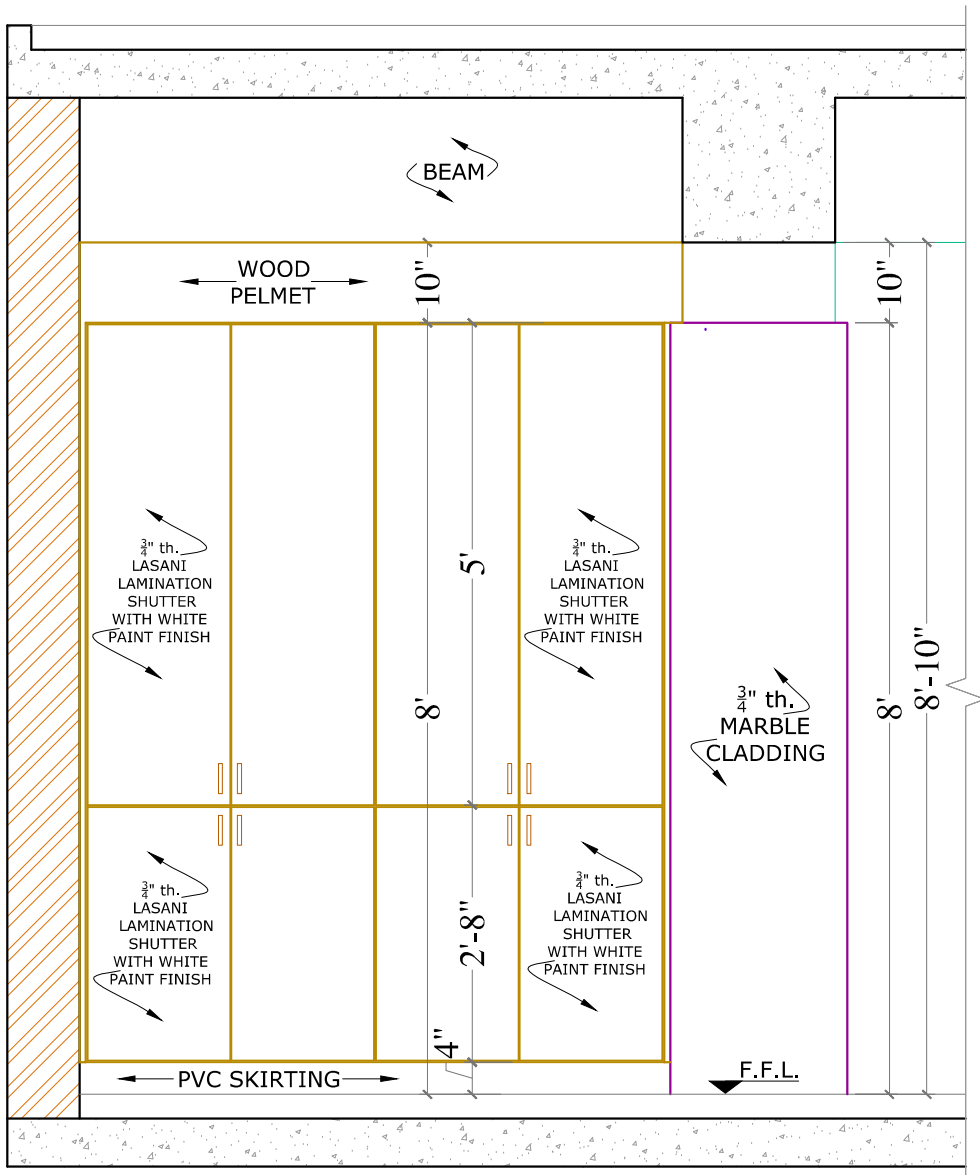

FILING CABINET FRONT ELEVATION
SCALE 1/2"=1'- 0"


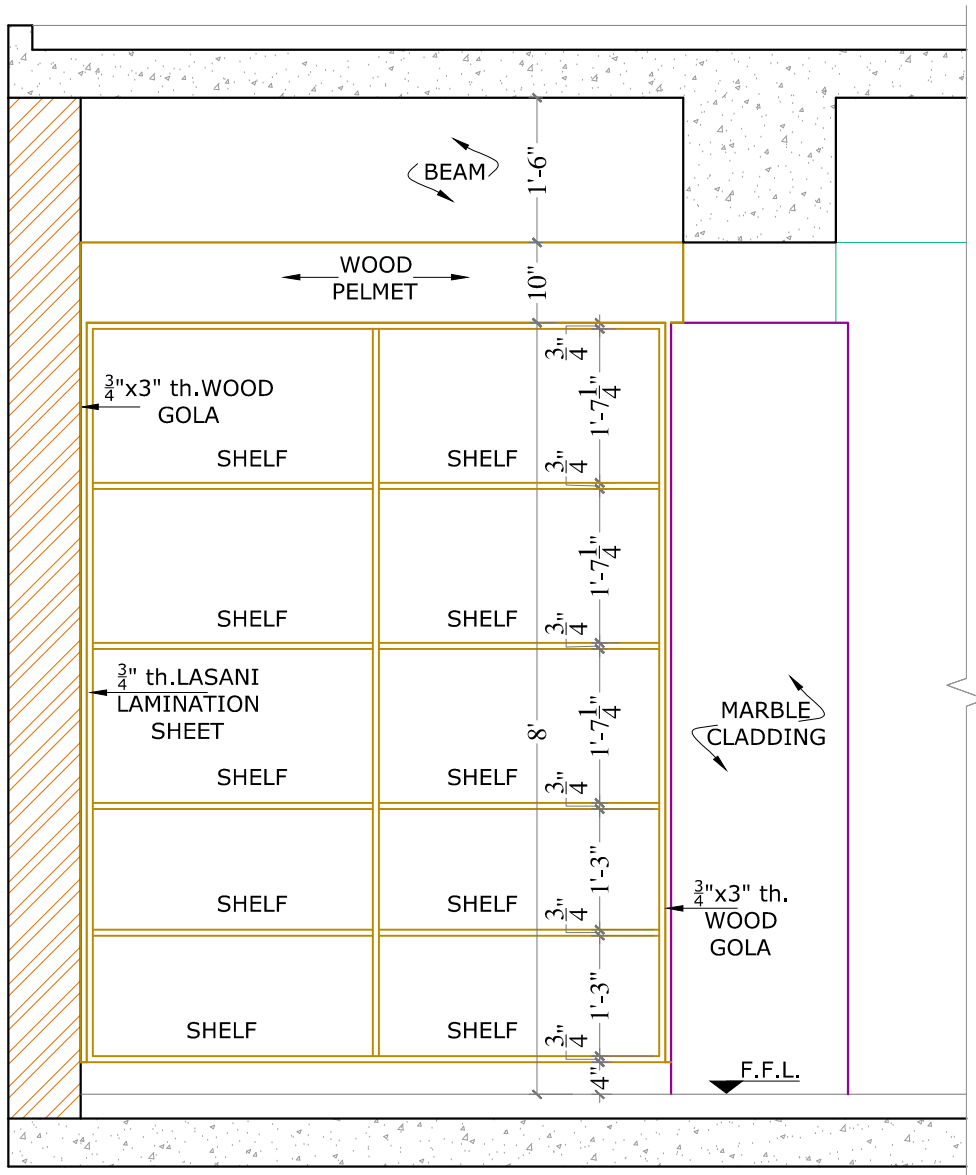


FILE CABINET INTERNAL ELEVATION
SCALE 1/2"=1'- 0"


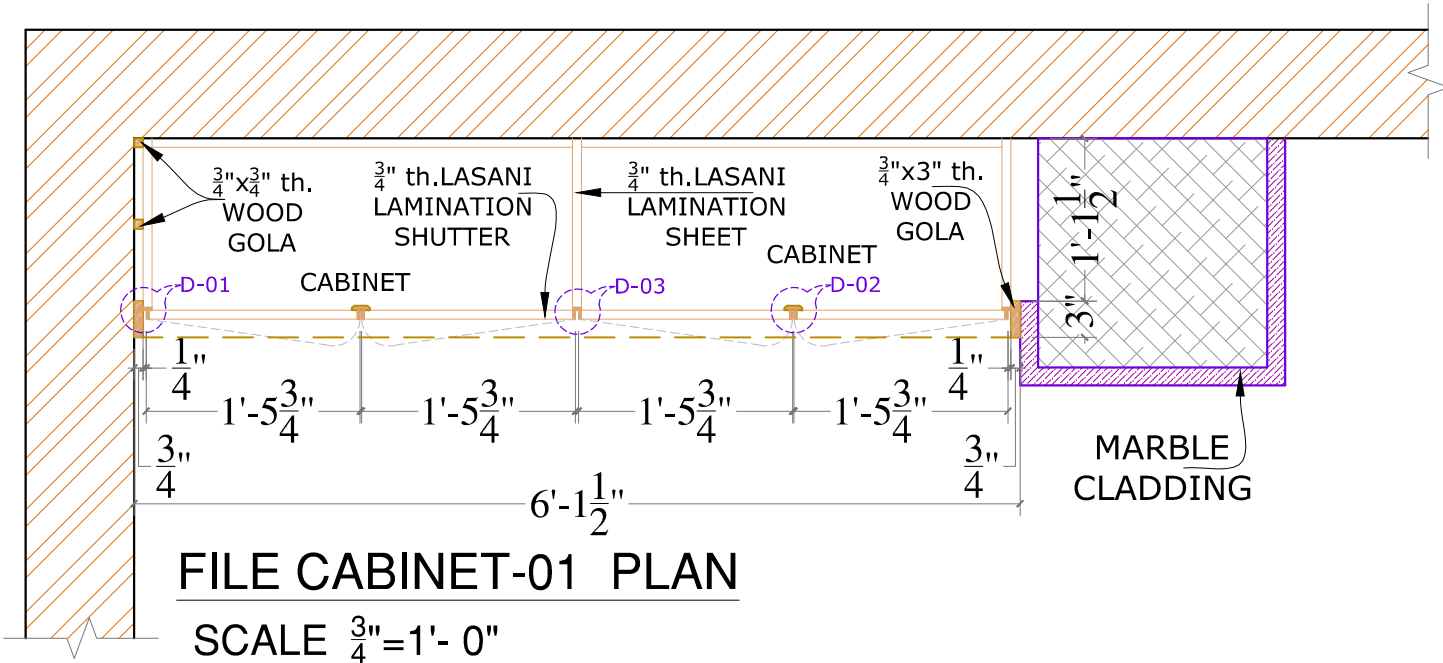


FILE CABINET-01 PLAN
SCALE 3/4"=1'- 0"


REV.	DATE	DESCRIPTION	BY	CHKD	APP
CLIENT SECURITIES AND EXCHANGE COMMISSION OF PAKISTAN PROJECT CRO INTERIOR RENOVATION 3RD & 4TH FLOOR LAHORE DESIGN PHASE TENDER DRAWINGS TITLE FILE CABINET -01 PLAN & ELEVATION					
DESIGN SHAZIA QURESHI	DRAWN AHMAD HASSAN		SCALE AS SHOWN		
CHECKED	APPROVED SHAZIA QURESHI		DATE 30 May,2020		
NORTH	JOB No.		A- 2125		
	DRG. No.		A-48		
CONSULTANT: SOHAIL A. KHAN ASSOCIATES Architecture and Designing House #159, Street 4, Race Course Road, Rawalpindi Tel: 5174329 - 5174098; Fax: 5125075 Email: mail@saka.net.pk					

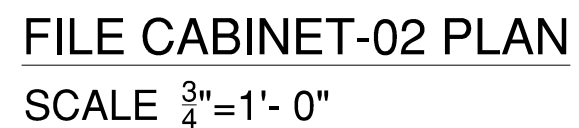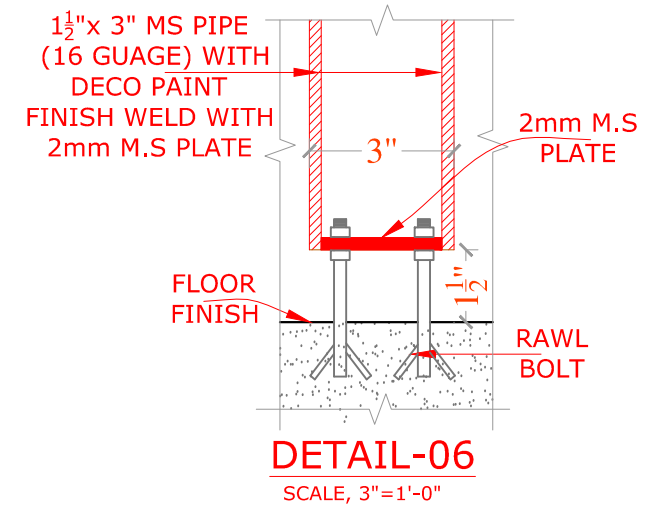


REV.	DATE	DESCRIPTION	BY	CHD	APP
CLIENT SECURITIES AND EXCHANGE COMMISSION OF PAKISTAN PROJECT CRO INTERIOR RENOVATION 3RD & 4TH FLOOR LAHORE DESIGN PHASE TENDER DRAWINGS TITLE FILE CABINET -02 PLAN & ELEVATION					
DESIGN		DRAWN	SCALE		
SHAZIA QURESHI		AHMAD HASSAN	AS SHOWN		
CHECKED		APPROVED	DATE		
		SHAZIA QURESHI	30 May, 2020		
NORTH		JOB No. A- 2125			
		DRG. No. A-49			
CONSULTANT:					
SOHAIL A. KHAN ASSOCIATES Architecture and Designing House #159, Street 4, Race Course Road, Rawalpindi Tel: 5174329 - 5174098; Fax: 5125075 Email: mail@saka.net.pk					
					

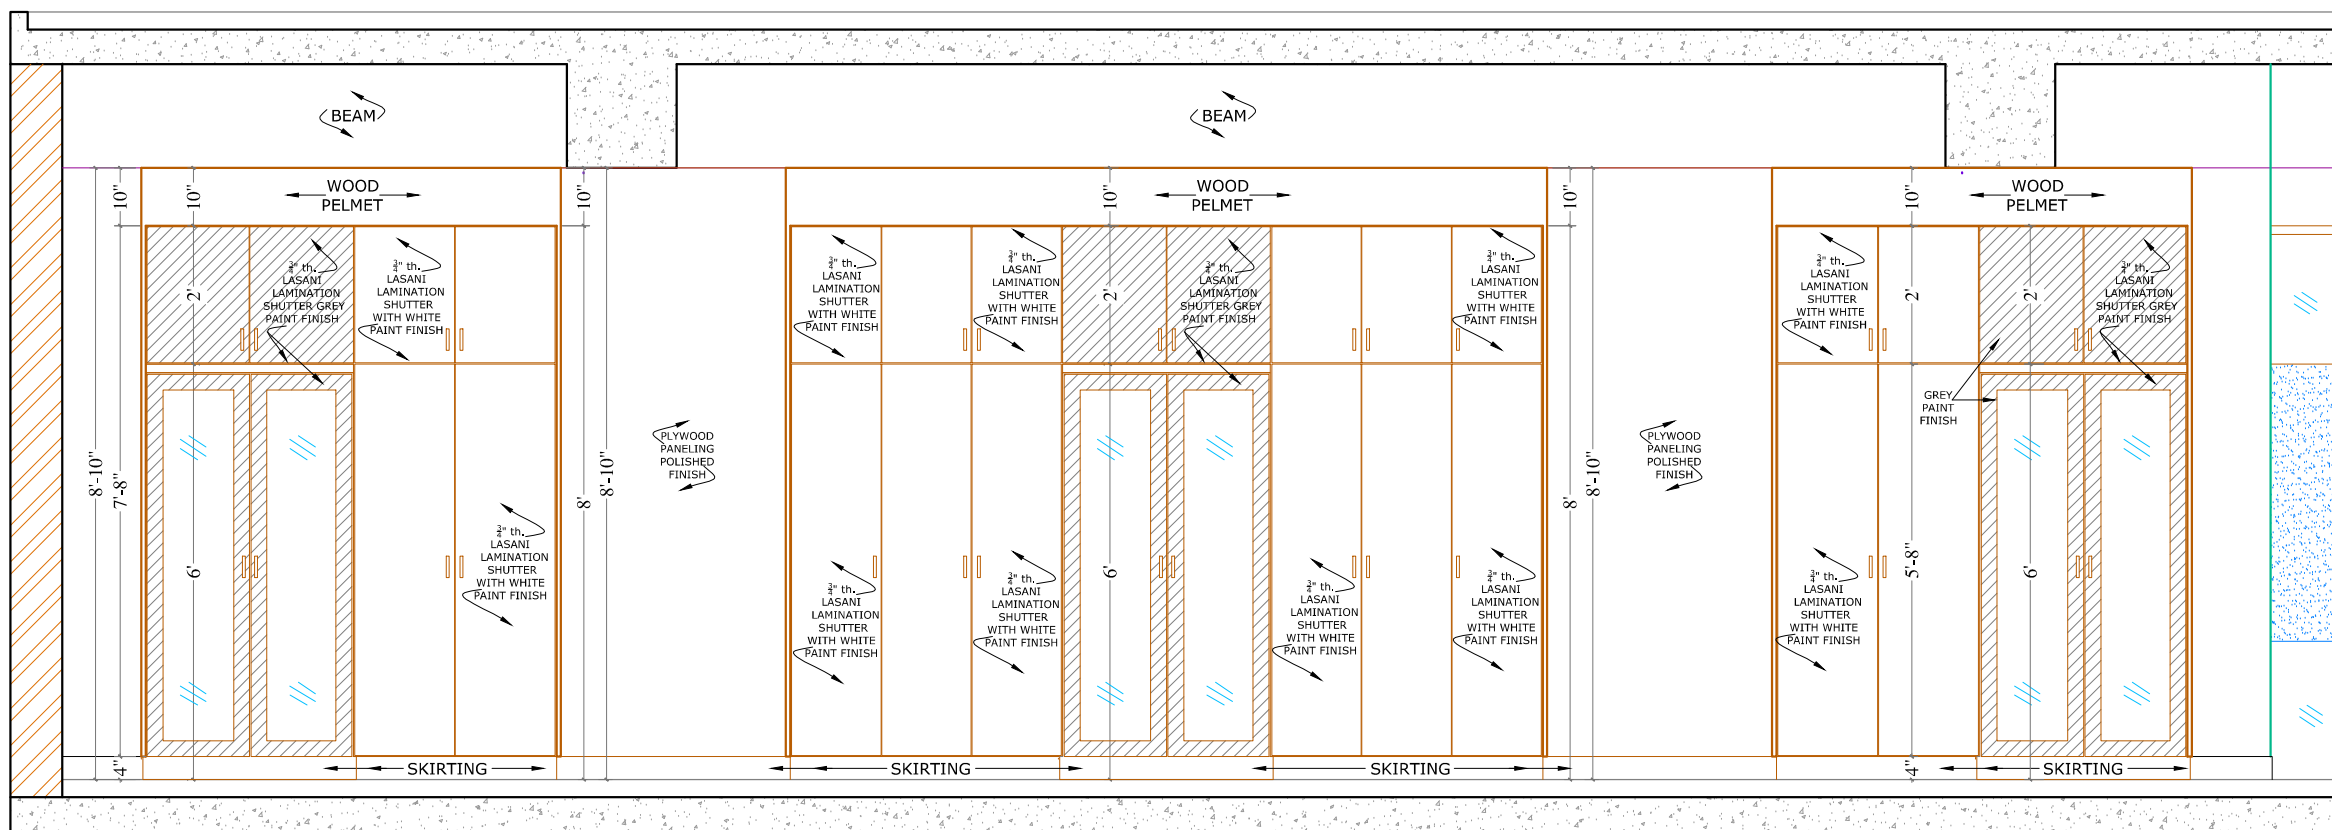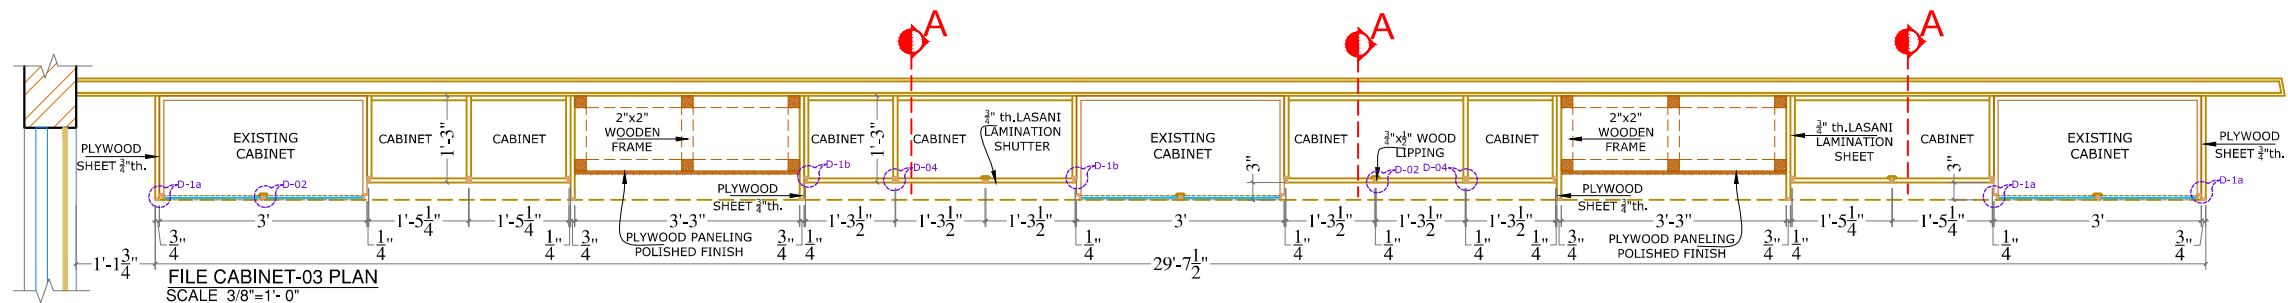

FILING CABINET FRONT ELEVATION
SCALE 1/2"=1'-0"

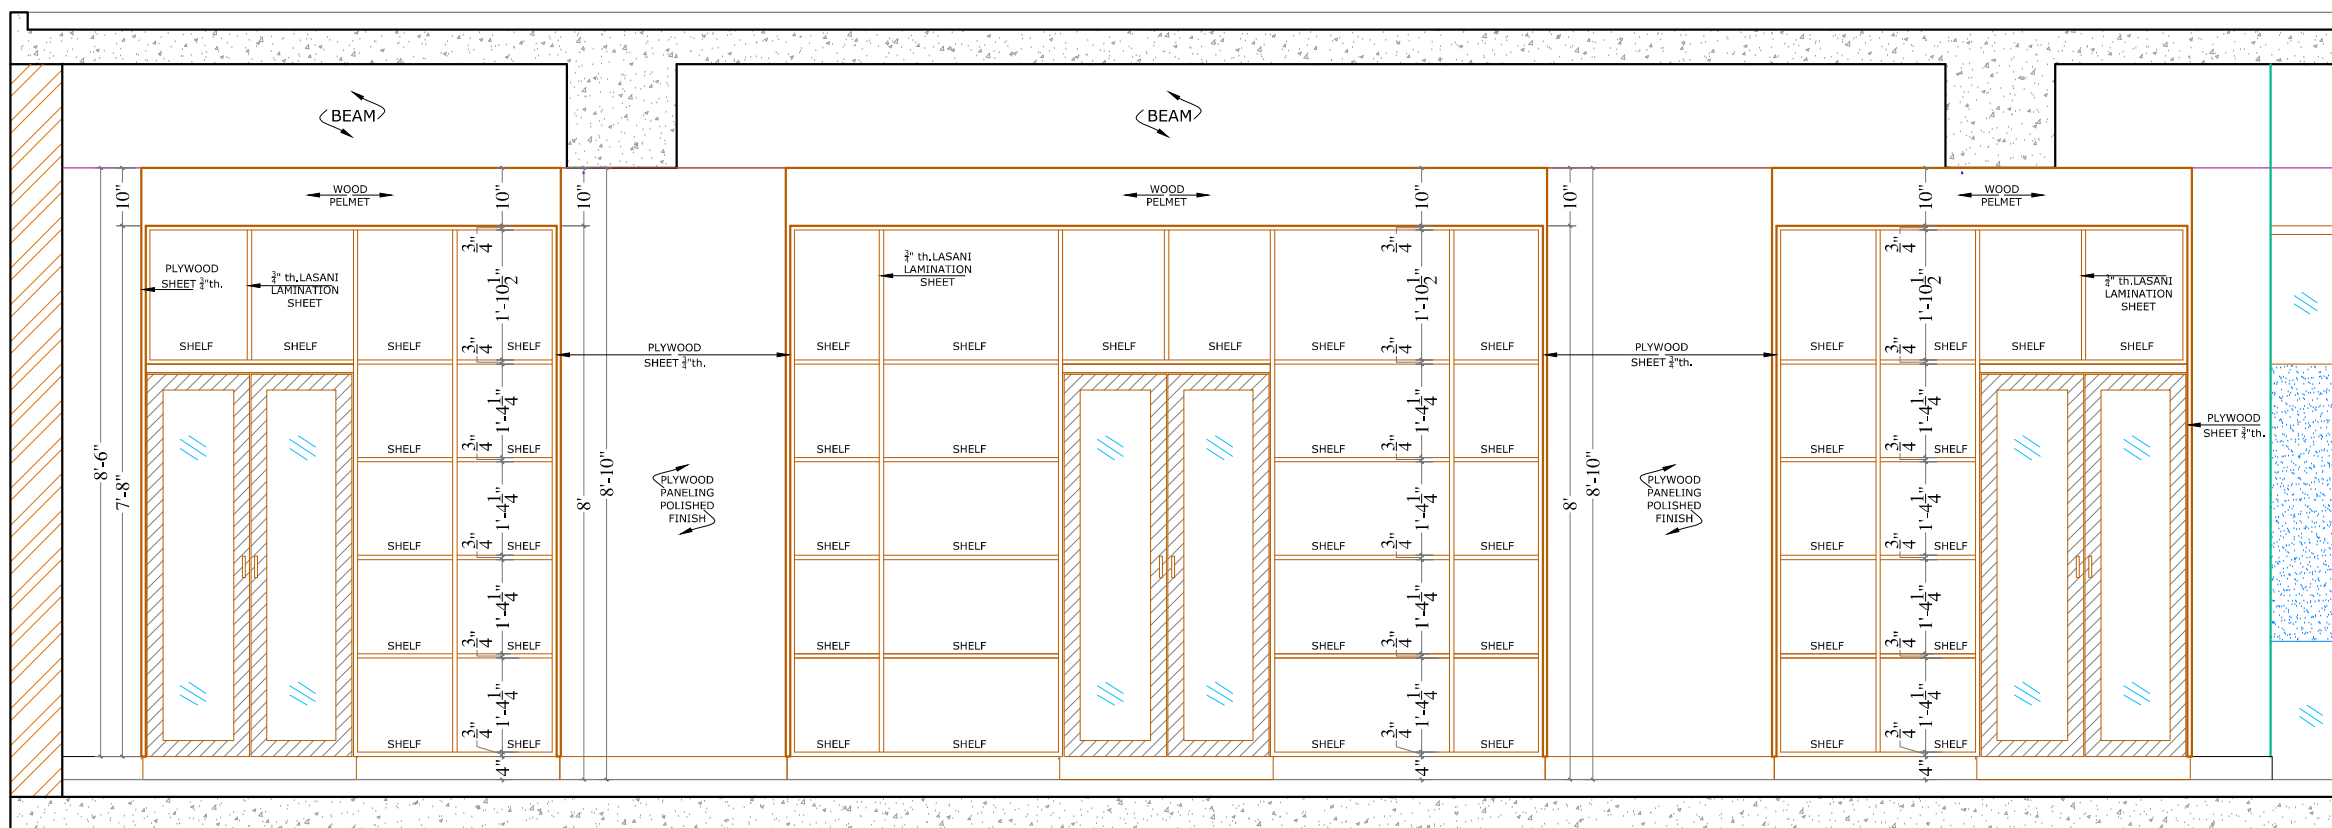


FILE CABINET INTERNAL ELEVATION
SCALE 1/2"=1'-0"

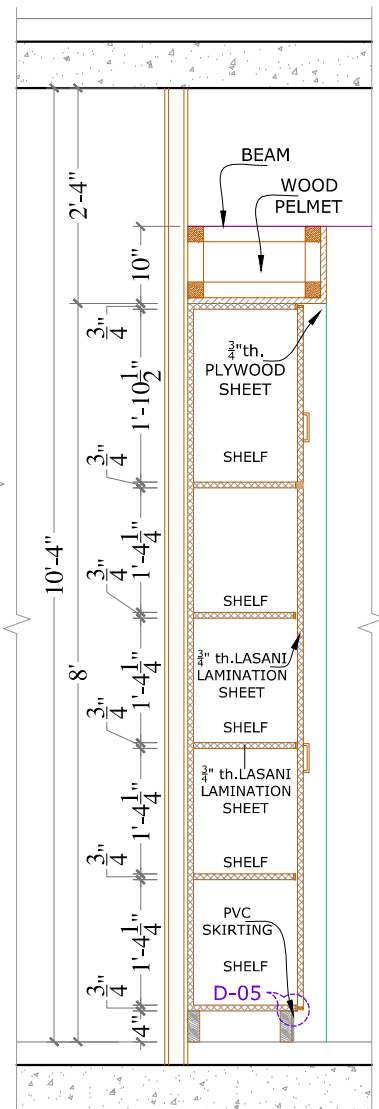


SECTION AT-A
SCALE, 1/2"=1'-0"

REV.	DATE	DESCRIPTION		BY	CHKD	APP
CLIENT SECURITIES AND EXCHANGE COMMISSION OF PAKISTAN PROJECT CRO INTERIOR RENOVATION 3RD & 4TH FLOOR LAHORE DESIGN PHASE TENDER DRAWINGS TITLE FILE CABINET-03 PLAN & ELEVATION						
DESIGN SHAZIA QURESHI		DRAWN AHMAD HASSAN		SCALE AS SHOWN		
CHECKED		APPROVED SHAZIA QURESHI		DATE 30 May, 2020		
NORTH		JOB No. A- 2125				
		DRG. No. A-50				
CONSULTANT: SOHAIL A. KHAN ASSOCIATES Architecture and Designing House #159, Street 4, Race Course Road, Rawalpindi Tel: 5174329 - 5174098; Fax: 5125075 Email: mail@saka.net.pk						




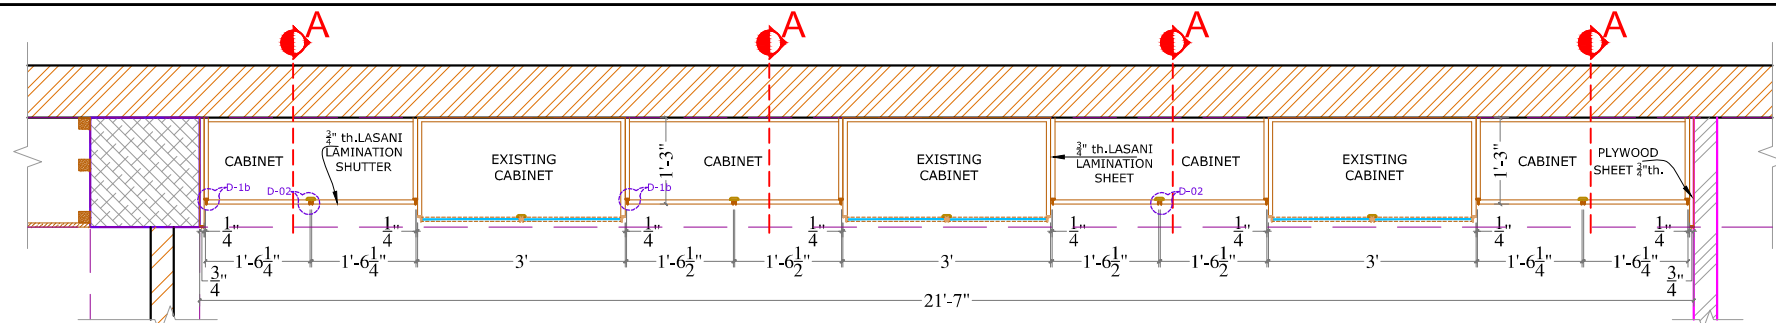

FILE CABINET-04 PLAN
SCALE 3/4"=1'-0"

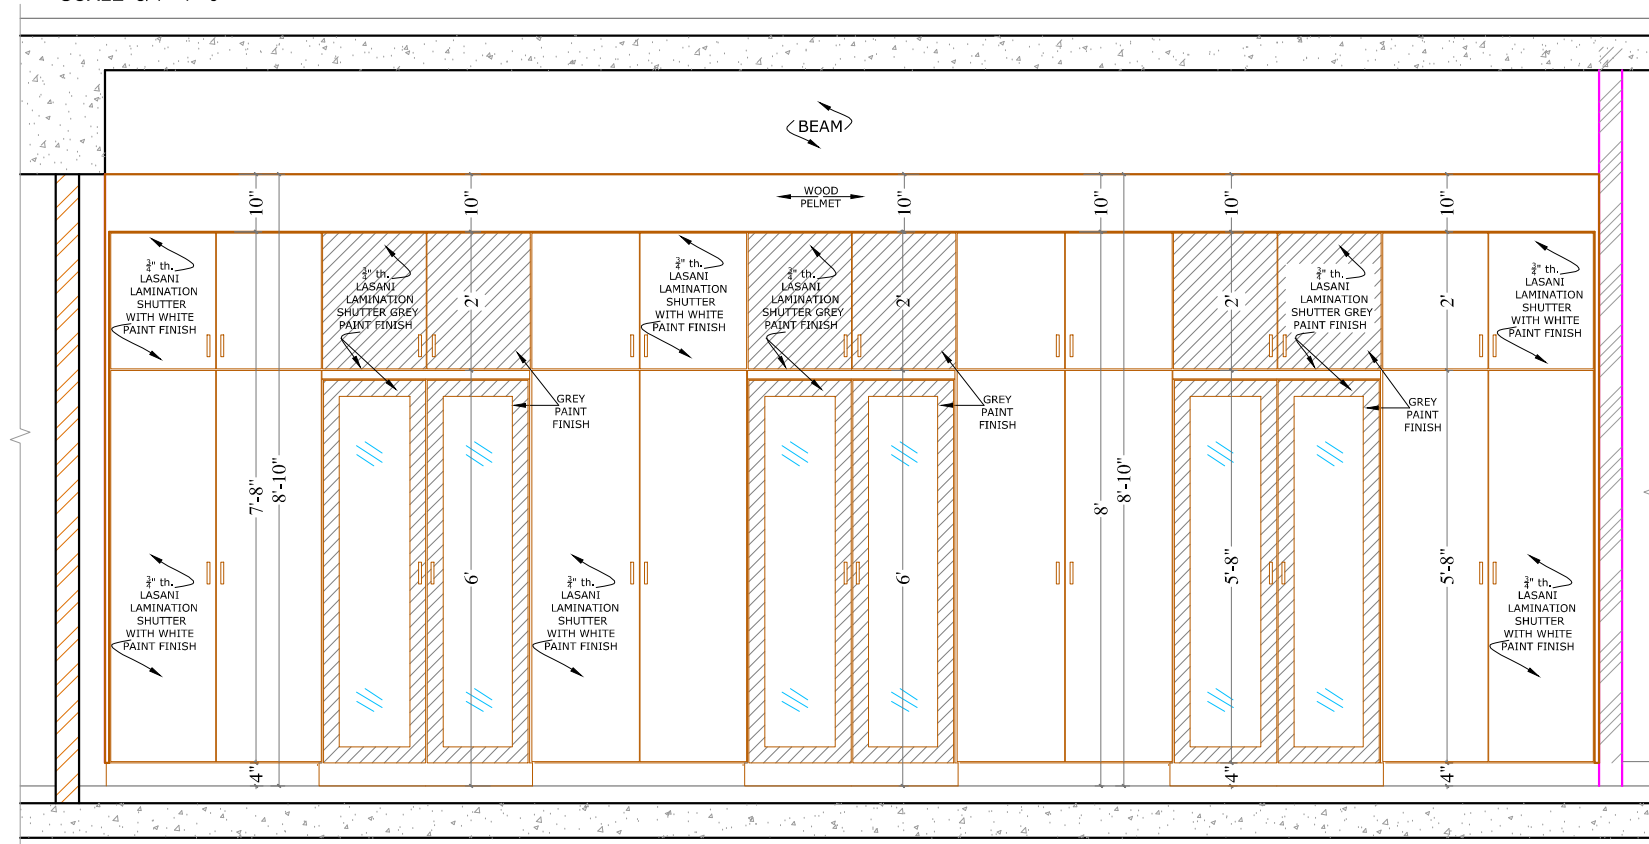


FILING CABINET FRONT ELEVATION
SCALE 1/2"=1'-0"

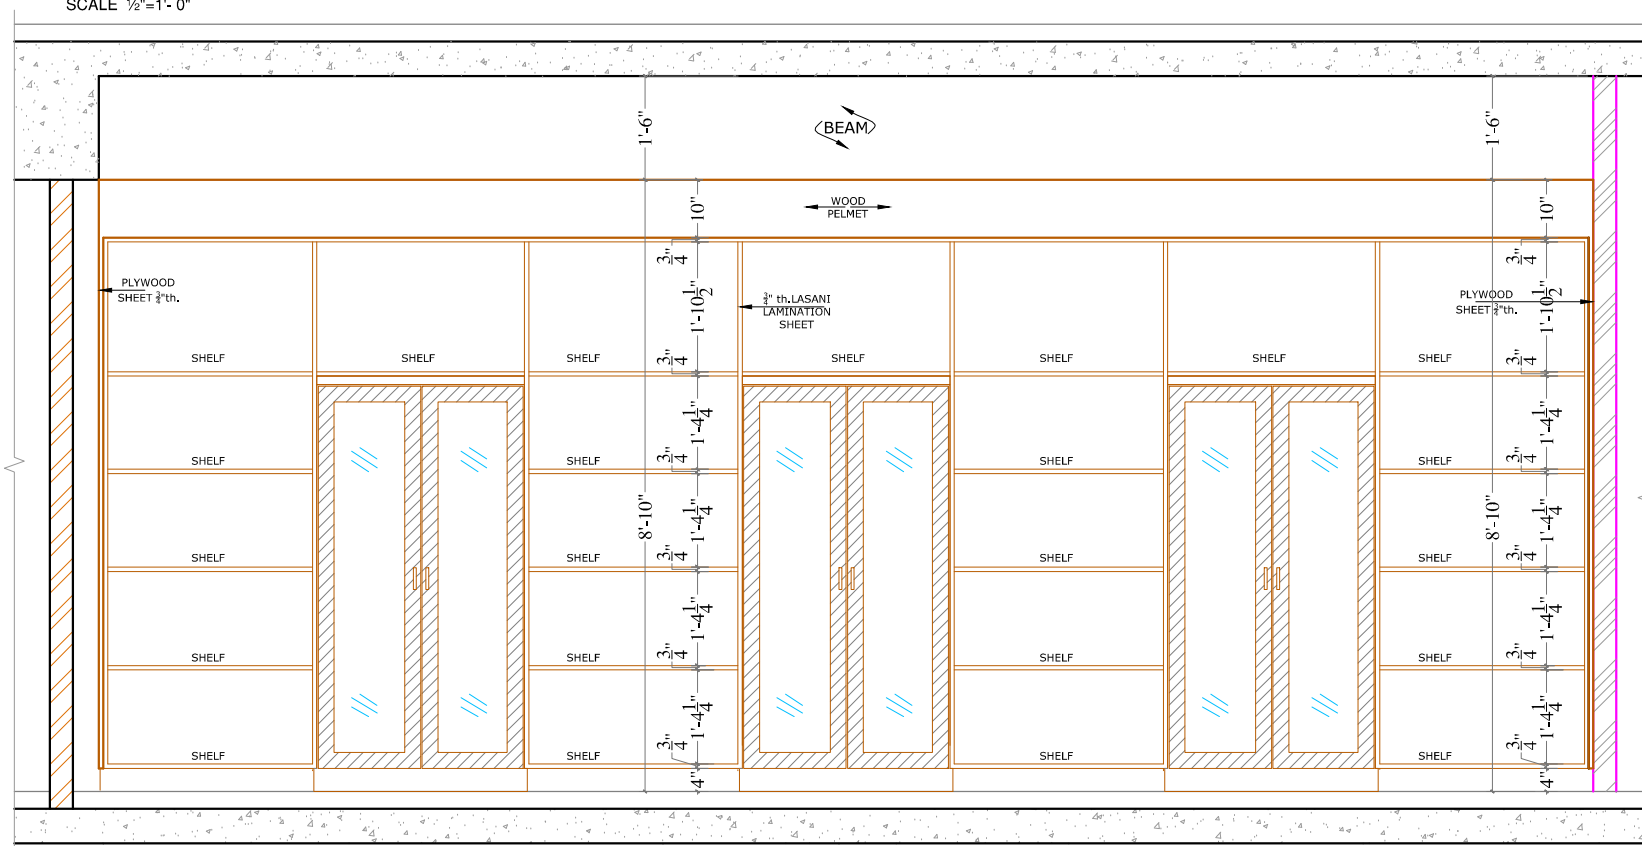


FILE CABINET INTERNAL ELEVATION
SCALE 1/2"=1'-0"


REV.	DATE	DESCRIPTION	BY	CHKD	APP
CLIENT					
SECURITIES AND EXCHANGE COMMISSION OF PAKISTAN					
PROJECT					
CRO INTERIOR RENOVATION 3RD & 4TH FLOOR LAHORE					
DESIGN PHASE					
TENDER DRAWINGS					
TITLE					
FILE CABINET PLAN & ELEVATION					
DESIGN	SHAZIA QURESHI	DRAWN	AHMAD HASSAN	SCALE	AS SHOWN
CHECKED	SHAZIA QURESHI	APPROVED		DATE	30 May, 2020
NORTH		JOB No.	A- 2125	DRG. No.	A-51
CONSULTANT:					
SOHAIL A. KHAN ASSOCIATES					
Architecture and Designing					
House #159, Street 4, Race Course Road, Rawalpindi					
Tel: 5174329 - 5174098; Fax: 5125075					
Email: mail@saka.net.pk					

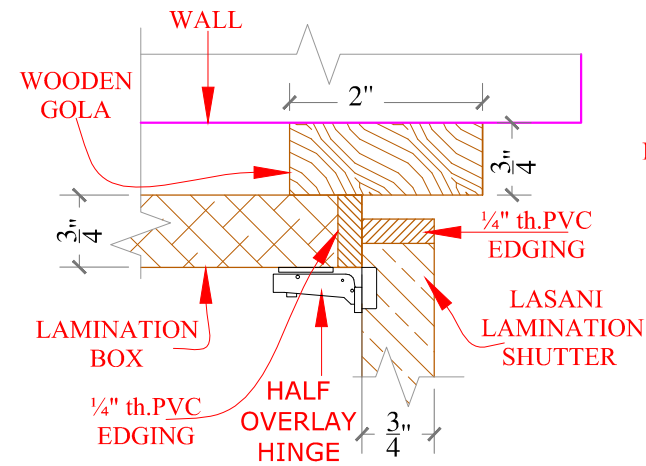


DETAIL-01
SCALE, 6"=1'-0"

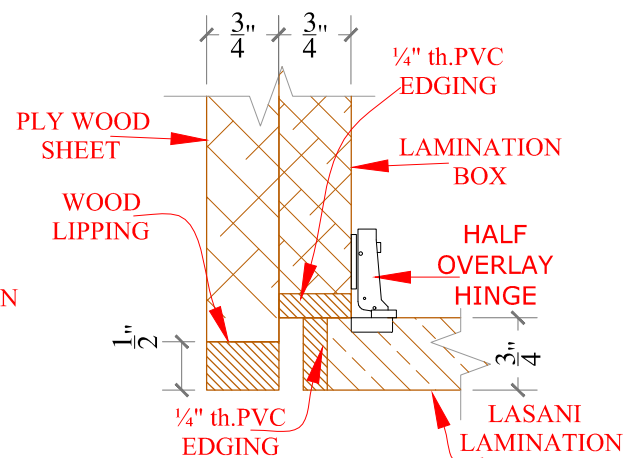


DETAIL-1a
SCALE, 6"=1'-0"

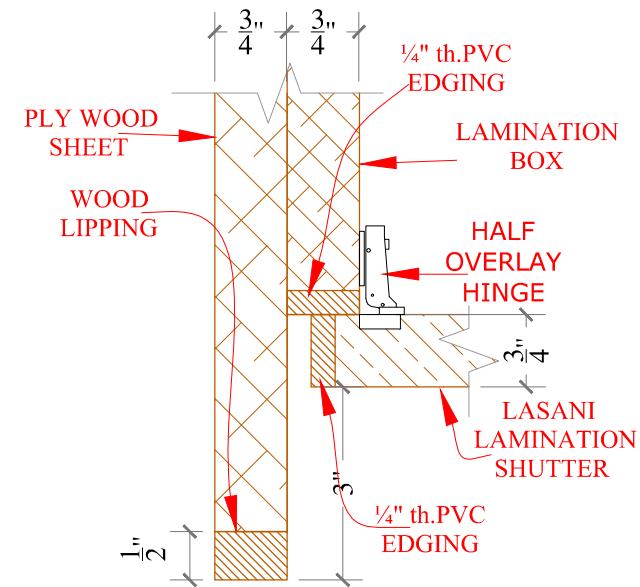


DETAIL-1b
SCALE, 6"=1'-0"

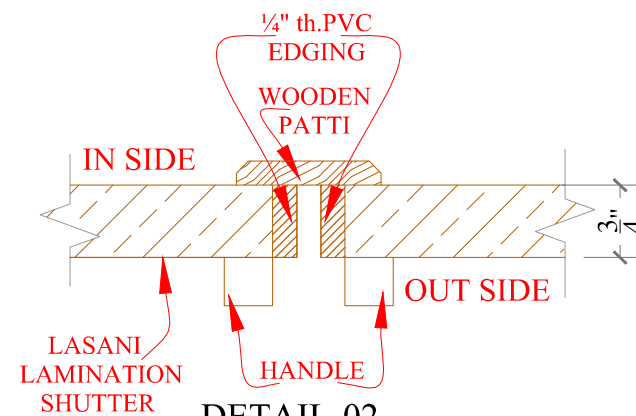


DETAIL-02
SCALE, 6"=1'-0"

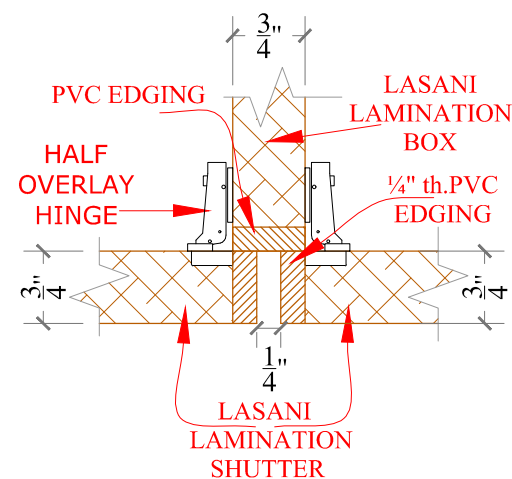

DETAIL-03
SCALE, 6"=1'-0"

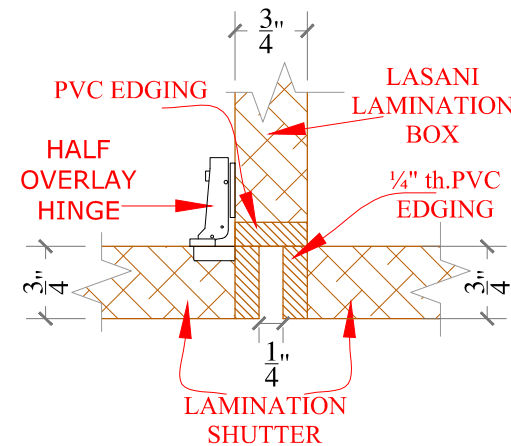


DETAIL-04
SCALE, 6"=1'-0"

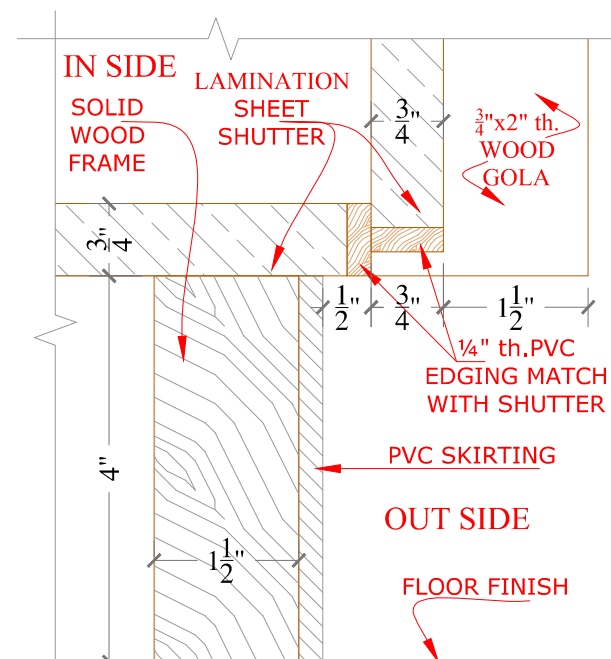

DETAIL-05
SCALE, 6"=1'-0"


REV.	DATE	DESCRIPTION	BY	CHKD	APP
CLIENT SECURITIES AND EXCHANGE COMMISSION OF PAKISTAN PROJECT CRO INTERIOR RENOVATION 3RD & 4TH FLOOR LAHORE					
DESIGN PHASE TENDER DRAWINGS					
TITLE FILE CABINET DETAILS					
DESIGN SHAZIA QURESHI	DRAWN AHMAD HASSAN		SCALE AS SHOWN		
CHECKED	APPROVED SHAZIA QURESHI		DATE 30 May, 2020		
NORTH	JOB No.		A- 2125		
	DRG. No.		A-53		
CONSULTANT: SOHAIL A. KHAN ASSOCIATES Architecture and Designing House #159, Street 4, Race Course Road, Rawalpindi Tel: 5174329 - 5174098; Fax: 5125075 Email: mail@saka.net.pk					



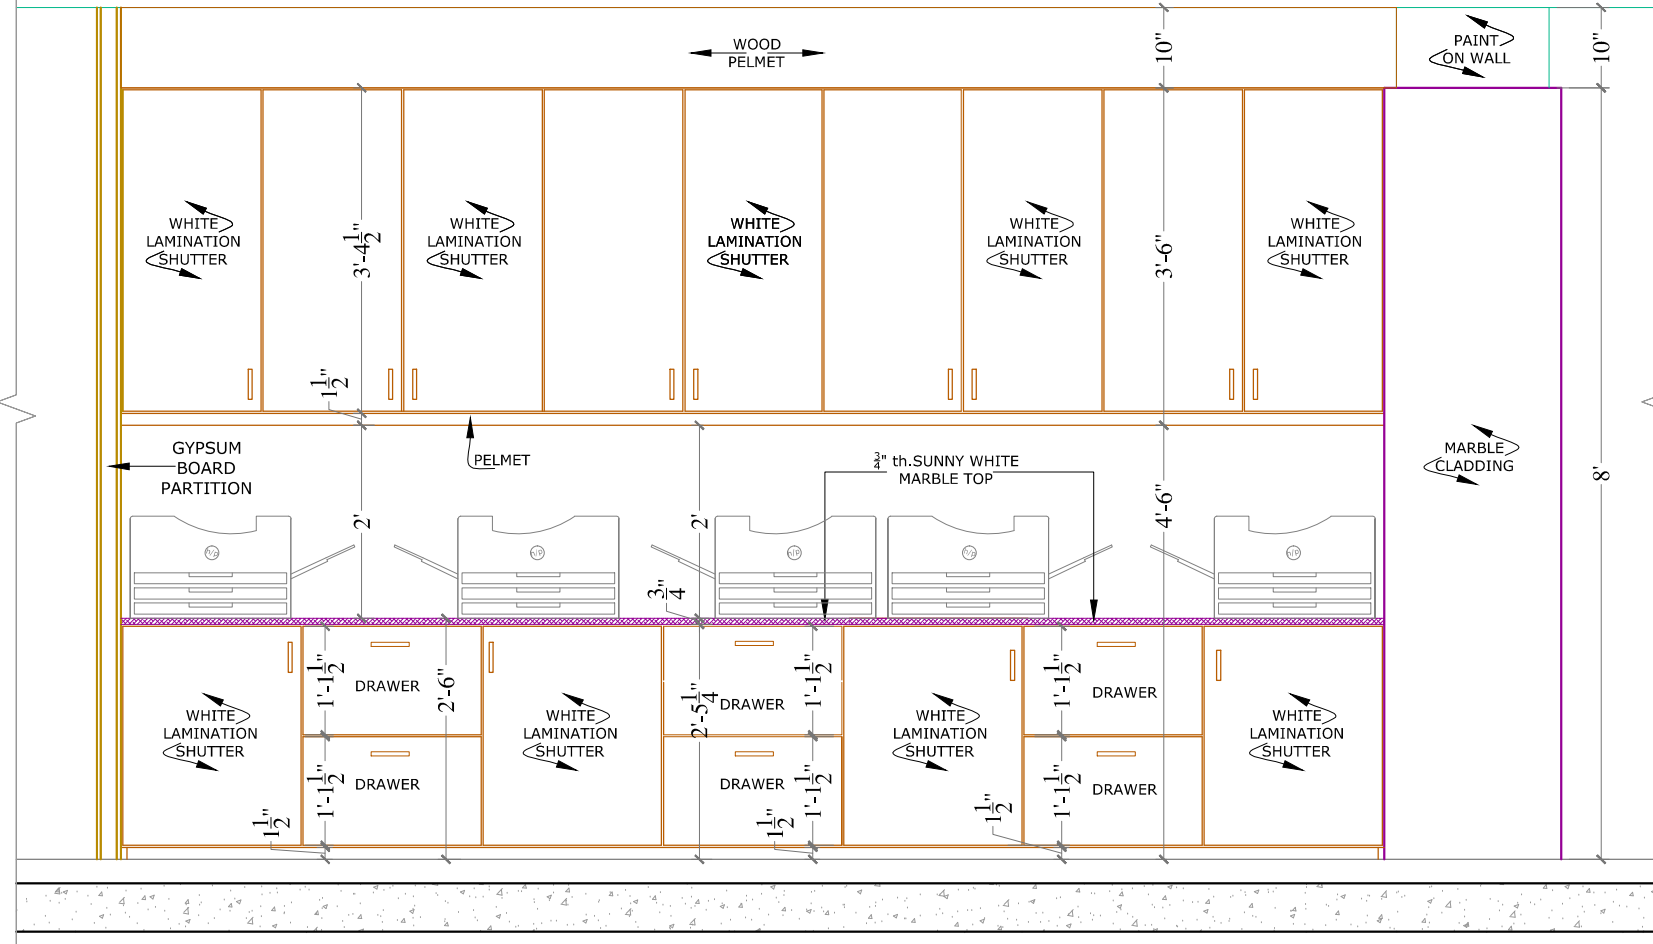


ELEVATION -01

SCALE, 1/2" = 1'-0"

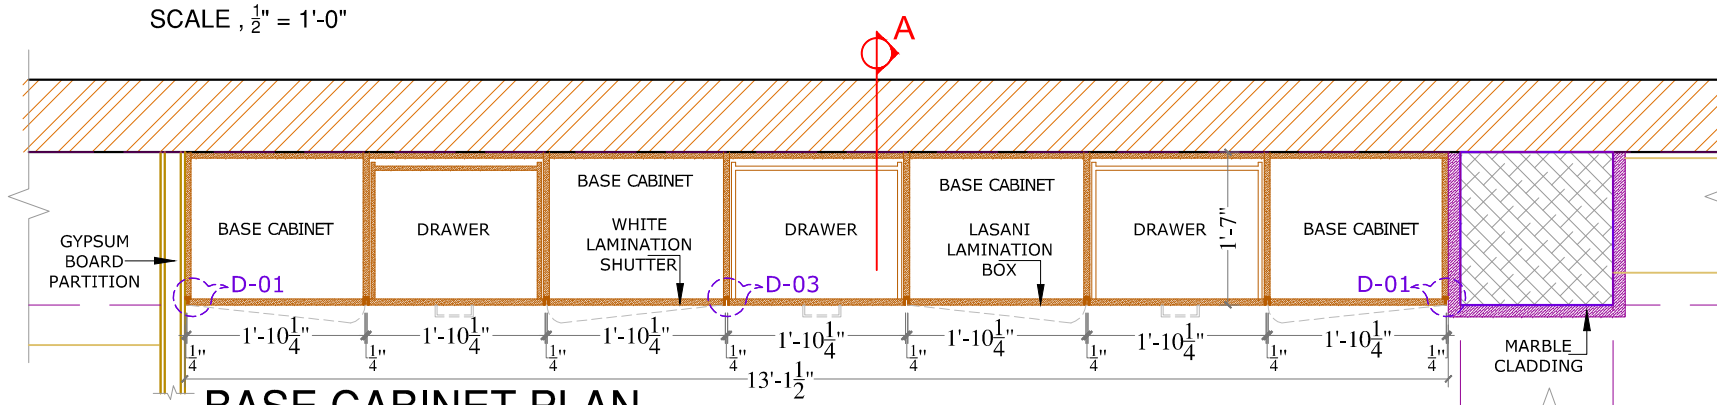


BASE CABINET PLAN

SCALE, 1/2" = 1'-0"

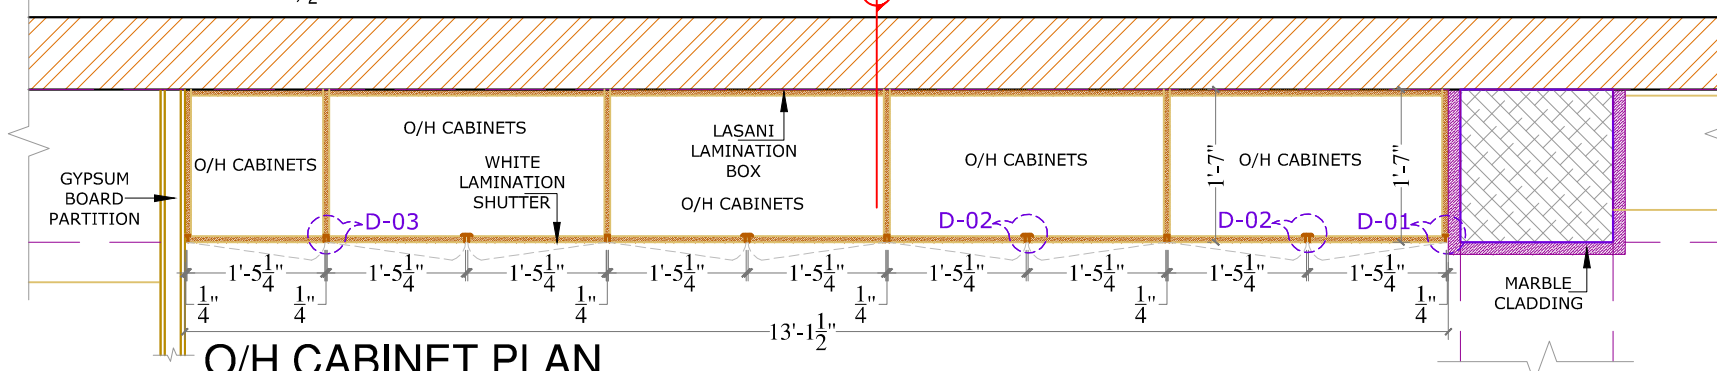

O/H CABINET PLAN








SCALE, 1/2" = 1'-0"

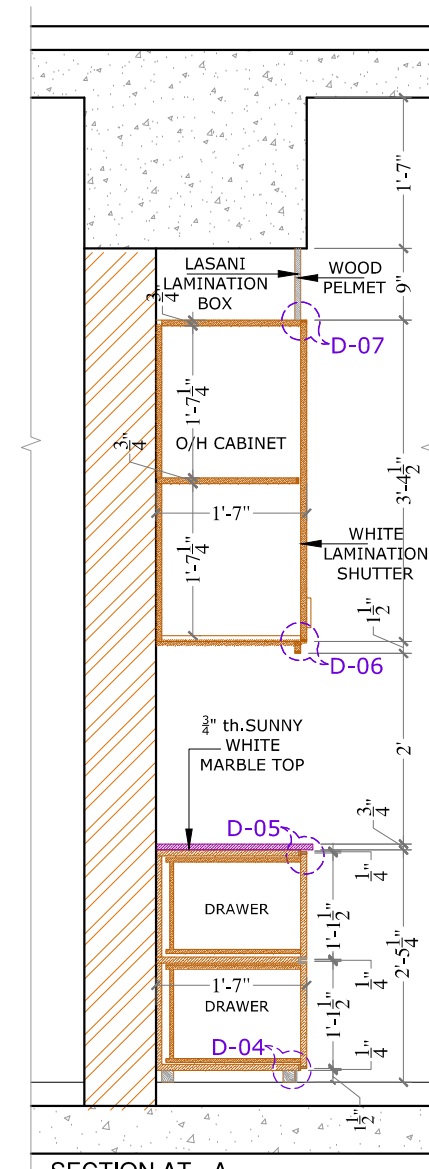









SECTION AT - A

SCALE 1/2"=1'-0"


REV.	DATE	DESCRIPTION	BY	CHK	APP
CLIENT SECURITIES AND EXCHANGE COMMISSION OF PAKISTAN PROJECT CRO INTERIOR RENOVATION 3RD & 4TH FLOOR LAHORE					
DESIGN PHASE TENDER DRAWINGS					
TITLE 3RD FLOOR PRINTING AREA DETAILS					
DESIGN SHAZIA QURESHI		DRAWN AHMAD HASSAN		SCALE AS SHOWN	
CHECKED		APPROVED SHAZIA QURESHI		DATE 30 May, 2020	
NORTH		JOB No. A- 2125			
		DRG. No. A-54			
CONSULTANT: SOHAIL A. KHAN ASSOCIATES Architecture and Designing House #159, Street 4, Race Course Road, Rawalpindi Tel: 5174329 - 5174098; Fax: 5125075 Email: mail@saka.net.pk					

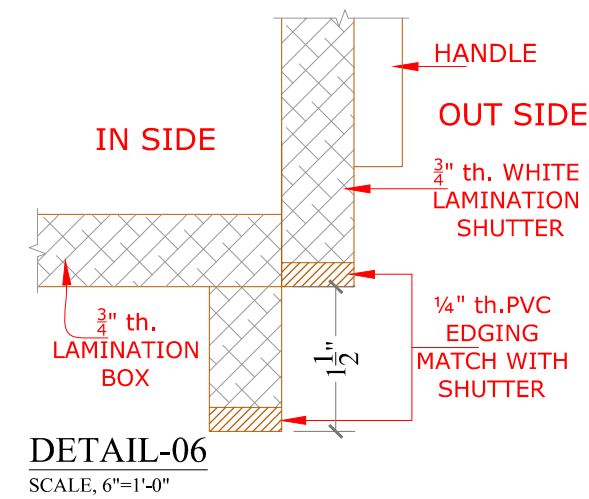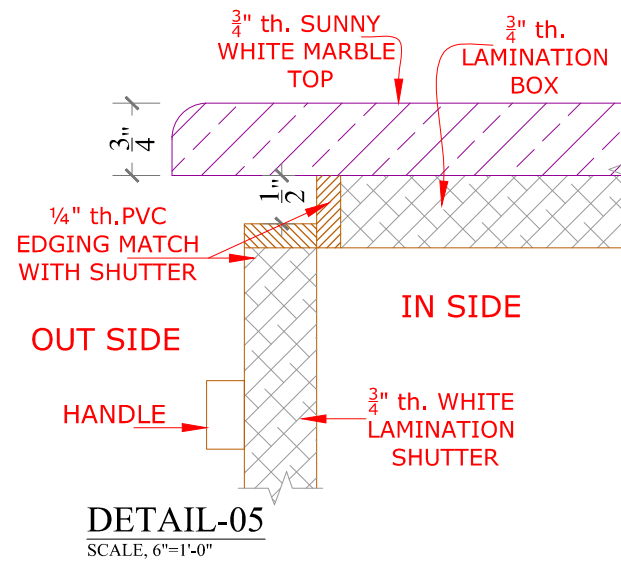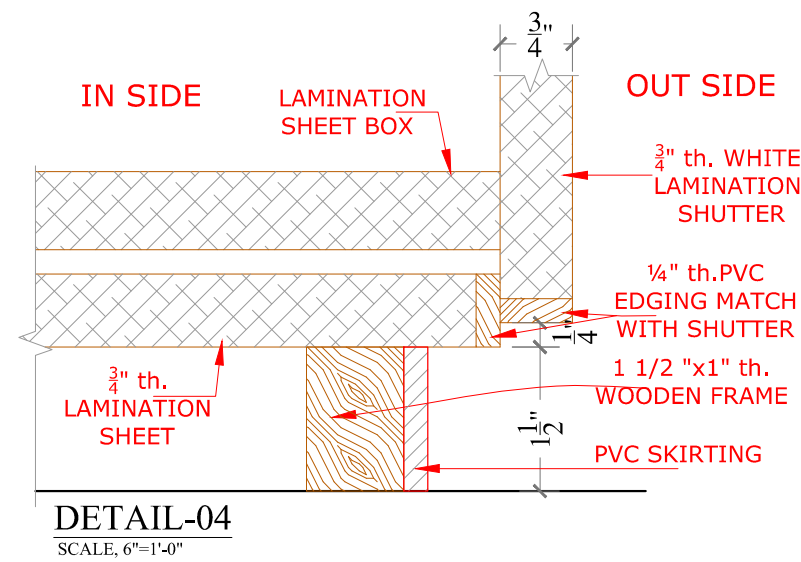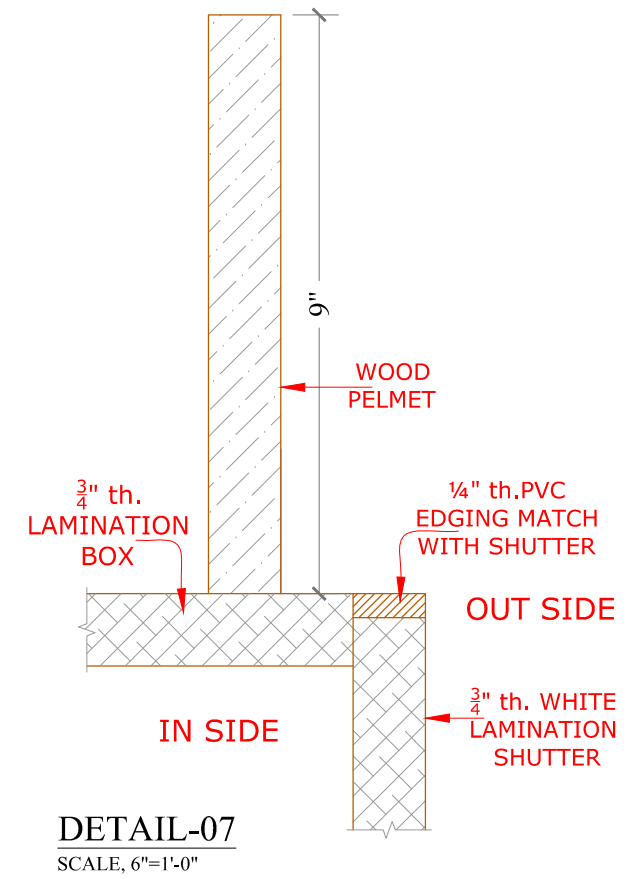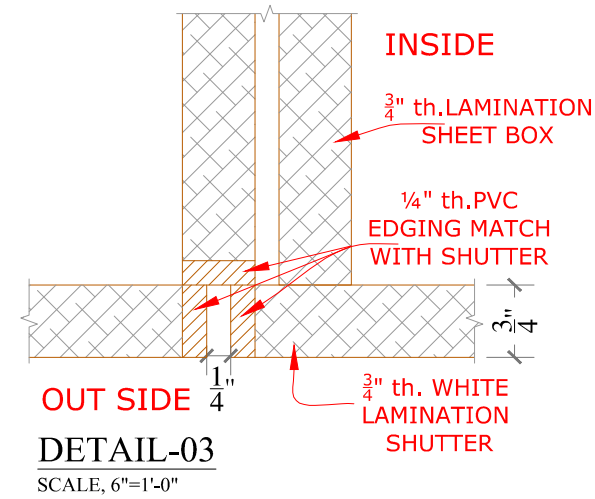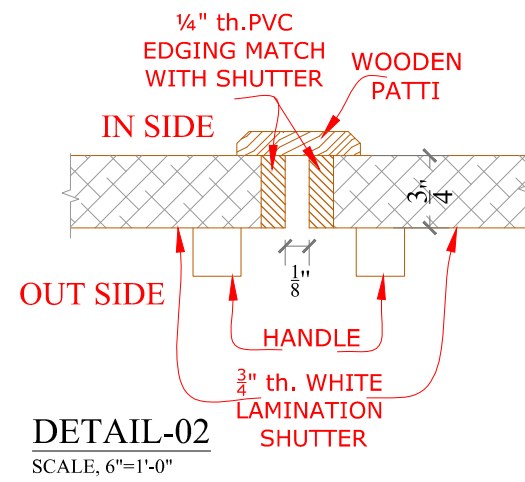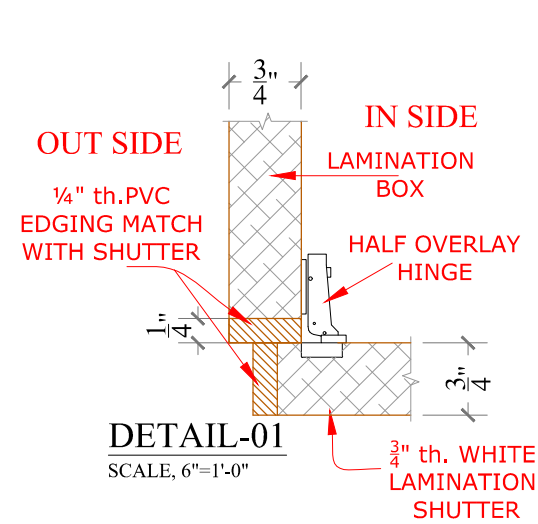

REV.	DATE	DESCRIPTION	BY	CHKD	APP
CLIENT SECURITIES AND EXCHANGE COMMISSION OF PAKISTAN PROJECT CRO INTERIOR RENOVATION 3RD & 4TH FLOOR LAHORE					
DESIGN PHASE TENDER DRAWINGS					
TITLE CABINET DETAILS					
DESIGN SHAZIA QURESHI	DRAWN AHMAD HASSAN		SCALE AS SHOWN		
CHECKED	APPROVED SHAZIA QURESHI		DATE 30 May, 2020		
NORTH	JOB No. A- 2125				
	DRG. No. A-56				
CONSULTANT: SOHAIL A. KHAN ASSOCIATES Architecture and Designing House #159, Street 4, Race Course Road, Rawalpindi Tel: 5174329 - 5174098; Fax: 5125075 Email: mail@saka.net.pk					

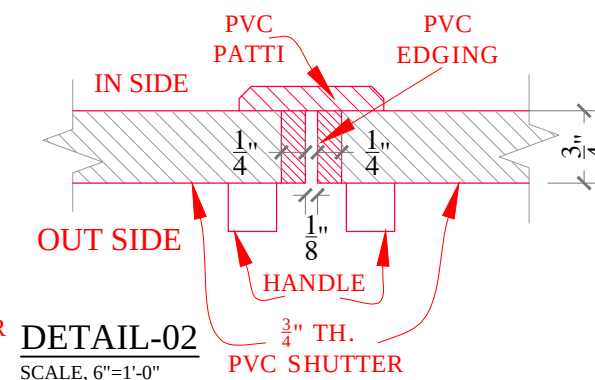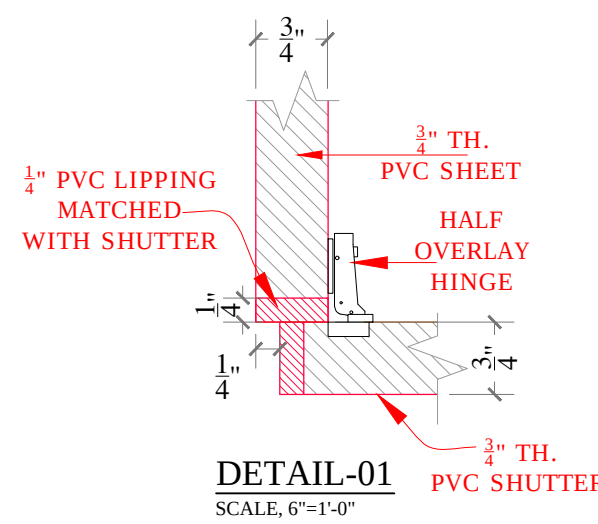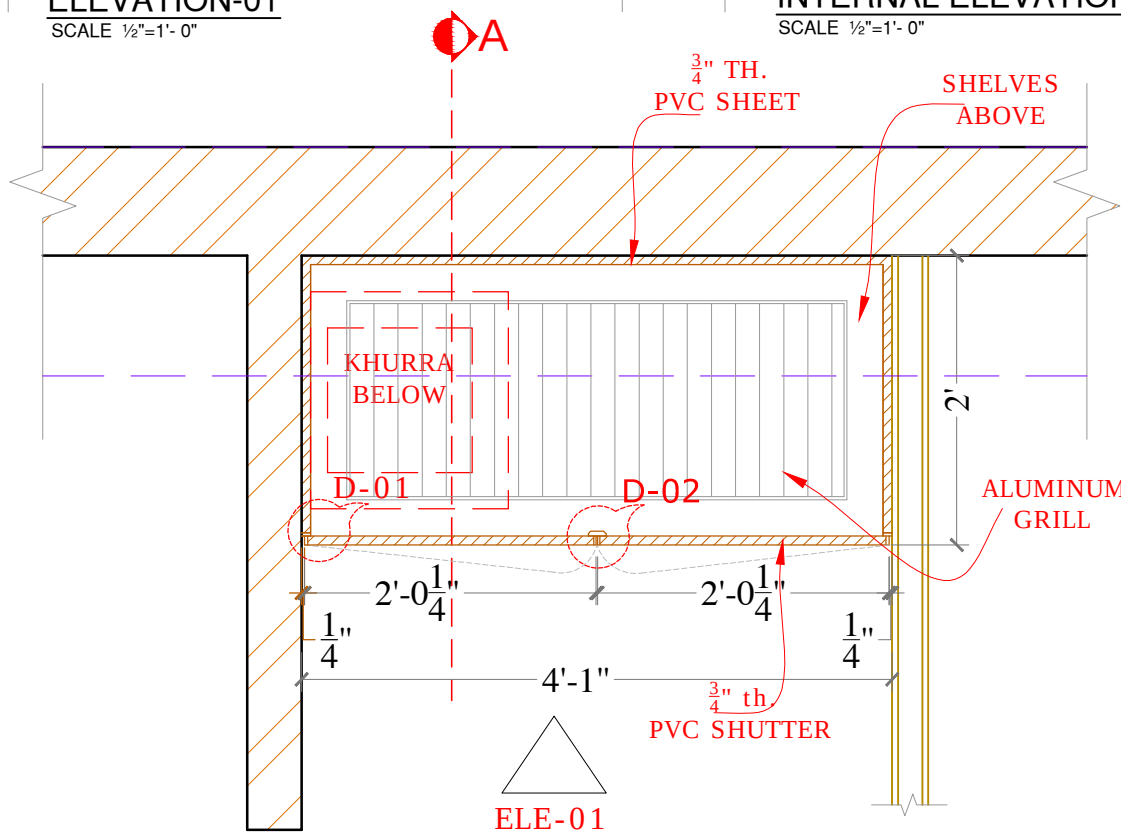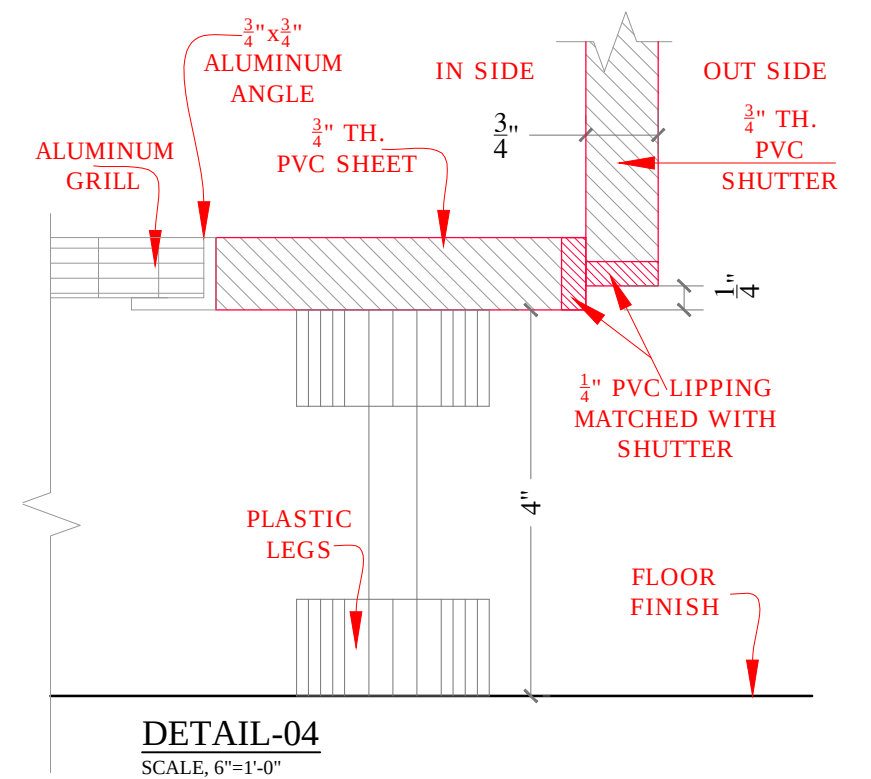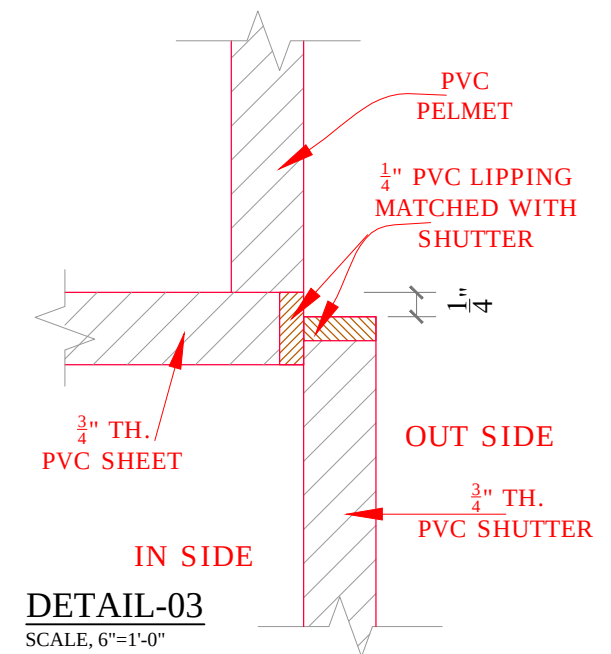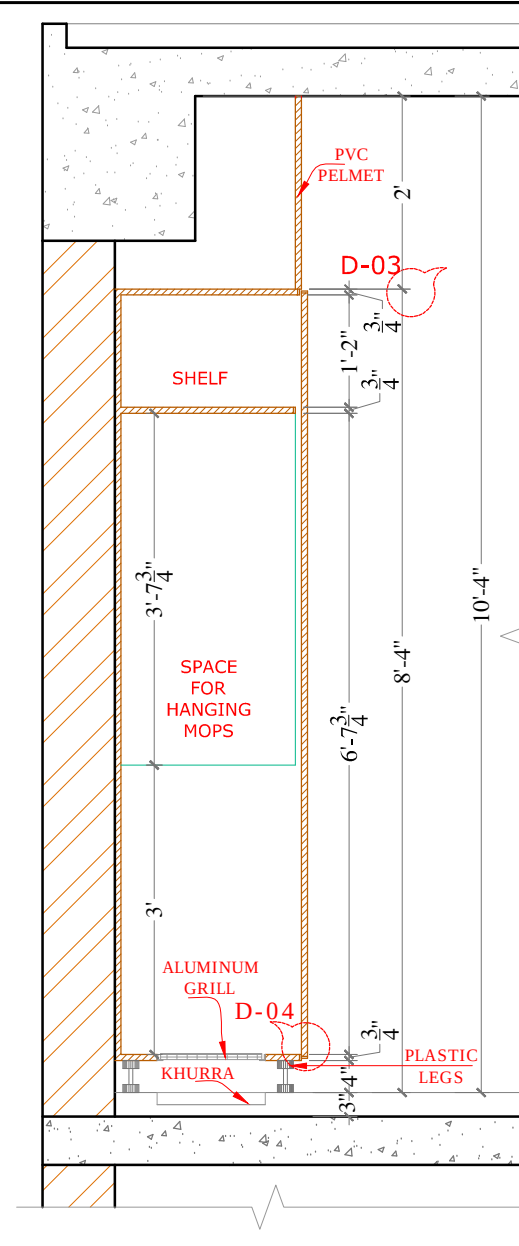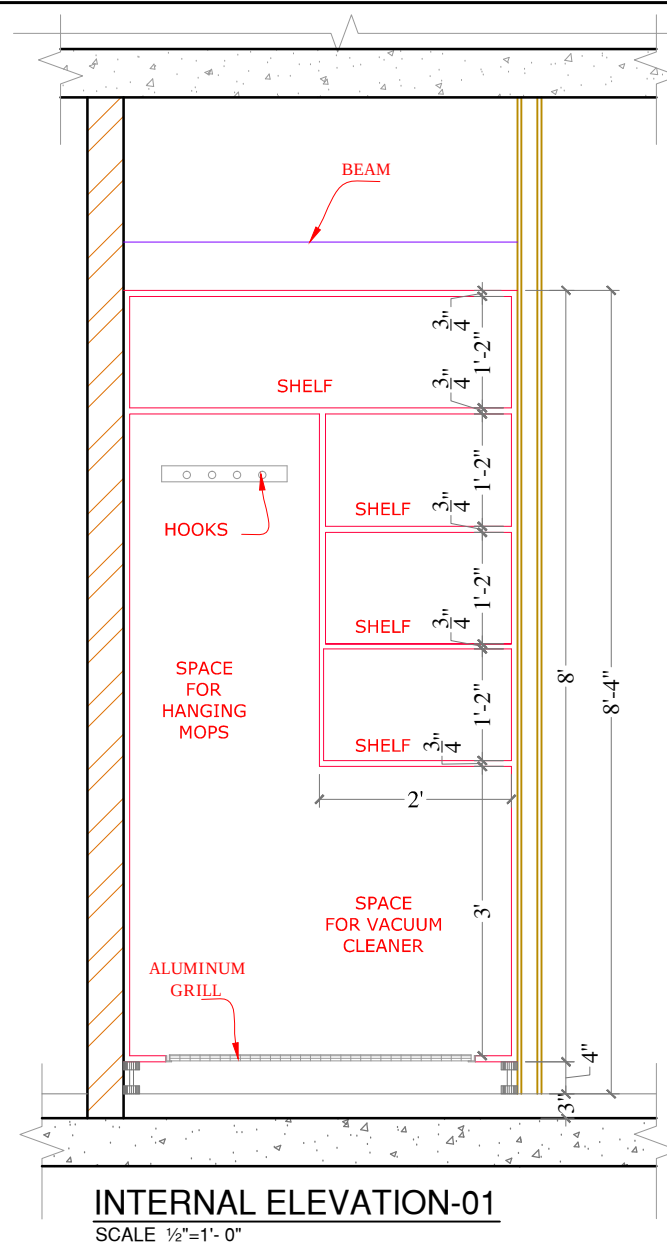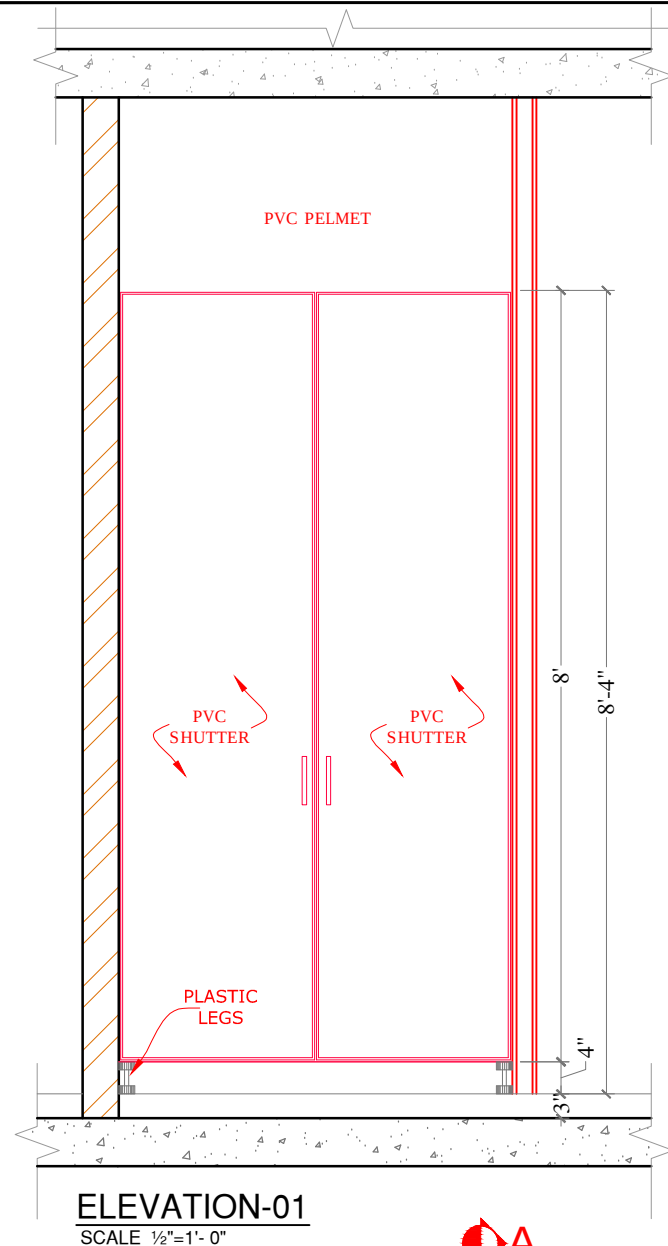


REV.	DATE	DESCRIPTION		BY	CHKD	APP
CLIENT						
SECURITIES AND EXCHANGE COMMISSION OF PAKISTAN						
PROJECT						
CRO INTERIOR RENOVATION 3RD & 4TH FLOOR LAHORE						
DESIGN PHASE						
TENDER DRAWINGS						
TITLE						
JANITOR CLOSET DETAIL						
DESIGN		DRAWN		SCALE		
SHAZIA QURESHI		USMAN		AS SHOWN		
CHECKED		APPROVED		DATE		
SHAZIA QURESHI		SHAZIA QURESHI		30 May, 2020		
NORTH		JOB No.		A- 2125		
		DRG. No.		A-57		
CONSULTANT:						
SOHAIL A. KHAN ASSOCIATES						
Architecture and Designing						
House #159, Street 4, Race Course Road, Rawalpindi						
Tel: 5174329 - 5174098; Fax: 5125075						
Email: mail@saka.net.pk						
						

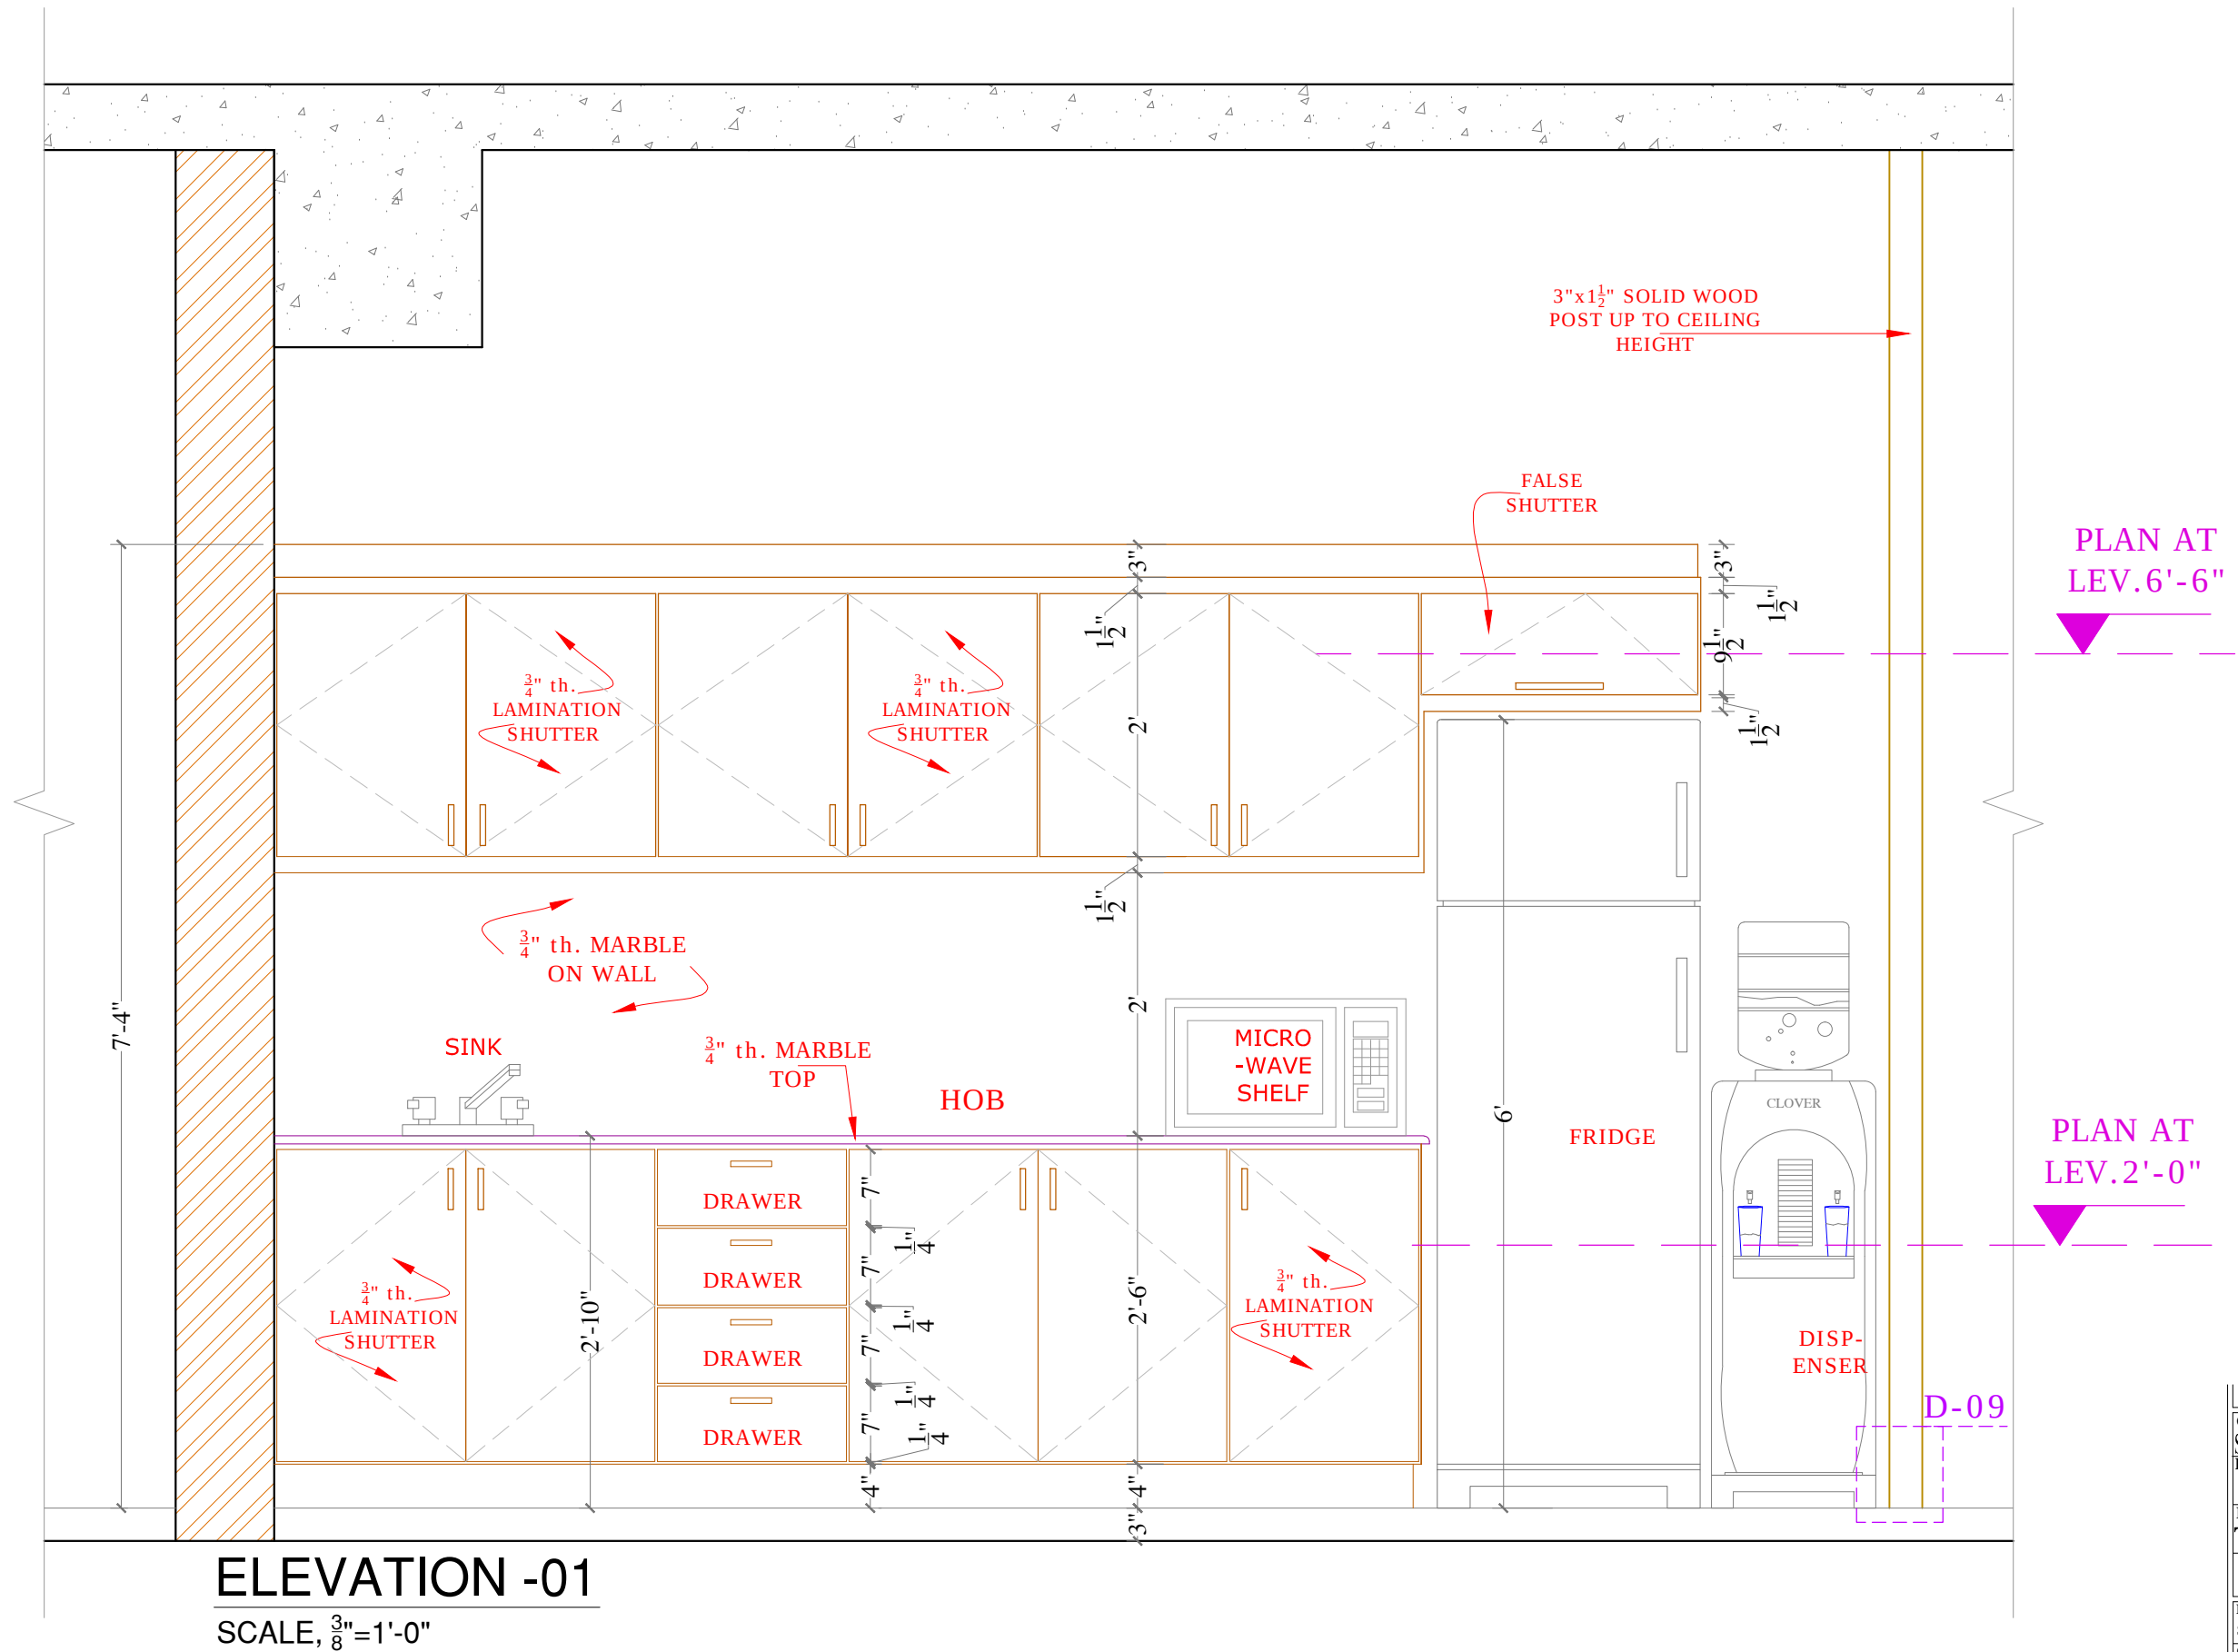

ELEVATION -01
SCALE, $\frac{3}{8}$ "=1'-0"


REV.	DATE	DESCRIPTION	BY	CHKD	APP
CLIENT SECURITIES AND EXCHANGE COMMISSION OF PAKISTAN PROJECT CRO INTERIOR RENOVATION 3RD & 4TH FLOOR LAHORE DESIGN PHASE TENDER DRAWINGS TITLE ELEVATION-01					
DESIGN SHAZIA QURESHI		DRAWN WASIM BUTT	SCALE AS SHOWN		
CHECKED		APPROVED SHAZIA QURESHI	DATE 30 May,2020		
NORTH		JOB No. A- 2125			
		DRG. No. A-60			
CONSULTANT: SOHAIL A. KHAN ASSOCIATES Architecture and Designing House #159, Street 4, Race Course Road, Rawalpindi Tel: 5174329 - 5174098; Fax: 5125075 Email: mail@saka.net.pk					



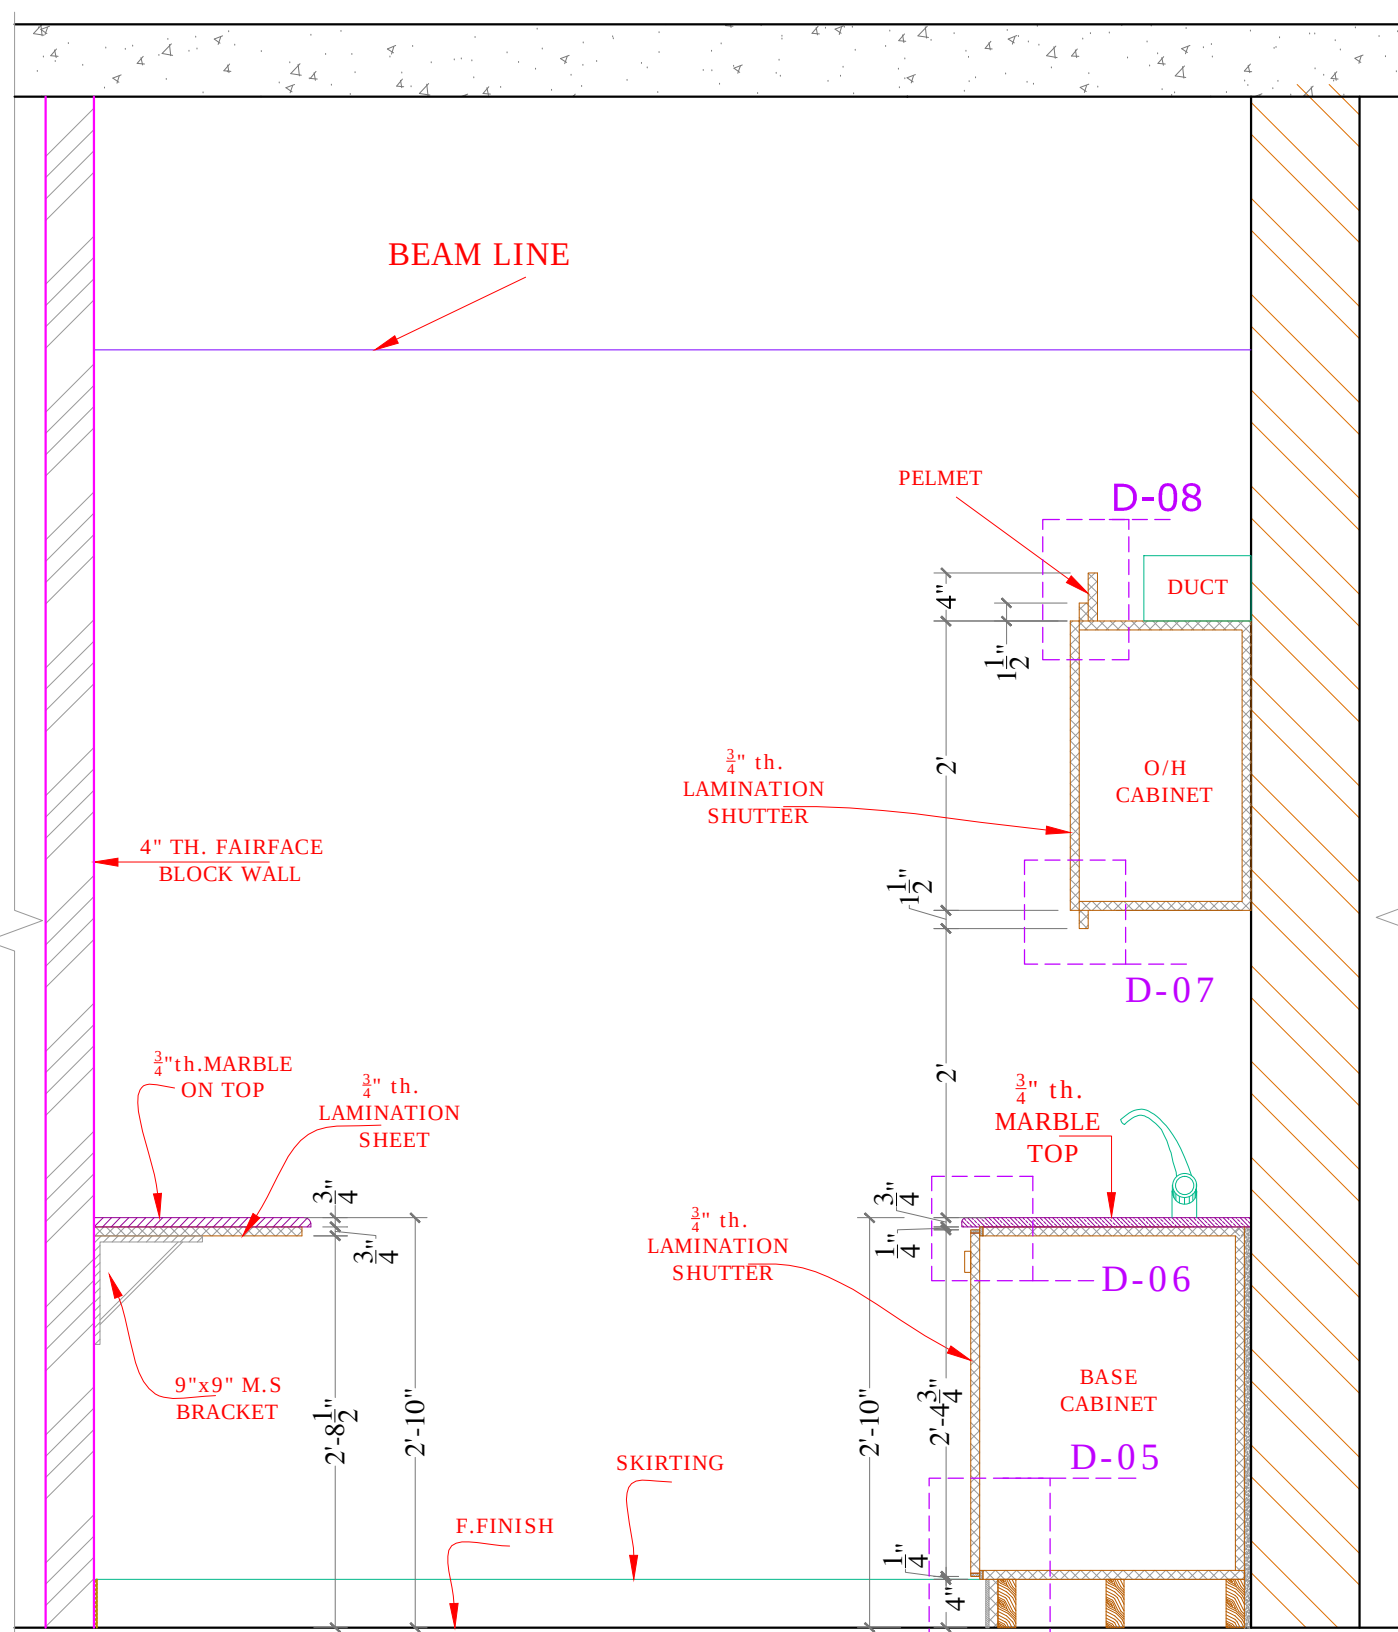


SECTION-AA


SCALE 3/4"=1'-0"

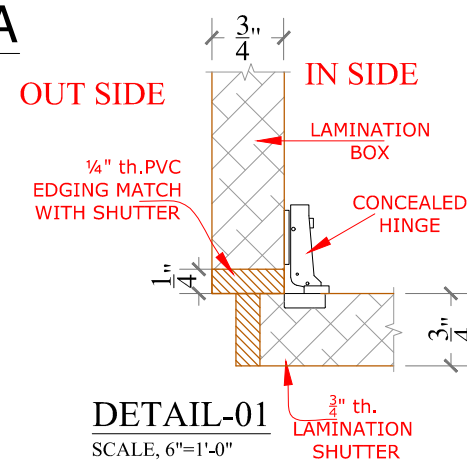


DETAIL-01
SCALE, 6"=1'-0"

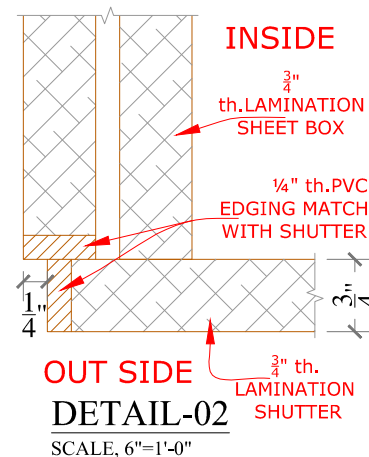


DETAIL-02
SCALE, 6"=1'-0"

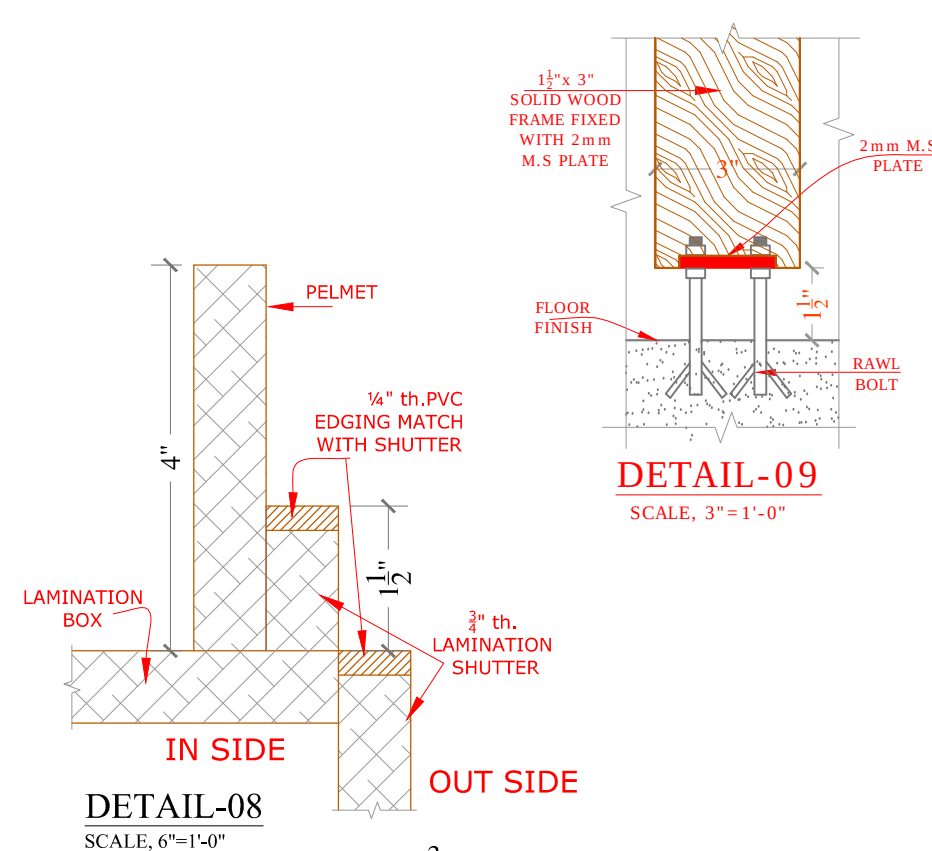


DETAIL-08
SCALE, 6"=1'-0"

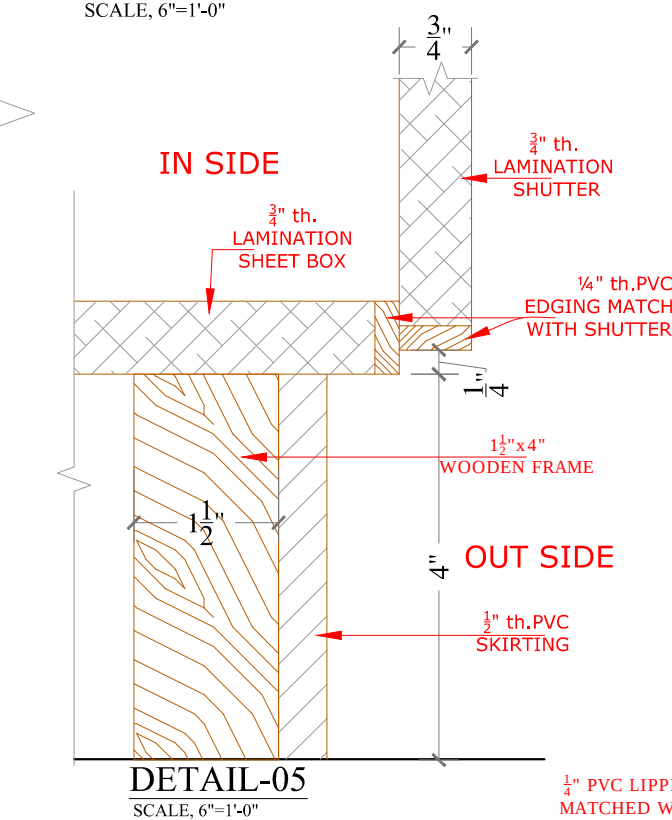


DETAIL-05
SCALE, 6"=1'-0"

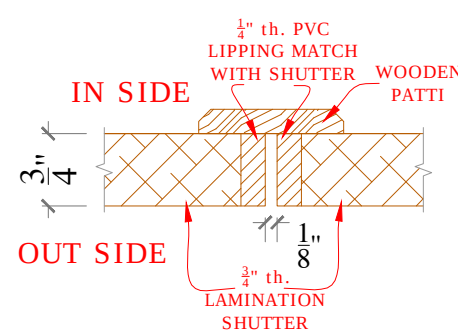


DETAIL-03
SCALE, 6"=1'-0"

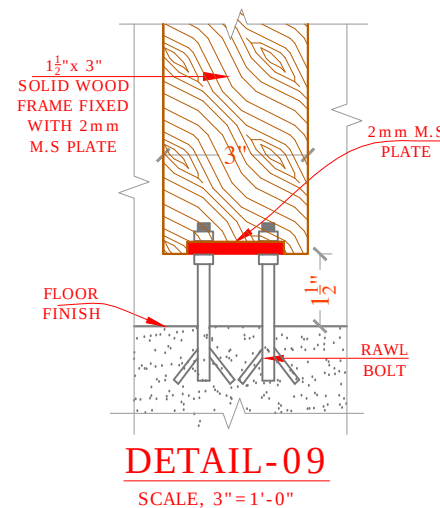


DETAIL-09
SCALE, 3"=1'-0"

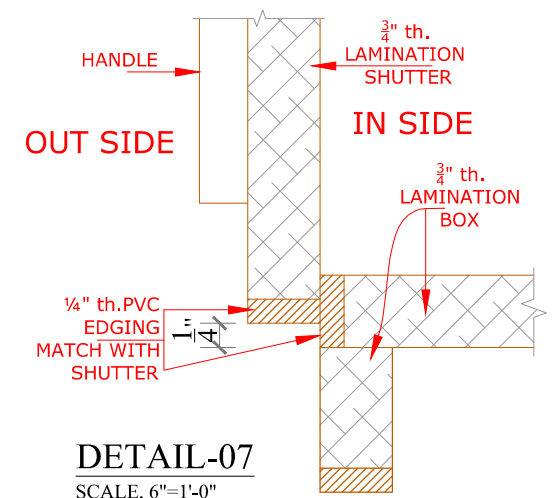

DETAIL-07
SCALE, 6"=1'-0"




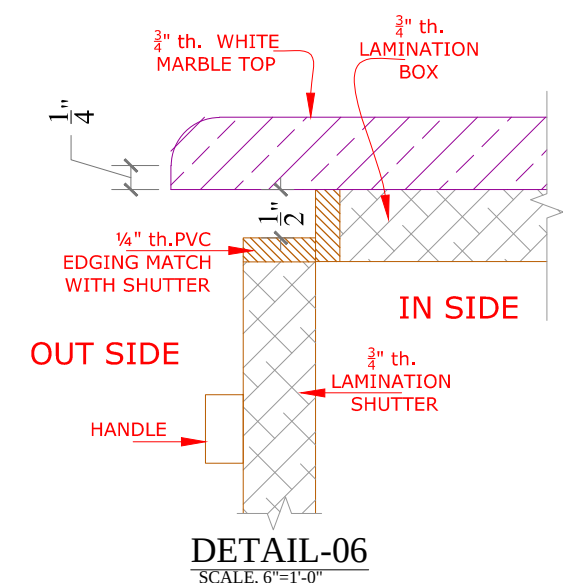


DETAIL-06
SCALE, 6"=1'-0"




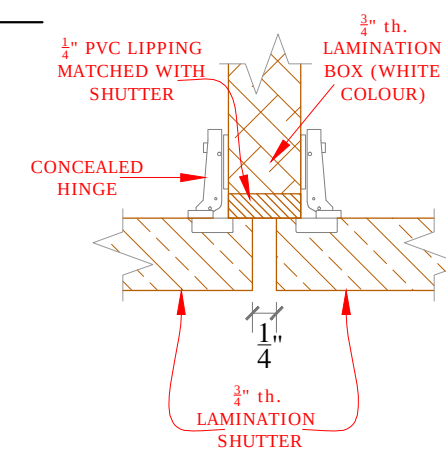


DETAIL-04
SCALE, 6"=1'-0"





REV.	DATE	DESCRIPTION	BY	CHK	APP
CLIENT SECURITIES AND EXCHANGE COMMISSION OF PAKISTAN					
PROJECT CRO INTERIOR RENOVATION 3RD & 4TH FLOOR LAHORE					
DESIGN PHASE TENDER DRAWINGS					
TITLE SECTION & DETAILS					
DESIGN SHAZIA QURESHI		DRAWN WASIM BUTT		SCALE AS SHOWN	
CHECKED		APPROVED SHAZIA QURESHI		DATE 30 May,2020	
NORTH		JOB No. A- 2125			
		DRG. No. A-61			
CONSULTANT: SOHAIL A. KHAN ASSOCIATES Architecture and Designing House #159, Street 4, Race Course Road, Rawalpindi Tel: 5174329 - 5174098; Fax: 5125075 Email: mail@saka.net.pk					
					

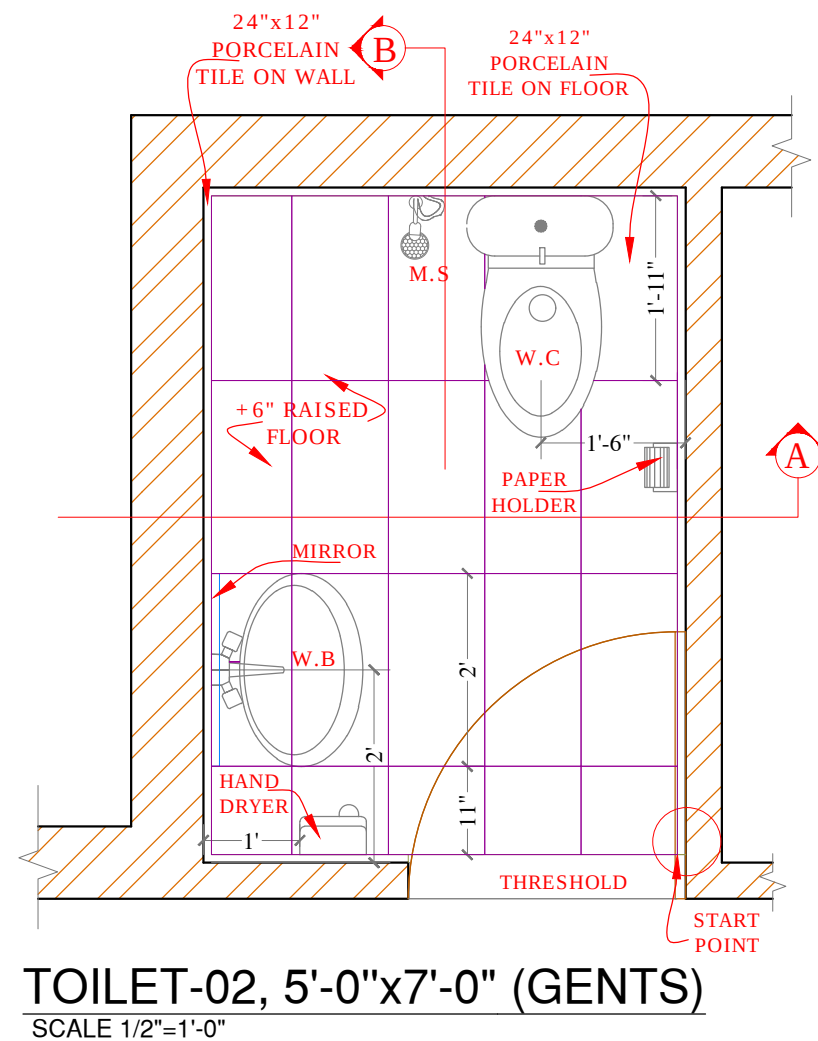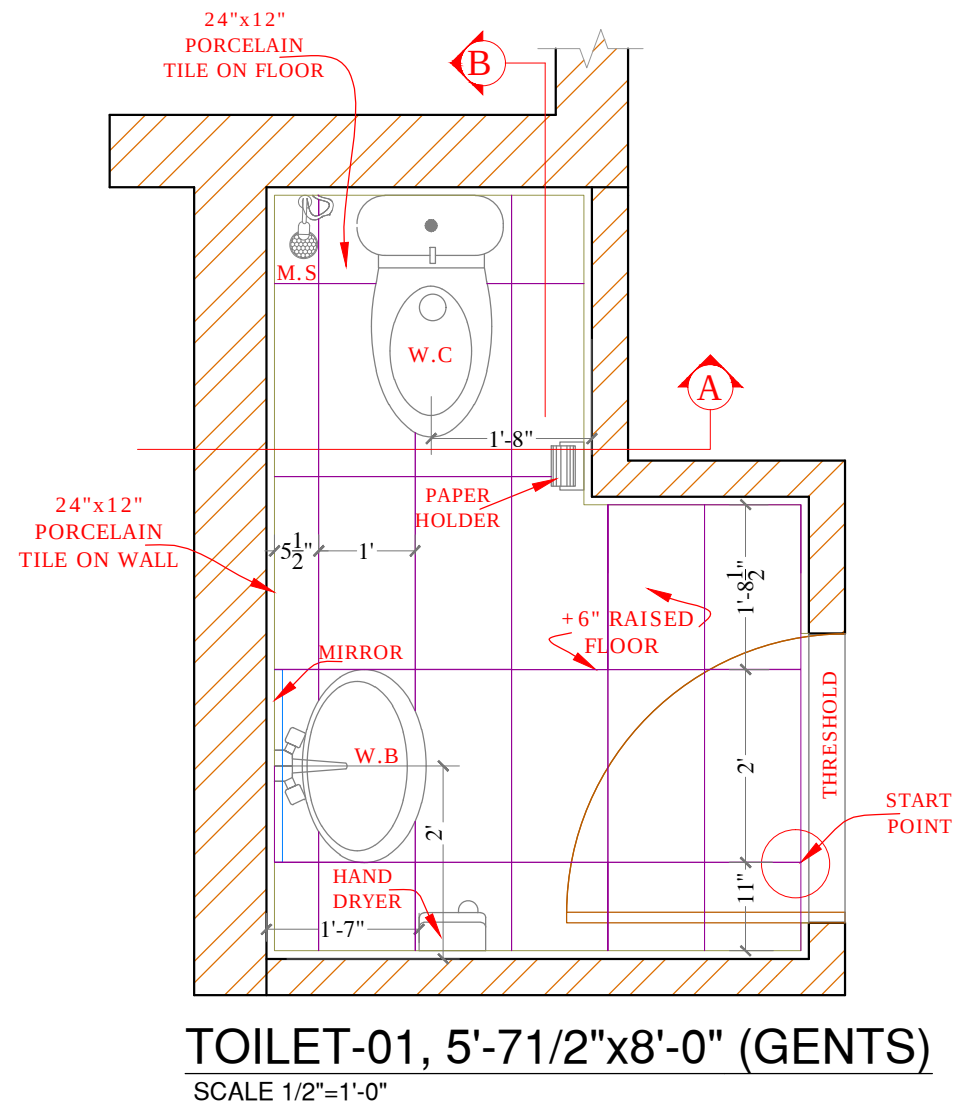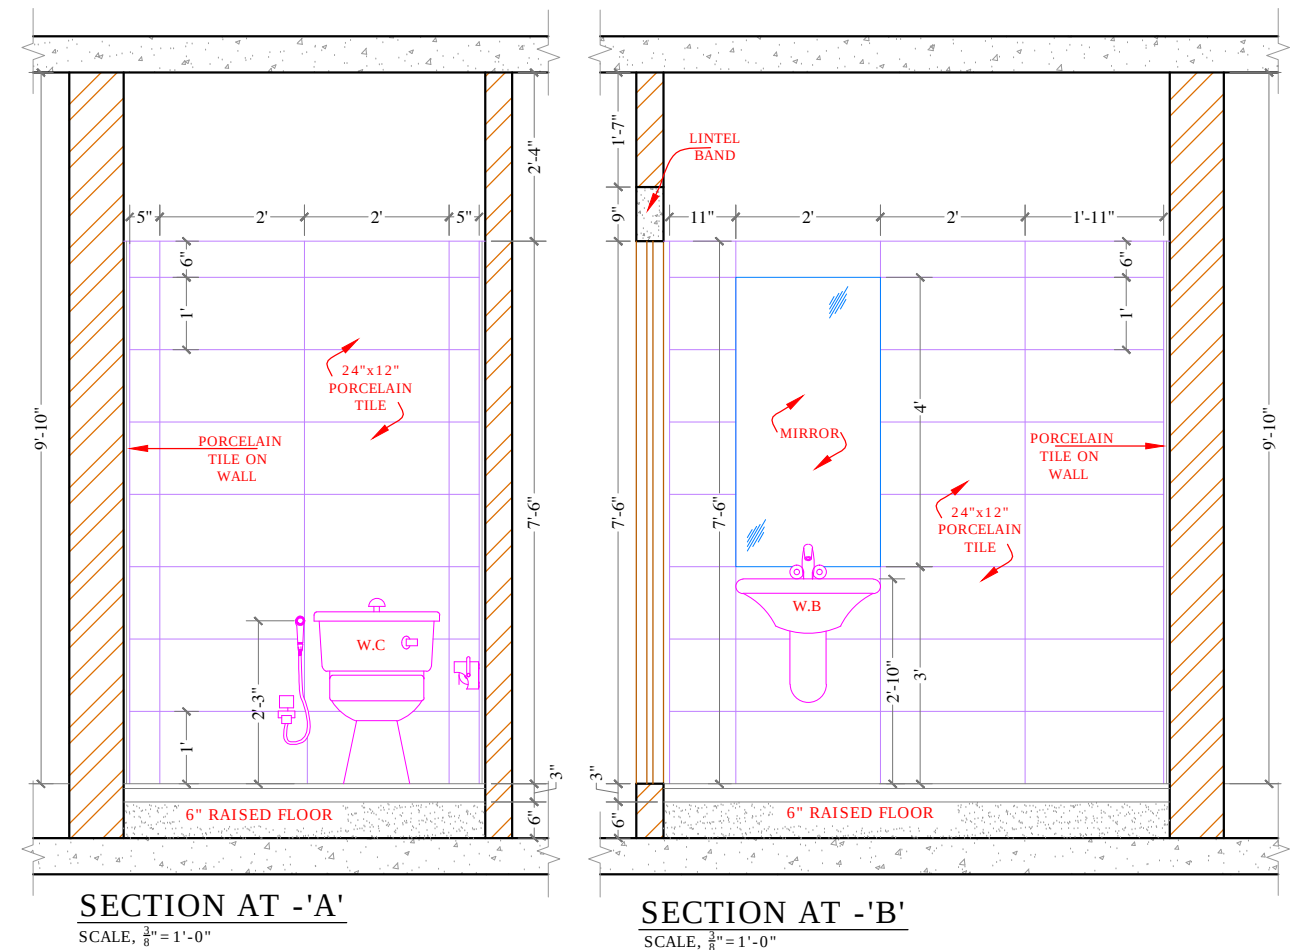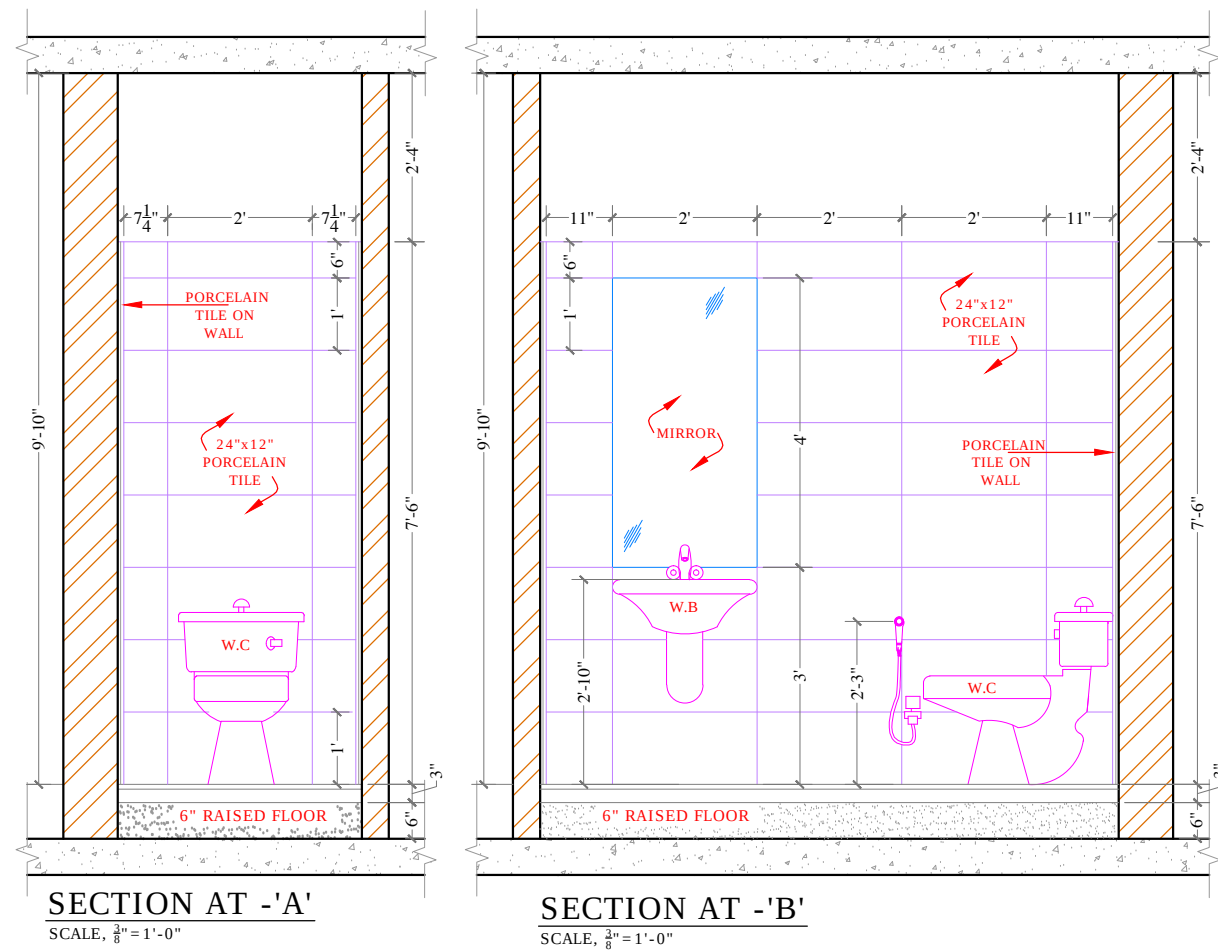

REV.	DATE	DESCRIPTION		BY	CHK	APP
CLIENT						
SECURITIES AND EXCHANGE COMMISSION OF PAKISTAN						
PROJECT						
CRO INTERIOR RENOVATION 3RD & 4TH FLOOR LAHORE						
DESIGN PHASE						
TENDER DRAWINGS						
TITLE						
BATH DETAIL						
DESIGN		DRAWN		SCALE		
SHAZIA QURESHI		USMAN		AS SHOWN		
CHECKED		APPROVED		DATE		
SHAZIA QURESHI		SHAZIA QURESHI		30 May, 2020		
NORTH		JOB No. A- 2125				
		DRG. No. A-62				
CONSULTANT:						
SOHAIL A. KHAN ASSOCIATES						
Architecture and Designing						
House #159, Street 4, Race Course Road, Rawalpindi						
Tel: 5174329 - 5174098; Fax: 5125075						
Email: mail@saka.net.pk						
						

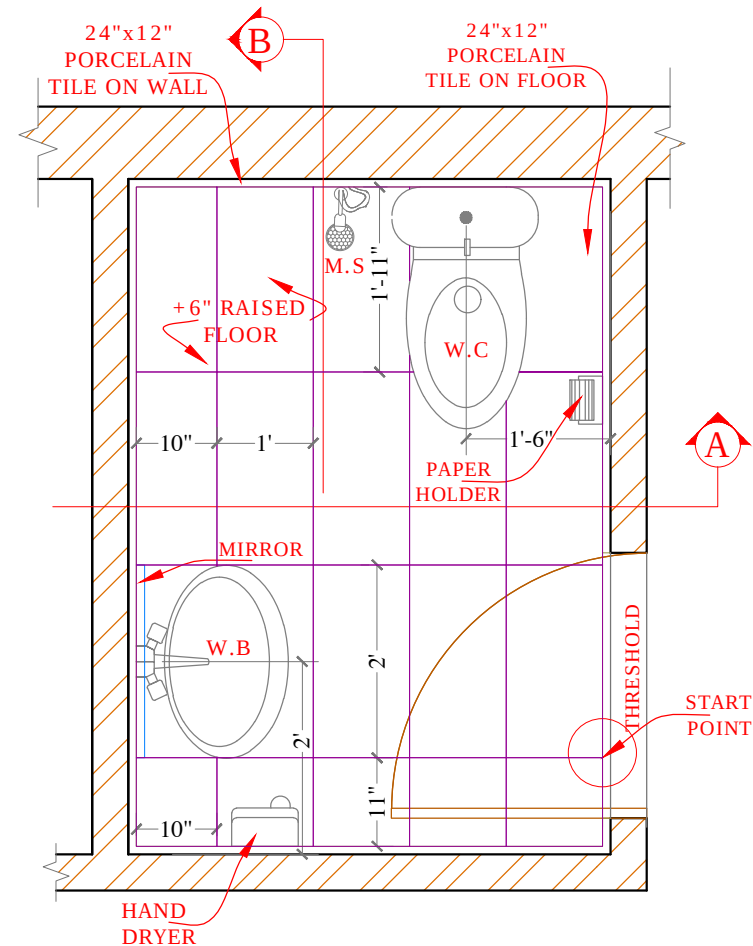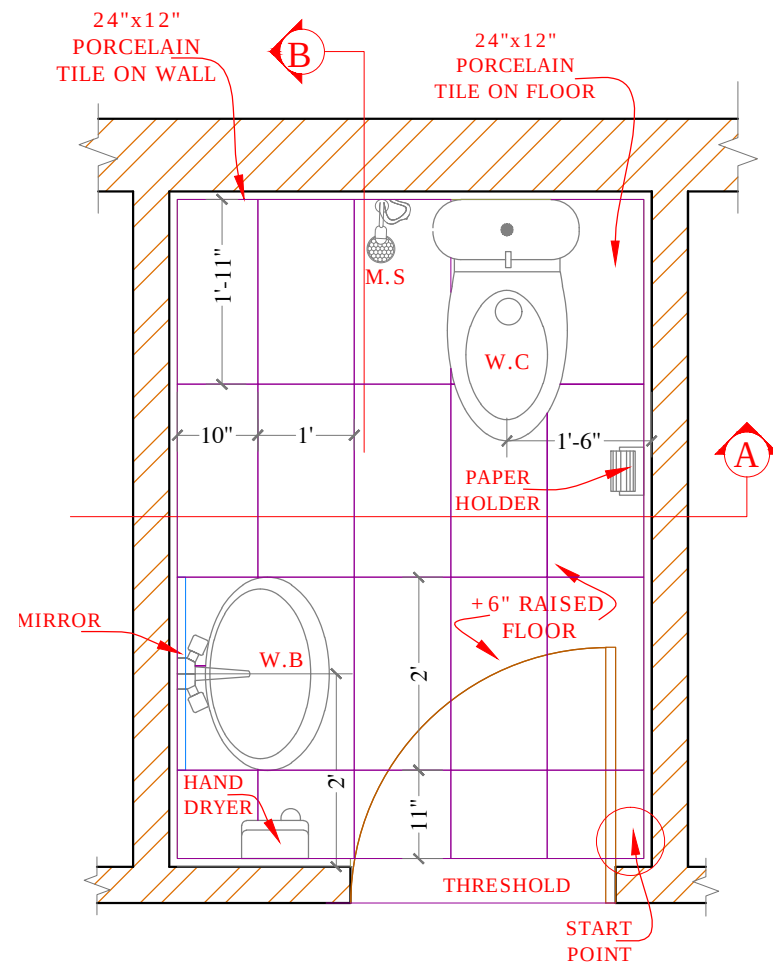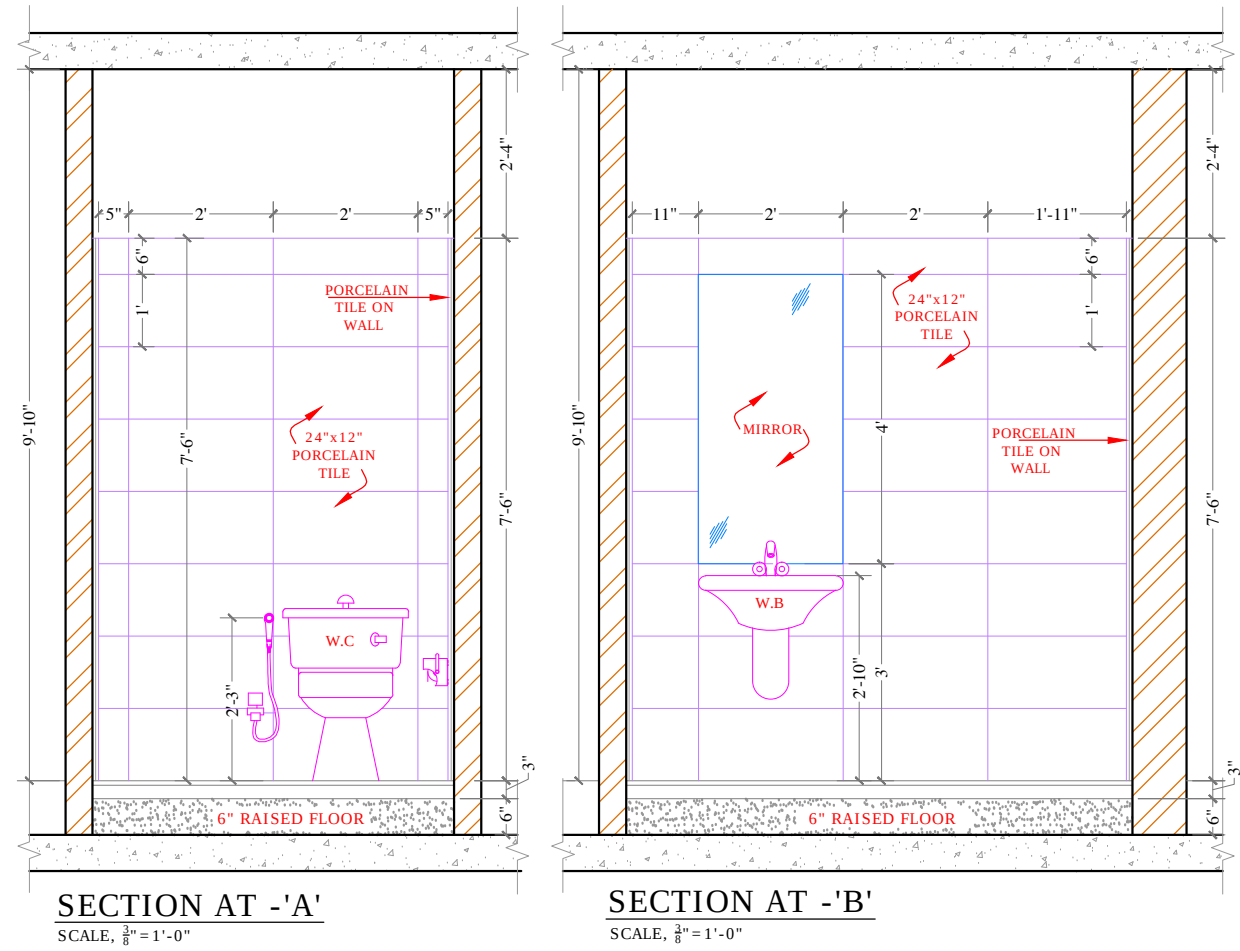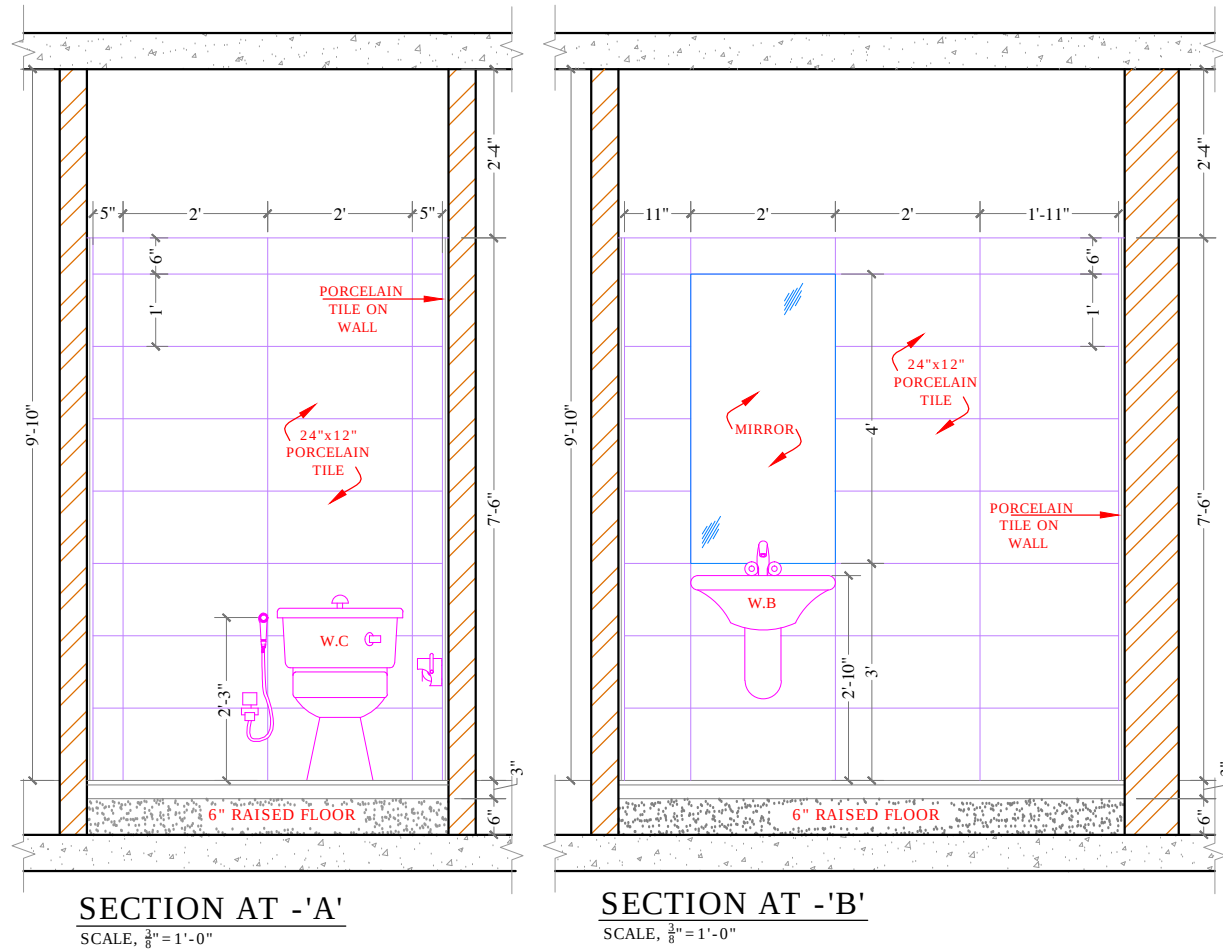

REV.	DATE	DESCRIPTION	BY	CHKD	APP
CLIENT SECURITIES AND EXCHANGE COMMISSION OF PAKISTAN PROJECT CRO INTERIOR RENOVATION 3RD & 4TH FLOOR LAHORE DESIGN PHASE TENDER DRAWINGS TITLE BATH DETAIL					
DESIGN SHAZIA QURESHI		DRAWN USMAN		SCALE AS SHOWN	
CHECKED SHAZIA QURESHI		APPROVED SHAZIA QURESHI		DATE 30 May, 2020	
NORTH		JOB No. A- 2125			
		DRG. No. A-63			
CONSULTANT: SOHAIL A. KHAN ASSOCIATES Architecture and Designing Home #159, Street 4, Race Course Road, Rawalpindi Tel: 5174329 - 5174098; Fax: 5125075 Email: mail@saka.net.pk					
					

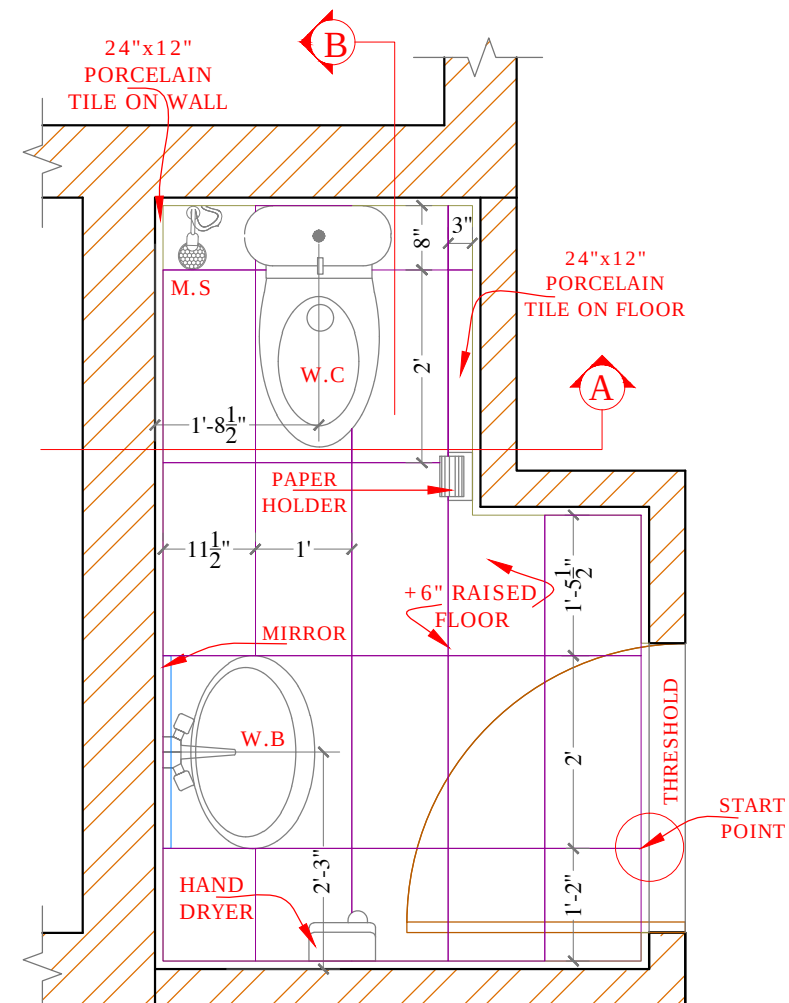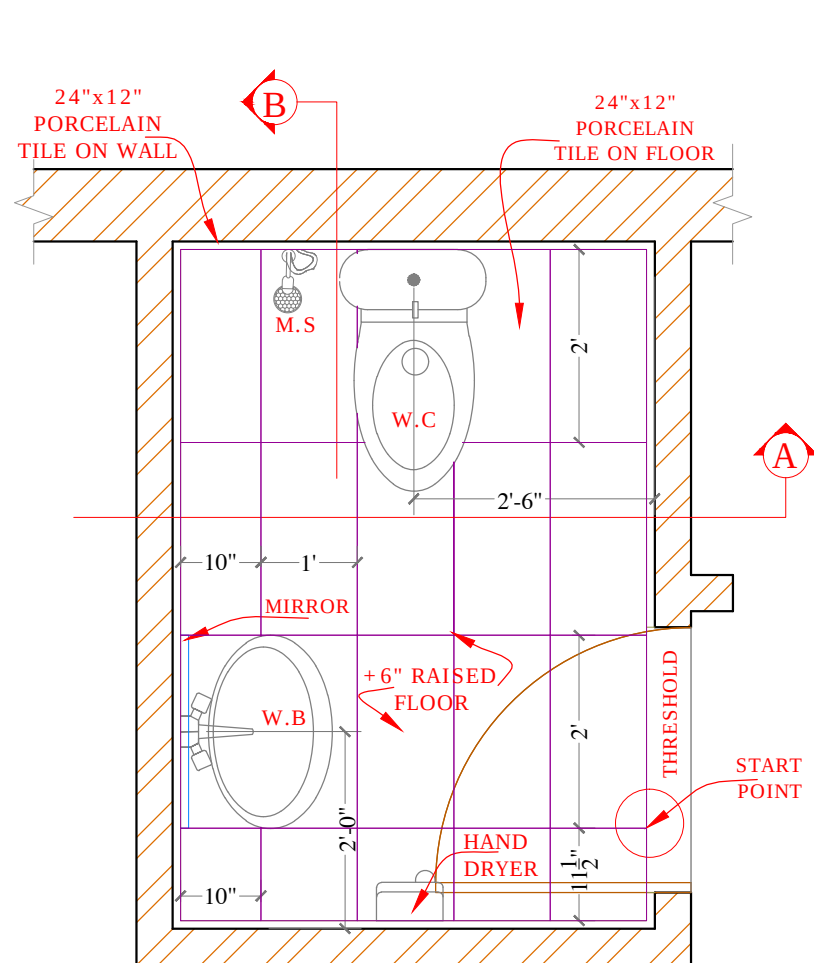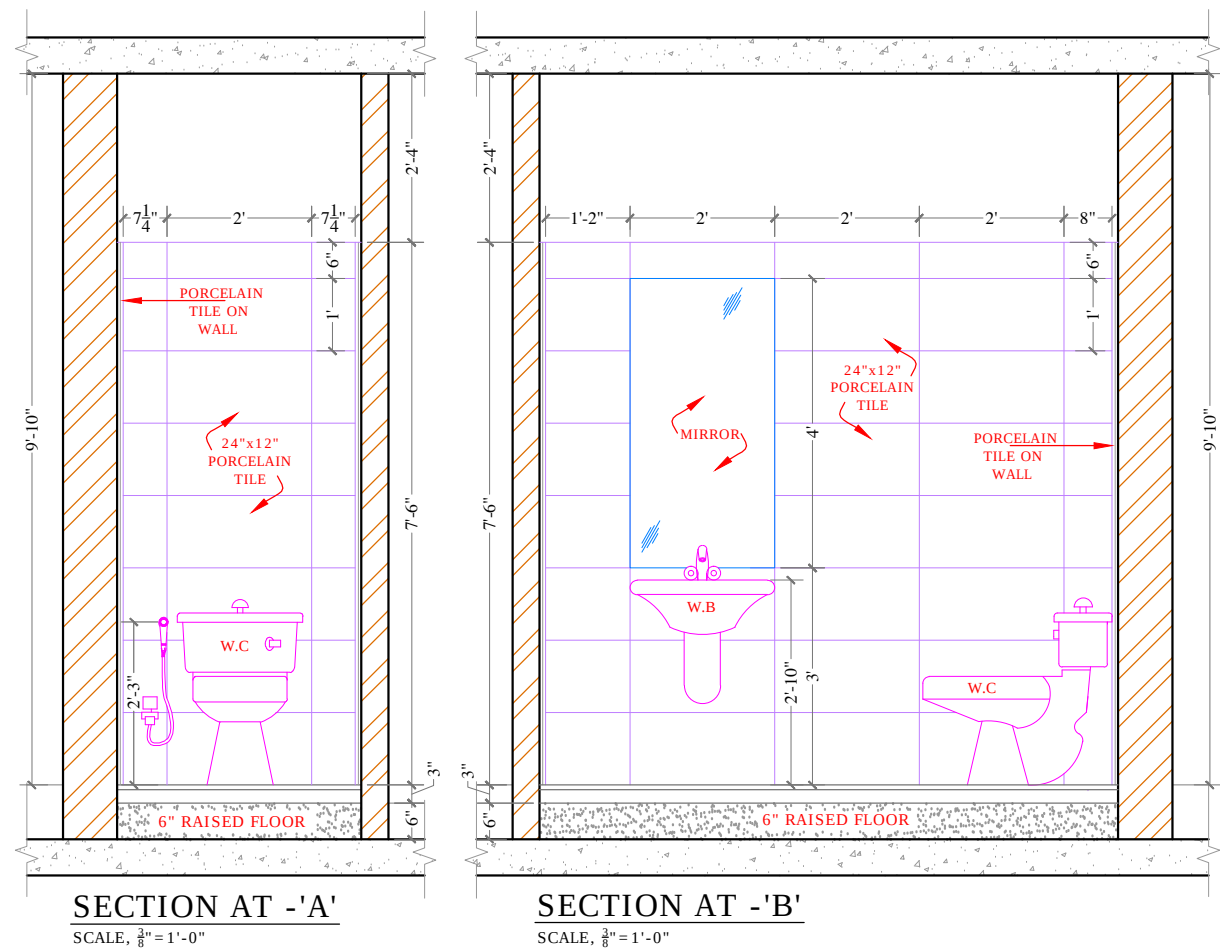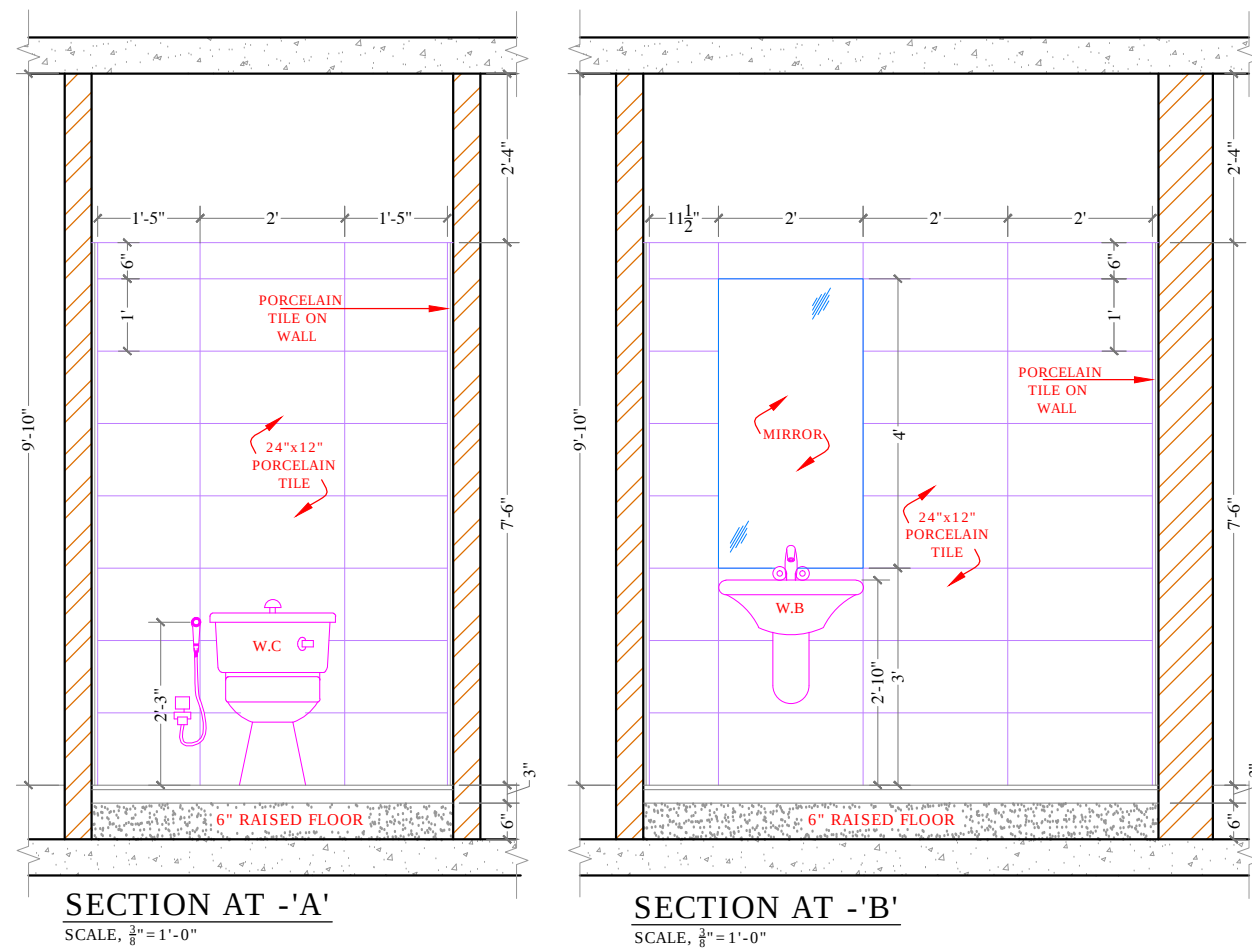

REV.	DATE	DESCRIPTION	BY	CHD	APP
CLIENT					
SECURITIES AND EXCHANGE COMMISSION OF PAKISTAN					
PROJECT					
CRO INTERIOR RENOVATION 3RD & 4TH FLOOR LAHORE					
DESIGN PHASE					
TENDER DRAWINGS					
TITLE					
BATH DETAIL					
DESIGN		DRAWN		SCALE	
SHAZIA QURESHI		USMAN		AS SHOWN	
CHECKED		APPROVED		DATE	
SHAZIA QURESHI		SHAZIA QURESHI		30 May, 2020	
NORTH		JOB No.		A- 2125	
		DRG. No.		A-64	
CONSULTANT:					
SOHAIL A. KHAN ASSOCIATES					
Architecture and Designing					
Home #159, Street 4, Race Course Road, Rawalpindi					
Tel: 5174329 - 5174098; Fax: 5125075					
Email: mail@saka.net.pk					
					