


SECURITIES & EXCHANGE COMMISSION OF PAKISTAN

INTERIOR RENOVATION BUSINESS CENTER
SECP CRO 3RD FLOOR ASSOCIATED HOUSE,
EGERTON ROAD, LAHORE RENOVATION


TENDER DRAWINGS
VOLUME-III

SOHAIL A. KHAN ASSOCIATES
Architecture and Designing
House #159, Street 4, Race Course Road, Rawalpindi
Tel: 5174329 - 5174098; Fax: 5125075
Email: mail@saka.net.pk

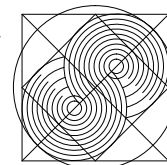


ARCHITECTURE

SOHAIL A. KHAN ASSOCIATES
Architecture and Designing
House #159, Street 4, Race Course Road, Rawalpindi
Tel: 5174329 - 5174098; Fax: 5125075
Email: mail@saka.net.pk

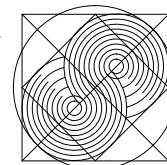


LIST OF DRAWINGS			
ARCHITECTURAL		ELECTRICAL DRAWINGS	
DRG. NO:	TITLE	DRG. NO:	TITLE
A-01	3RD FLOOR DEMOLITION PLAN		
A-02	3RD FLOOR FURNITURE PLAN	E-01	MAIN LEGEND
A-03	3RD FLOOR 3D VIEWS	E-02	GENERAL WIRING NOTES, TENTATIVE CONSTRUCTIONAL DETAIL OF DISTRIBUTION BOARD, TECHNOLOGY, FLOOR BOX AND EARTHING DETAIL
A-03a	3RD FLOOR 3D VIEWS		
A-04	3RD FLOOR WORKING PLAN		
A-05	3RD FLOOR FLOORING PLAN	E-03	CEILING CO-ORDINATION LAYOUT
A-06	3RD FLOOR FALSE CEILING PLANE	E-04	ILLUMINATION LAYOUT PLAN
A-07	3RD FLOOR FALSE CEILING DETAIL BLOWUP	E-05	EMERGENCY & EXIT LIGHT LAYOUT PLAN
A-08	3RD FLOOR FALSE CEILING DETAIL BLOWUP	E-06	POWER SOCKETS LAYOUT PLAN ON NORMAL SUPPLY
A-09	SECTION AT ('A' & A1)	E-07	POWER SOCKETS LAYOUT PLAN ON UPS SUPPLY
A-9a	SECTION AT ('A3')	E-08	DATA & WIFI SYSTEM LAYOUT
A-10	SECTION AT ('B' & B1)	E-09	TELEPHONE & TV CABLE SYSTEM LAYOUT
A-11	SECTION AT ('C' & C1)	E-10	ACCESS CONTROL & Q-MATIC SYSTEM LAYOUT
A-12	SECTION AT ('D' & D1)	E-11	FIRE ALARM & CCTV SYSTEM LAYOUT
A-13	SECTION DETAILS	HVAC DRAWINGS	
A-14	DOOR DETAILS		
A-15	SELF SERVICE COUNTERS DETAIL		
A-16	INCORPORATION TABLE DETAIL	HV-00	HVAC INDEX-LEGEND AND GENERAL NOTES
A-17	GYPSUM & CEMENT BOARD PARTITION DETAIL	HV-01	AC COPPER LAYOUT 3RD FLOOR
A-18	PLYWOOD PARTITION DETAIL	HV-02	AC COPPER LAYOUT ROOF PLAN
A-19	OFFICERS TABLE PARTITION DETAIL	HV-03	ELECTRICAL SYSTEM LAYOUT 3RD FLOOR PLAN
A-20	WINDOWS GRILL PLAN SECTION & ELEVATION	HV-04	HVAC CONDENSATE LAYOUT 3RD FLOOR PLAN
A-21	TYPICAL DETAIL FOR COLUMN	HV-05	HVAC STANDARD DETAILS
A-22	FACILITATION COUNTER AND LOW HEIGHT FILE CABINET DETAIL		
A-23	FACILITATION COUNTER AND LOW HEIGHT FILE CABINET DETAIL		
A-24	FACILITATION COUNTER AND LOW HEIGHT FILE CABINET DETAIL		

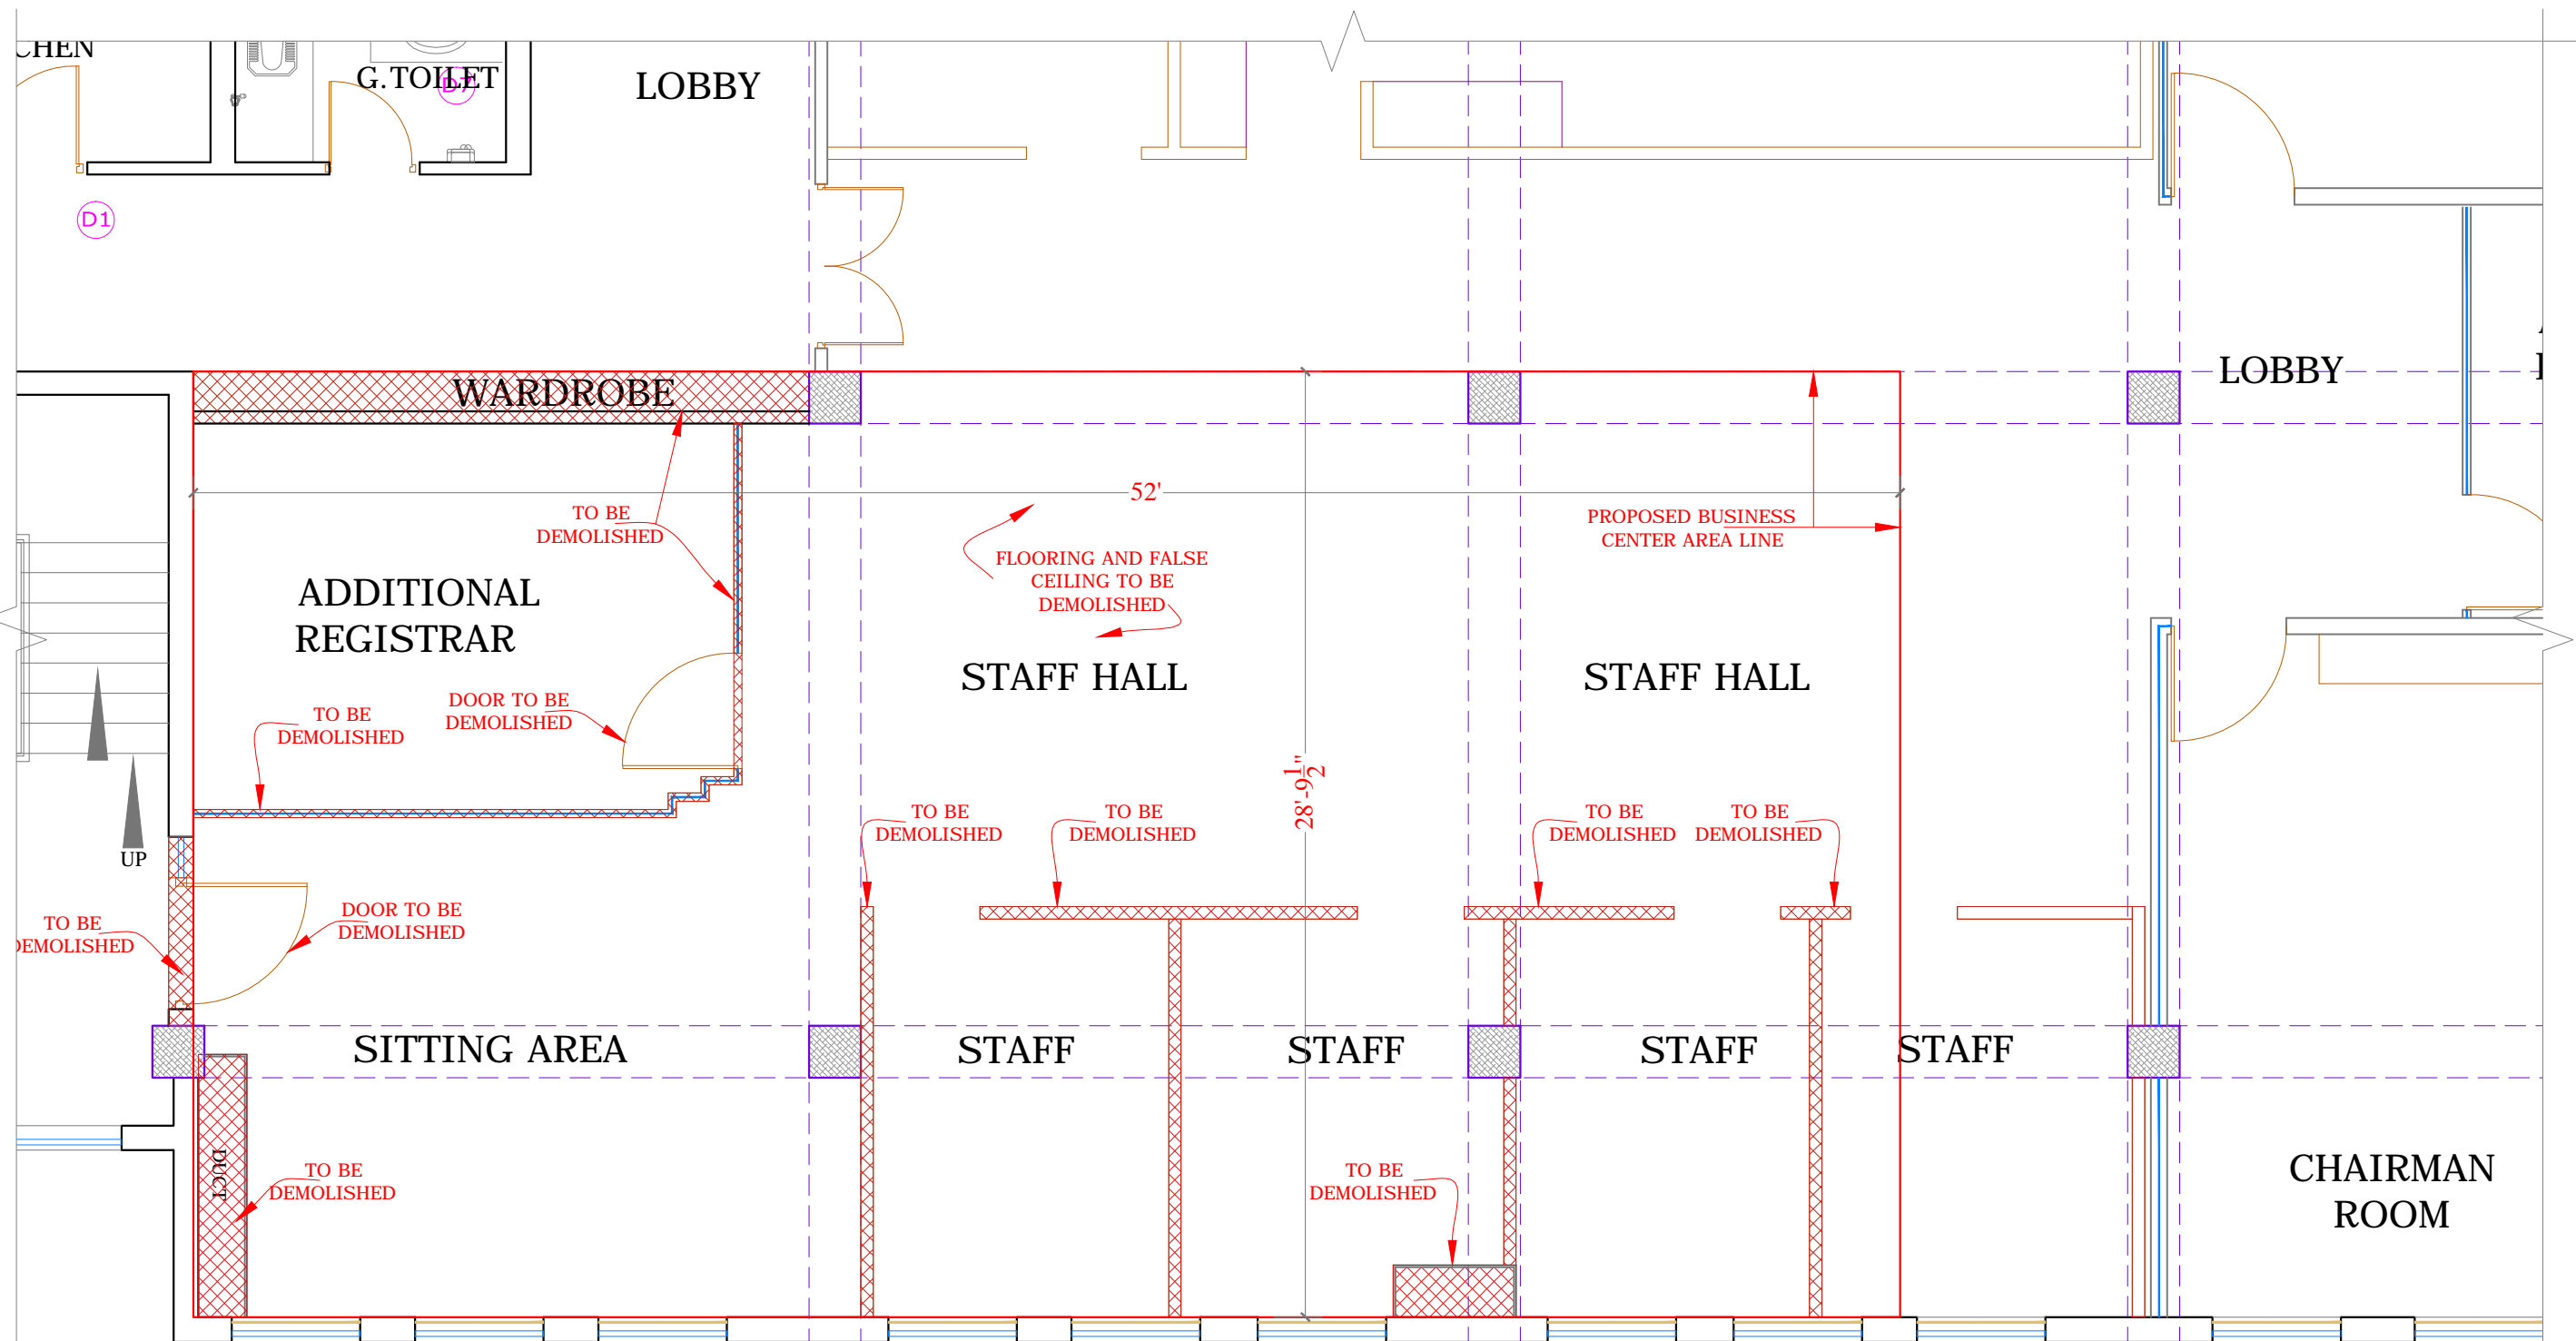




3rd FLOOR DEMOLITION PLAN

NOTE:
DIMENSIONS MAY VARY AS PER SITE
CONTRACTOR NEEDS TO CO ORDINATES
IN CASE OF ANY DISCREPANCY

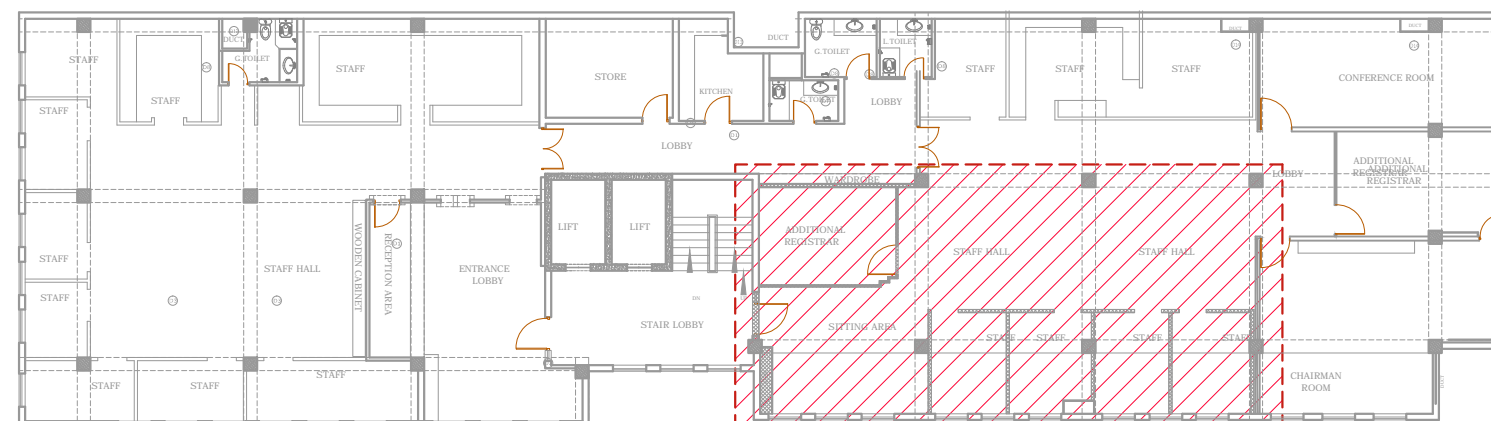

3rd FLOOR KEY PLAN

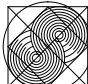REV.	DATE	DESCRIPTION	BY	CHK	APP
CLIENT					
SECURITIES AND EXCHANGE COMMISSION OF PAKISTAN					
PROJECT					
INTERIOR RENOVATION BUSINESS CENTER SECP CRO 3RD FLOOR LAHORE					
DESIGN PHASE					
TENDER DRAWINGS					
TITLE					
DEMOLISH PLAN					
DESIGN		DRAWN		SCALE	
SHAZIA QURESHI		WASIM BUTT		AS SHOWN	
CHECKED		APPROVED		DATE	
SHAZIA QURESHI		SHAZIA QURESHI		24 Dec, 2020	
NORTH		JOB No.		A- 2125	
		DRG. No.		A-01	
CONSULTANT:					
SOHAIL A. KHAN ASSOCIATES					
Architecture and Designing					
House #159, Street 4, Race Course Road, Rawalpindi					
Tel: 5174329 - 5174098; Fax: 5125075					
Email: mail@saka.net.pk					
					

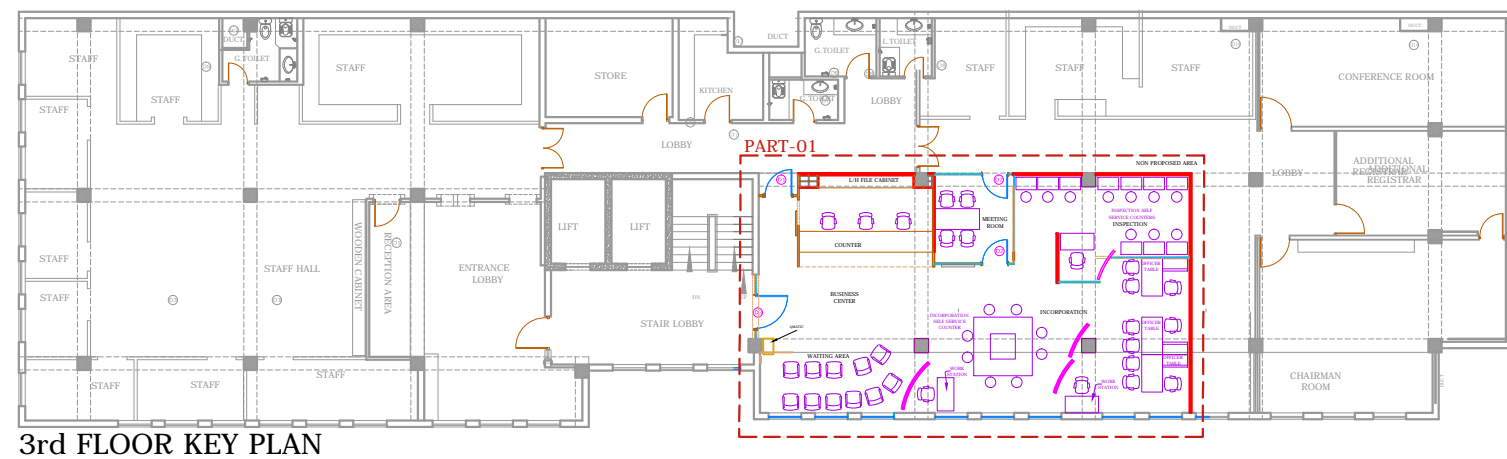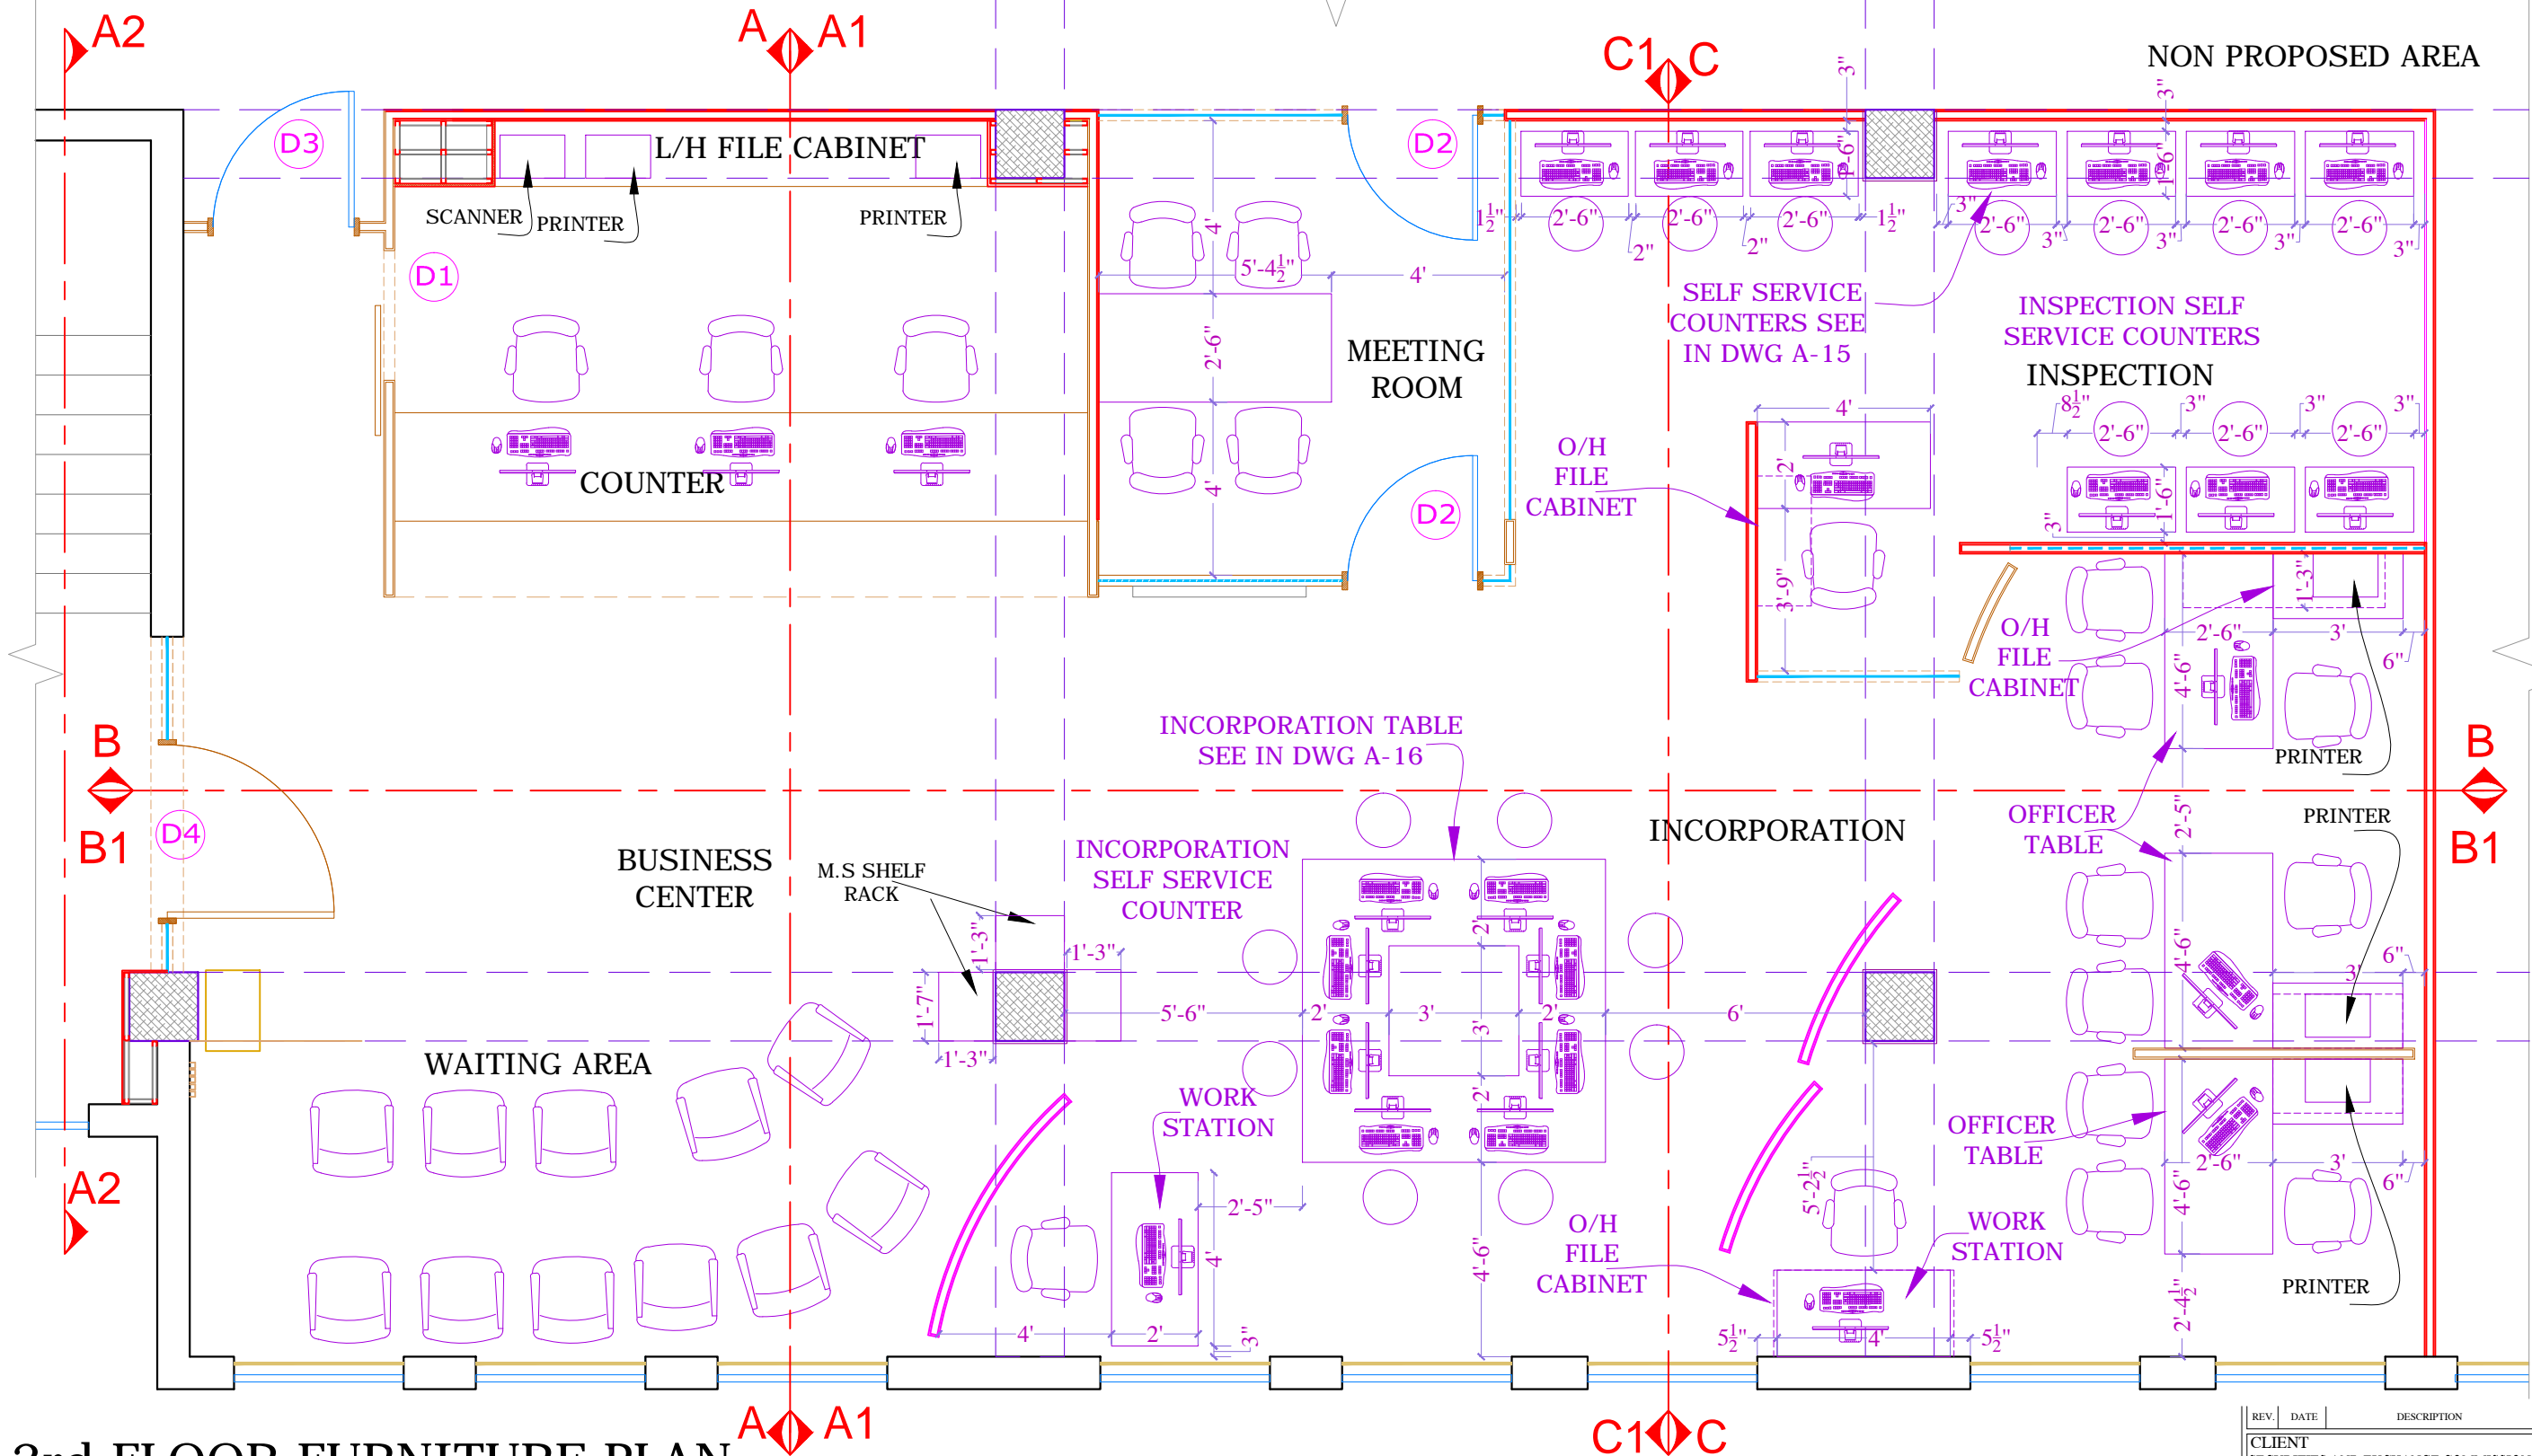


REV	DATE	DESCRIPTION	BY	CHKD	APP
CLIENT SECURITIES AND EXCHANGE COMMISSION OF PAKISTAN PROJECT INTERIOR RENOVATION BUSINESS CENTER SECP CRO 3RD FLOOR LAHORE DESIGN PHASE TENDER DRAWINGS TITLE FURNITURE PLAN					
DESIGN SHAZIA QURESHI		DRAWN WASIM BUTT	SCALE AS SHOWN		
CHECKED SHAZIA QURESHI		APPROVED SHAZIA QURESHI	DATE 24 Dec, 2020		
NORTH		JOB No. A- 2125			
		DRG. No. A-02			
CONSULTANT: SOHAIL A. KHAN ASSOCIATES Architecture and Designing House #159, Street 4, Race Course Road, Rawalpindi Tel: 5174329 - 5174098; Fax: 5125075 Email: mail@saka.net.pk					



BUSINESS CENTER FACILITATION COUNTER 3D VIEW-01



BUSINESS CENTER FACILITATION COUNTER 3D VIEW-02

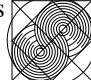REV.	DATE	DESCRIPTION	BY	CHKD	APP
CLIENT SECURITIES AND EXCHANGE COMMISSION OF PAKISTAN PROJECT INTERIOR RENOVATION BUSINESS CENTER SECP CRO 3RD FLOOR LAHORE DESIGN PHASE TENDER DRAWINGS TITLE 3DVIEWS					
DESIGN SHAZIA QURESHI CHECKED SHAZIA QURESHI		DRAWN WASIM BUTT APPROVED SHAZIA QURESHI		SCALE AS SHOWN DATE 24 Dec, 2020	
NORTH		JOB No. A- 2125 DRG. No. A-03			
CONSULTANT: SOHAIL A. KHAN ASSOCIATES Architecture and Designing House #159, Street 4, Race Course Road, Rawalpindi Tel: 5174329 - 5174098; Fax: 5125075 Email: mail@saka.net.pk					
					





INCORPORATION VIEW-03




INCORPORATION VIEW-04




INSPECTION AREA VIEW-05


REV.	DATE	DESCRIPTION	BY	CHKD	APP
CLIENT SECURITIES AND EXCHANGE COMMISSION OF PAKISTAN PROJECT INTERIOR RENOVATION BUSINESS CENTER SECP CRO 3RD FLOOR LAHORE DESIGN PHASE TENDER DRAWINGS TITLE 3D VIEWS					
DESIGN SHAZIA QURESHI CHECKED SHAZIA QURESHI		DRAWN WASIM BUTT APPROVED SHAZIA QURESHI		SCALE AS SHOWN DATE 24 Dec, 2020	
NORTH		JOB No. A- 2125 DRG. No. A-03a			
CONSULTANT: SOHAIL A. KHAN ASSOCIATES Architecture and Designing House #159, Street 4, Race Course Road, Rawalpindi Tel: 5174329 - 5174098; Fax: 5125075 Email: mail@saka.net.pk					





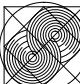


REV.	DATE	DESCRIPTION	BY	CHKD	APP
<p>CLIENT</p> <p>SECURITIES AND EXCHANGE COMMISSION OF PAKISTAN</p> <p>PROJECT</p> <p>INTERIOR RENOVATION BUSINESS CENTER SECP CRO 3RD FLOOR LAHORE</p> <p>DESIGN PHASE</p> <p>TENDER DRAWINGS</p> <p>TITLE</p> <p>WORKING PLAN</p>					
DESIGN		DRAWN	SCALE		
SHAZIA QURESHI		WASIM BUTT	AS SHOWN		
CHECKED		APPROVED	DATE		
SHAZIA QURESHI		SHAZIA QURESHI	24 Dec, 2020		
NORTH		JOB No.			
		A- 2125			
		DRG. No.			
		A-04			
CONSULTANT:					
<p>SOHAIL A. KHAN ASSOCIATES</p> <p>Architecture and Designing</p> <p>House #159, Street 4, Race Course Road, Rawalpindi</p> <p>Tel: 5174329 - 5174098; Fax: 5125075</p> <p>Email: mail@saka.net.pk</p>					
					

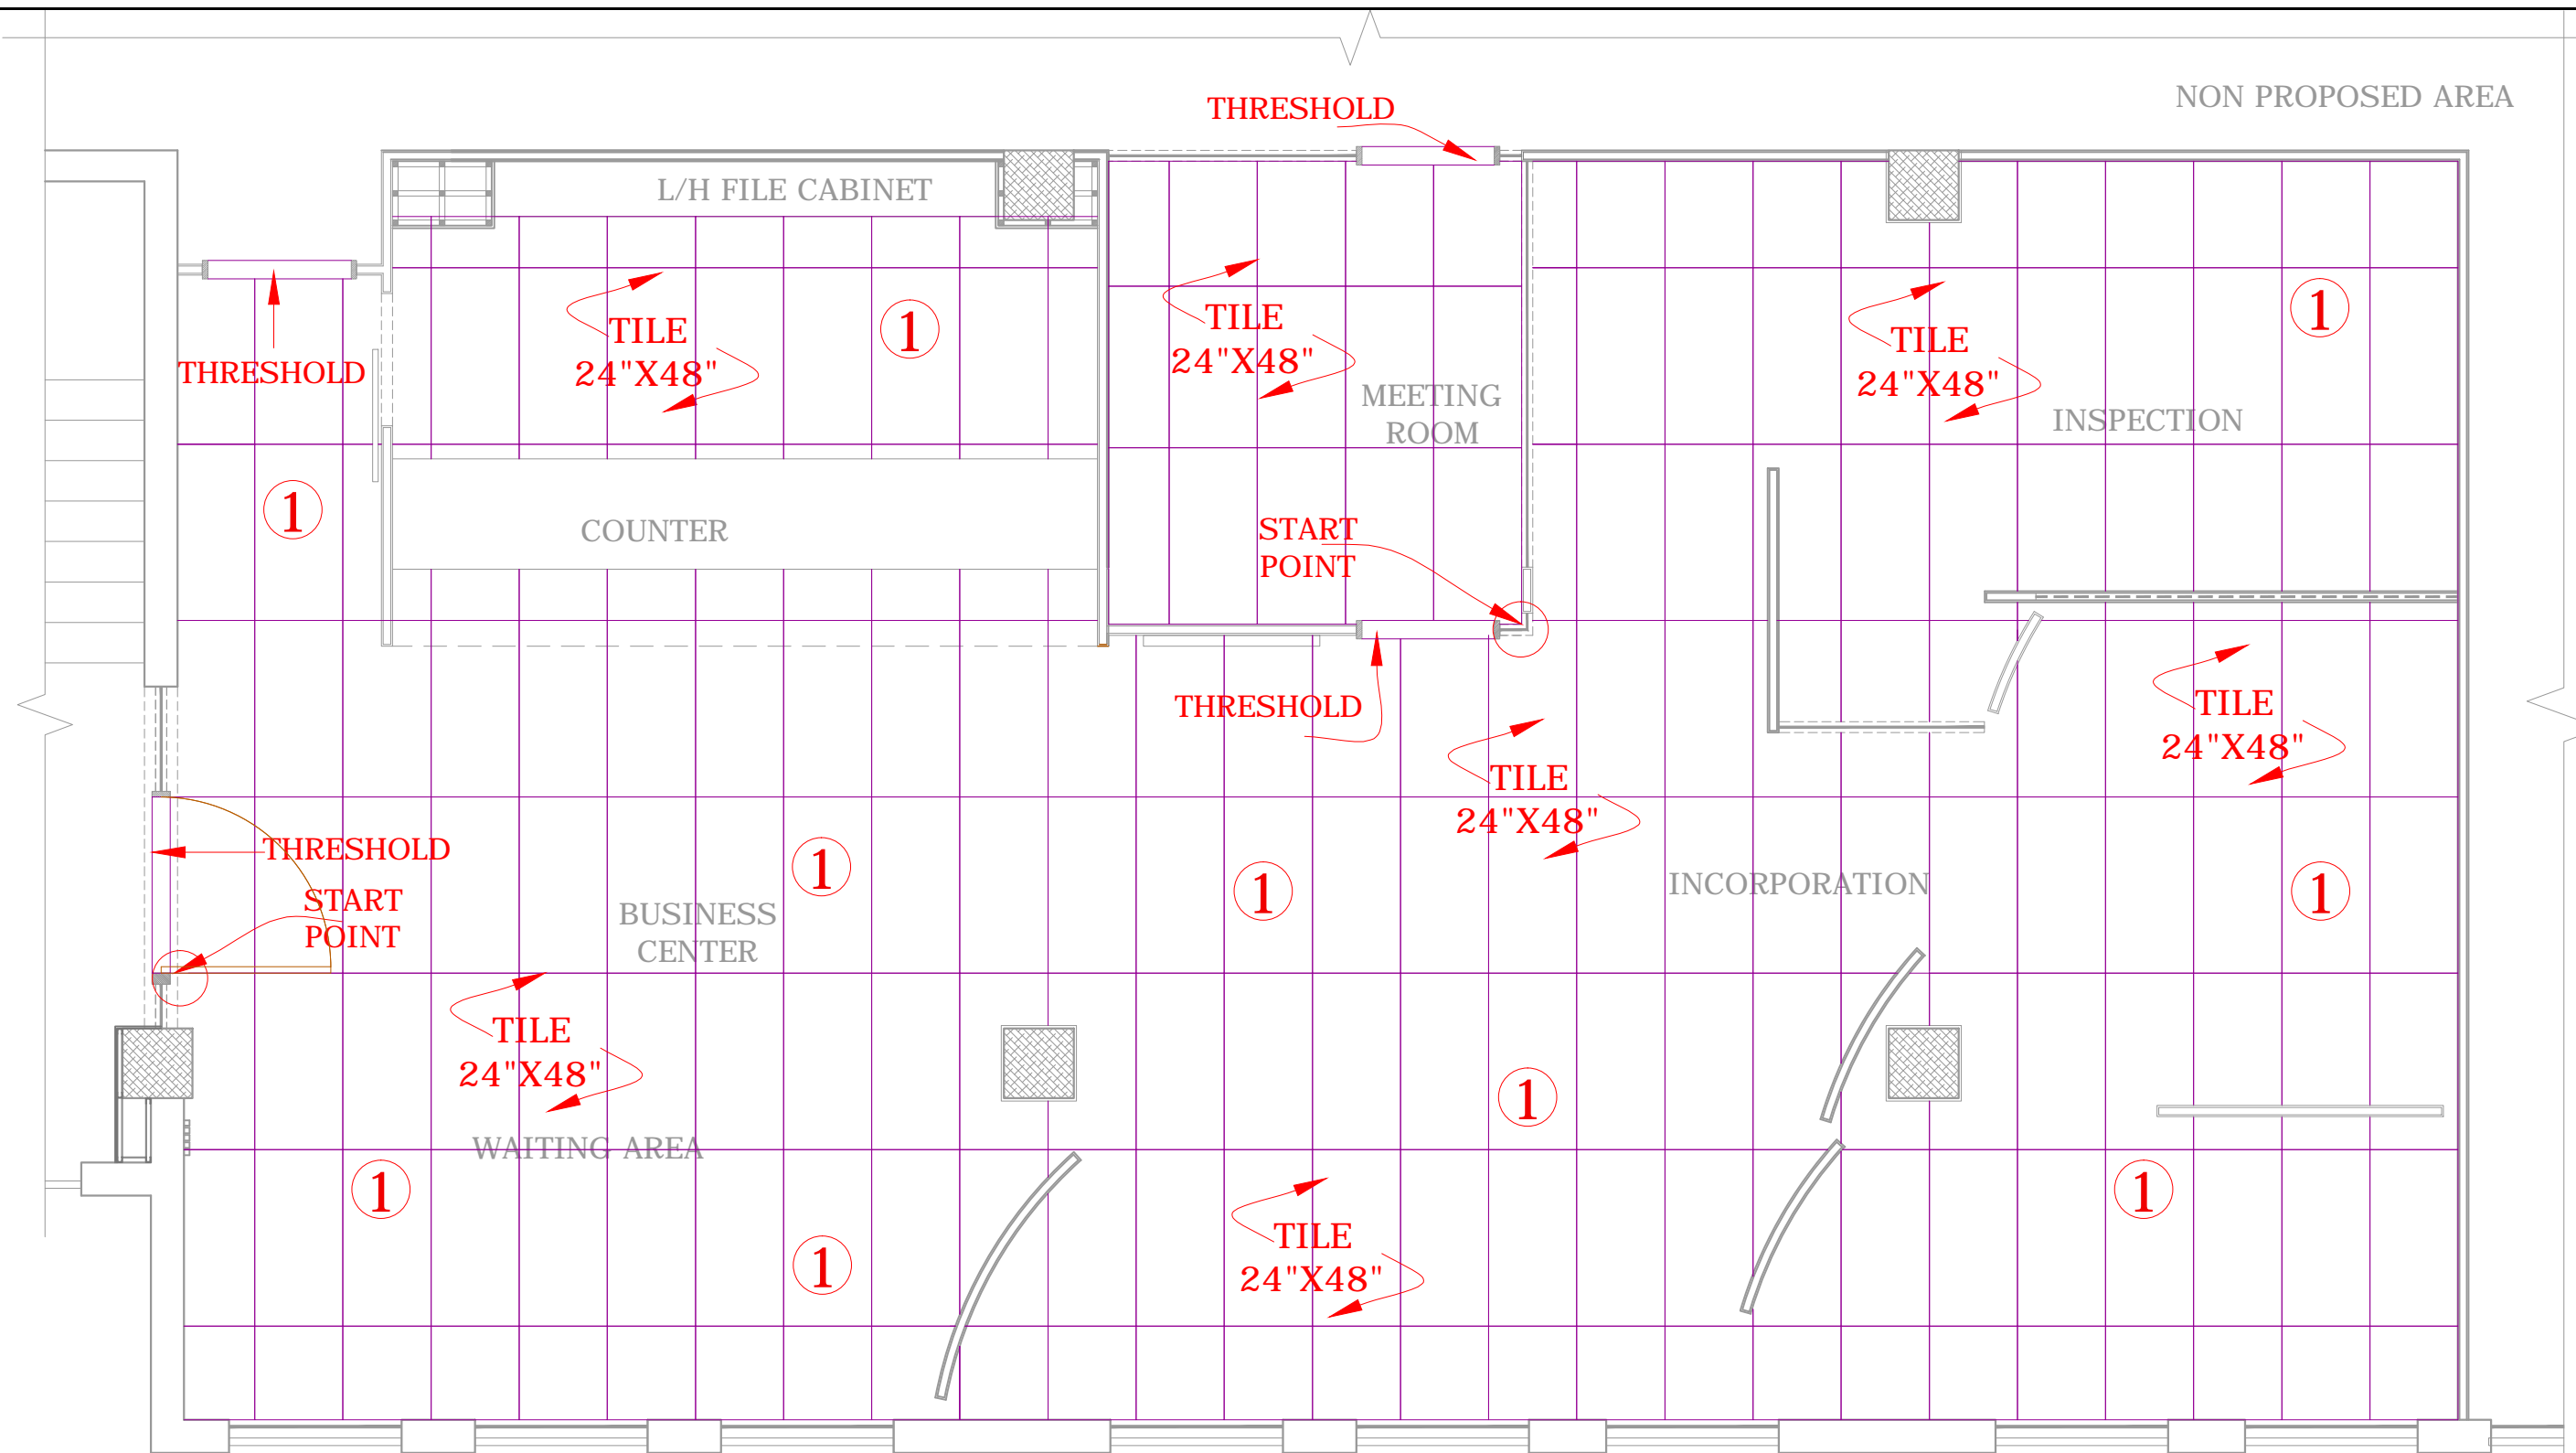




3rd FLOOR PATTERN PLAN


NOTE:
DIMENSIONS MAY VARY AS PER SITE
CONTRACTOR NEEDS TO CO ORDINATES
IN CASE OF ANY DISCREPANCY


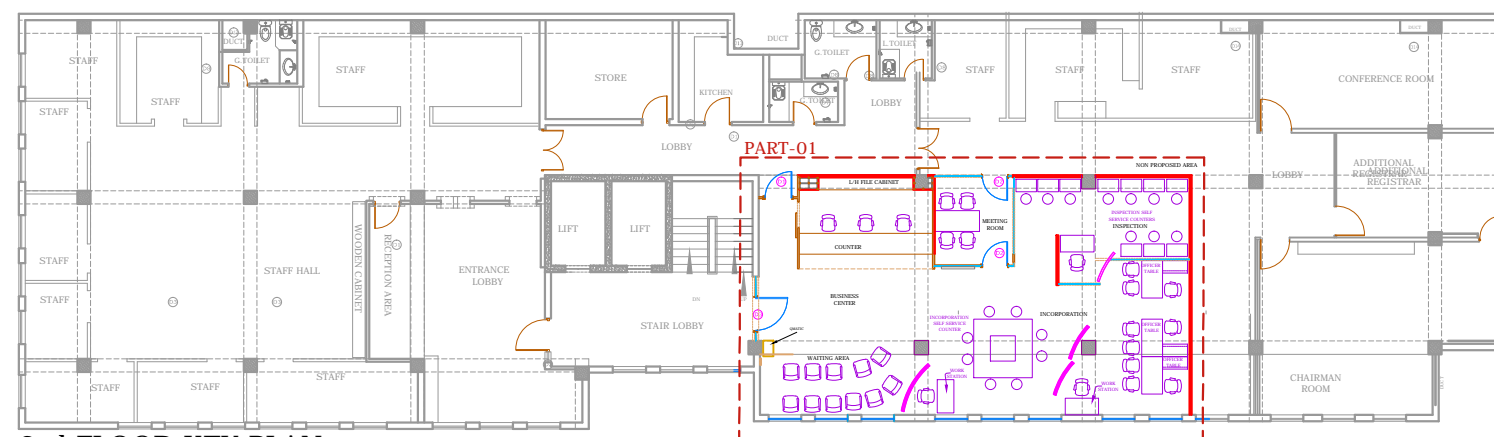


3rd FLOOR KEY PLAN

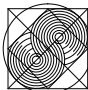
REV.	DATE	DESCRIPTION	BY	CHK	APP
CLIENT					
SECURITIES AND EXCHANGE COMMISSION OF PAKISTAN					
PROJECT					
INTERIOR RENOVATION BUSINESS CENTER SECP CRO 3RD FLOOR LAHORE					
DESIGN PHASE					
TENDER DRAWINGS					
TITLE					
FLOORING PLAN					
DESIGN	SHAZIA QURESHI	DRAWN	WASIM BUTT	SCALE	AS SHOWN
CHECKED	SHAZIA QURESHI	APPROVED	SHAZIA QURESHI	DATE	24 Dec, 2020
NORTH	JOB No. A- 2125				
	DRG. No. A-05				
CONSULTANT:					
SOHAIL A. KHAN ASSOCIATES					
Architecture and Designing					
House #159, Street 4, Race Course Road, Rawalpindi					
Tel: 5174329 - 5174098; Fax: 5125075					
Email: mail@saka.net.pk					
					

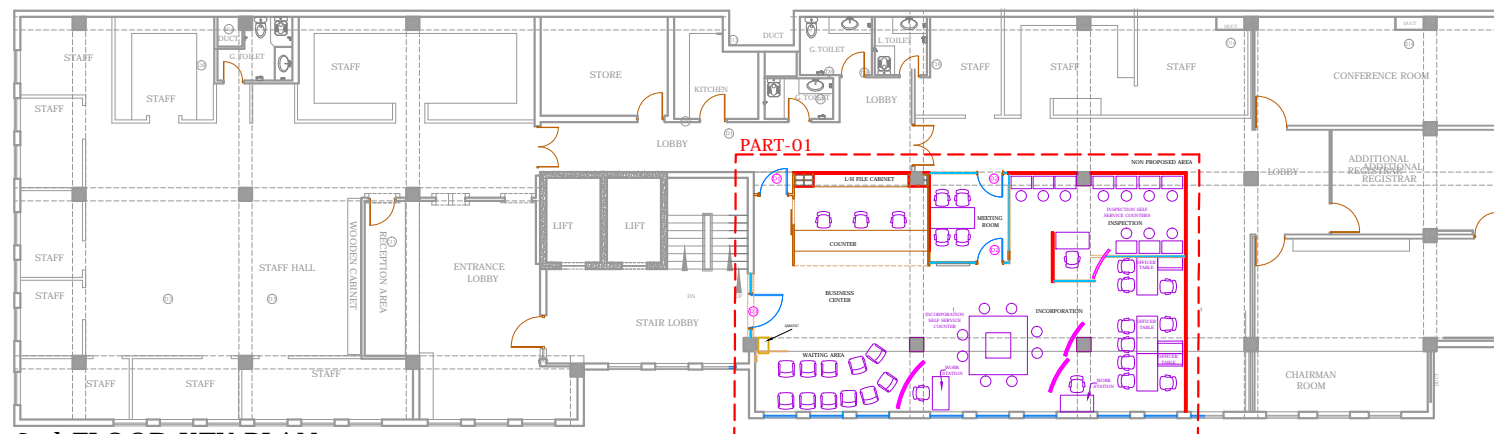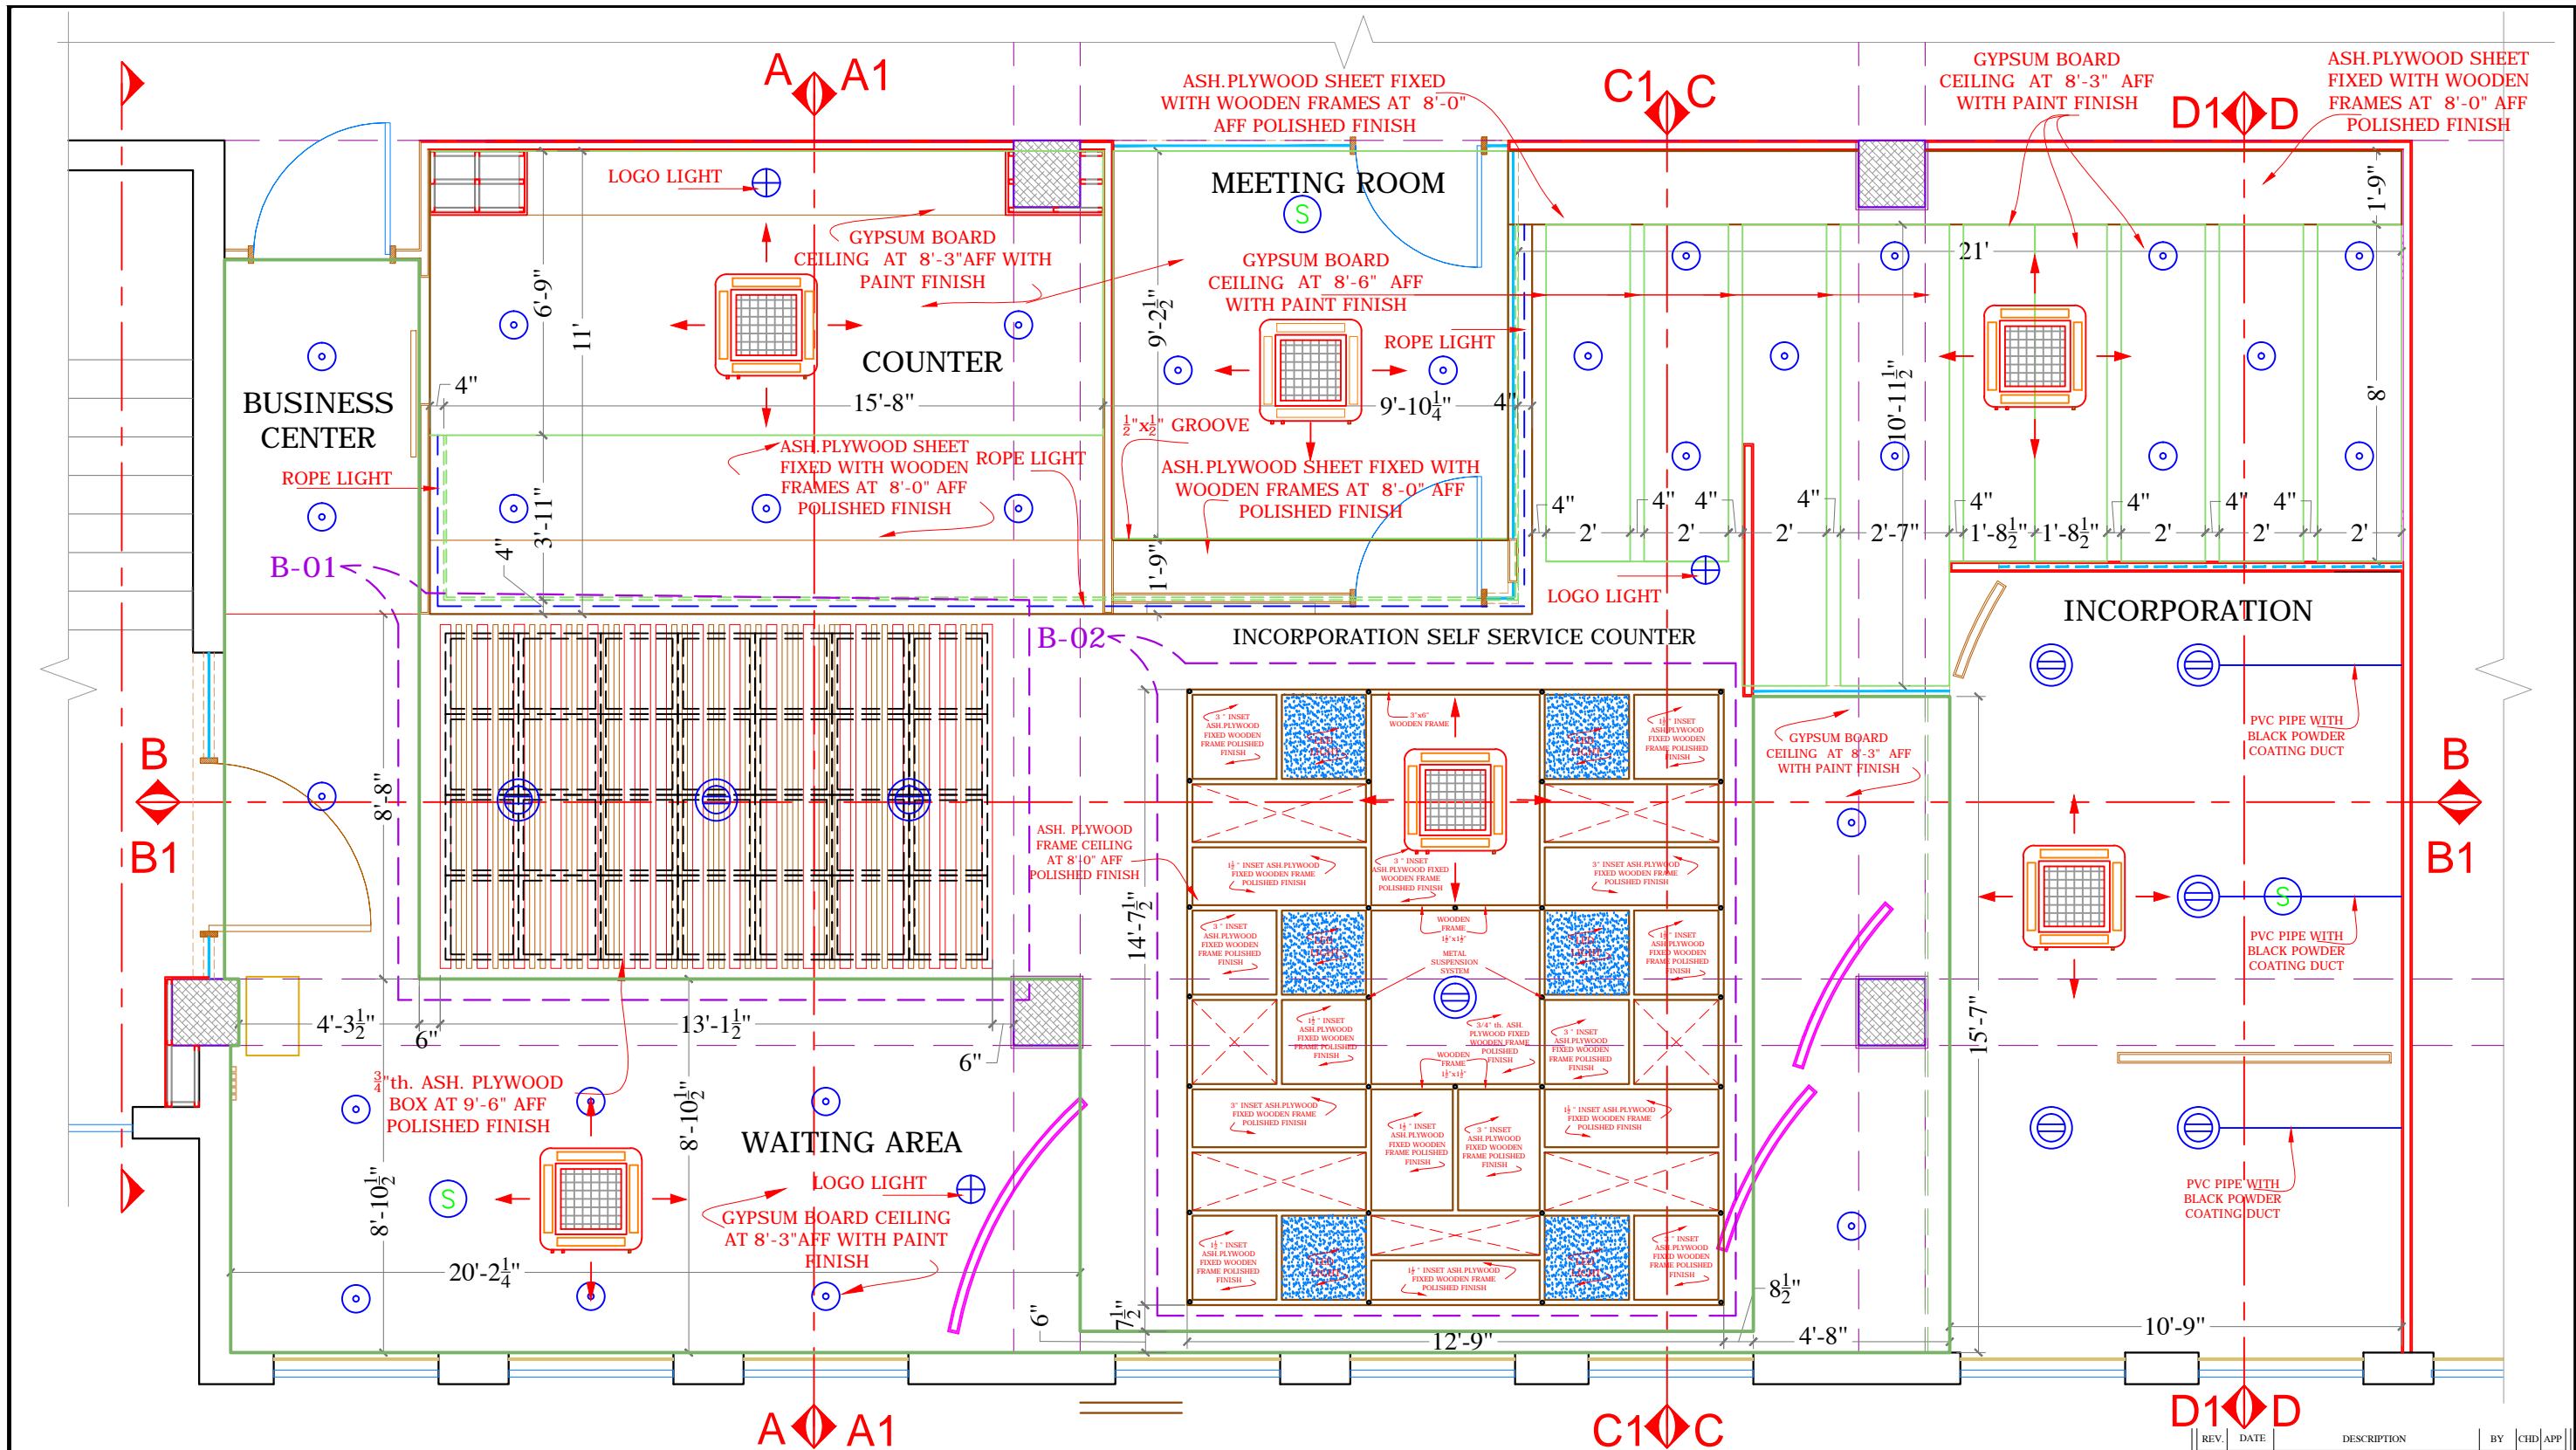

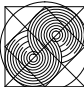REV.	DATE	DESCRIPTION		BY	CHKD	APP
CLIENT						
SECURITIES AND EXCHANGE COMMISSION OF PAKISTAN						
PROJECT						
INTERIOR RENOVATION BUSINESS CENTER SECP CR0 3RD FLOOR LAHORE						
DESIGN PHASE						
TENDER DRAWINGS						
TITLE						
FALSE CEILING PLAN						
DESIGN		DRAWN		SCALE		
SHAZIA QURESHI		WASIM BUTT		AS SHOWN		
CHECKED		APPROVED		DATE		
SHAZIA QURESHI		SHAZIA QURESHI		24 Dec, 2020		
NORTH		JOB No.		A- 2125		
		DRG. No.		A-06		
CONSULTANT:						
SOHAIL A. KHAN ASSOCIATES						
Architecture and Designing						
House #159, Street 4, Race Course Road, Rawalpindi						
Tel: 5174329 - 5174098; Fax: 5125075						
Email: mail@saka.net.pk						
						

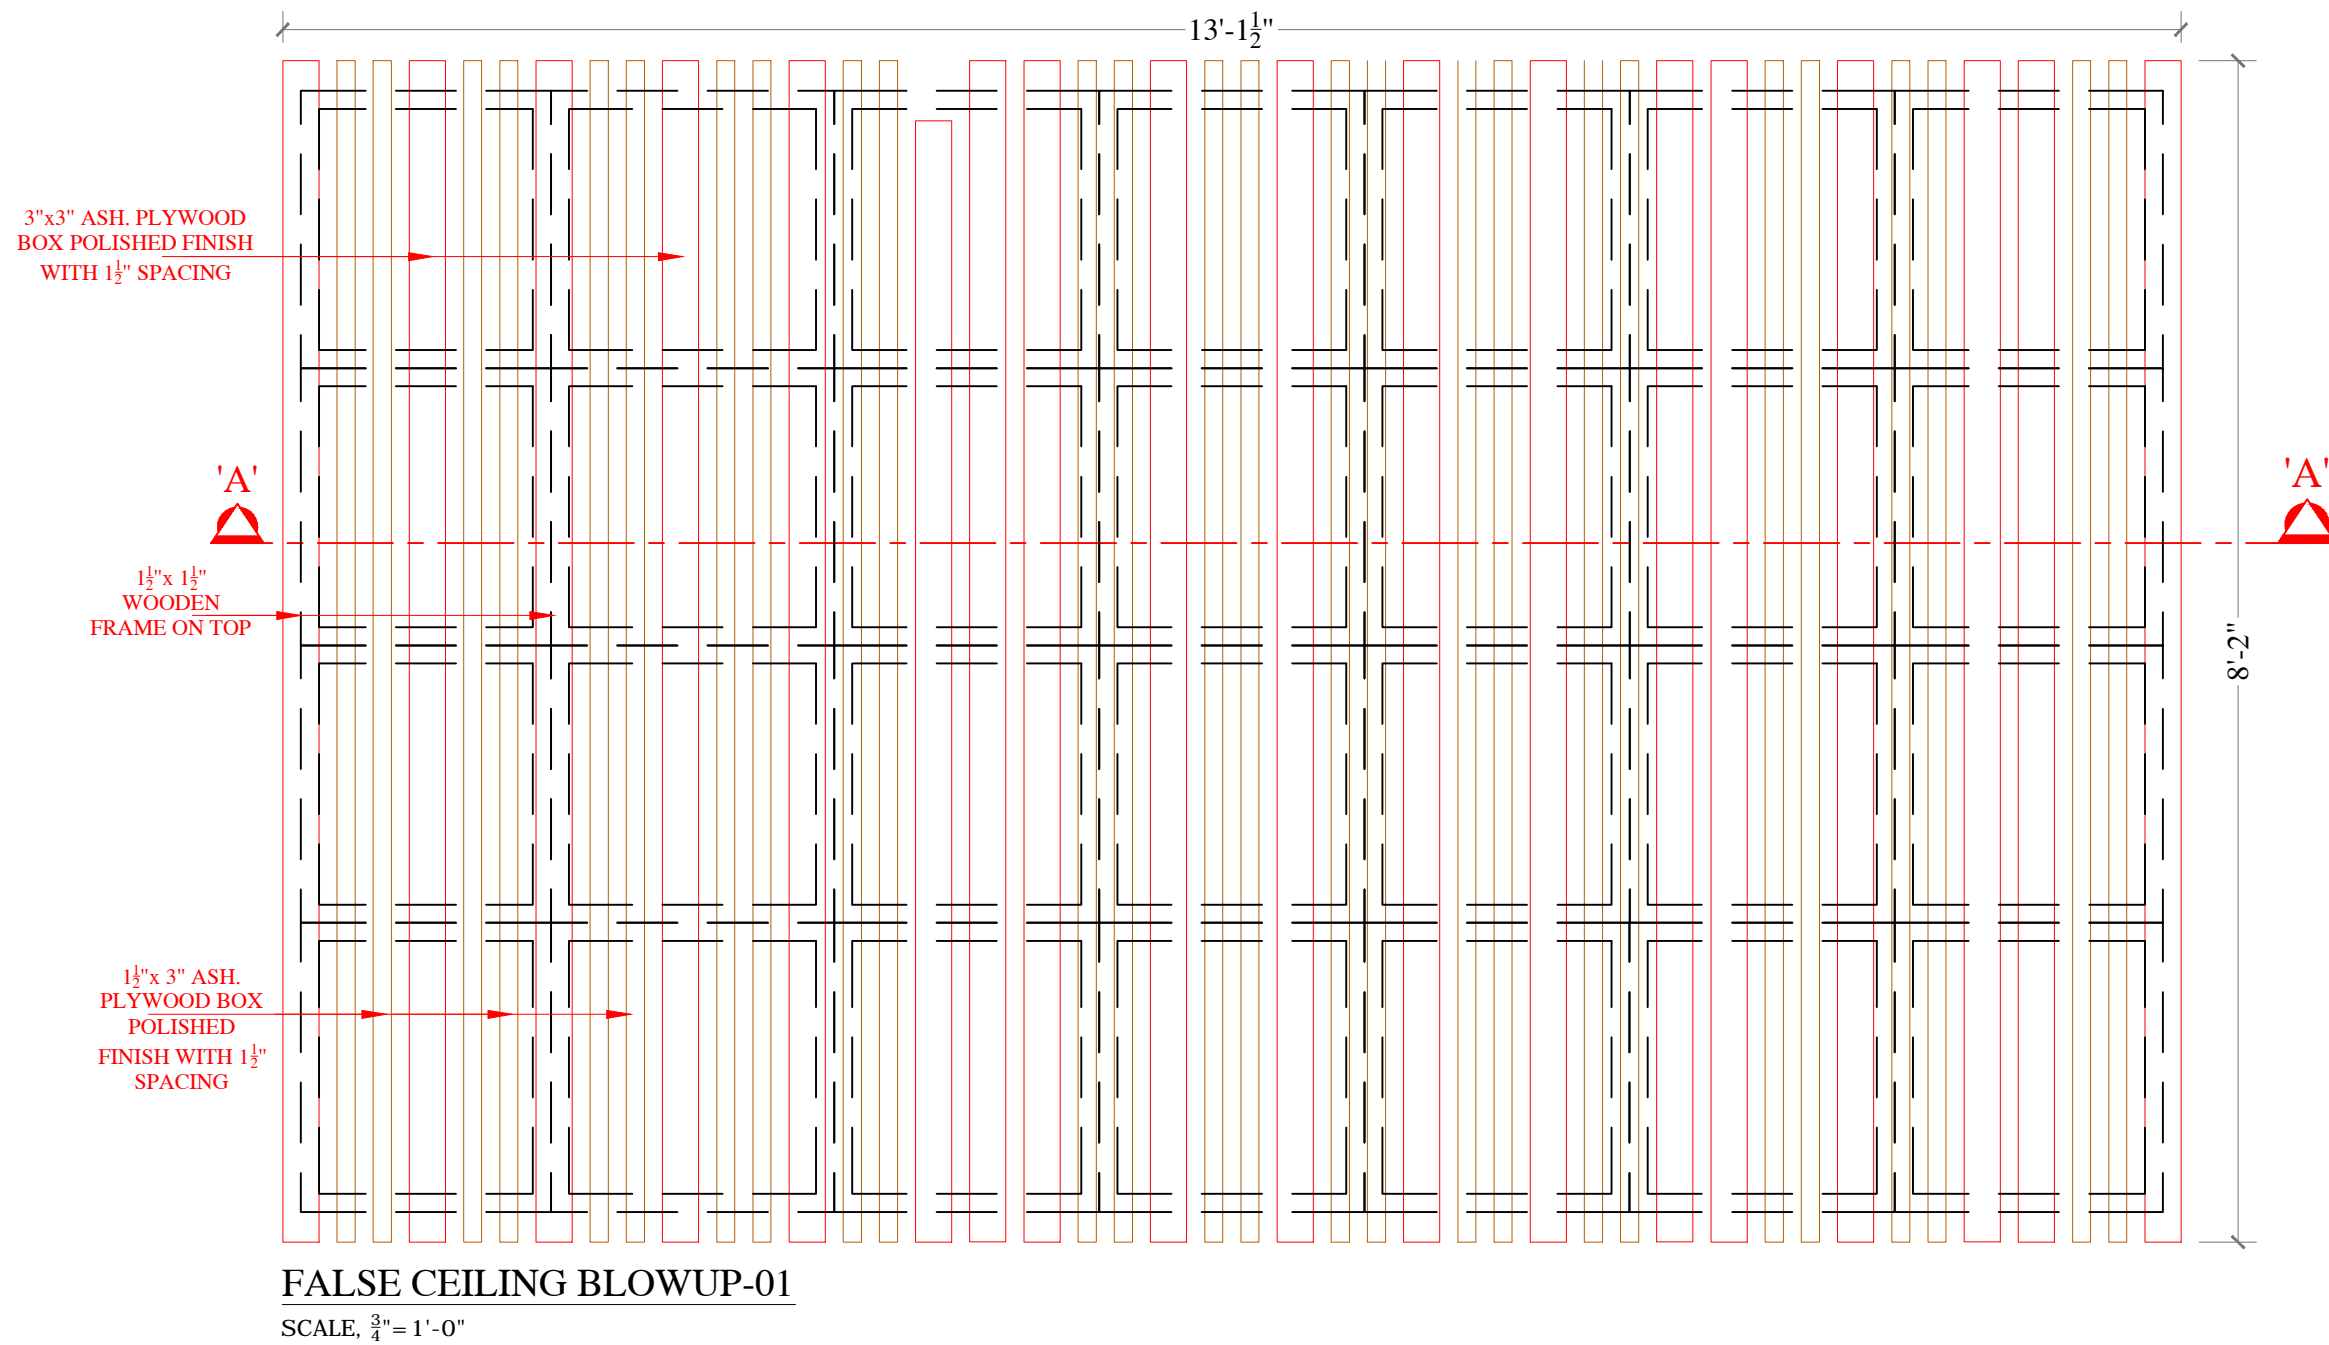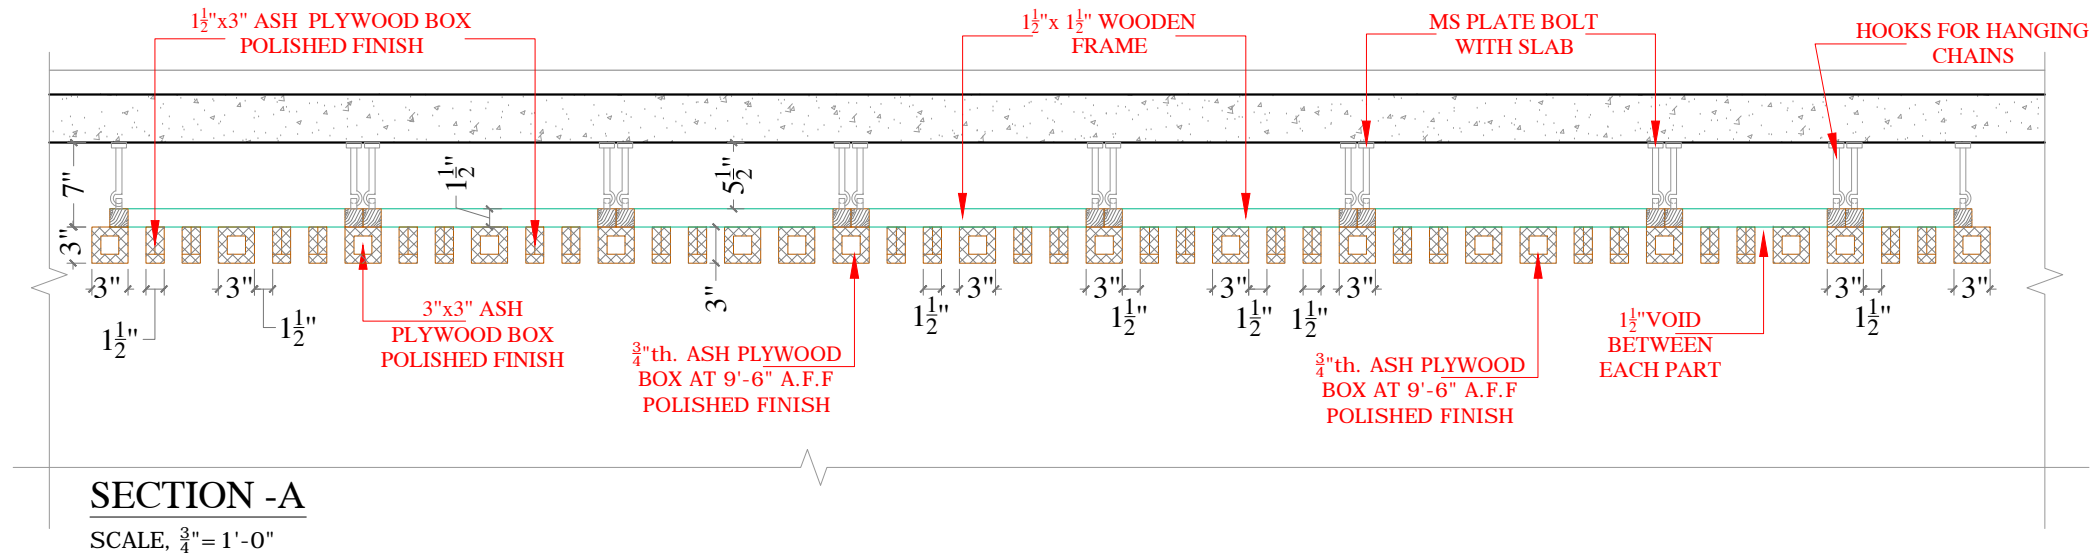


REV.	DATE	DESCRIPTION	BY	CHKD	APP
CLIENT SECURITIES AND EXCHANGE COMMISSION OF PAKISTAN PROJECT INTERIOR RENOVATION BUSINESS CENTER SECP CRO 3RD FLOOR LAHORE DESIGN PHASE TENDER DRAWINGS TITLE FALSE CEILING BLOW UP-01					
DESIGN SHAZIA QURESHI		DRAWN WASIM BUTT	SCALE AS SHOWN		
CHECKED SHAZIA QURESHI		APPROVED SHAZIA QURESHI	DATE 24 Dec, 2020		
NORTH		JOB No. A- 2125			
		DRG. No. A-07			
CONSULTANT: SOHAIL A. KHAN ASSOCIATES Architecture and Designing House #159, Street 4, Race Course Road, Rawalpindi Tel: 5174329 - 5174098; Fax: 5125075 Email: mail@saka.net.pk					

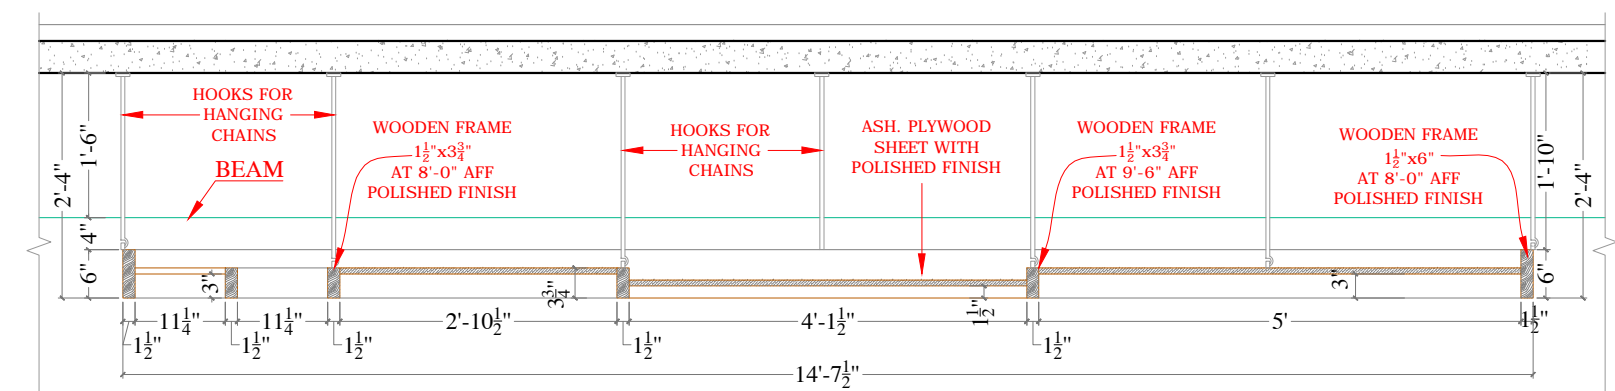


SECTION-BB

SCALE, $\frac{1}{2}$ "-1'-0"


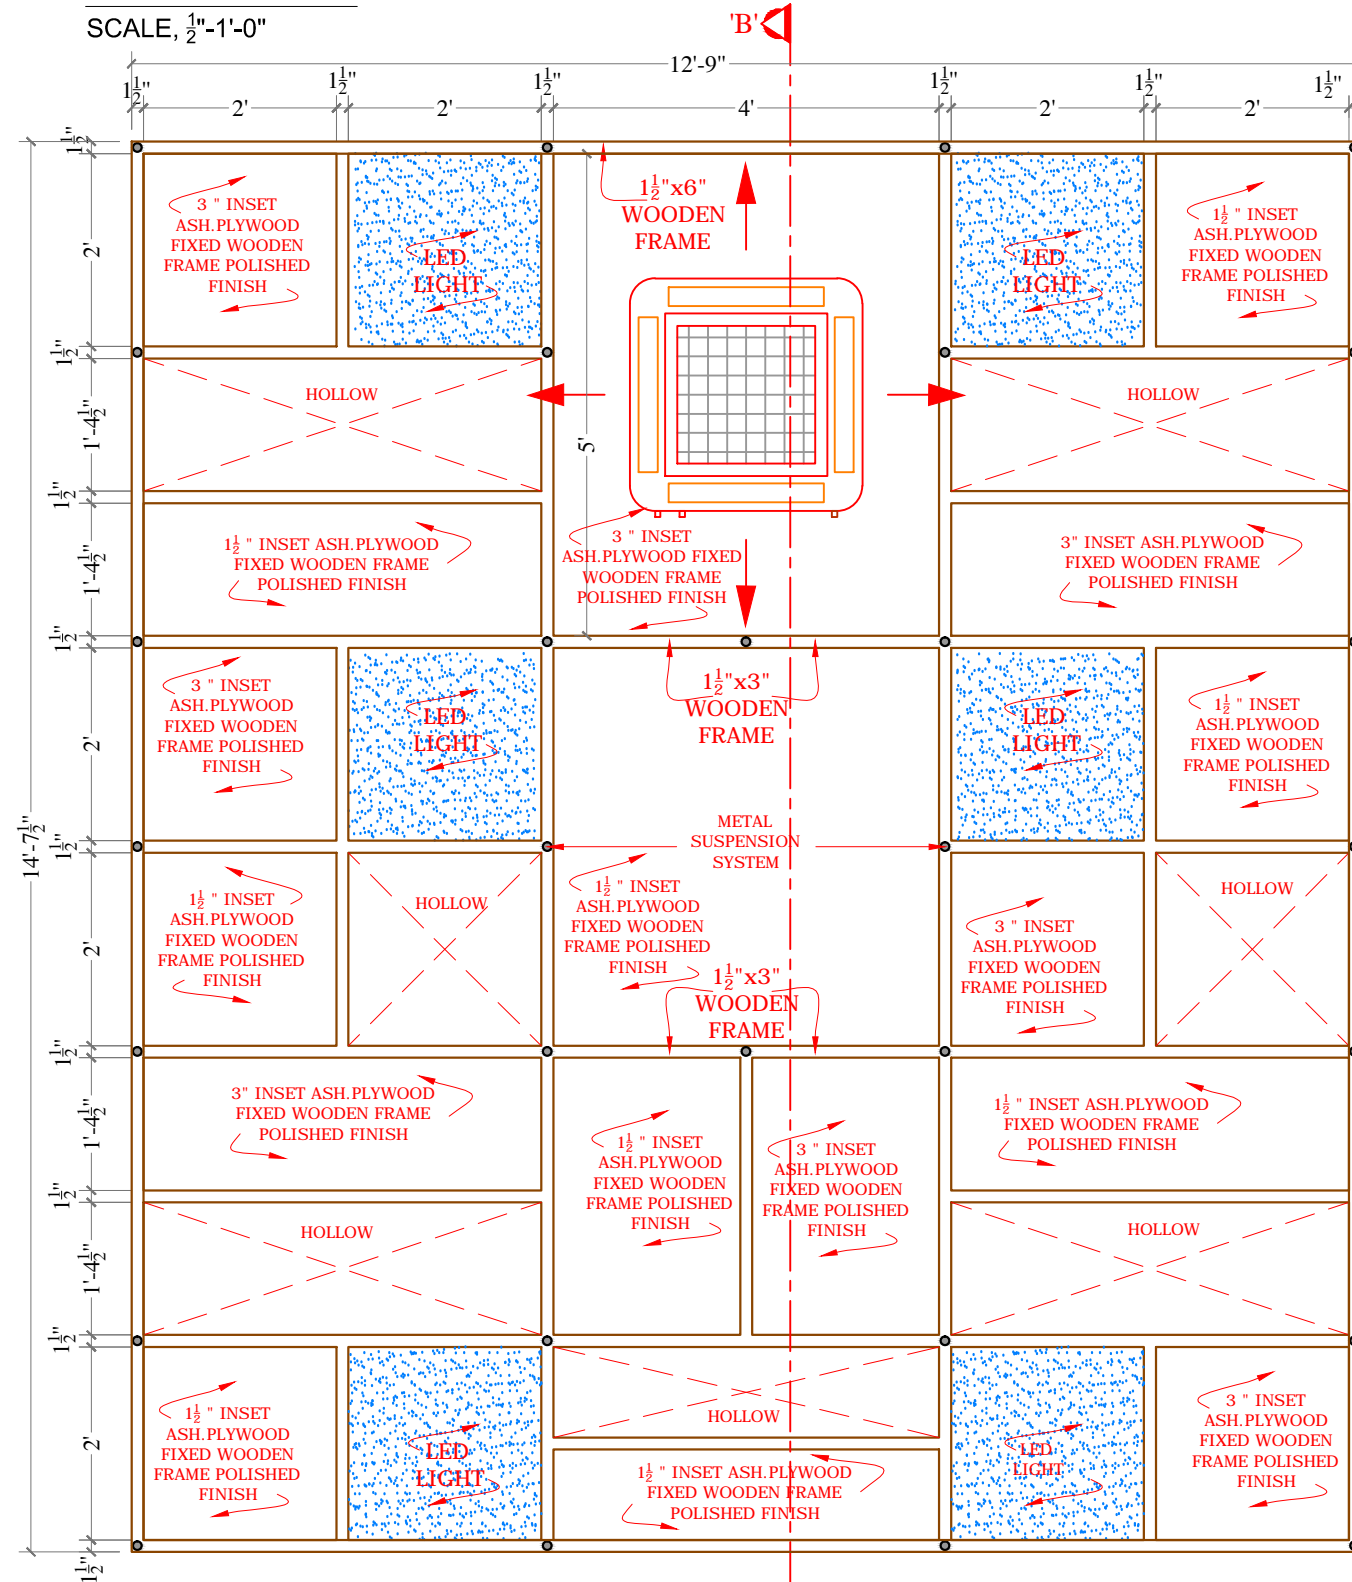



FALSE CEILING BLOWUP - 02


SCALE, $\frac{1}{2}$ "-1'-0"

REV	DATE	DESCRIPTION	BY	CHKD	APP
CLIENT					
SECURITIES AND EXCHANGE COMMISSION OF PAKISTAN					
PROJECT					
INTERIOR RENOVATION BUSINESS CENTER SECP CRO 3RD FLOOR LAHORE					
DESIGN PHASE					
TENDER DRAWINGS					
TITLE					
FALSE CEILING BLOW UP-02					
DESIGN		DRAWN		SCALE	
SHAZIA QURESHI		WASIM BUTT		AS SHOWN	
CHECKED		APPROVED		DATE	
SHAZIA QURESHI		SHAZIA QURESHI		24 Dec, 2020	
NORTH		JOB No.			
		A- 2125			
		DRG. No.			
		A-08			
CONSULTANT:					
SOHAIL A. KHAN ASSOCIATES					
Architecture and Designing					
House #159, Street 4, Race Course Road, Rawalpindi					
Tel: 5174329 - 5174098; Fax: 5125075					
Email: mail@saka.net.pk					
					



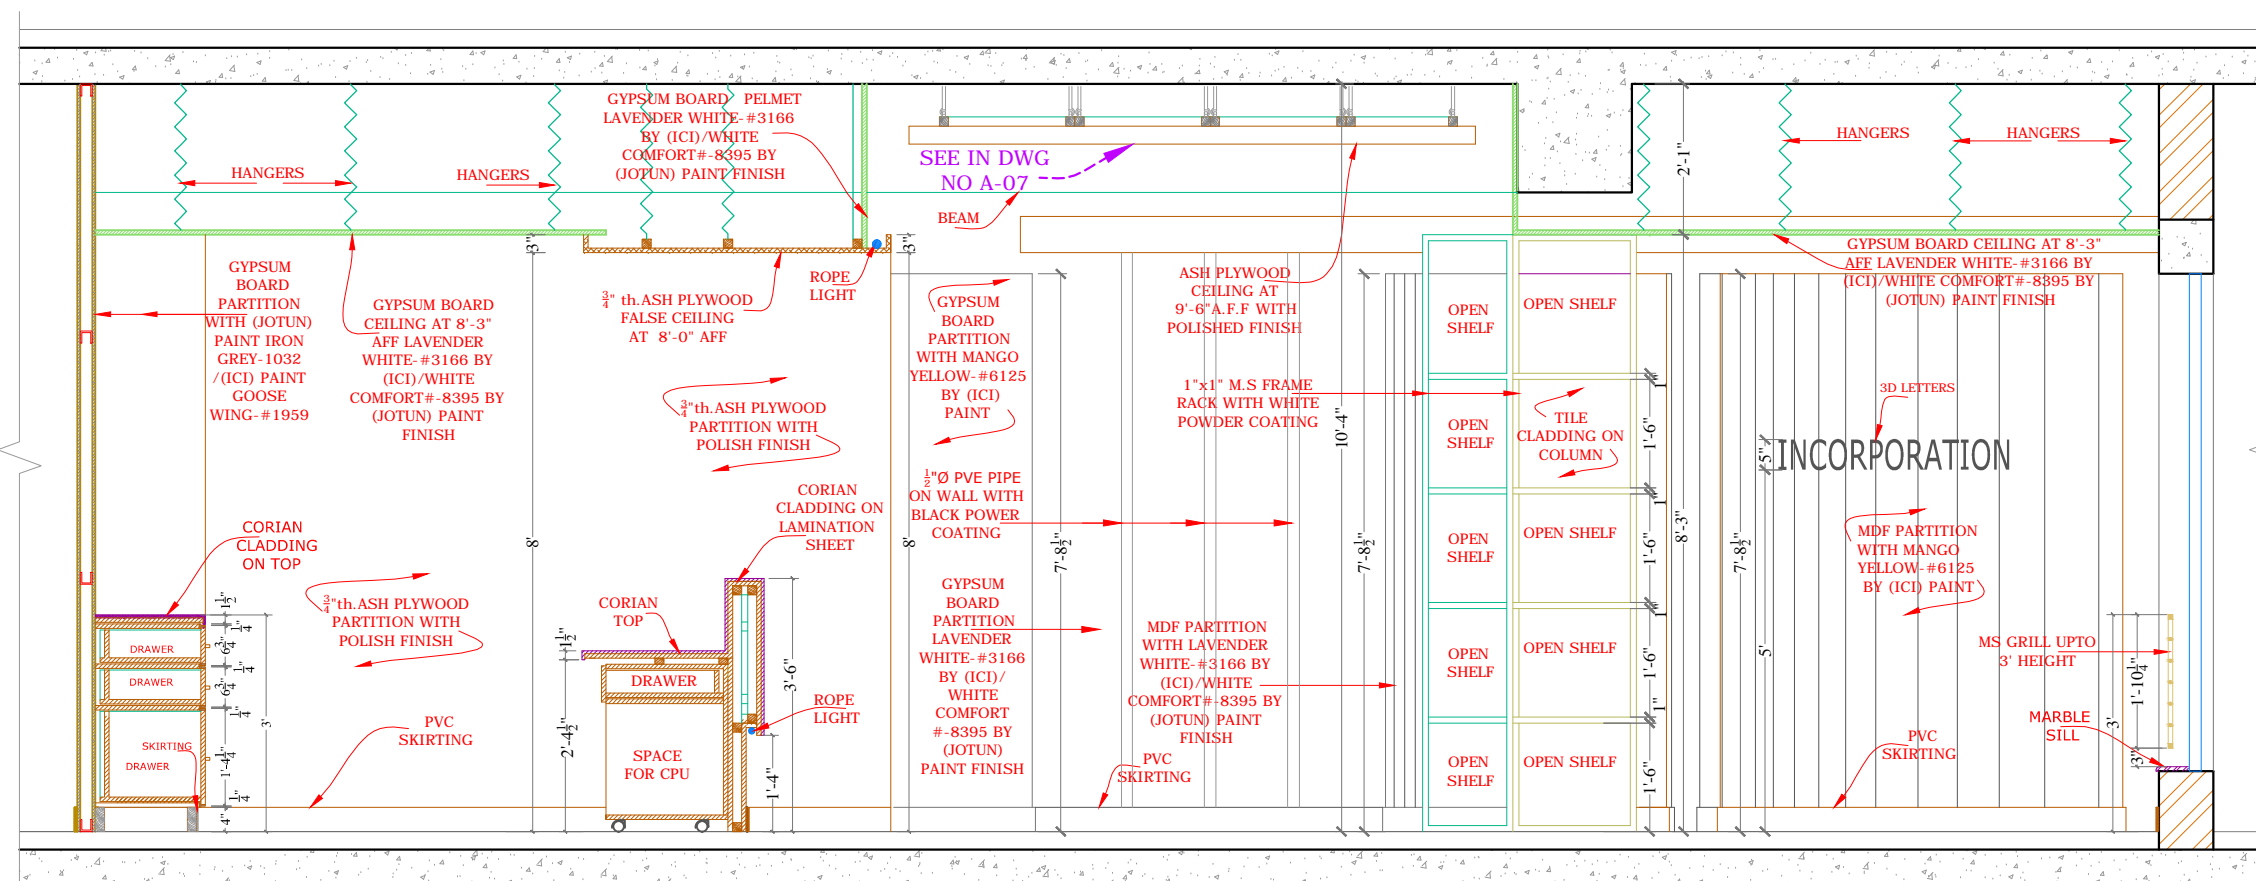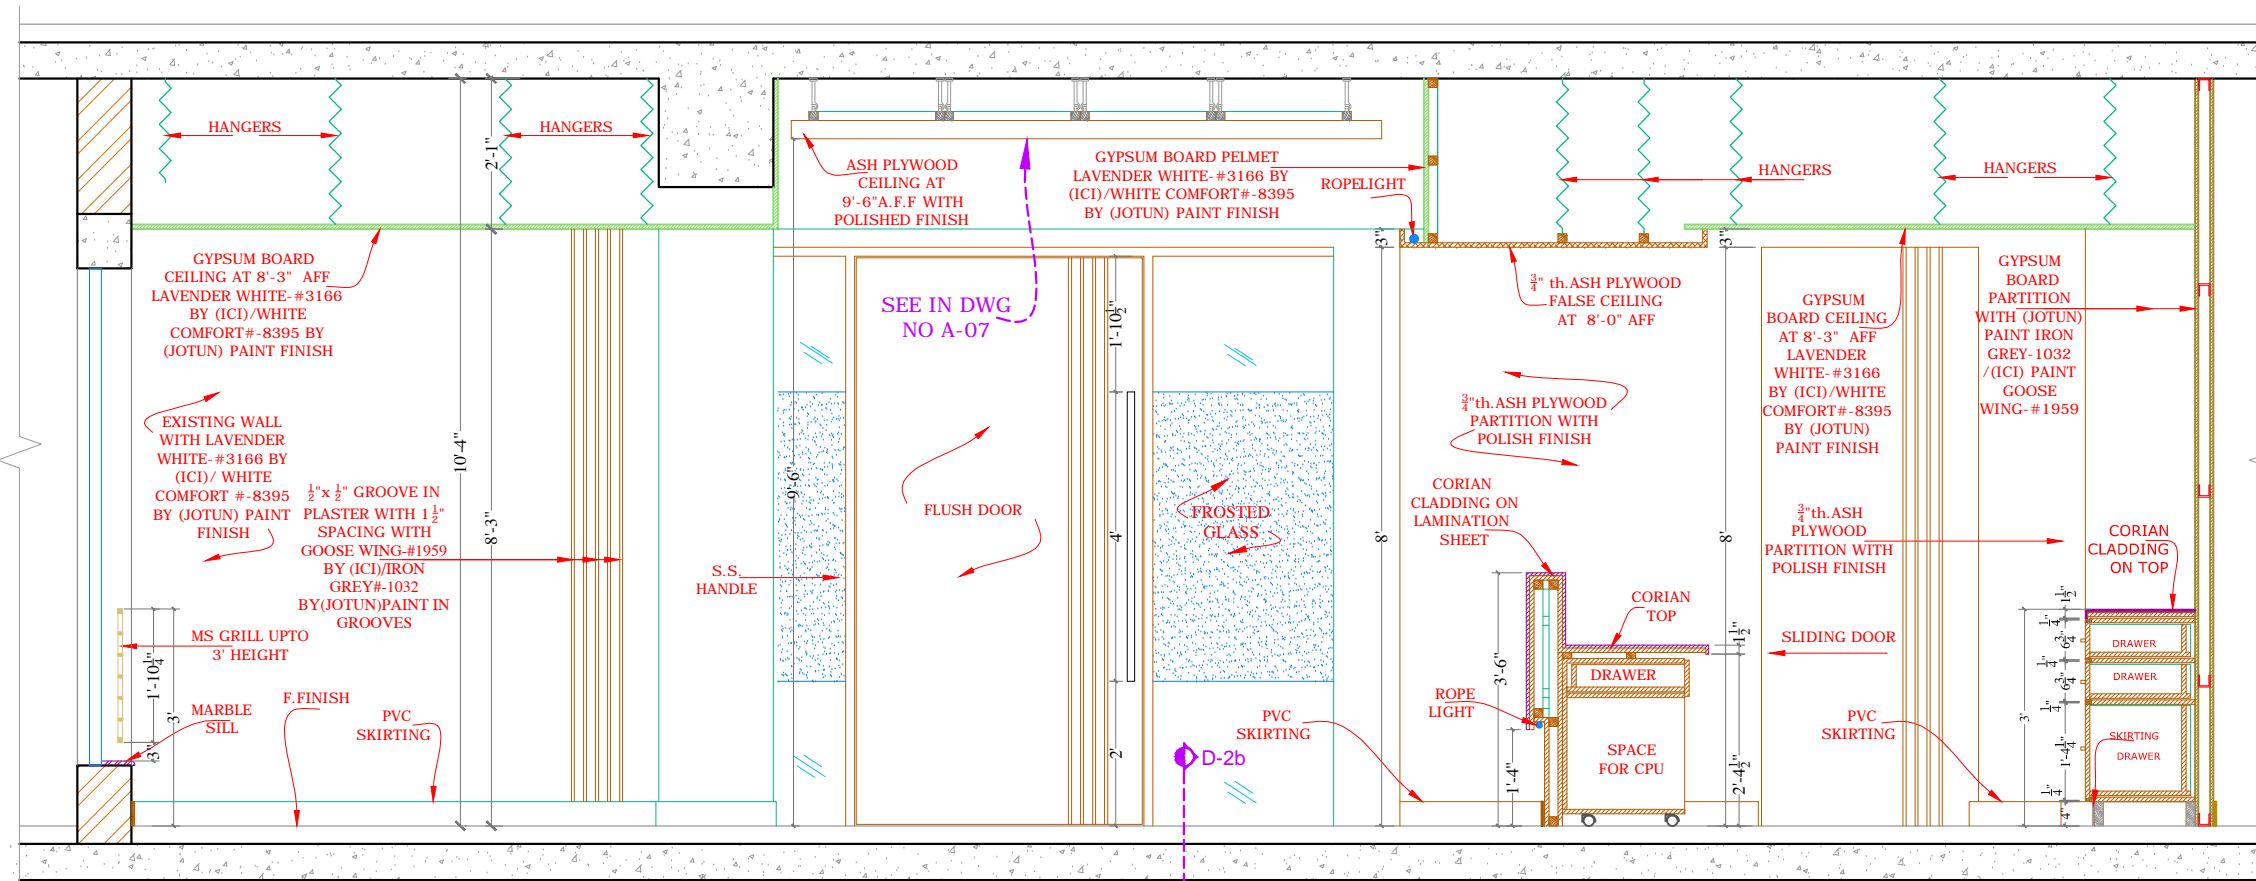

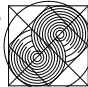REV.	DATE	DESCRIPTION	BY	CHK	APP
CLIENT					
SECURITIES AND EXCHANGE COMMISSION OF PAKISTAN					
PROJECT					
INTERIOR RENOVATION BUSINESS CENTER SECP CRO 3RD FLOOR LAHORE					
DESIGN PHASE					
TENDER DRAWINGS					
TITLE					
SECTION AT 'A-A' & A-1					
DESIGN	DRAWN		SCALE		
SHAZIA QURESHI	WASIM BUTT		AS SHOWN		
CHECKED	APPROVED		DATE		
SHAZIA QURESHI	SHAZIA QURESHI		24 Dec, 2020		
NORTH	JOB No.		A- 2125		
	DRG. No.		A-09		
CONSULTANT:					
SOHAIL A. KHAN ASSOCIATES					
Architecture and Designing					
House #159, Street 4, Race Course Road, Rawalpindi					
Tel: 5174329 - 5174098; Fax: 5125075					
Email: mail@saka.net.pk					
					

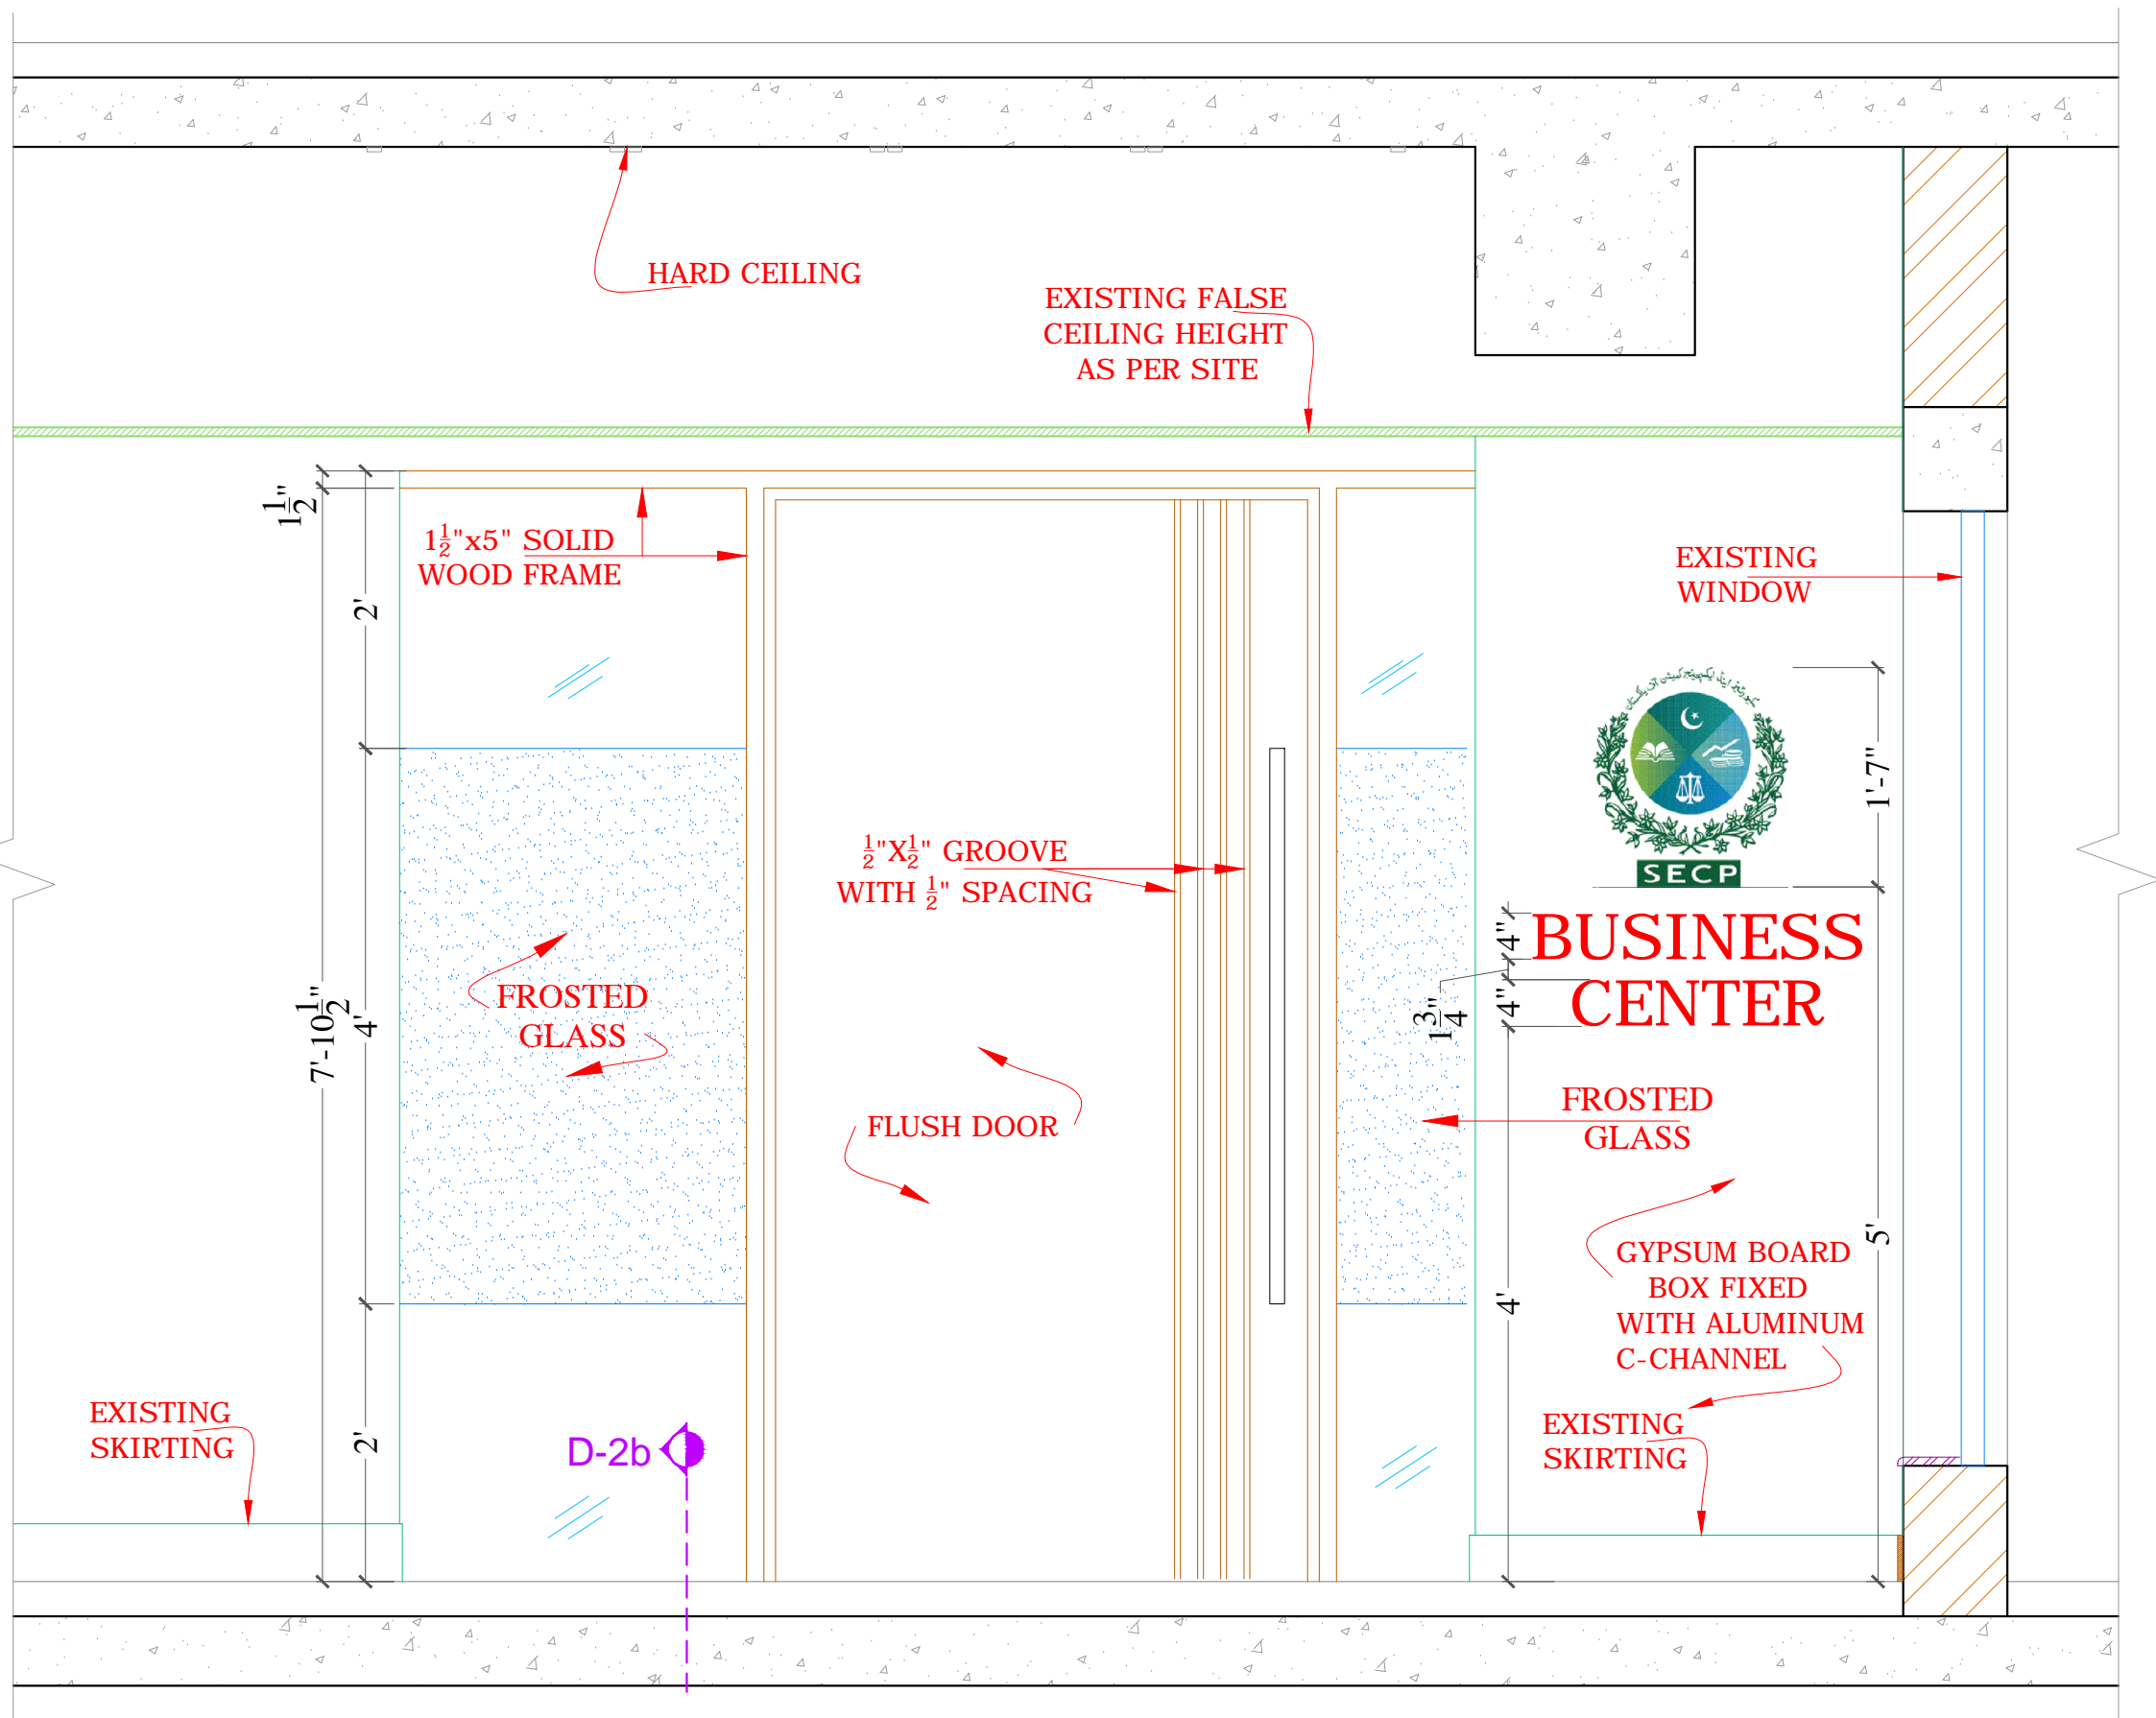


SECTION AT 'A2'


SCALE $\frac{3}{8}" = 1'-0"$

REV.	DATE	DESCRIPTION	BY	CHK	APP
CLIENT SECURITIES AND EXCHANGE COMMISSION OF PAKISTAN PROJECT INTERIOR RENOVATION BUSINESS CENTER SECP CRO 3RD FLOOR LAHORE					
DESIGN PHASE TENDER DRAWINGS					
TITLE SECTION AT 'A-A' & A-1					
DESIGN SHAZIA QURESHI	DRAWN WASIM BUTT		SCALE AS SHOWN		
CHECKED SHAZIA QURESHI	APPROVED SHAZIA QURESHI		DATE 24 Dec, 2020		
NORTH	JOB No.		A- 2125		
	DRG. No.		A-09a		
CONSULTANT: SOHAIL A. KHAN ASSOCIATES Architecture and Designing House #159, Street 4, Race Course Road, Rawalpindi Tel: 5174329 - 5174098; Fax: 5125075 Email: mail@saka.net.pk					




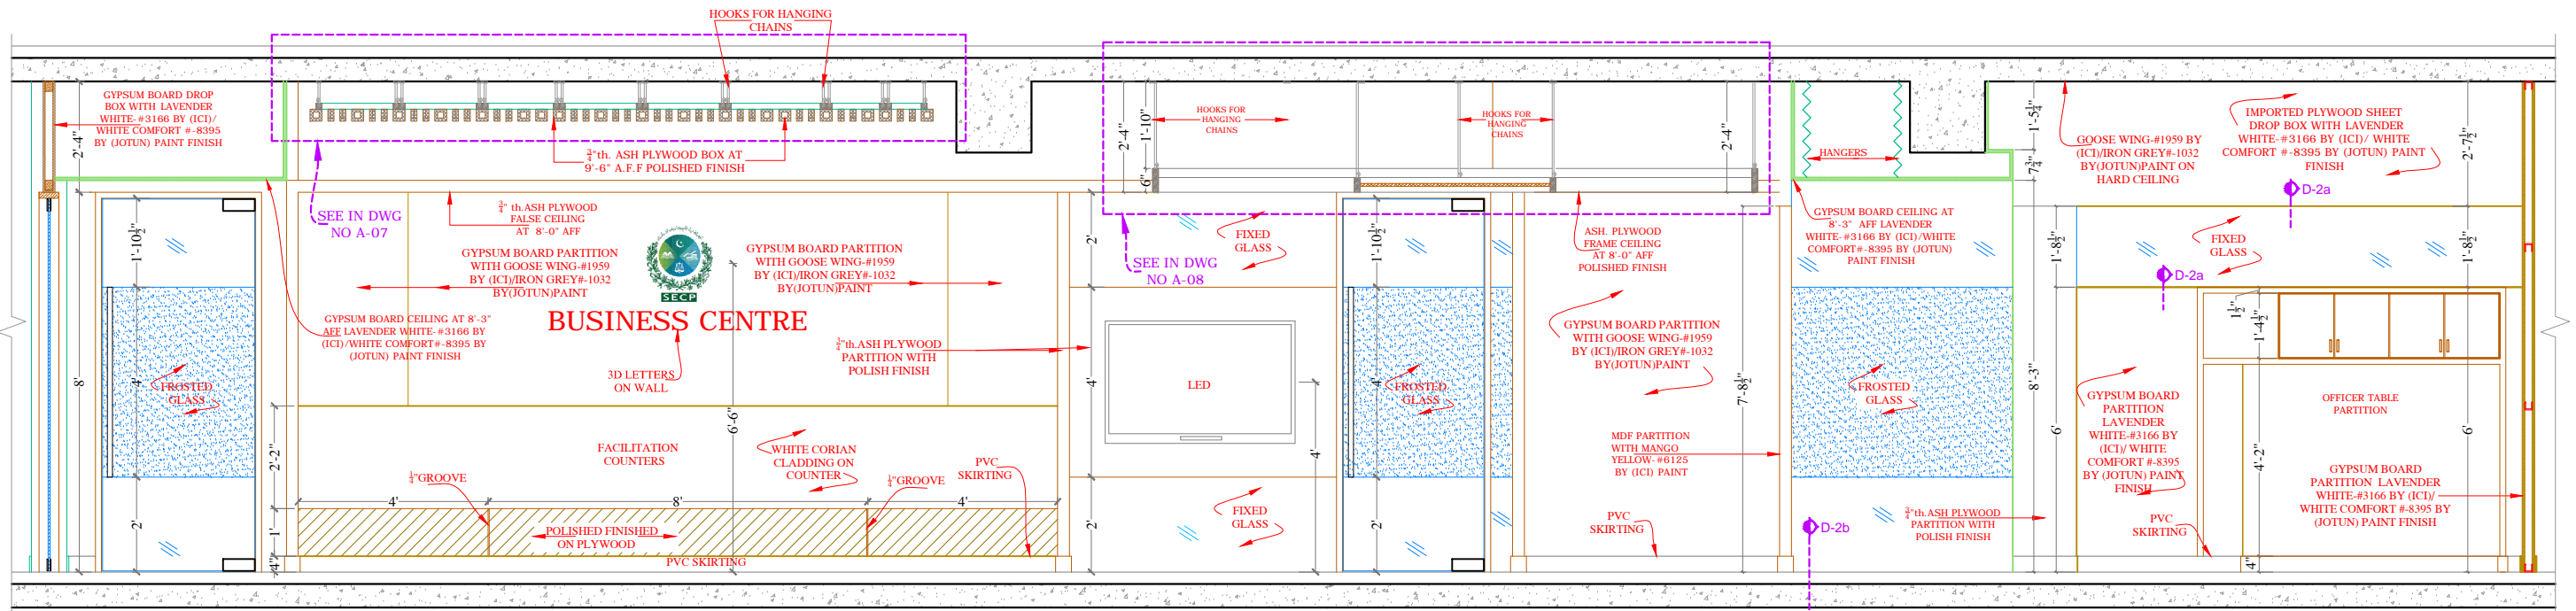


SECTION AT 'B'
SCALE: $\frac{1}{4}'' = 1'-0''$

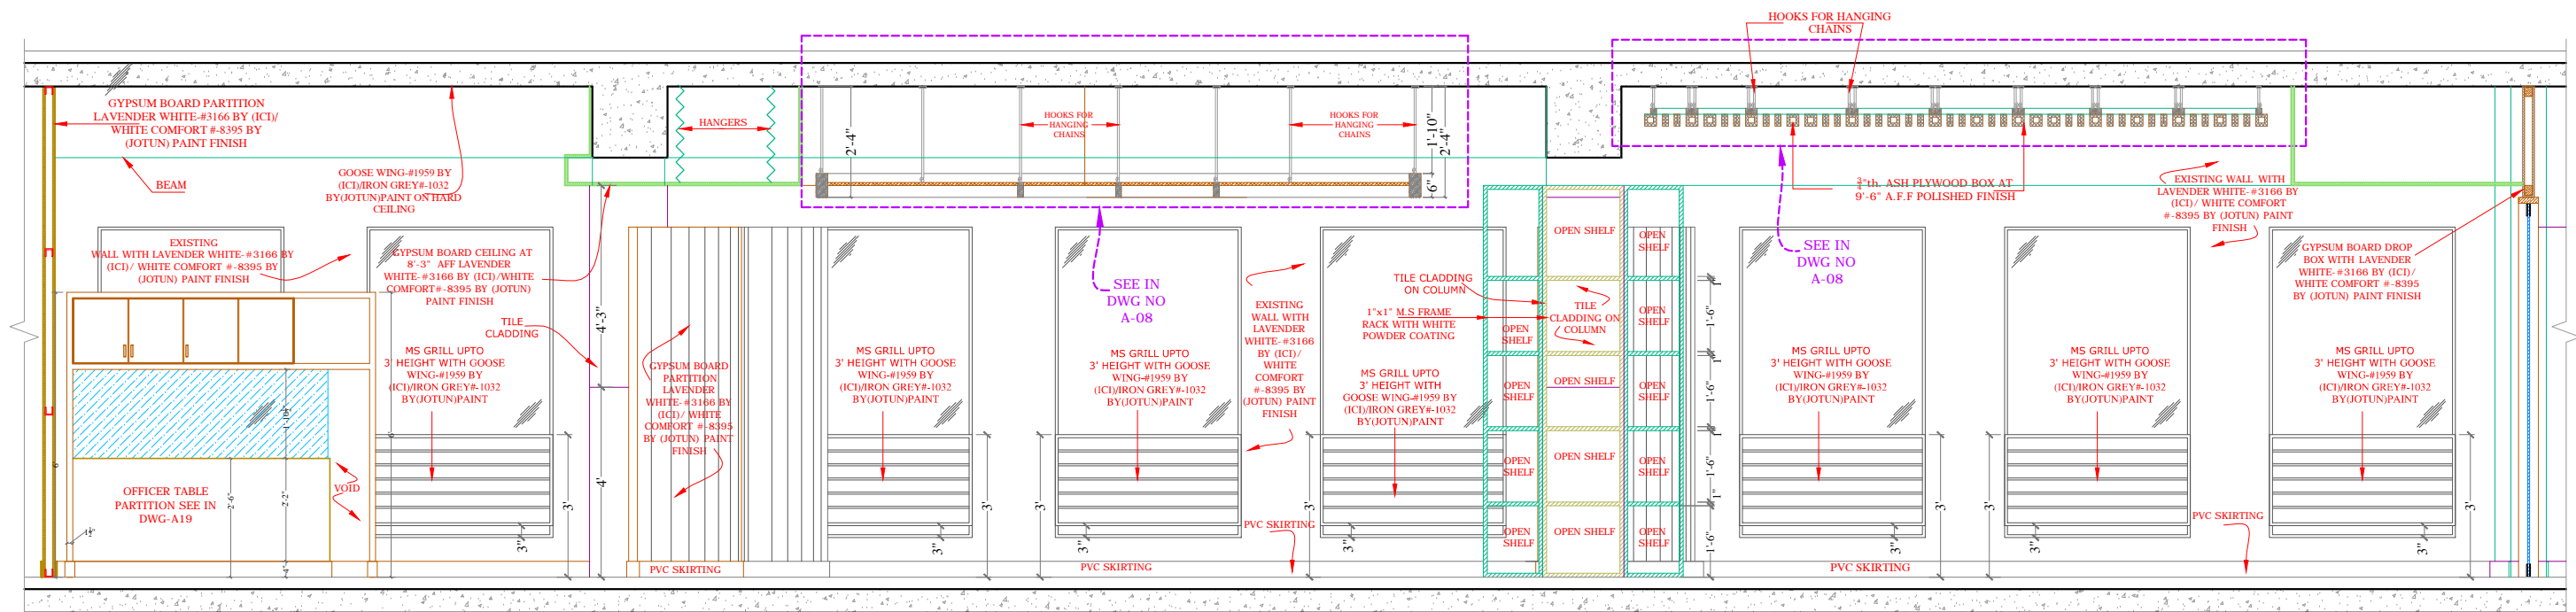


SECTION AT 'B-1'
SCALE: $\frac{1}{8}'' = 1'-0''$

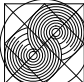REV.	DATE	DESCRIPTION	BY	CHKD	APP
CLIENT					
SECURITIES AND EXCHANGE COMMISSION OF PAKISTAN					
PROJECT					
INTERIOR RENOVATION BUSINESS CENTER SECP CRO 3RD FLOOR LAHORE					
DESIGN PHASE					
TENDER DRAWINGS					
TITLE					
SECTION 'B' & PARTS					
DESIGN	DRAWN		SCALE		
SHAZIA QURESHI	WASIM BUTT		AS SHOWN		
CHECKED	APPROVED		DATE		
SHAZIA QURESHI	SHAZIA QURESHI		24 Dec, 2020		
NORTH	JOB No.		A- 2125		
	DRG. No.		A-10		
CONSULTANT:					
SOHAIL A. KHAN ASSOCIATES					
Architecture and Designing					
House #159, Street 4, Race Course Road, Rawalpindi					
Tel: 5174329 - 5174098; Fax: 5125075					
Email: mail@saka.net.pk					
					

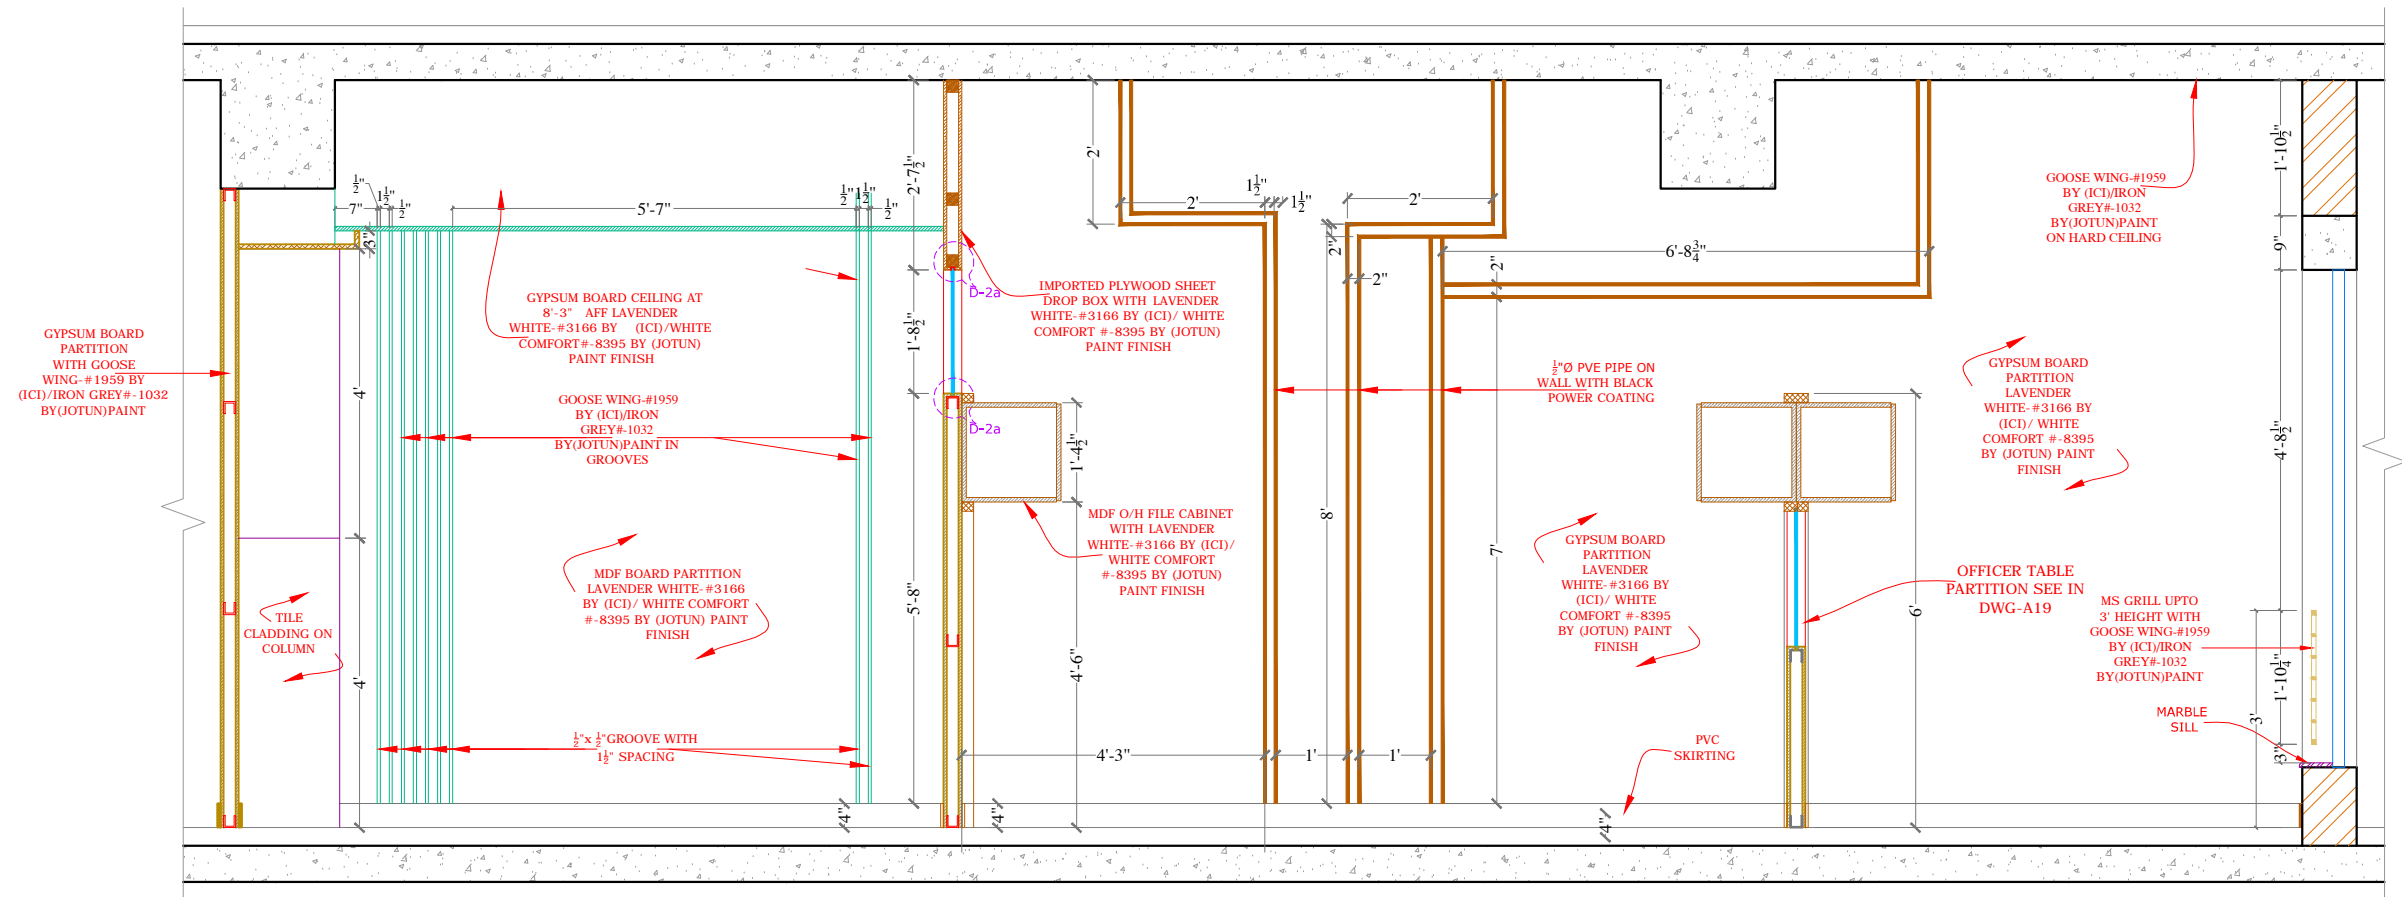



SECTION AT 'D-D'
SCALE: 1/8"=1'-0"

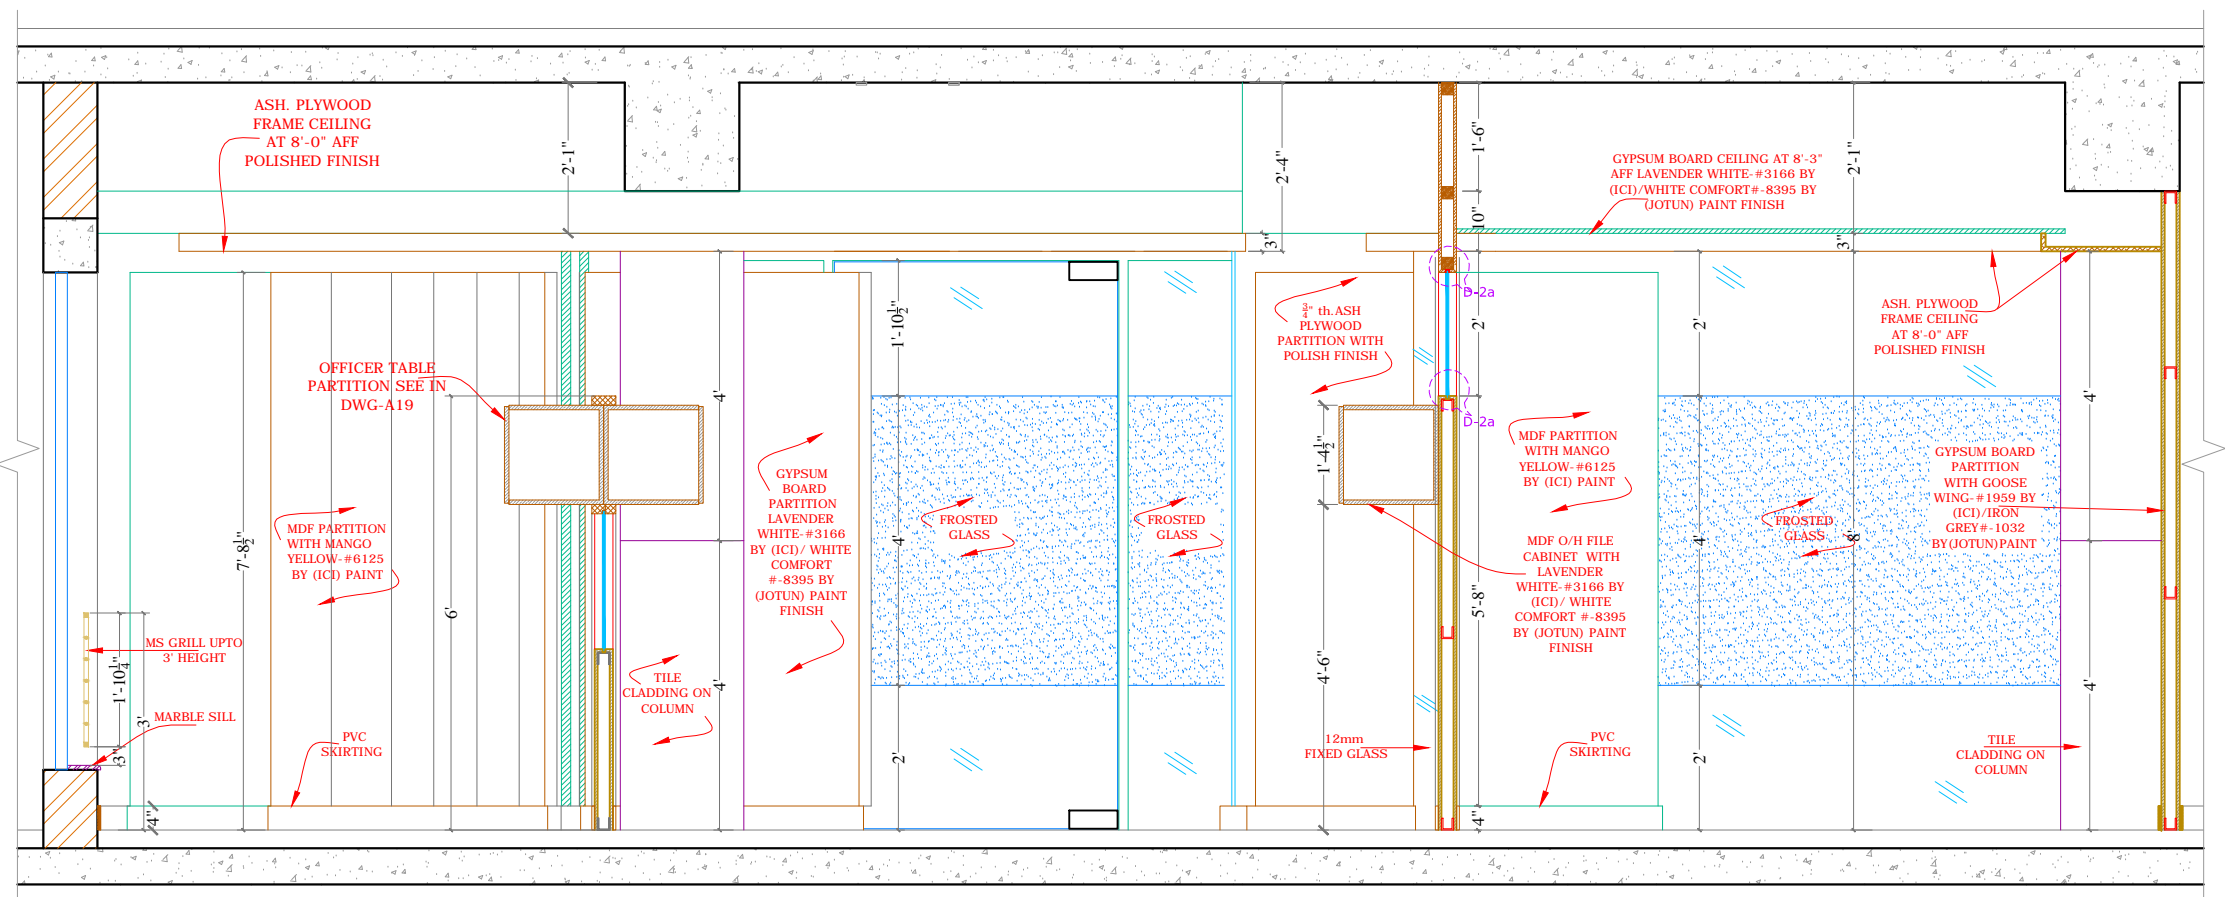


SECTION AT 'D-1'
SCALE: 1/8"=1'-0"

REV.	DATE	DESCRIPTION	BY	CHKD	APP
CLIENT SECURITIES AND EXCHANGE COMMISSION OF PAKISTAN PROJECT INTERIOR RENOVATION BUSINESS CENTER SECP CRO 3RD FLOOR LAHORE DESIGN PHASE TENDER DRAWINGS TITLE SECTION 'DD' & D1 PARTS					
DESIGN SHAZIA QURESHI		DRAWN WASIM BUTT		SCALE AS SHOWN	
CHECKED SHAZIA QURESHI		APPROVED SHAZIA QURESHI		DATE 24 Dec, 2020	
NORTH		JOB No. A- 2125			
		DRG. No. A-12			
CONSULTANT: SOHAIL A. KHAN ASSOCIATES Architecture and Designing House #159, Street 4, Race Course Road, Rawalpindi Tel: 5174329 - 5174098; Fax: 5125075 Email: mail@saka.net.pk					

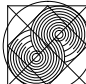


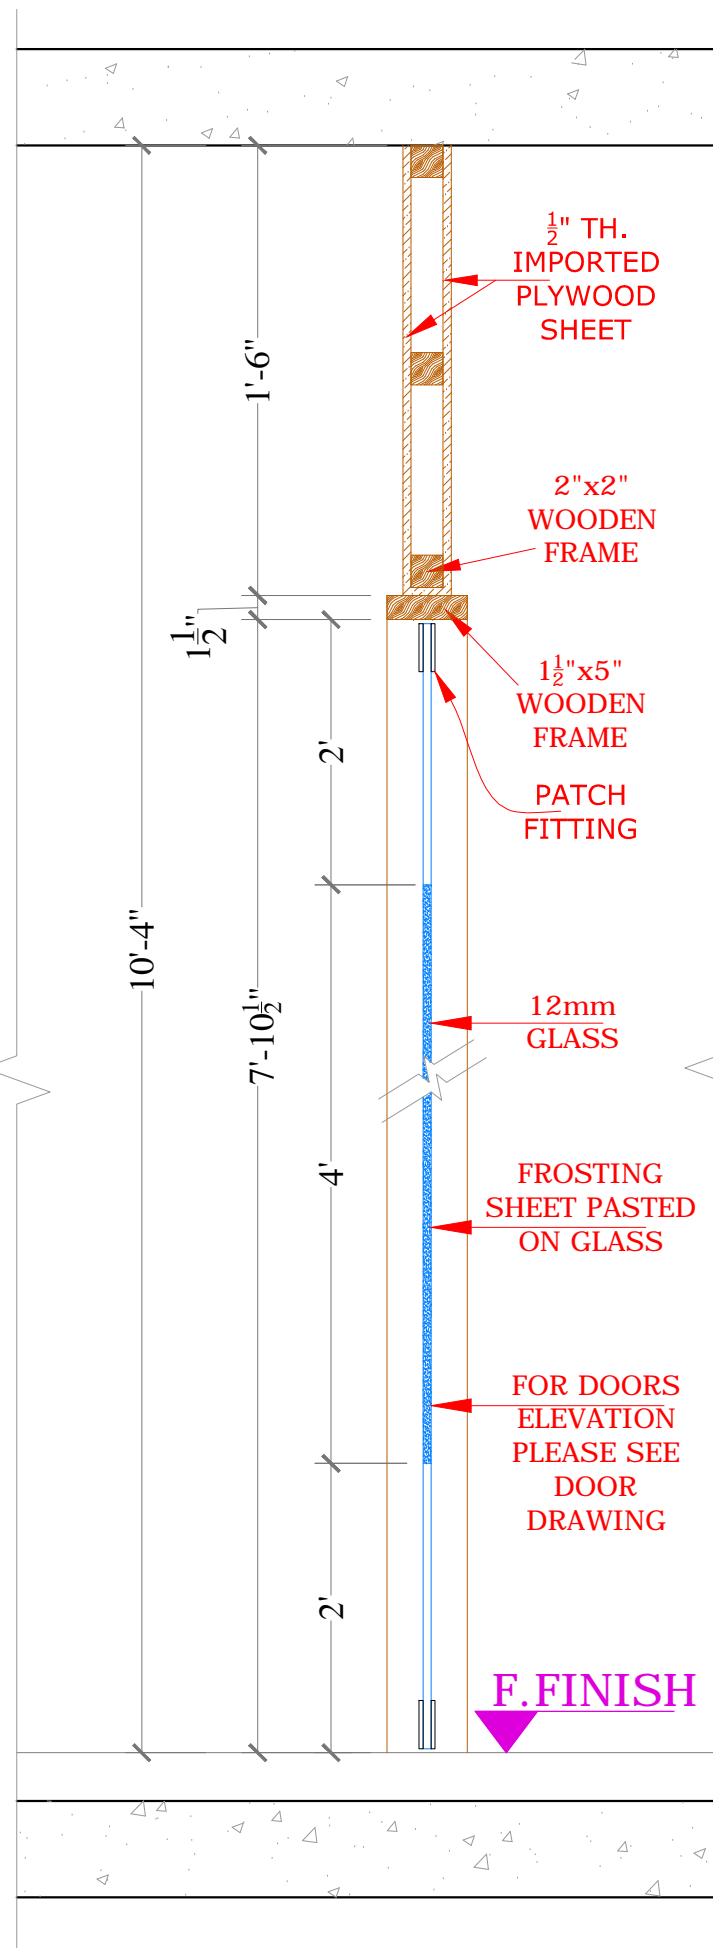


DETAIL -01
SCALE, 1"=1'-0"

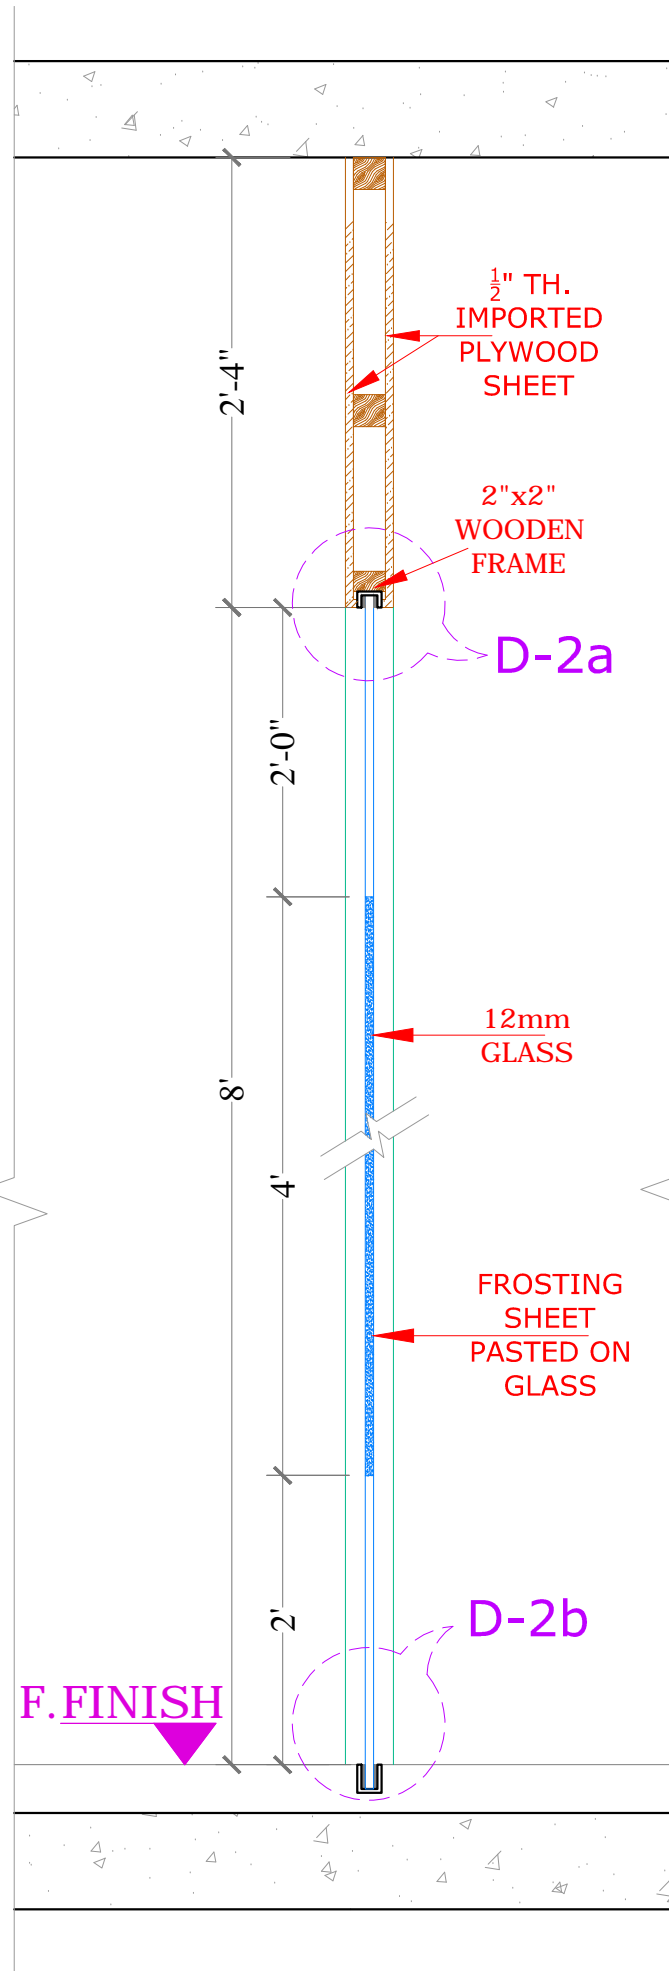


DETAIL -02
SCALE, 1"=1'-0"

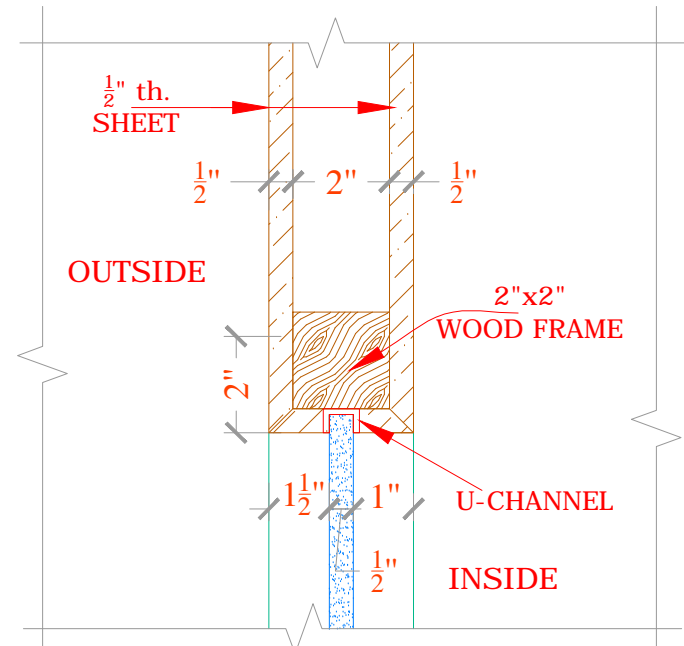

DETAIL-2a
SCALE, 3"= 1'-0"

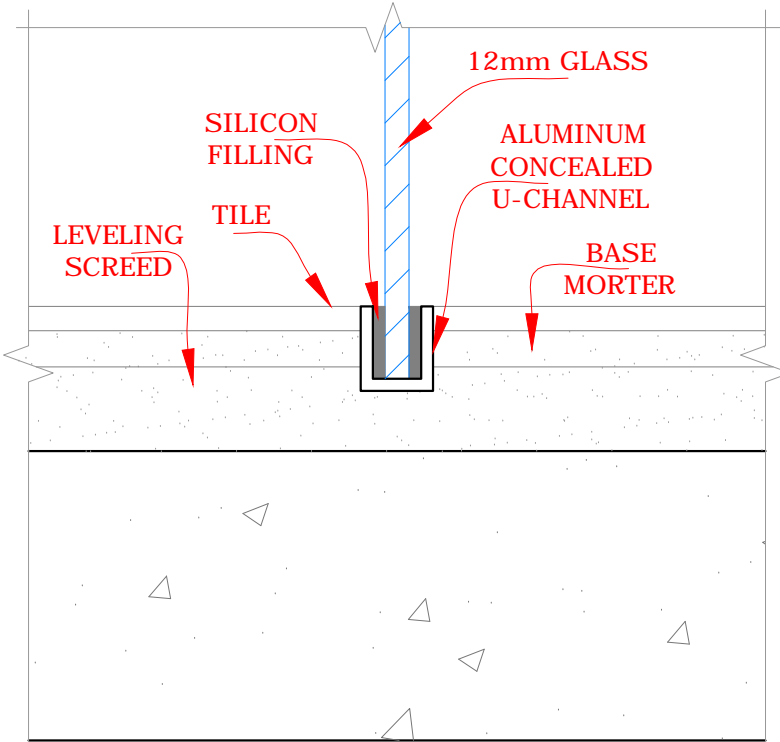


DETAIL-2b
SCALE, 3"= 1'-0"

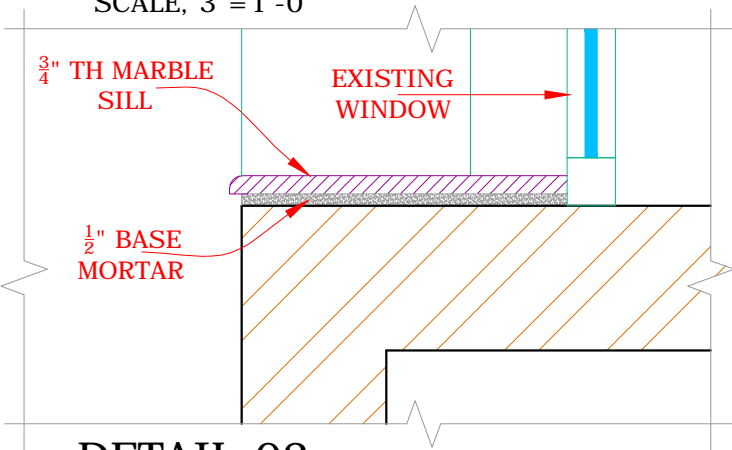

DETAIL-03
SCALE, 1-1/2"= 1'-0"

REV.	DATE	DESCRIPTION	BY	CHKD	APPD
CLIENT SECURITIES AND EXCHANGE COMMISSION OF PAKISTAN PROJECT INTERIOR RENOVATION BUSINESS CENTER SECP CRO 3RD FLOOR LAHORE					
DESIGN PHASE TENDER DRAWINGS					
TITLE SECTION DETAILS					
DESIGN SHAZIA QURESHI	DRAWN WASIM BUTT	SCALE AS SHOWN			
CHECKED SHAZIA QURESHI	APPROVED SHAZIA QURESHI	DATE 24 Dec, 2020			
NORTH	JOB No. A- 2125				
	DRG. No. A-13				
CONSULTANT: SOHAIL A. KHAN ASSOCIATES Architecture and Designing House #159, Street 4, Race Course Road, Rawalpindi Tel: 5174329 - 5174098; Fax: 5125075 Email: mail@saka.net.pk					

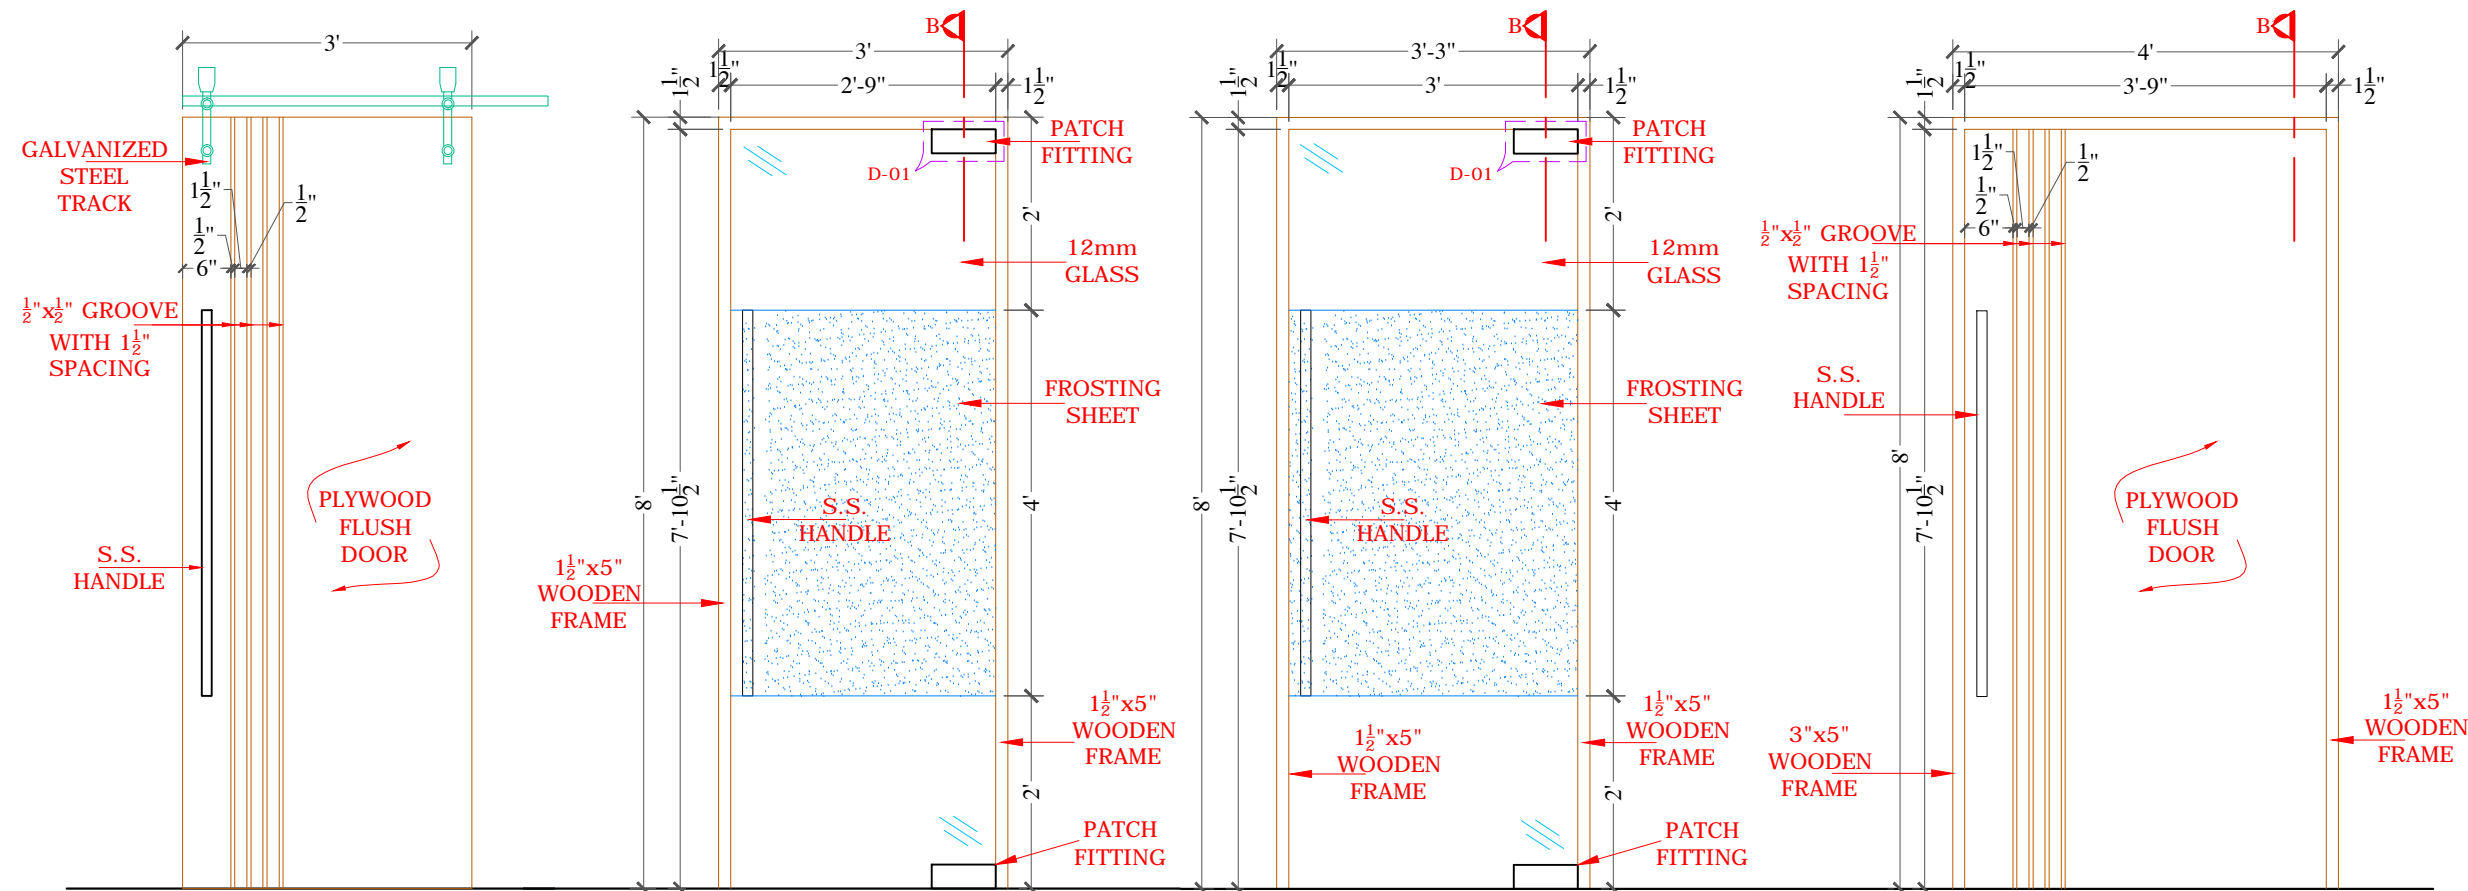


DOOR-01 / QTY. 1
(WOODEN FLUSH DOOR)
SCALE, 1/2" = 1'-0"


DOOR-02 / QTY. 2
(GLASS DOOR WITH WOODEN FRAME)
SCALE, 1/2" = 1'-0"

DOOR-03 / QTY. 1
(GLASS DOOR WITH WOODEN FRAME)
SCALE, 1/2" = 1'-0"

DOOR-04 / QTY. 1
(GLASS DOOR WITH WOODEN FRAME)
SCALE, 1/2" = 1'-0"

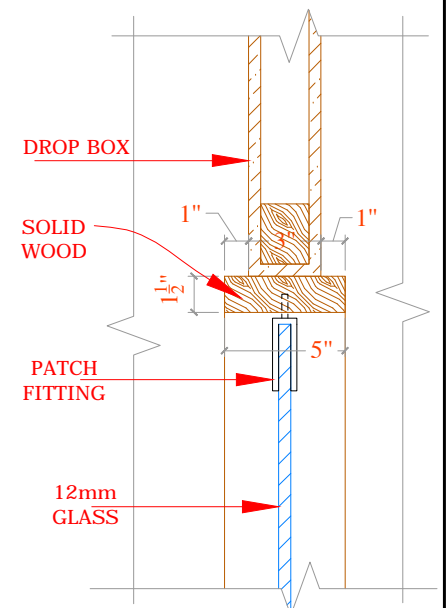

SECTION 'B'
SCALE, 1 1/2" = 1'-0"

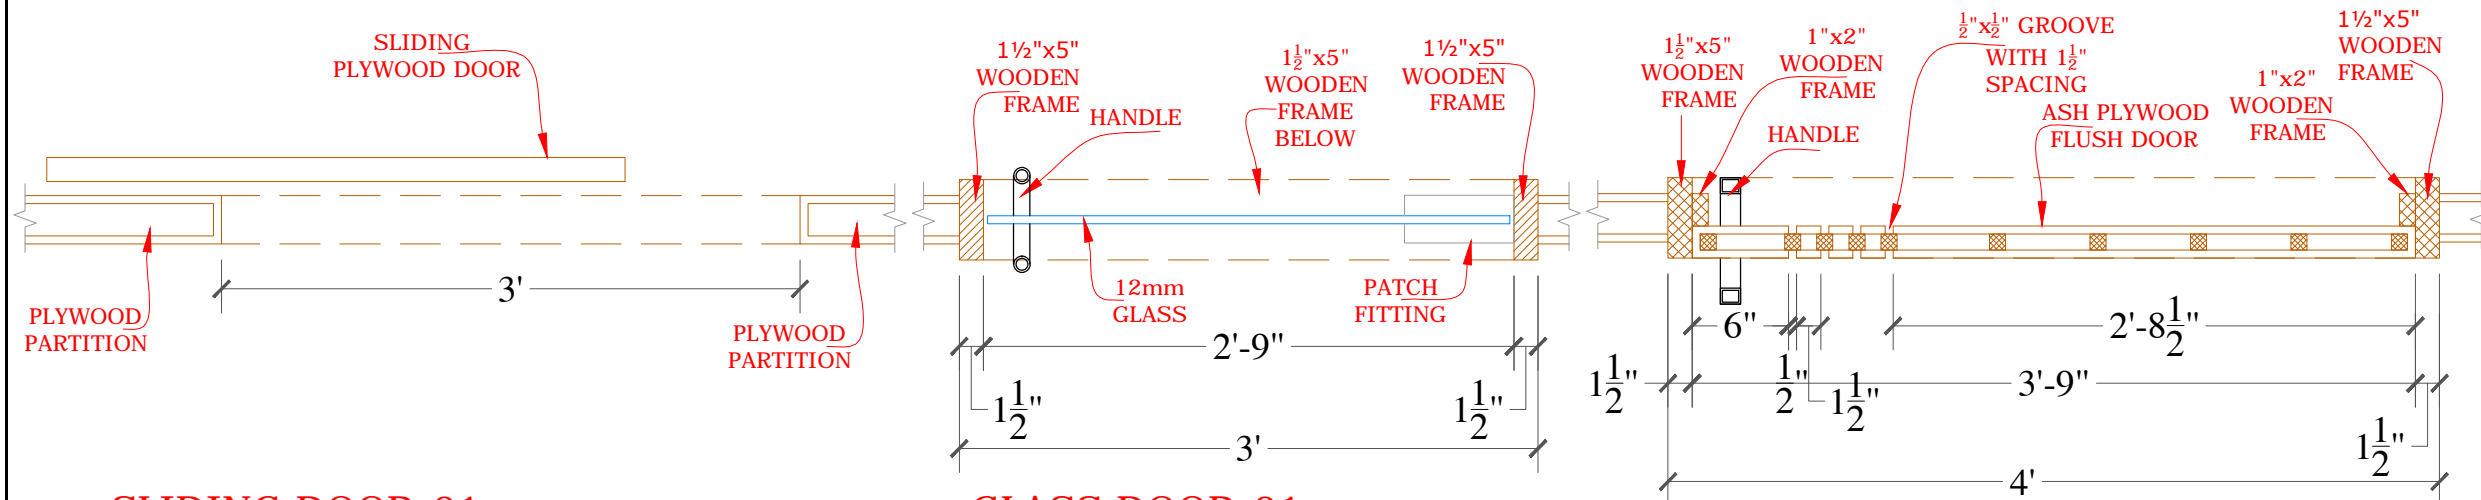


SLIDING DOOR-01
WITH WOODEN FRAME PLAN
SCALE, 1" = 1'-0"

GLASS DOOR-01
WITH WOODEN FRAME PLAN
SCALE, 1" = 1'-0"


WOODEN DOOR-01
WITH WOODEN FRAME PLAN
SCALE, 1" = 1'-0"

REV.	DATE	DESCRIPTION	BY	CHKD	APP
CLIENT SECURITIES AND EXCHANGE COMMISSION OF PAKISTAN PROJECT INTERIOR RENOVATION 3RD FLOOR BUSINESS CENTER LAHORE					
DESIGN PHASE TENDER DRAWINGS					
TITLE FILE CABINET DETAIL					
DESIGN SHAZIA QURESHI	DRAWN USMAN HAIDER		SCALE AS SHOWN		
CHECKED SHAZIA QURESHI	APPROVED SHAZIA QURESHI		DATE 24 Dec, 2020		
NORTH	JOB No.		A- 2125		
	DRG. No.		A-14		
CONSULTANT: SOHAIL A. KHAN ASSOCIATES Architecture and Designing House #159, Street 4, Race Course Road, Rawalpindi Tel: 5174329 - 5174098; Fax: 5125075 Email: mail@saka.net.pk					

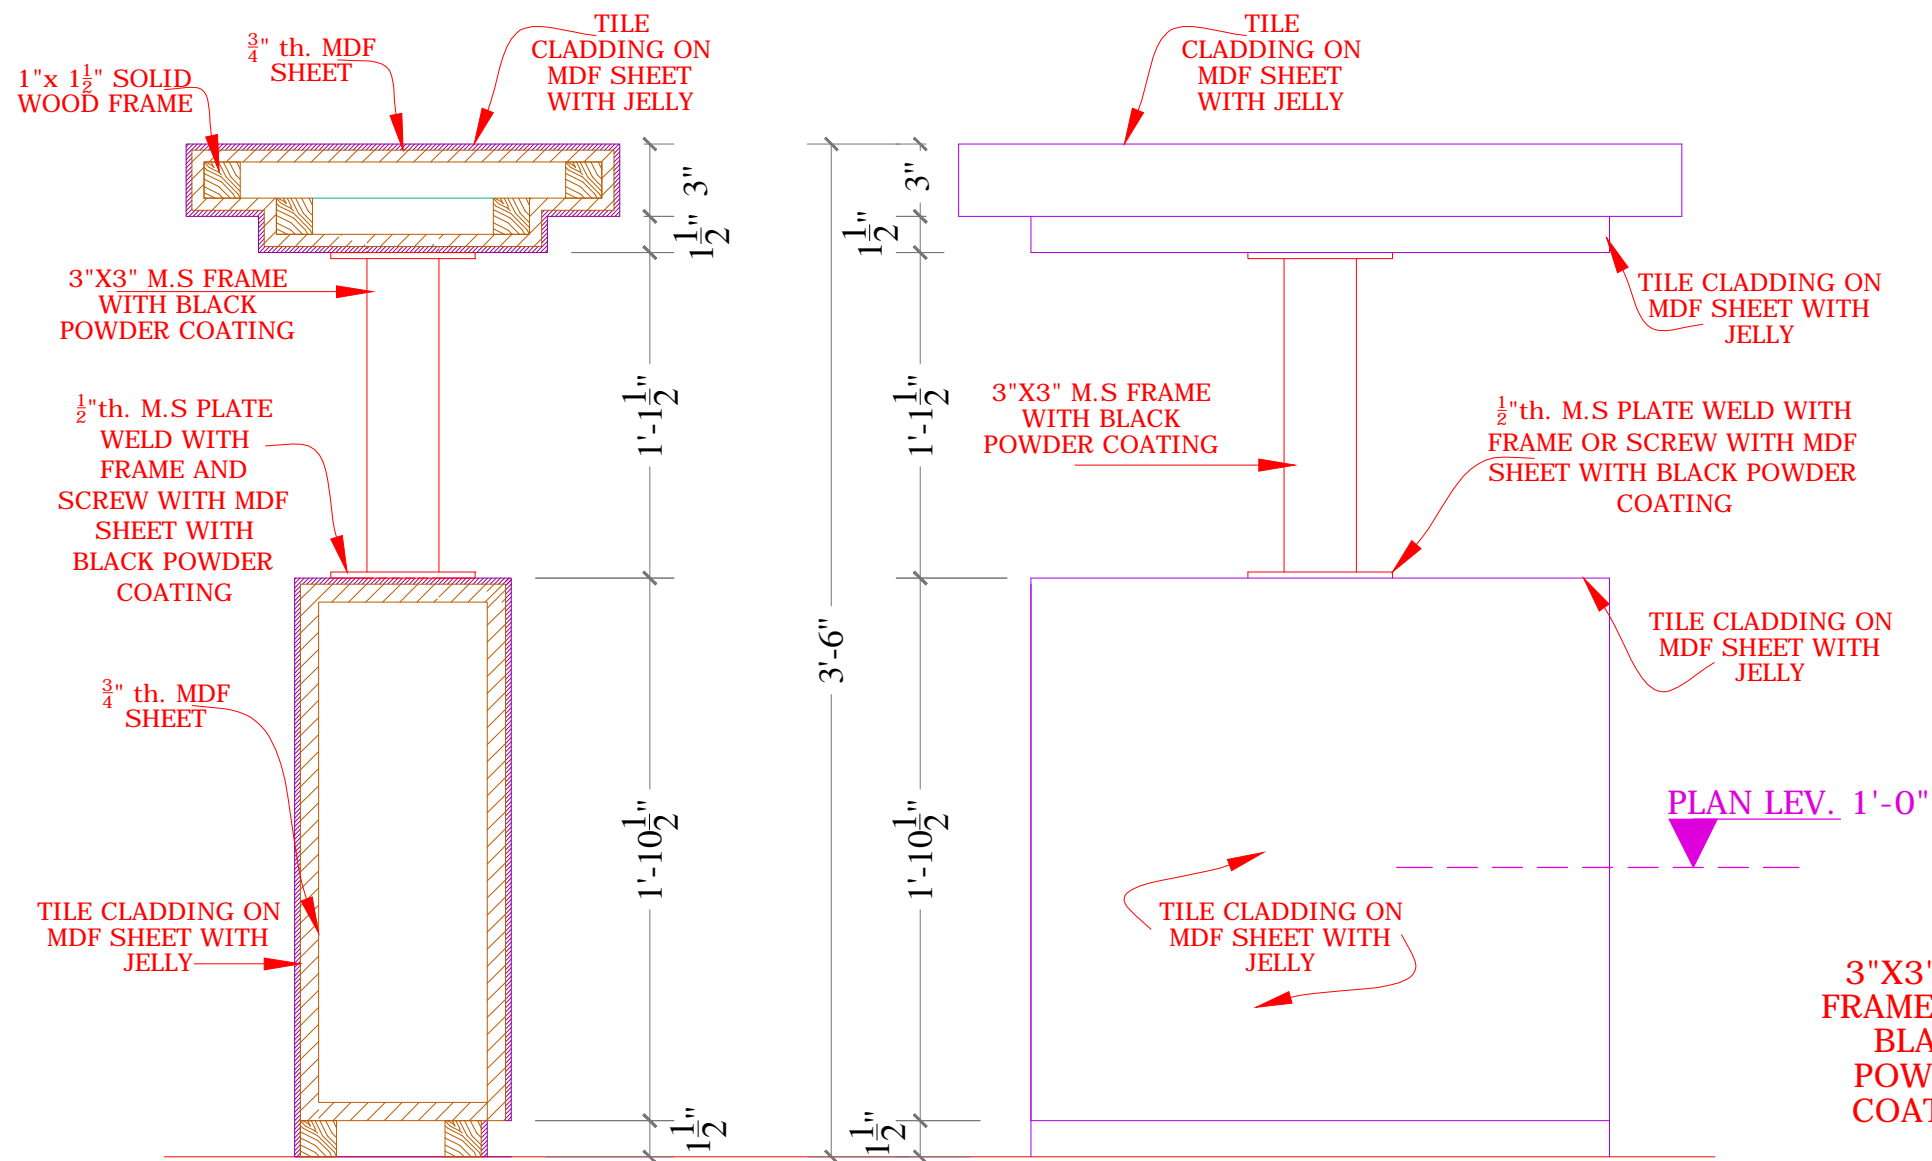


SECTION-A
SCALE, $1\frac{1}{2}" = 1'-0"$


ELEVATION-01
SCALE, $1\frac{1}{2}" = 1'-0"$

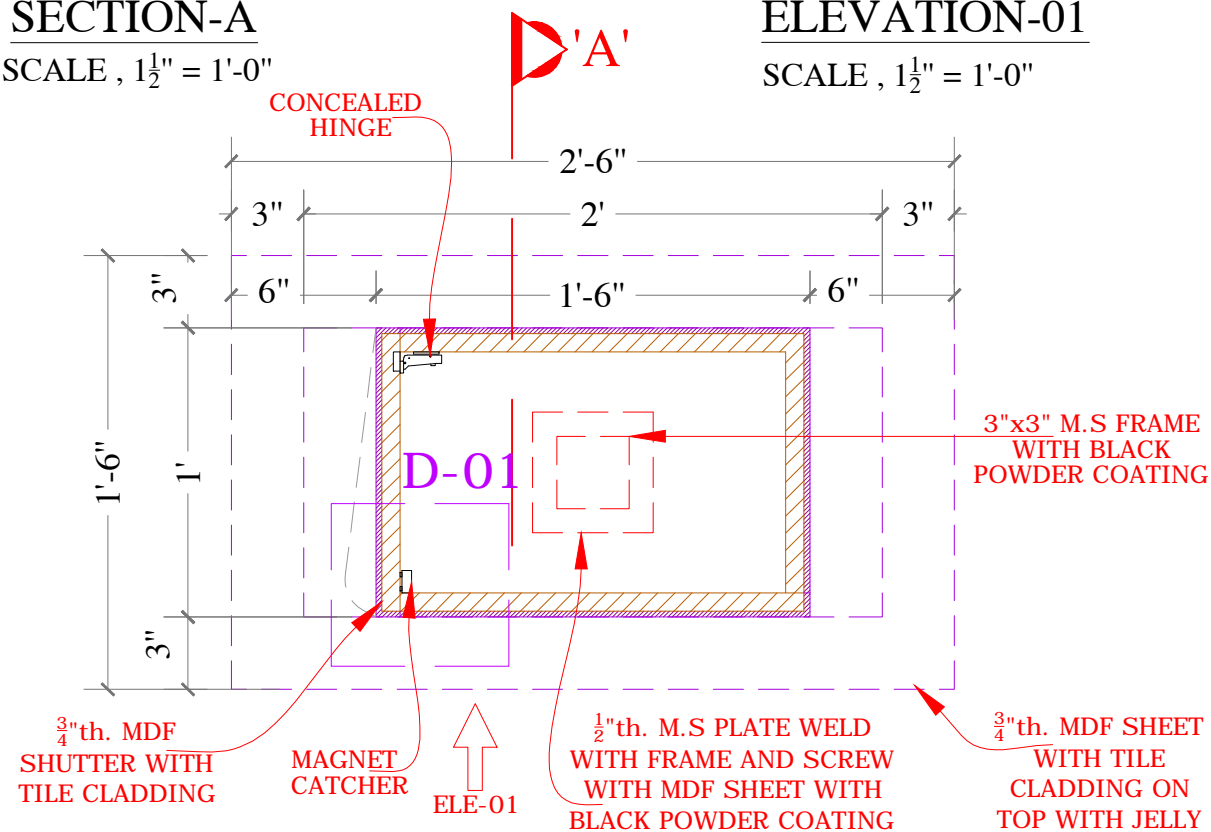


SELF SERVICE COUNTER DETAIL PLAN AT LEV 1'-0"
SCALE, $1\frac{1}{2}" = 1'-0"$

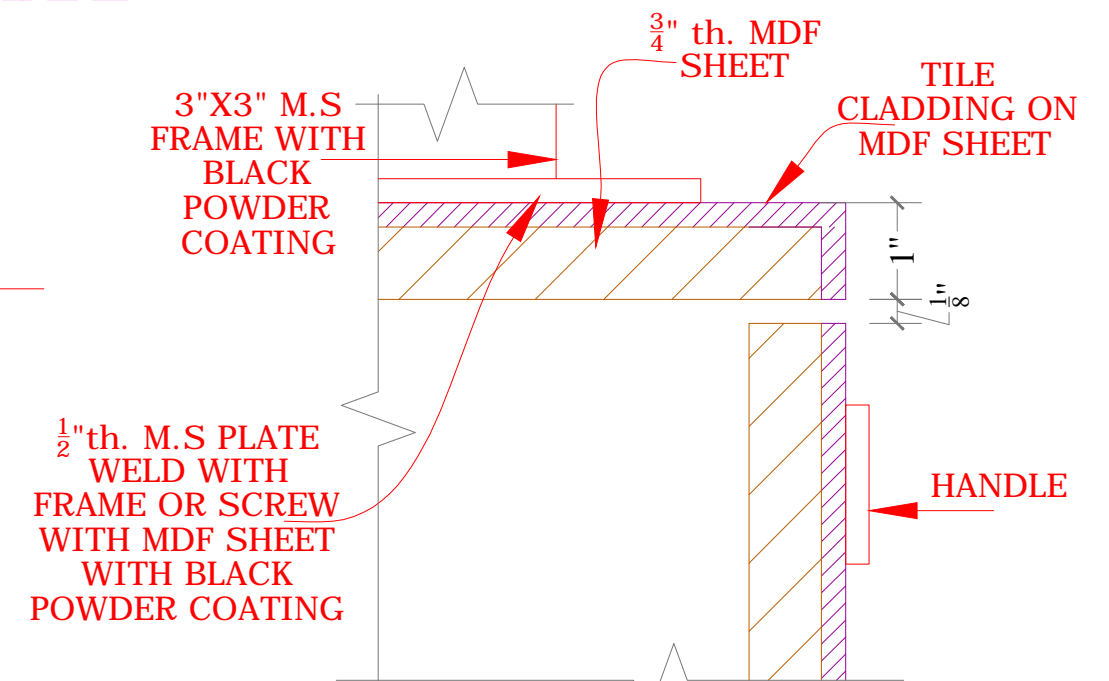



DETAIL-01
SCALE, $6" = 1'-0"$

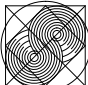
REV.	DATE	DESCRIPTION	BY	CHK	APP
CLIENT					
SECURITIES AND EXCHANGE COMMISSION OF PAKISTAN					
PROJECT					
INTERIOR RENOVATION BUSINESS CENTER SECP CRO 3RD FLOOR LAHORE					
DESIGN PHASE					
TENDER DRAWINGS					
TITLE					
SELF SERVICE COUNTER DETAIL					
DESIGN	DRAWN		SCALE		
SHAZIA QURESHI	WASIM BUTT		AS SHOWN		
CHECKED	APPROVED		DATE		
SHAZIA QURESHI	SHAZIA QURESHI		24 Dec, 2020		
NORTH	JOB No.		A- 2125		
	DRG. No.		A-15		
CONSULTANT:					
SOHAIL A. KHAN ASSOCIATES					
Architecture and Designing					
House #159, Street 4, Race Course Road, Rawalpindi					
Tel: 5174329 - 5174098; Fax: 5125075					
Email: mail@saka.net.pk					
					

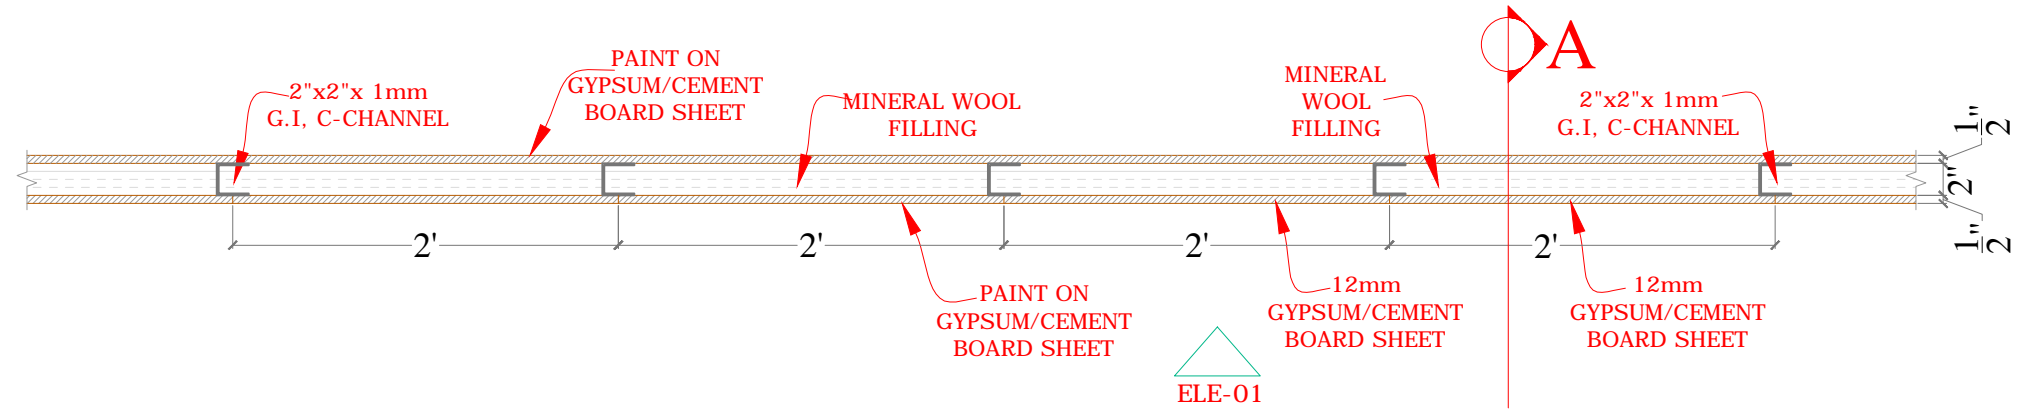


GYPSUM & CEMENT BOARD PARTITION TYPICAL PLAN
 SCALE 3/8" = 1'-0"

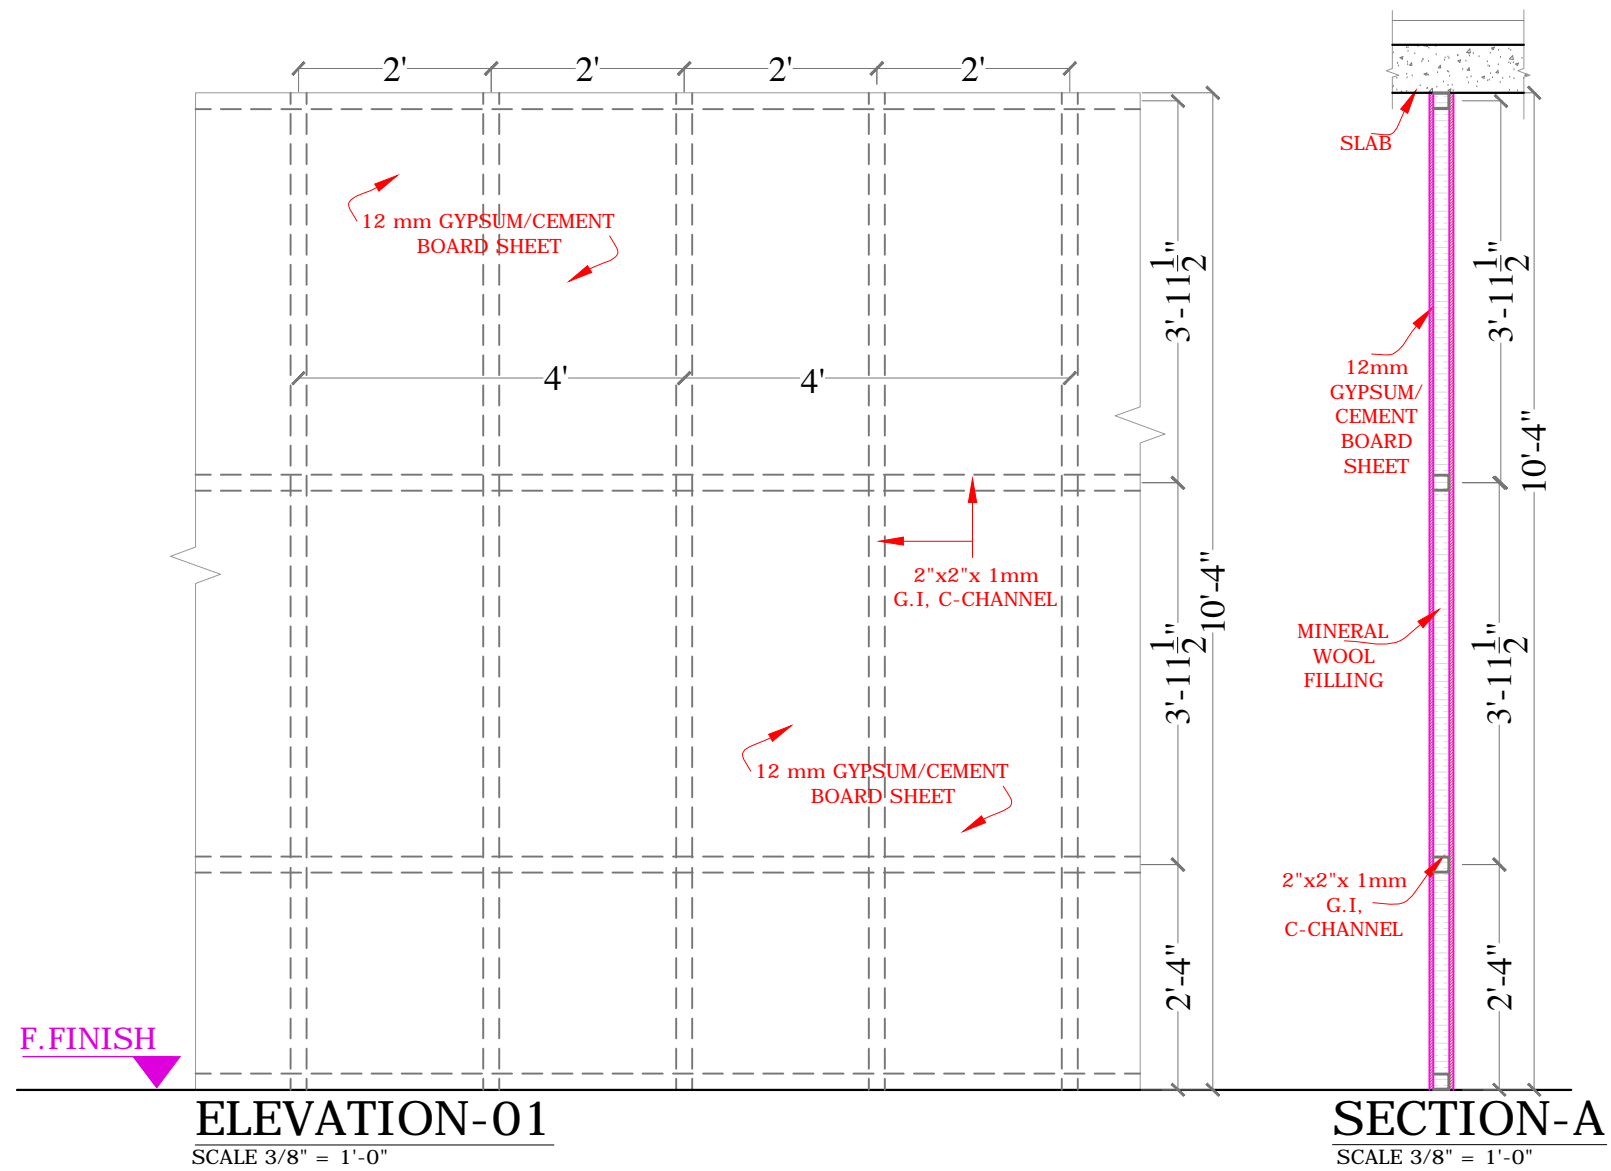

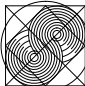
REV.	DATE	DESCRIPTION	BY	CHKD	APP
CLIENT					
SECURITIES AND EXCHANGE COMMISSION OF PAKISTAN					
PROJECT					
INTERIOR RENOVATION BUSINESS CENTER SECP CRO 3RD FLOOR LAHORE					
DESIGN PHASE					
TENDER DRAWINGS					
TITLE					
GYPSUM & CEMENT BOARD PARTITION DETAIL					
DESIGN	DRAWN		SCALE		
SHAZIA QURESHI	WASIM BUTT		AS SHOWN		
CHECKED	APPROVED		DATE		
SHAZIA QURESHI	SHAZIA QURESHI		24 Dec, 2020		
NORTH	JOB No.		A- 2125		
	DRG. No.		A-17		
CONSULTANT:					
SOHAIL A. KHAN ASSOCIATES					
Architecture and Designing					
House #159, Street 4, Race Course Road, Rawalpindi					
Tel: 5174329 - 5174098; Fax: 5125075					
Email: mail@saka.net.pk					
					

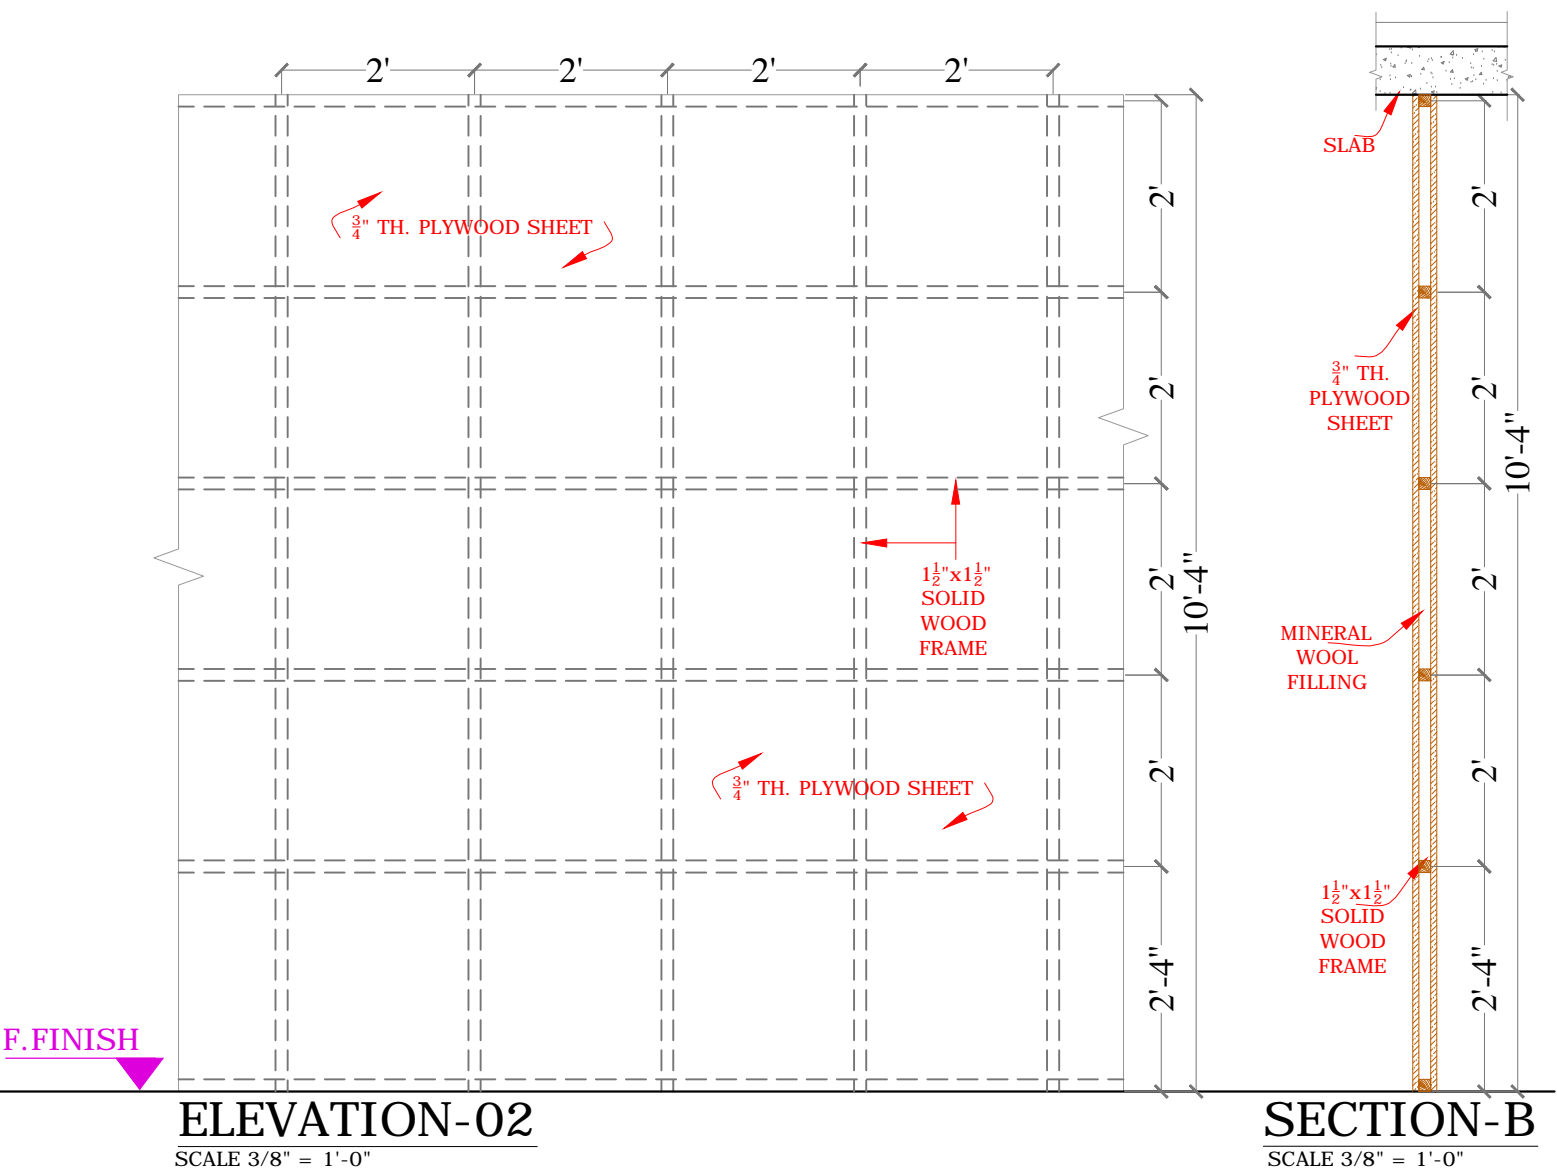

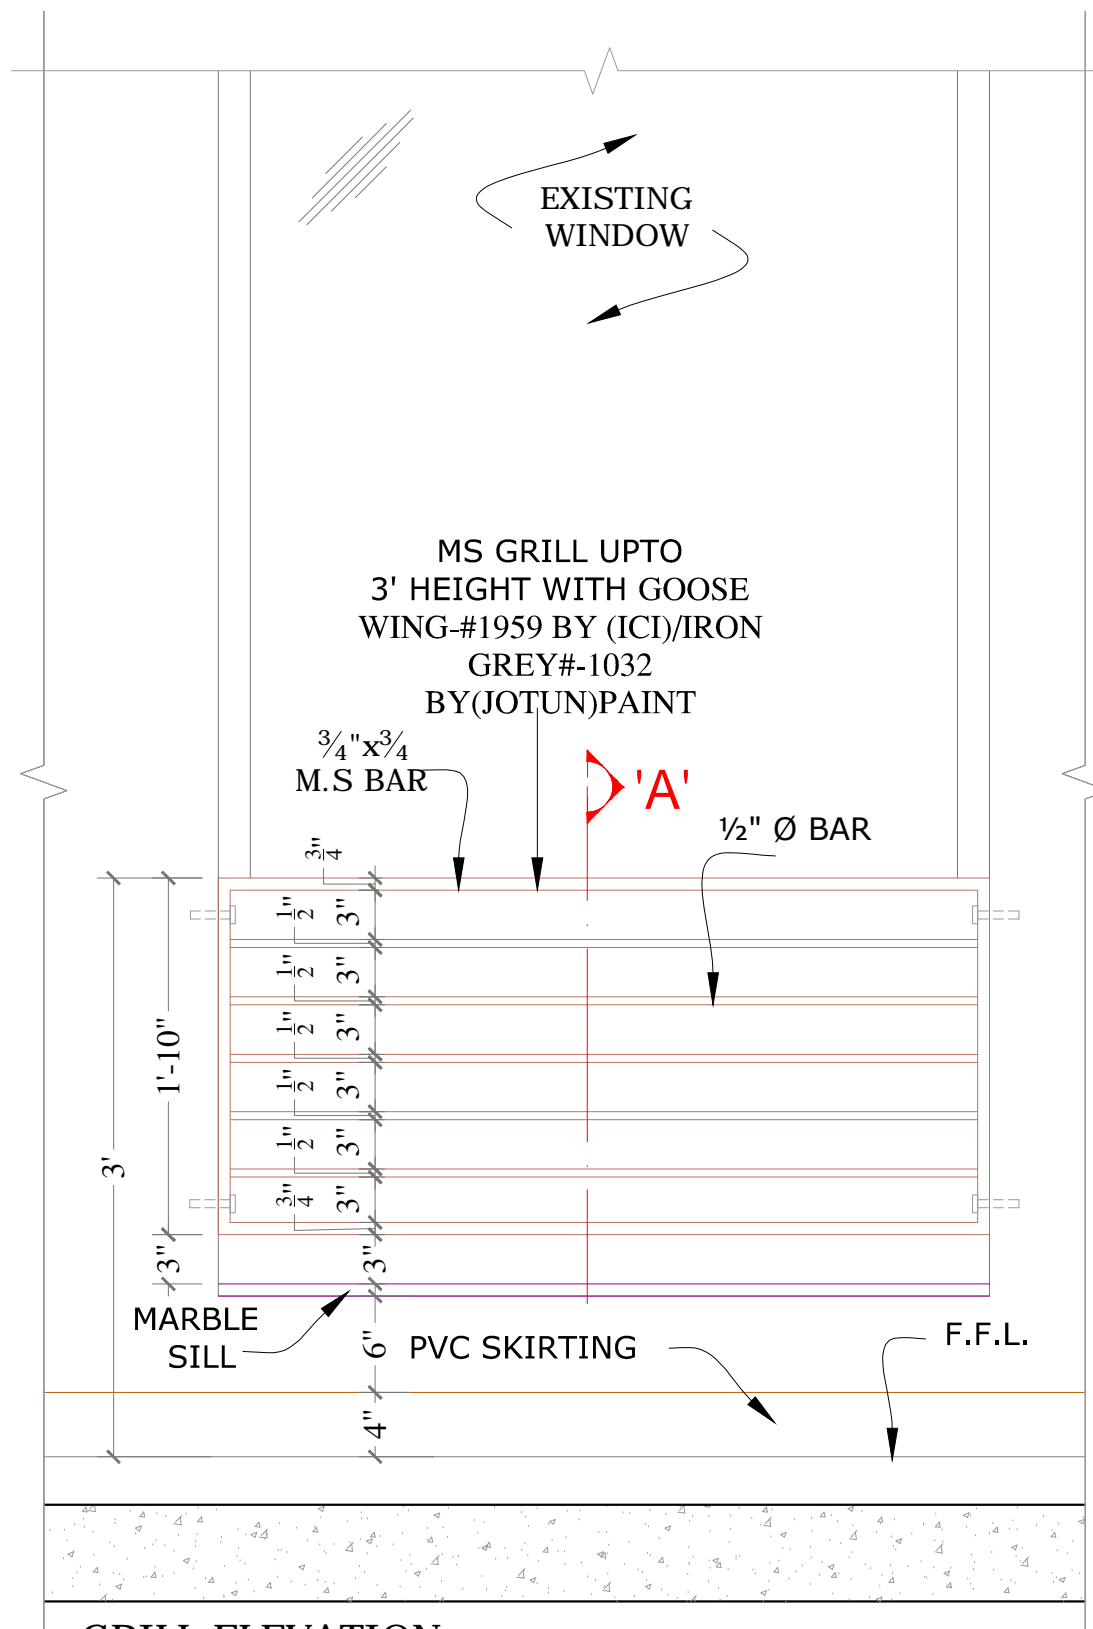


GRILL ELEVATION


SCALE, 1"=1'-0"

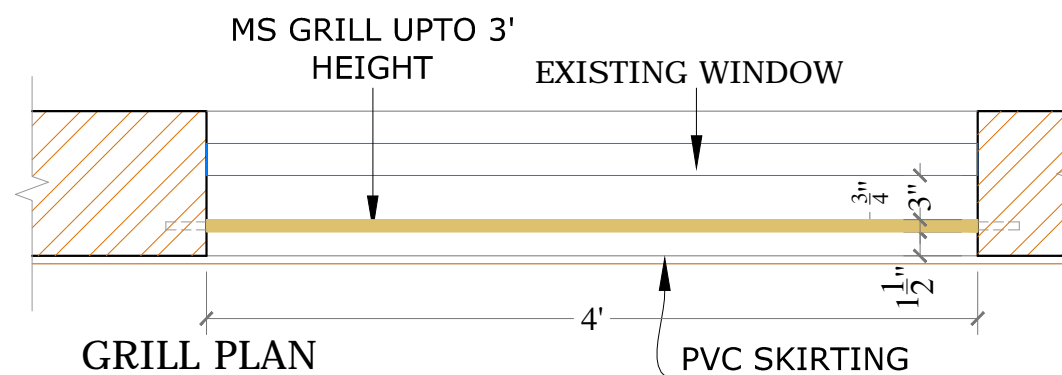


GRILL PLAN

SCALE, 1"=1'-0"

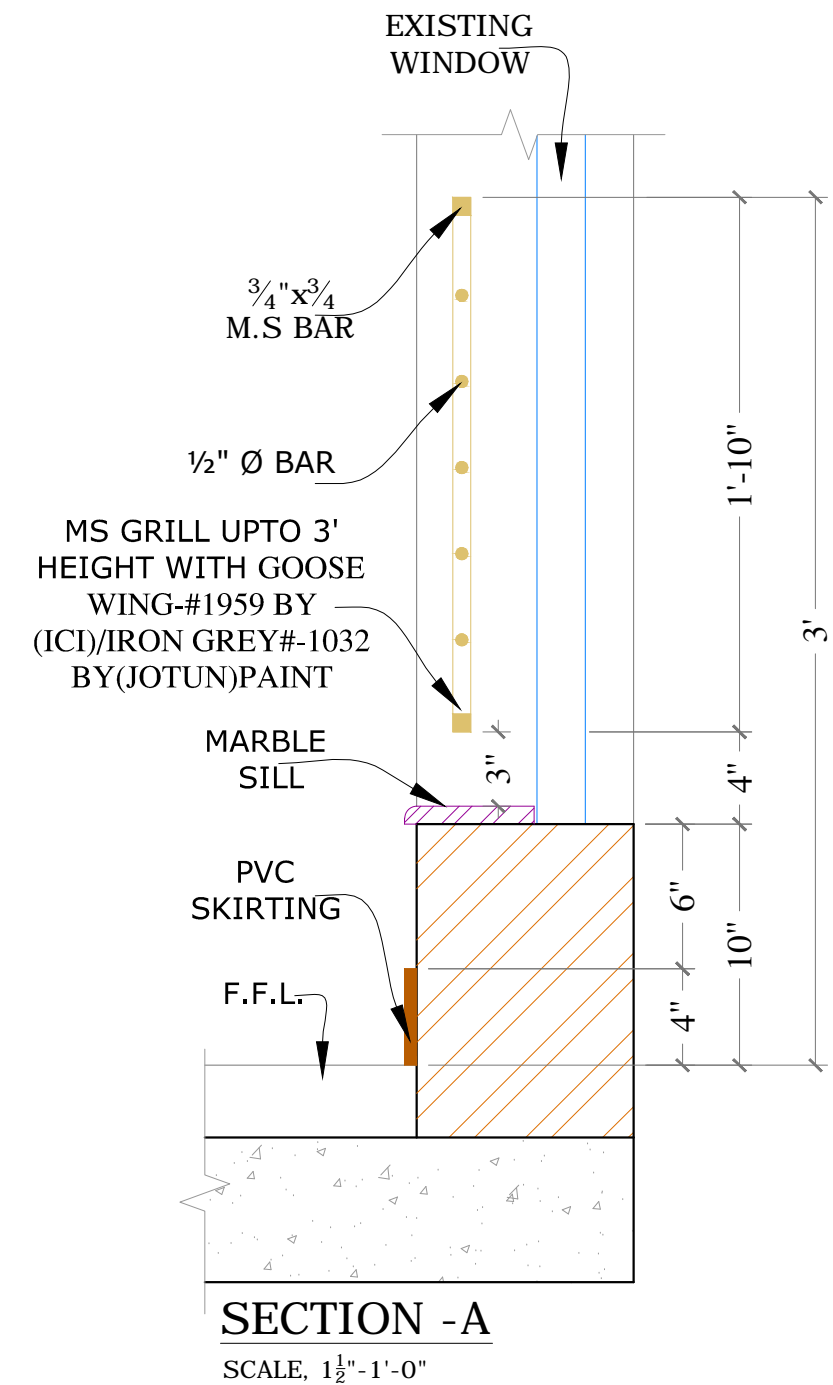

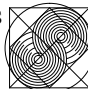REV.	DATE	DESCRIPTION	BY	CHKD	APP
CLIENT					
SECURITIES AND EXCHANGE COMMISSION OF PAKISTAN					
PROJECT					
INTERIOR RENOVATION 3RD FLOOR BUSINESS CENTER LAHORE					
DESIGN PHASE					
TENDER DRAWINGS					
TITLE					
WINDOWS GRILL PLAN SECTION & ELEVATION					
DESIGN		DRAWN		SCALE	
SHAZIA QURESHI		WASIM BUTT		AS SHOWN	
CHECKED		APPROVED		DATE	
SHAZIA QURESHI		SHAZIA QURESHI		24 Dec, 2020	
NORTH		JOB No. A- 2125			
		DRG. No. A-20			
CONSULTANT:					
SOHAIL A. KHAN ASSOCIATES					
Architecture and Designing					
House #159, Street 4, Race Course Road, Rawalpindi					
Tel: 5174329 - 5174098; Fax: 5125075					
Email: mail@saka.net.pk					
					

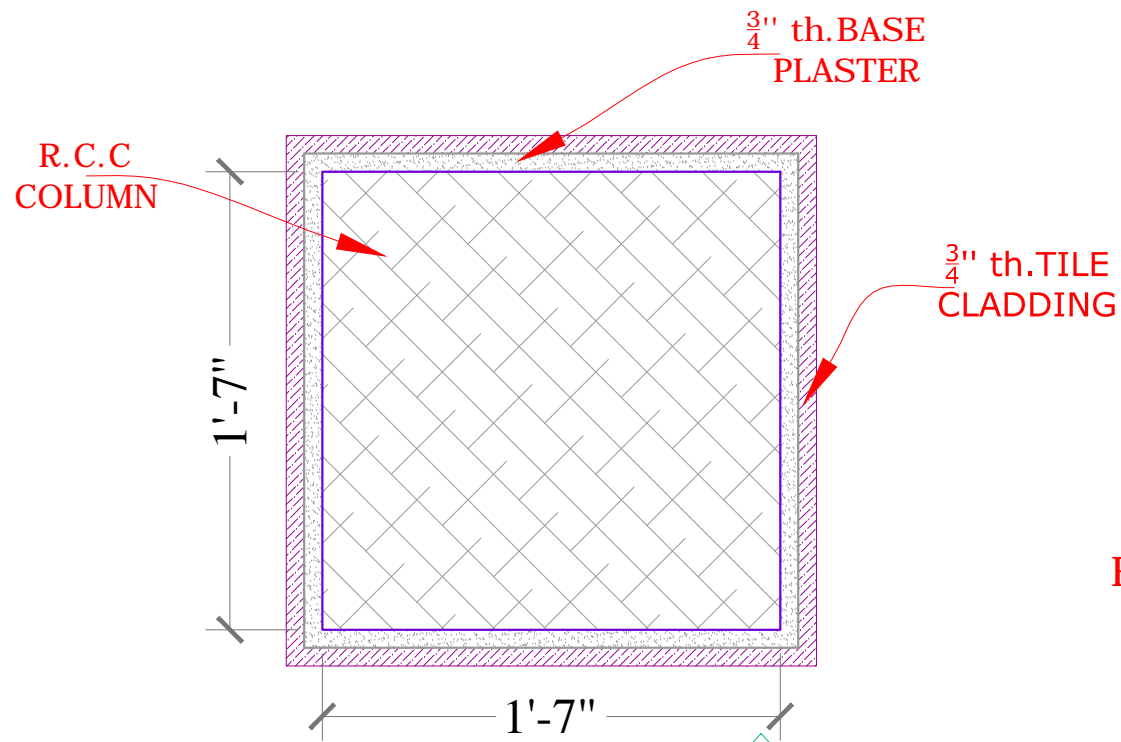



TYPICAL DETAIL OF GRANITE CLADDING ON COLUMN


SCALE 1"=1'-0"

ELE--01

F. FINISH

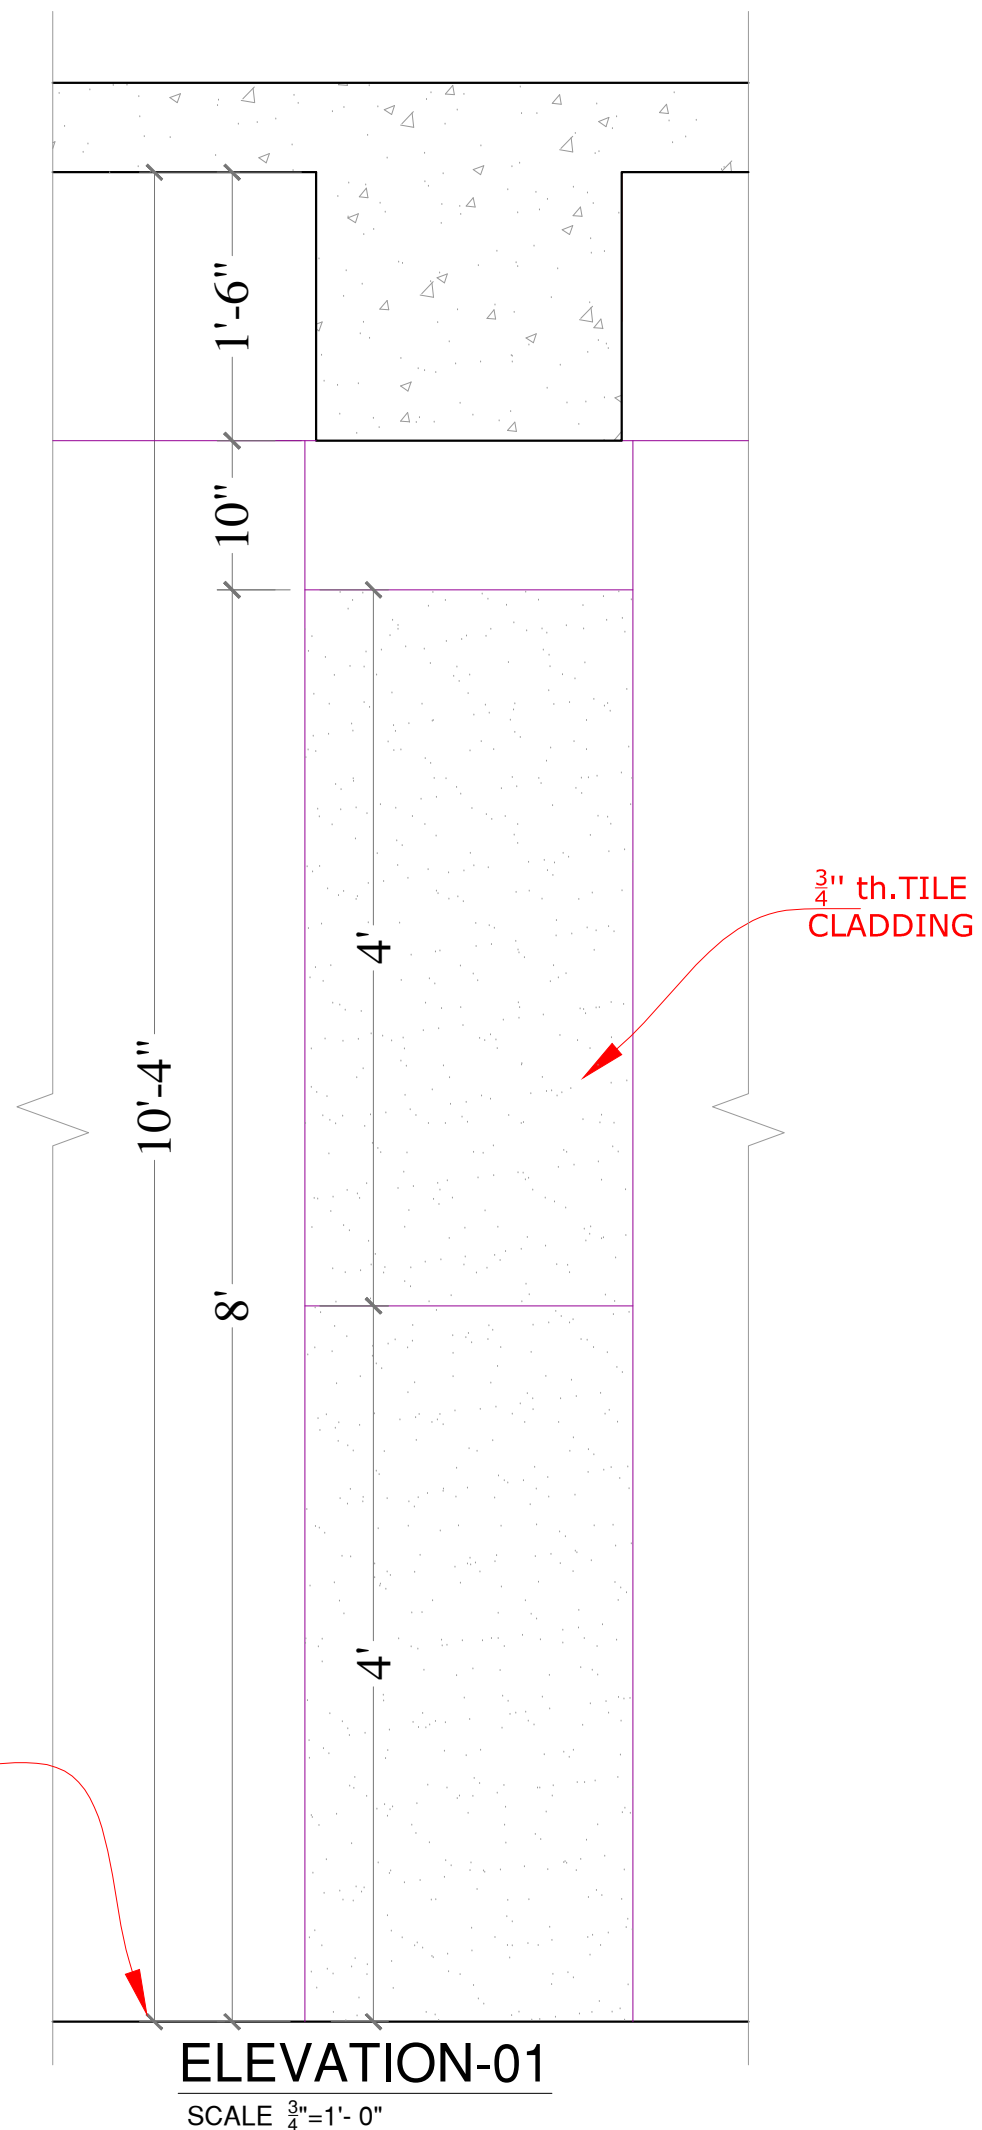


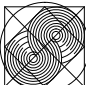REV.	DATE	DESCRIPTION	BY	CHKD	APP
CLIENT					
SECURITIES AND EXCHANGE COMMISSION OF PAKISTAN					
PROJECT					
INTERIOR RENOVATION 3RD FLOOR BUSINESS CENTER LAHORE					
DESIGN PHASE					
TENDER DRAWINGS					
TITLE					
TYPICAL DETAIL FOR COLUMN					
DESIGN	DRAWN		SCALE		
SHAZIA QURESHI	WASIM BUTT		AS SHOWN		
CHECKED	APPROVED		DATE		
SHAZIA QURESHI	SHAZIA QURESHI		24 Dec, 2020		
NORTH	JOB No.		A- 2125		
	DRG. No.		A-21		
CONSULTANT:					
SOHAIL A. KHAN ASSOCIATES					
Architecture and Designing					
House #159, Street 4, Race Course Road, Rawalpindi					
Tel: 5174329 - 5174098; Fax: 5125075					
Email: mail@saka.net.pk					
					

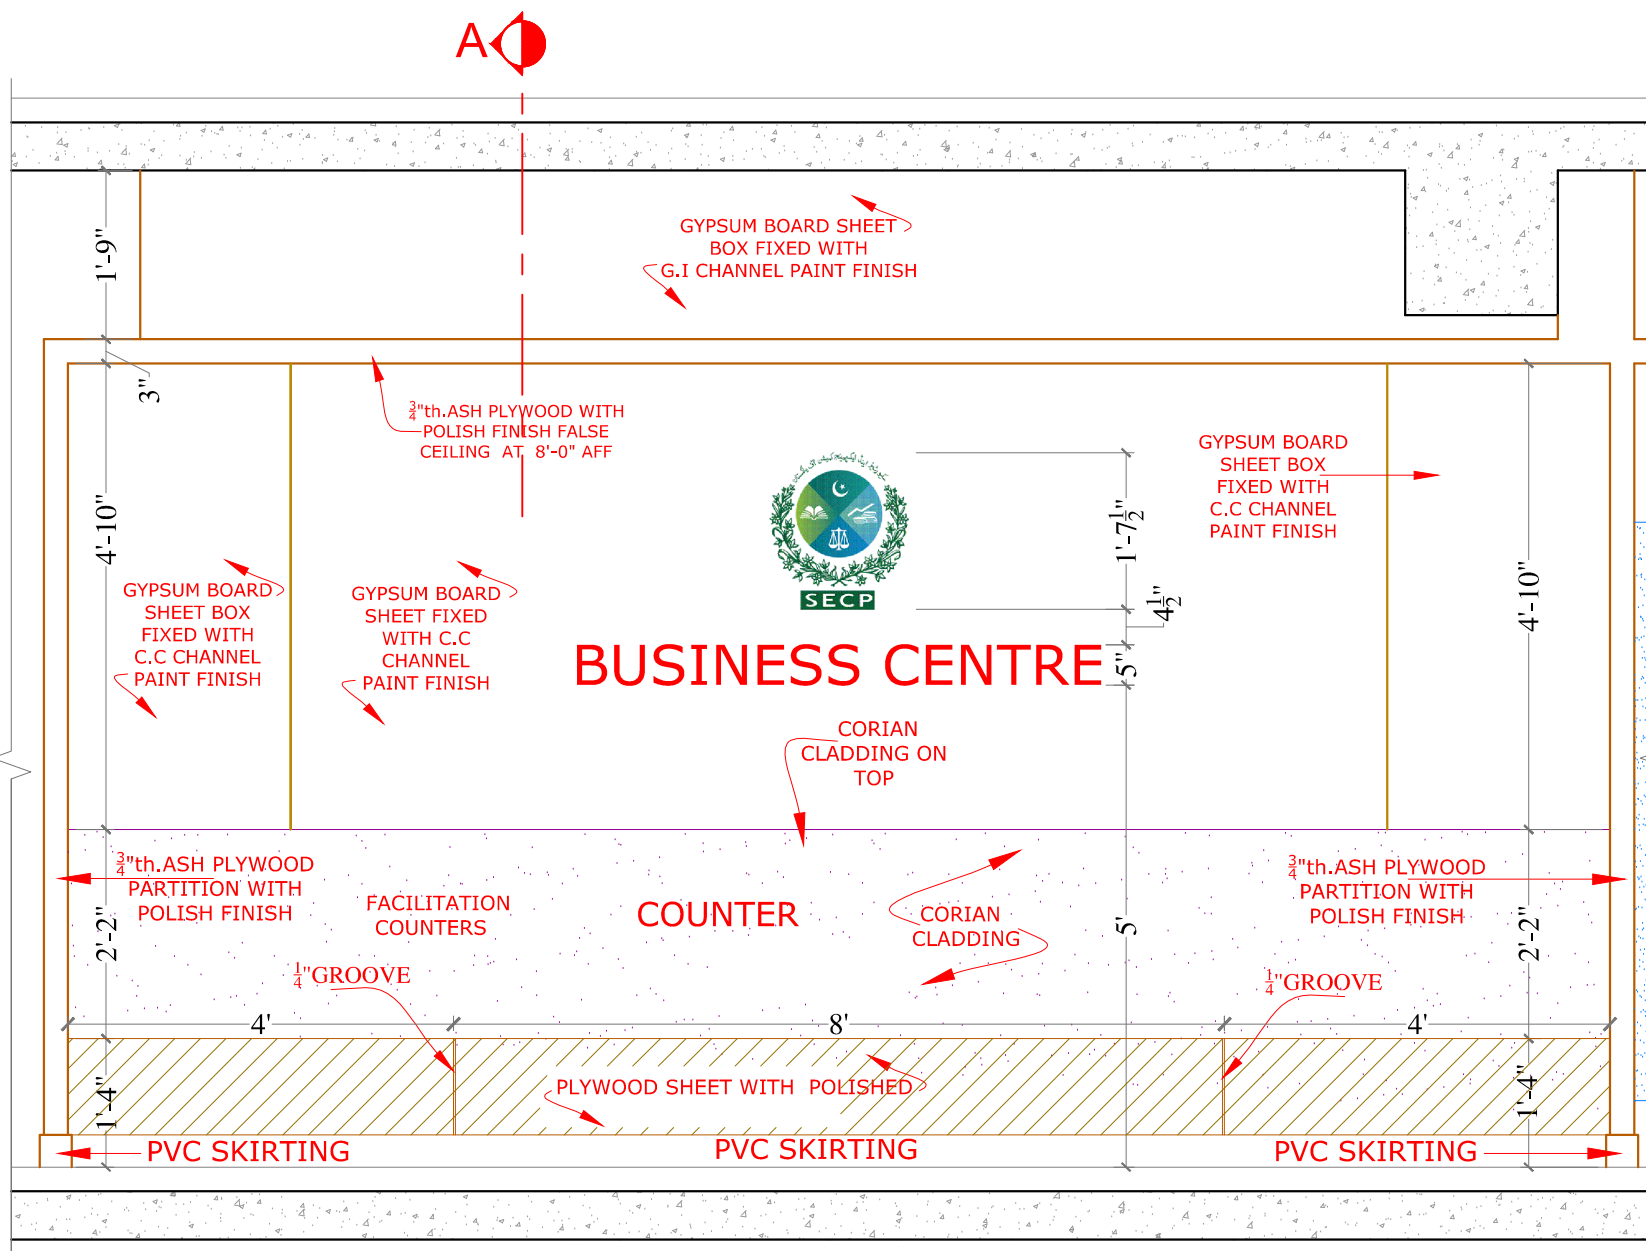


ELEVATION - 01

SCALE 1/2"=1'-0"

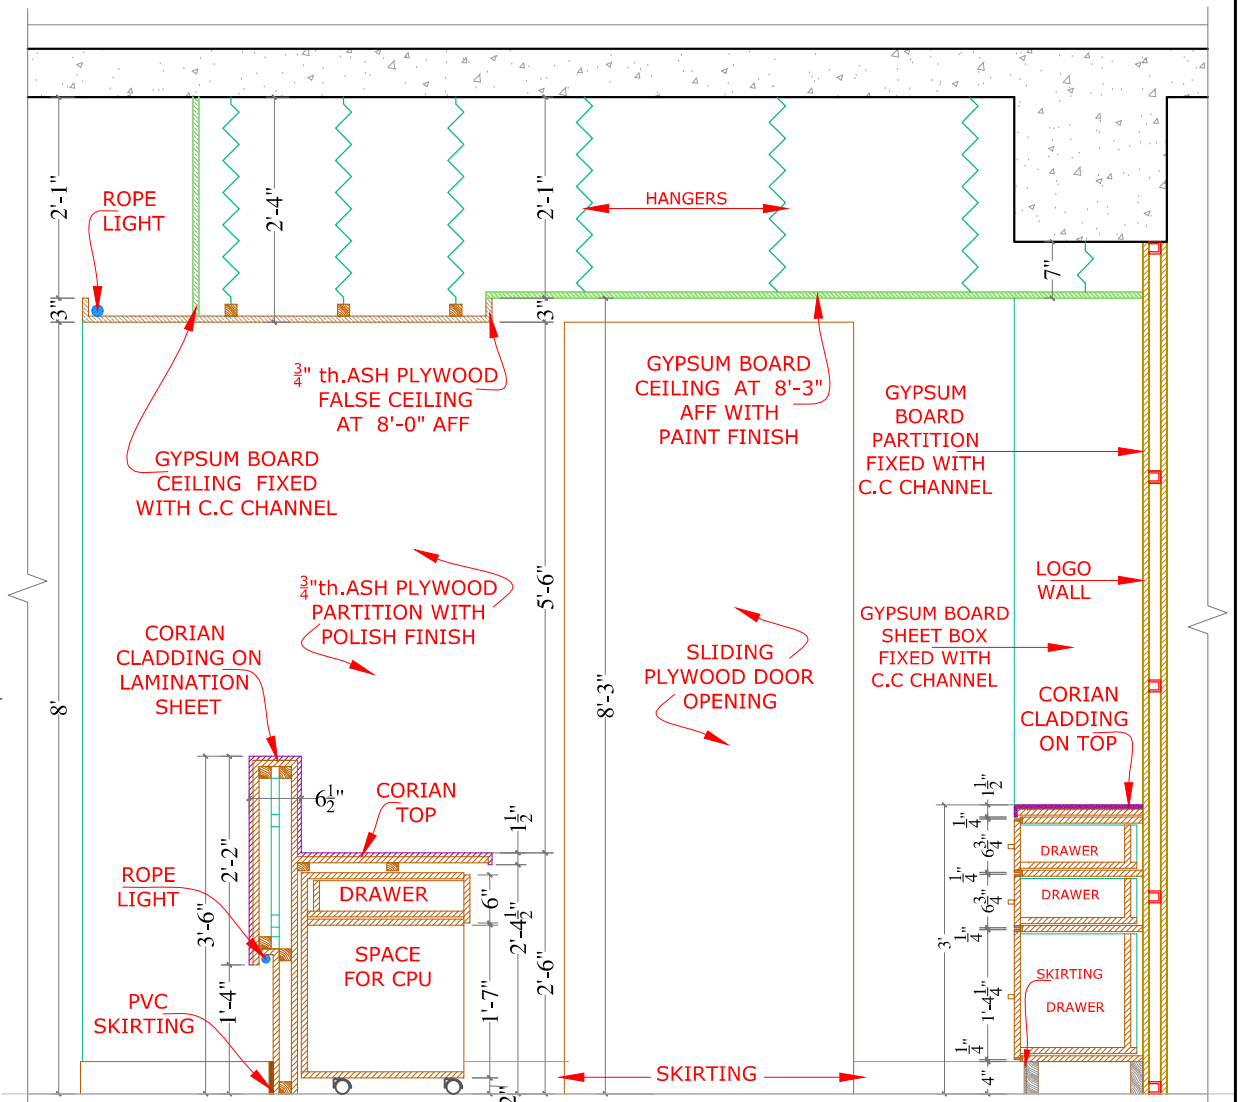


SECTION AT 'A'


SCALE 1/2"=1'-0"

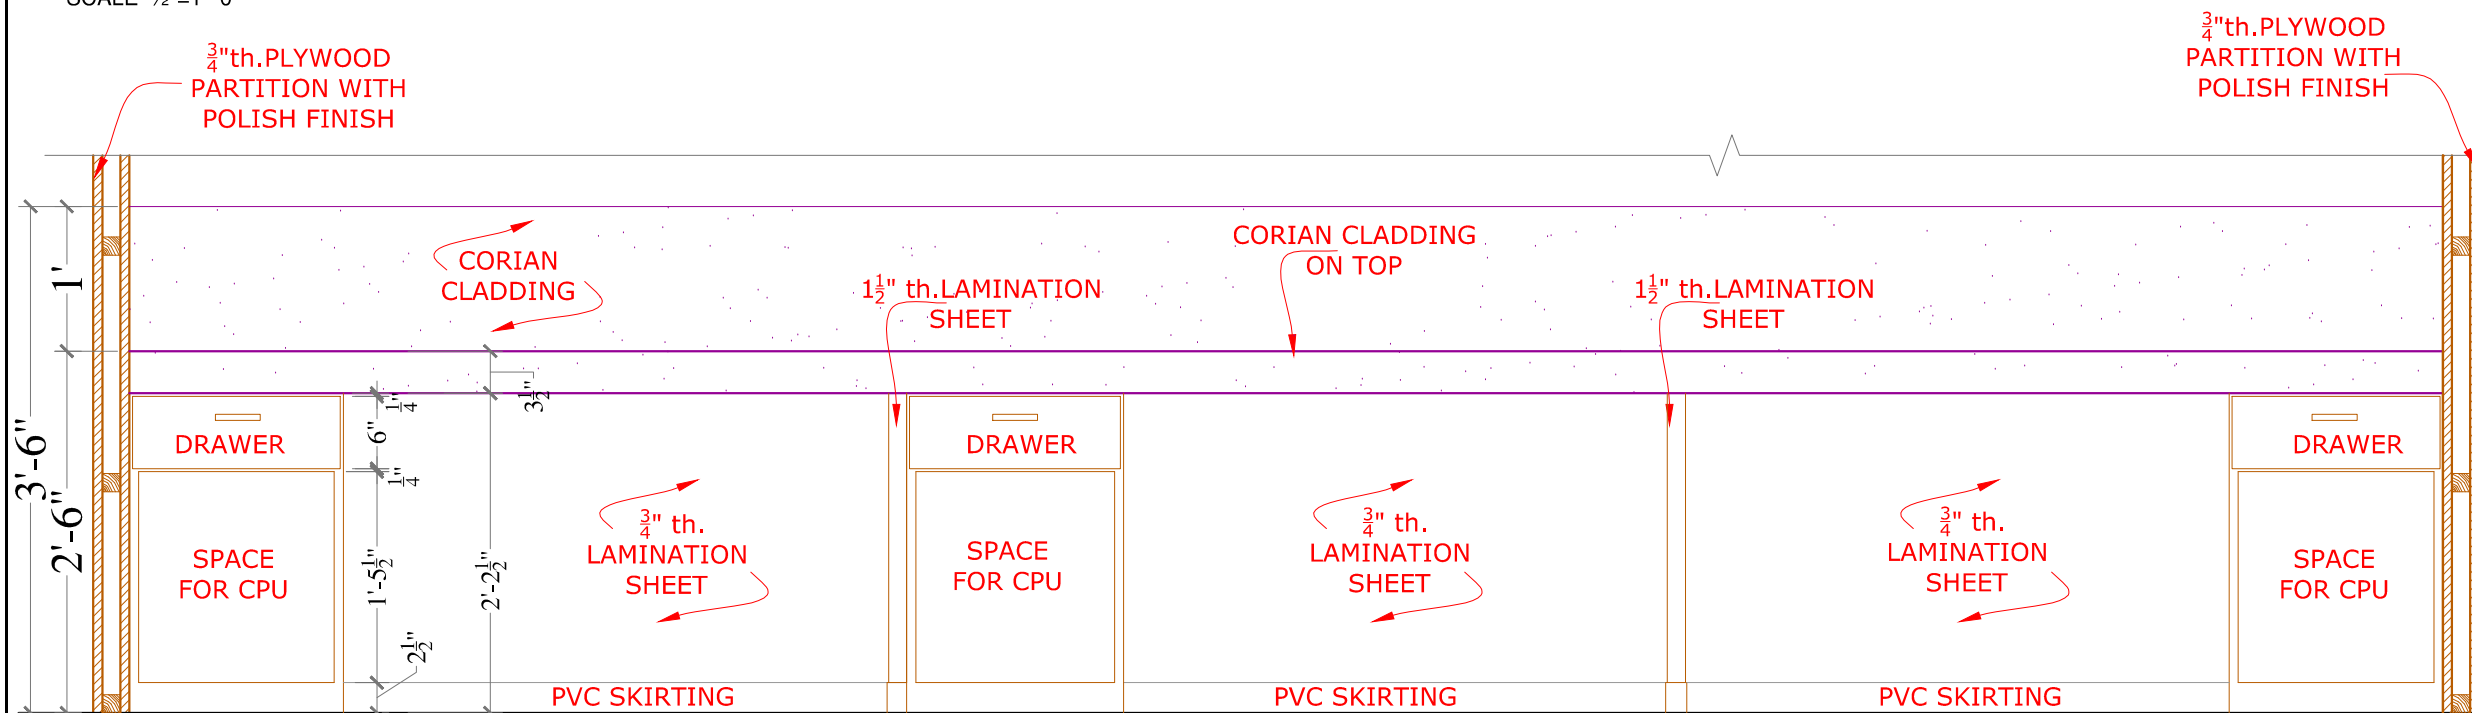






ELEVATION-02

SCALE 3/4" = 1'-0"

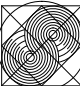REV.	DATE	DESCRIPTION	BY	CHK	APP
CLIENT SECURITIES AND EXCHANGE COMMISSION OF PAKISTAN PROJECT INTERIOR RENOVATION BUSINESS CENTER SECP CR0 3RD FLOOR LAHORE DESIGN PHASE TENDER DRAWINGS TITLE FACILITATION COUNTER AND LOW HEIGHT FILE CABINET DETAIL					
DESIGN SHAZIA QURESHI		DRAWN WASIM BUTT	SCALE AS SHOWN		
CHECKED SHAZIA QURESHI		APPROVED SHAZIA QURESHI	DATE 24 Dec, 2020		
NORTH		JOB No. A- 2125	 A-23		
		DRG. No.			
CONSULTANT: SOHAIL A. KHAN ASSOCIATES Architecture and Designing House #159, Street 4, Race Course Road, Rawalpindi Tel: 5174329 - 5174098; Fax: 5125075 Email: mail@saka.net.pk					
					

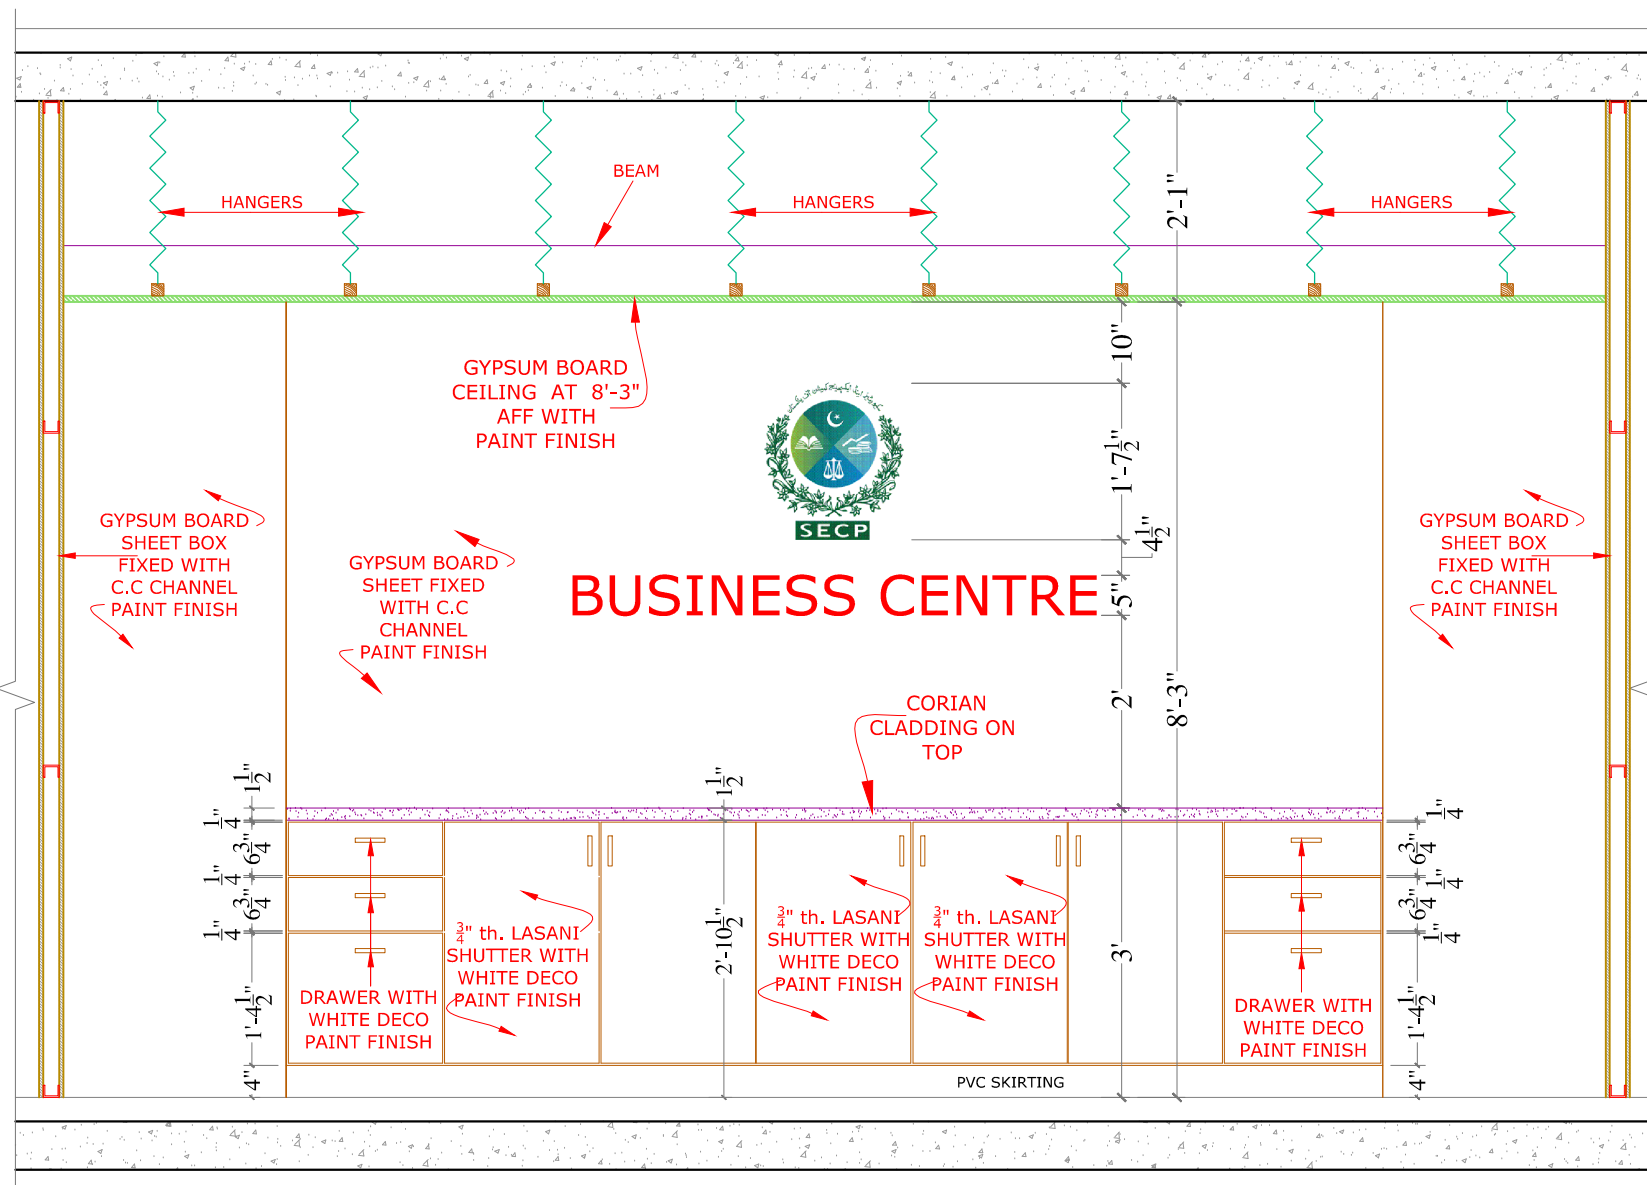

ELEVATION - 03
SCALE 1/2"=1'-0"

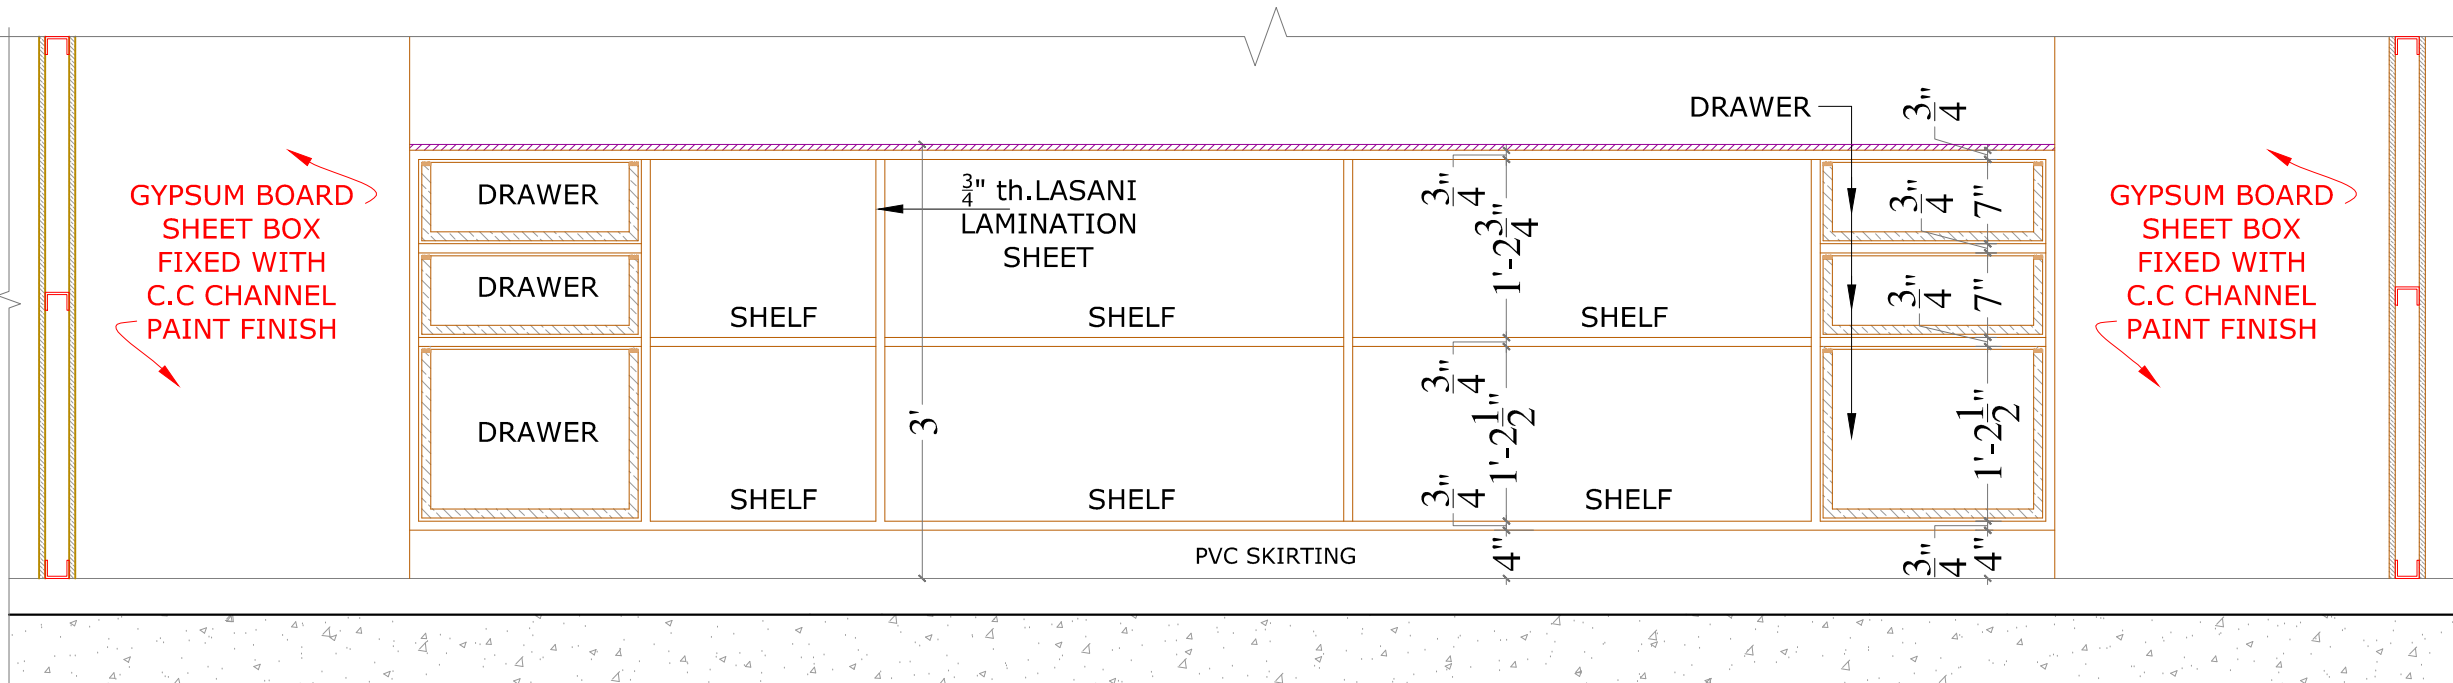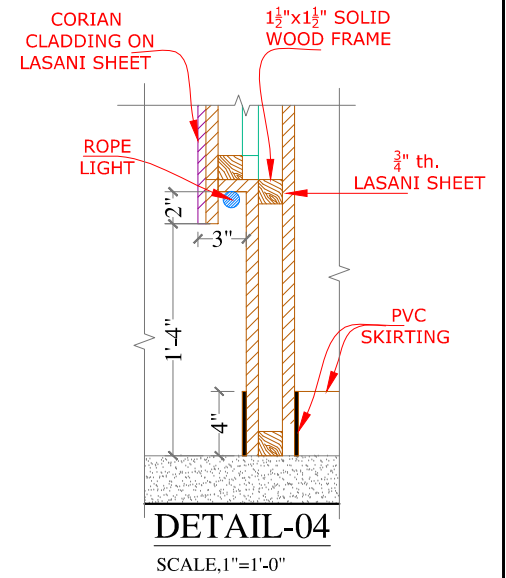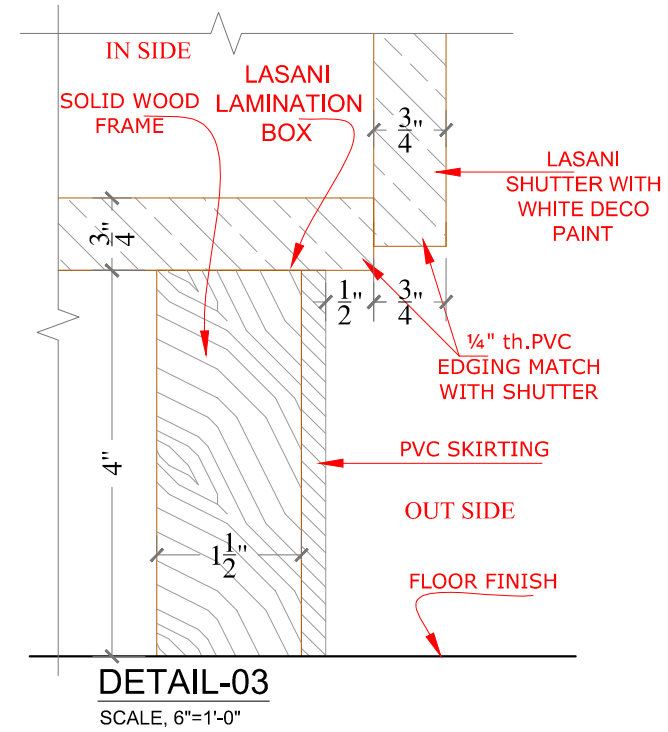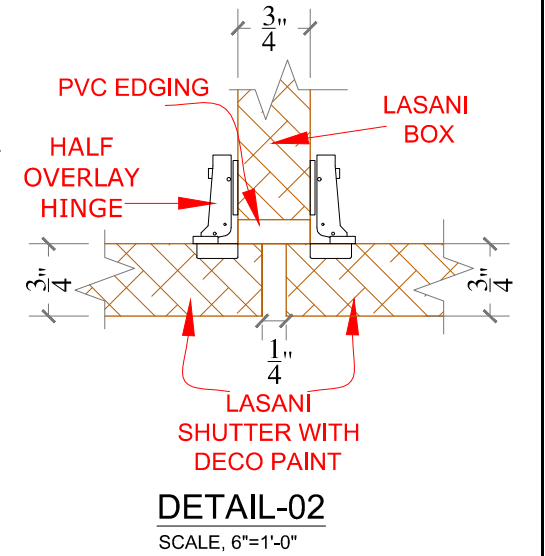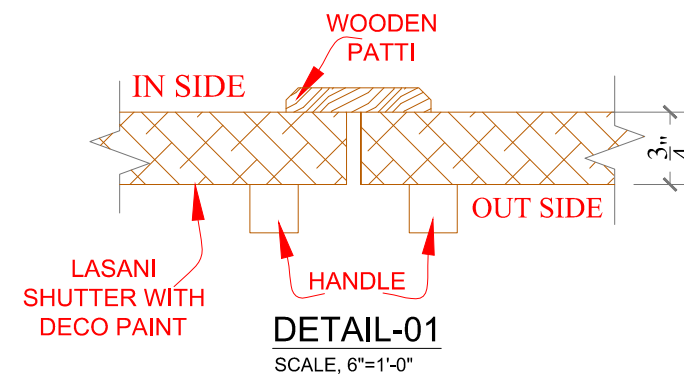

FILING CABINET FRONT ELEVATION
SCALE 3/4"=1'-0"

REV.	DATE	DESCRIPTION	BY	CHKD	APP
CLIENT SECURITIES AND EXCHANGE COMMISSION OF PAKISTAN PROJECT INTERIOR RENOVATION BUSINESS CENTER SECP CRO 3RD FLOOR LAHORE DESIGN PHASE					
TENDER DRAWINGS					
TITLE FACILITATION COUNTER AND LOW HEIGHT FILE CABINET DETAIL					
DESIGN SHAZIA QURESHI	DRAWN WASIM BUTT		SCALE AS SHOWN		
CHECKED SHAZIA QURESHI	APPROVED SHAZIA QURESHI		DATE 24 Dec, 2020		
NORTH	JOB No. A- 2125				
	DRG. No. A-24				
CONSULTANT: SOHAIL A. KHAN ASSOCIATES Architecture and Designing House #159, Street 4, Race Course Road, Rawalpindi Tel: 5174329 - 5174098; Fax: 5125075 Email: mail@saka.net.pk					