




REV.	DATE	DESCRIPTION	BY	CHD	APP
CLIENT					
SECURITIES AND EXCHANGE COMMISSION OF PAKISTAN					
PROJECT					
CRO INTERIOR RENOVATION 3RD & 4TH FLOOR LAHORE					
DESIGN PHASE					
TENDER DRAWINGS					
TITLE					
SECTION 'A-1' PART (1 & 2)					
DESIGN	SHAZIA QURESHI	DRAWN	UMAIR ARSHAD	SCALE	AS SHOWN
CHECKED		APPROVED	SHAZIA QURESHI	DATE	30 May, 2020
NORTH	JOB No.		A- 2125		
	DRG. No.		A-19		
CONSULTANT:					
SOHAIL A. KHAN ASSOCIATES					
Architecture and Designing					
House #159, Street 4, Race Course Road, Rawalpindi					
Tel: 5174329 - 5174098; Fax: 5125075					
Email: mail@saka.net.pk					

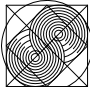


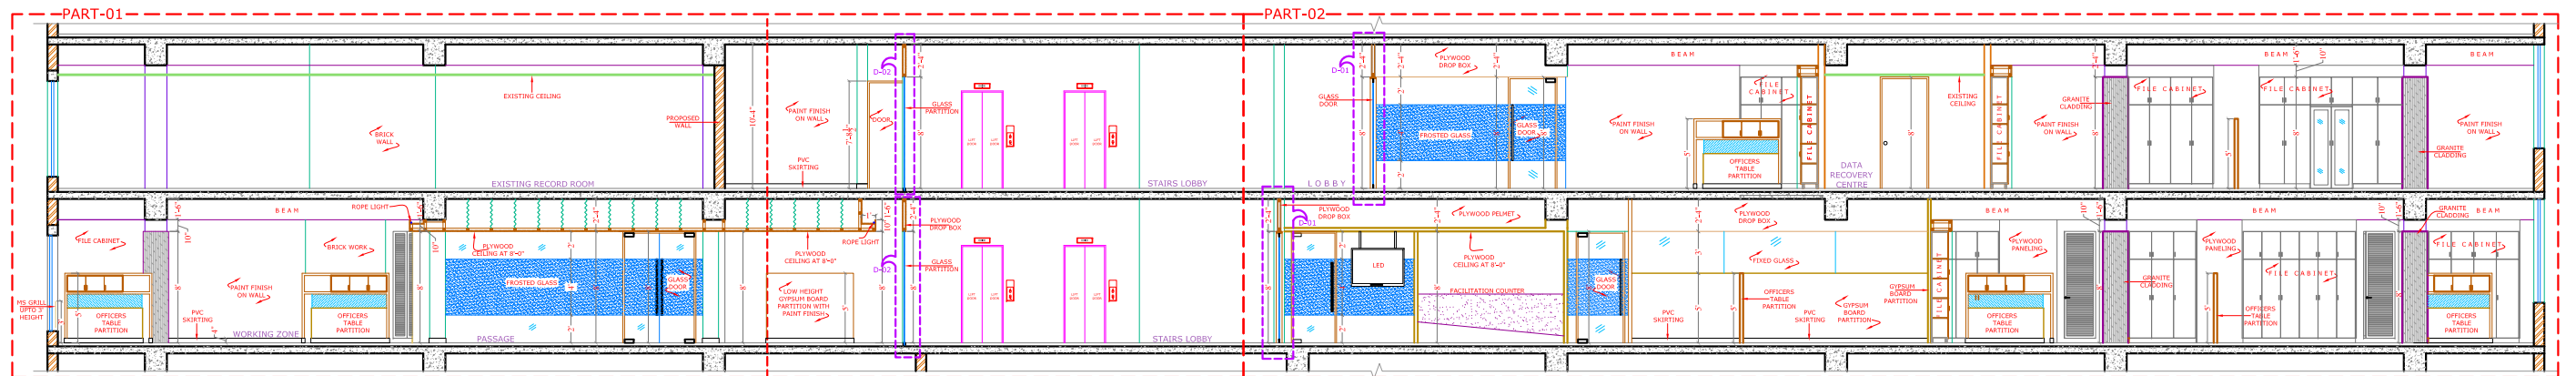


SECTION AT 'B'
SCALE $\frac{1}{8}$ " = 1'-0"

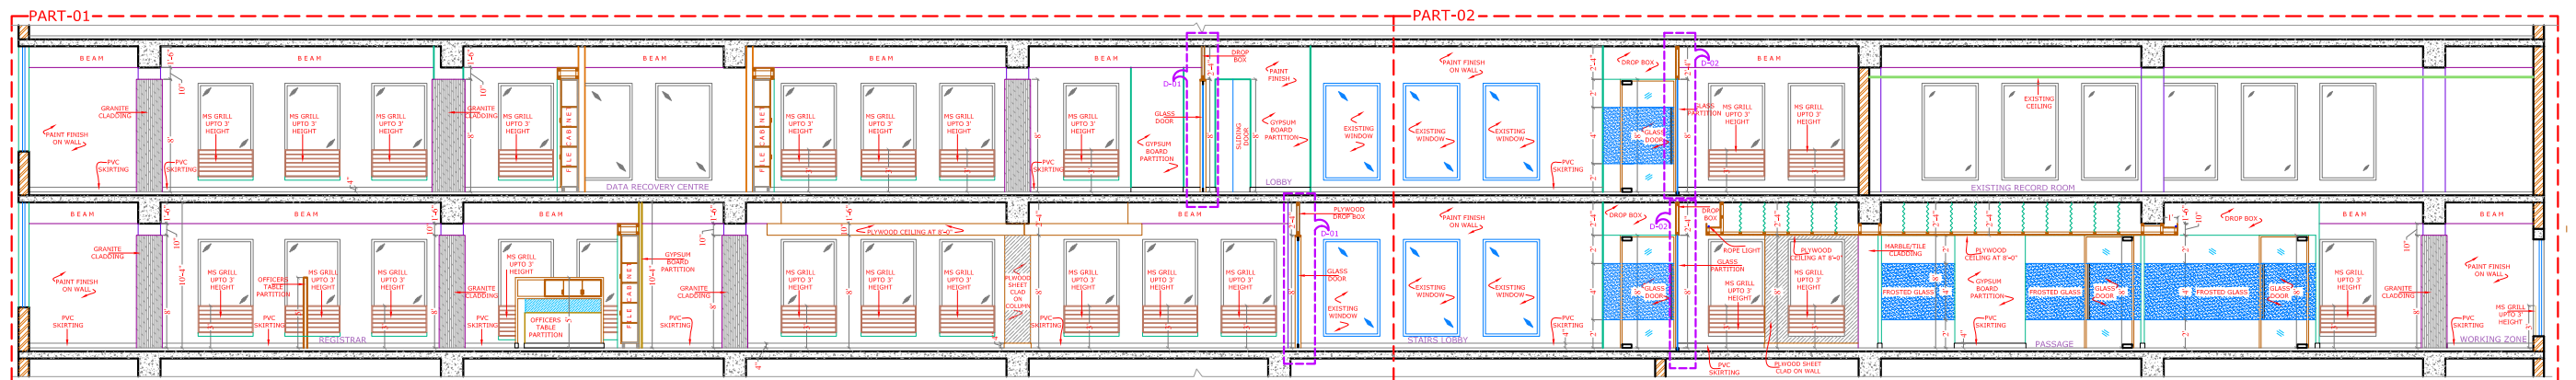


SECTION AT 'B-1'
SCALE $\frac{1}{8}$ " = 1'-0"

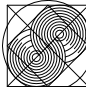
REV.	DATE	DESCRIPTION	BY	CHD	APP
CLIENT					
SECURITIES AND EXCHANGE COMMISSION OF PAKISTAN					
PROJECT					
CRO INTERIOR RENOVATION 3RD & 4TH FLOOR LAHORE					
DESIGN PHASE					
TENDER DRAWINGS					
TITLE					
SECTION AT 'B' & 'B-1'					
DESIGN	DRAWN		SCALE		
SHAZIA QURESHI	UMAIR ARSHAD		AS SHOWN		
CHECKED	APPROVED		DATE		
	SHAZIA QURESHI		30 May, 2020		
NORTH	JOB No.		A- 2125		
	DRG. No.		A-20		
CONSULTANT:					
SOHAIL A. KHAN ASSOCIATES					
Architecture and Designing					
House #159, Street 4, Race Course Road, Rawalpindi					
Tel: 5174329 - 5174098; Fax: 5125075					
Email: mail@saka.net.pk					

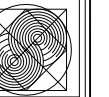


PART-01

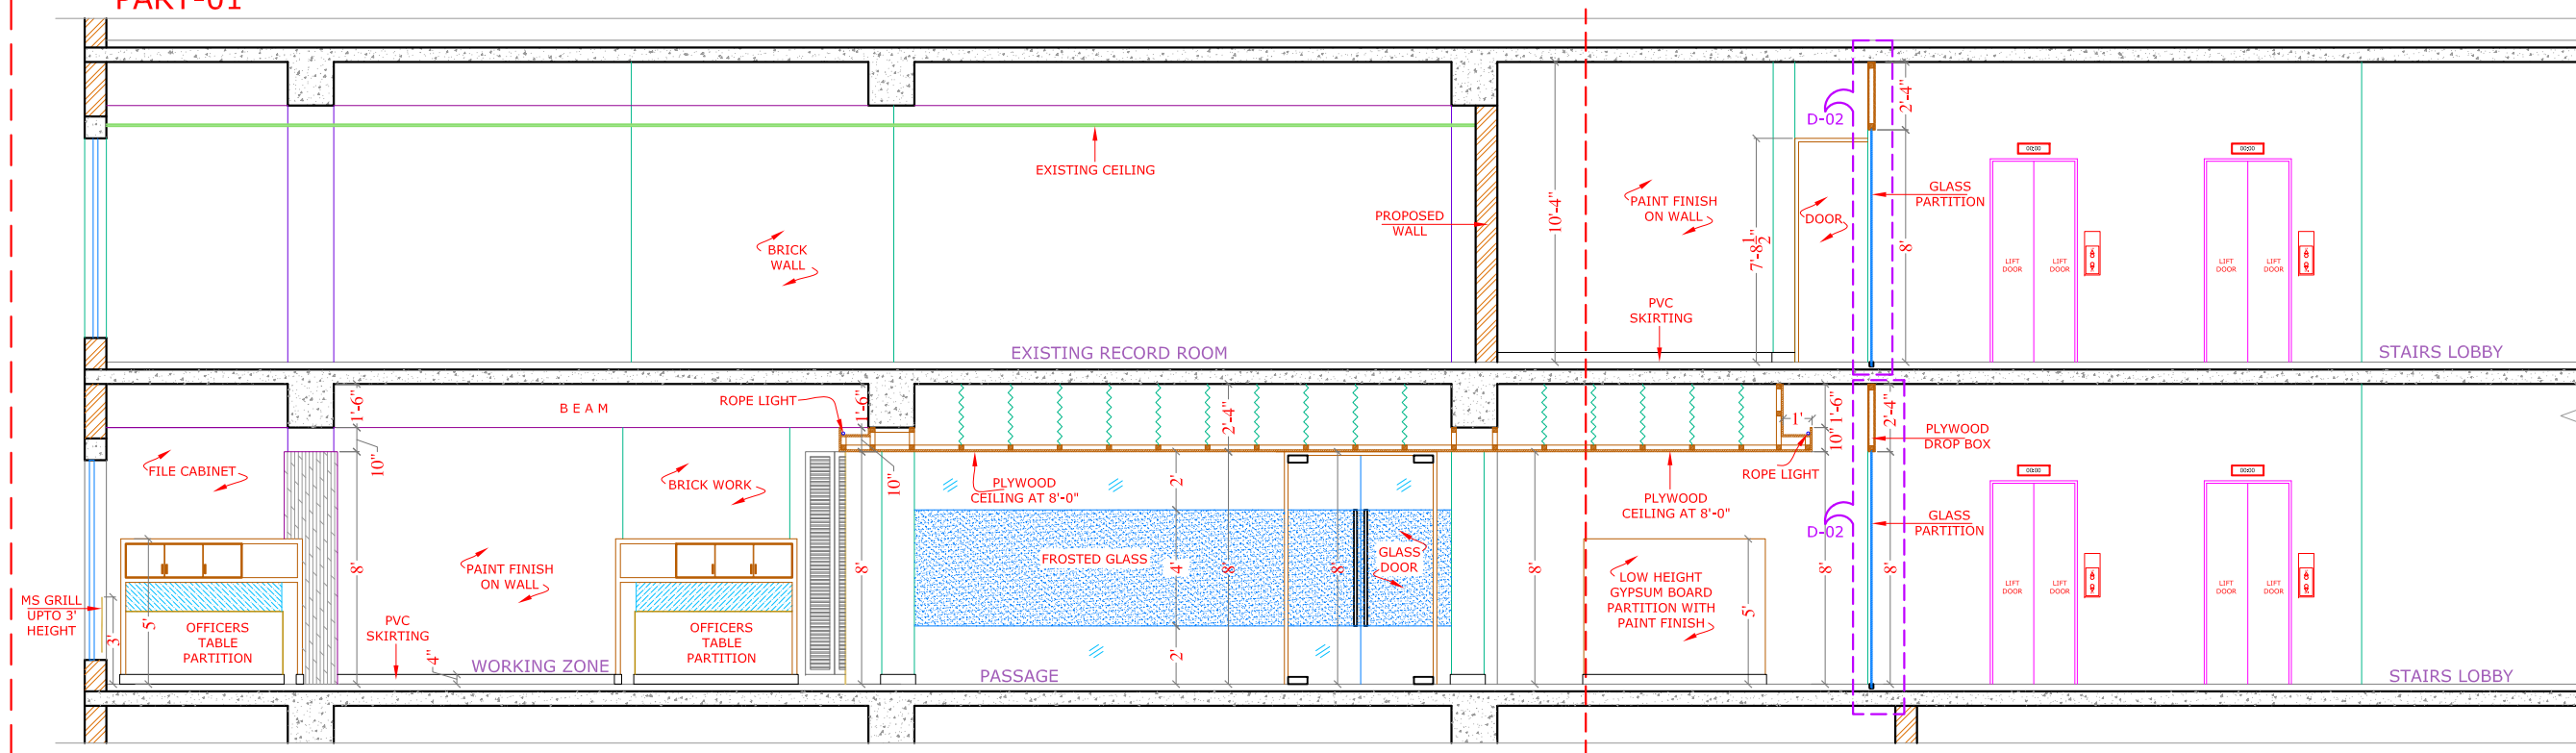

PART-02

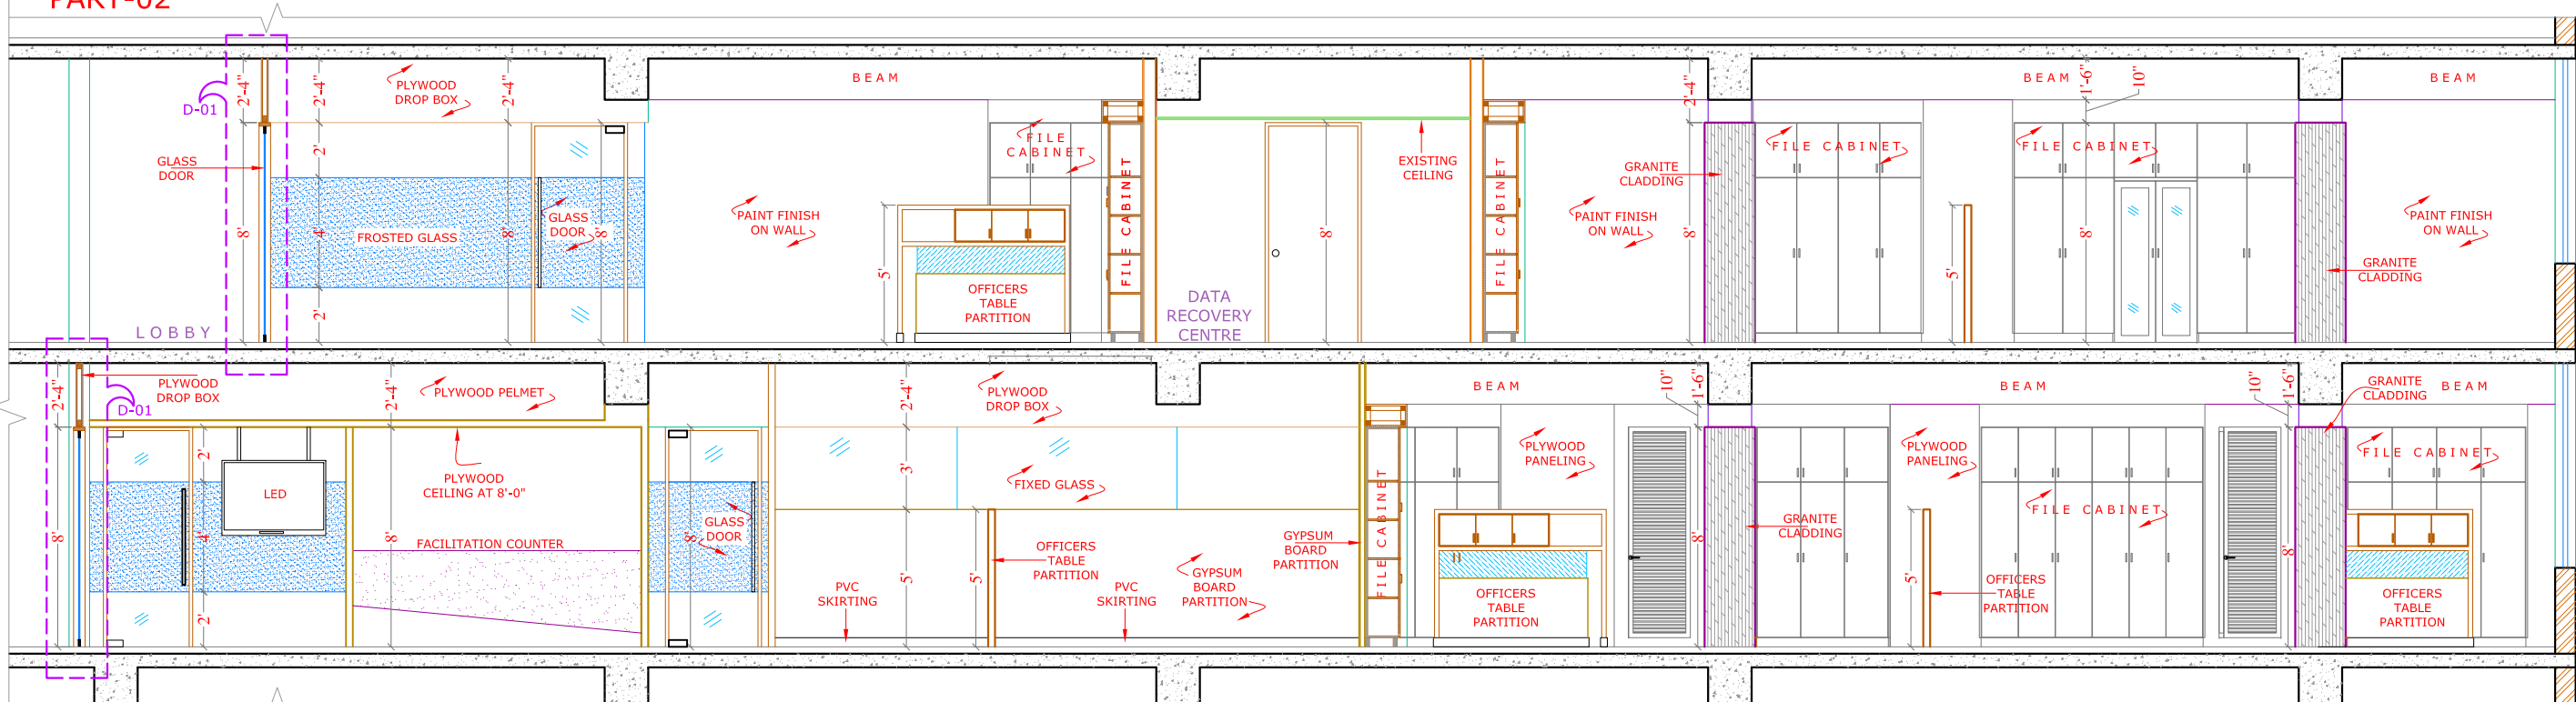


REV.	DATE	DESCRIPTION	BY	CHKD	APP
CLIENT					
SECURITIES AND EXCHANGE COMMISSION OF PAKISTAN					
PROJECT					
CRO INTERIOR RENOVATION 3RD & 4TH FLOOR LAHORE					
DESIGN PHASE					
TENDER DRAWINGS					
TITLE					
SECTION 'B' PART (1 & 2)					
DESIGN	SHAZIA QURESHI	DRAWN	UMAIR ARSHAD	SCALE	AS SHOWN
CHECKED		APPROVED	SHAZIA QURESHI	DATE	30 May, 2020
NORTH	JOB No. A- 2125				
	DRG. No. A-21				
CONSULTANT:					
SOHAIL A. KHAN ASSOCIATES					
Architecture and Designing					
House #159, Street 4, Race Course Road, Rawalpindi					
Tel: 5174329 - 5174098; Fax: 5125075					
Email: mail@saka.net.pk					

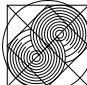






-PART-01-

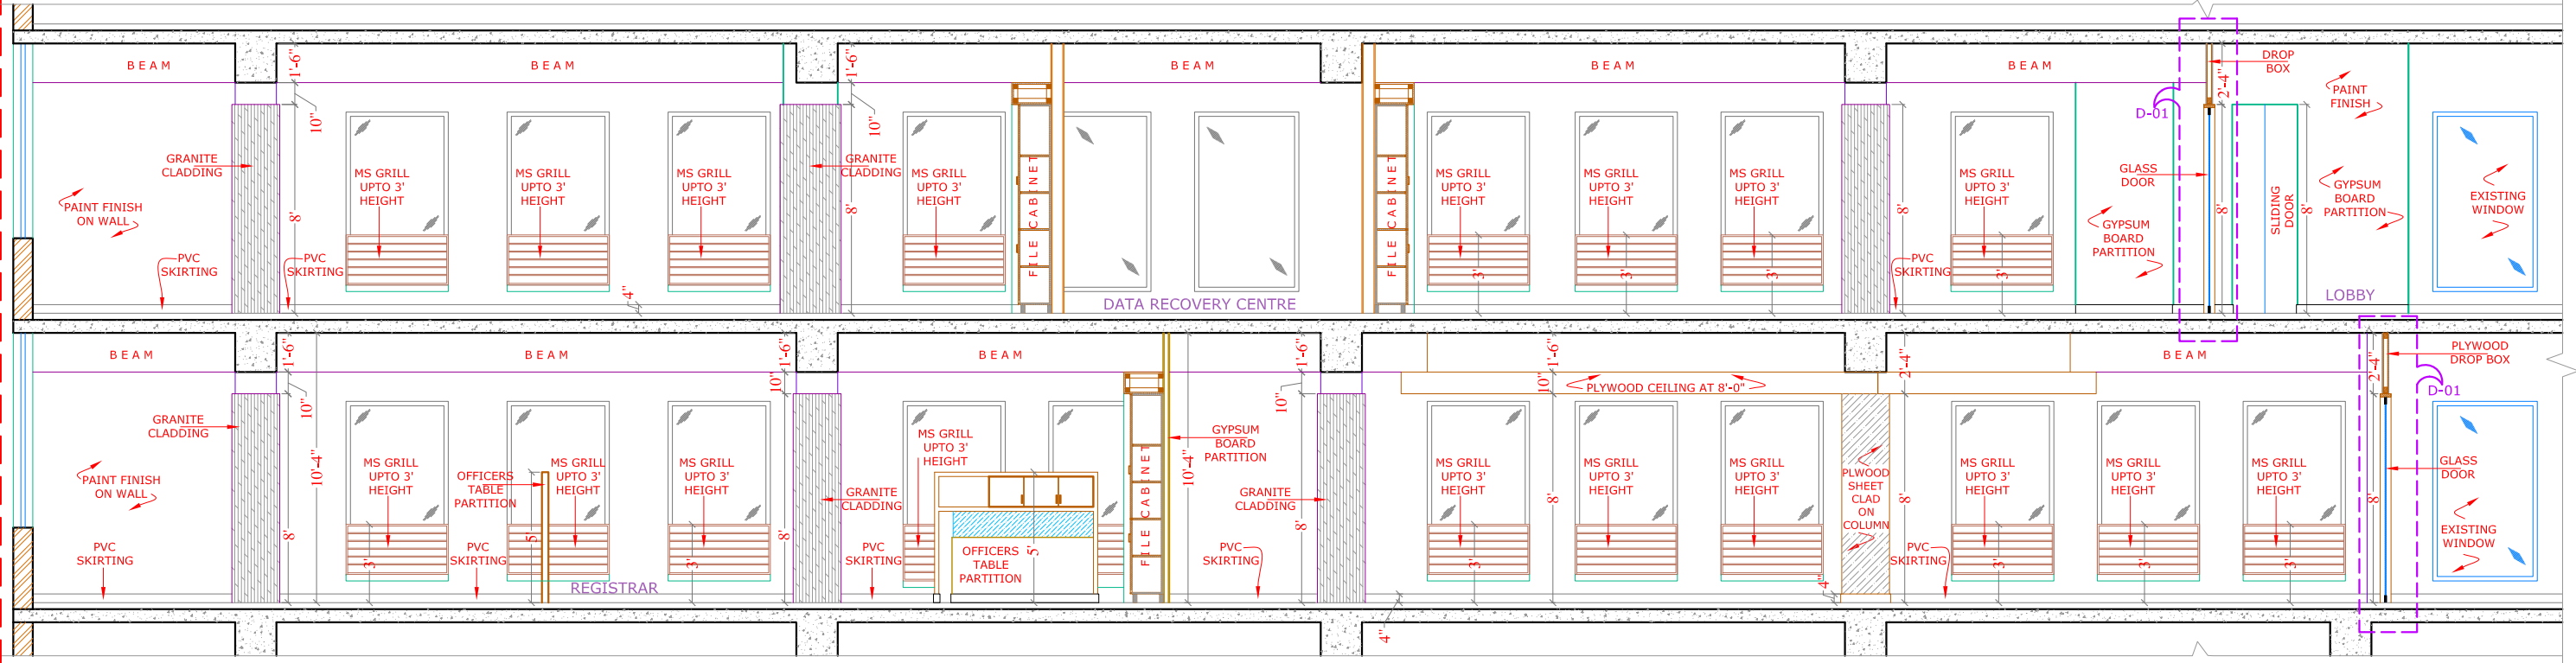

-PART-02

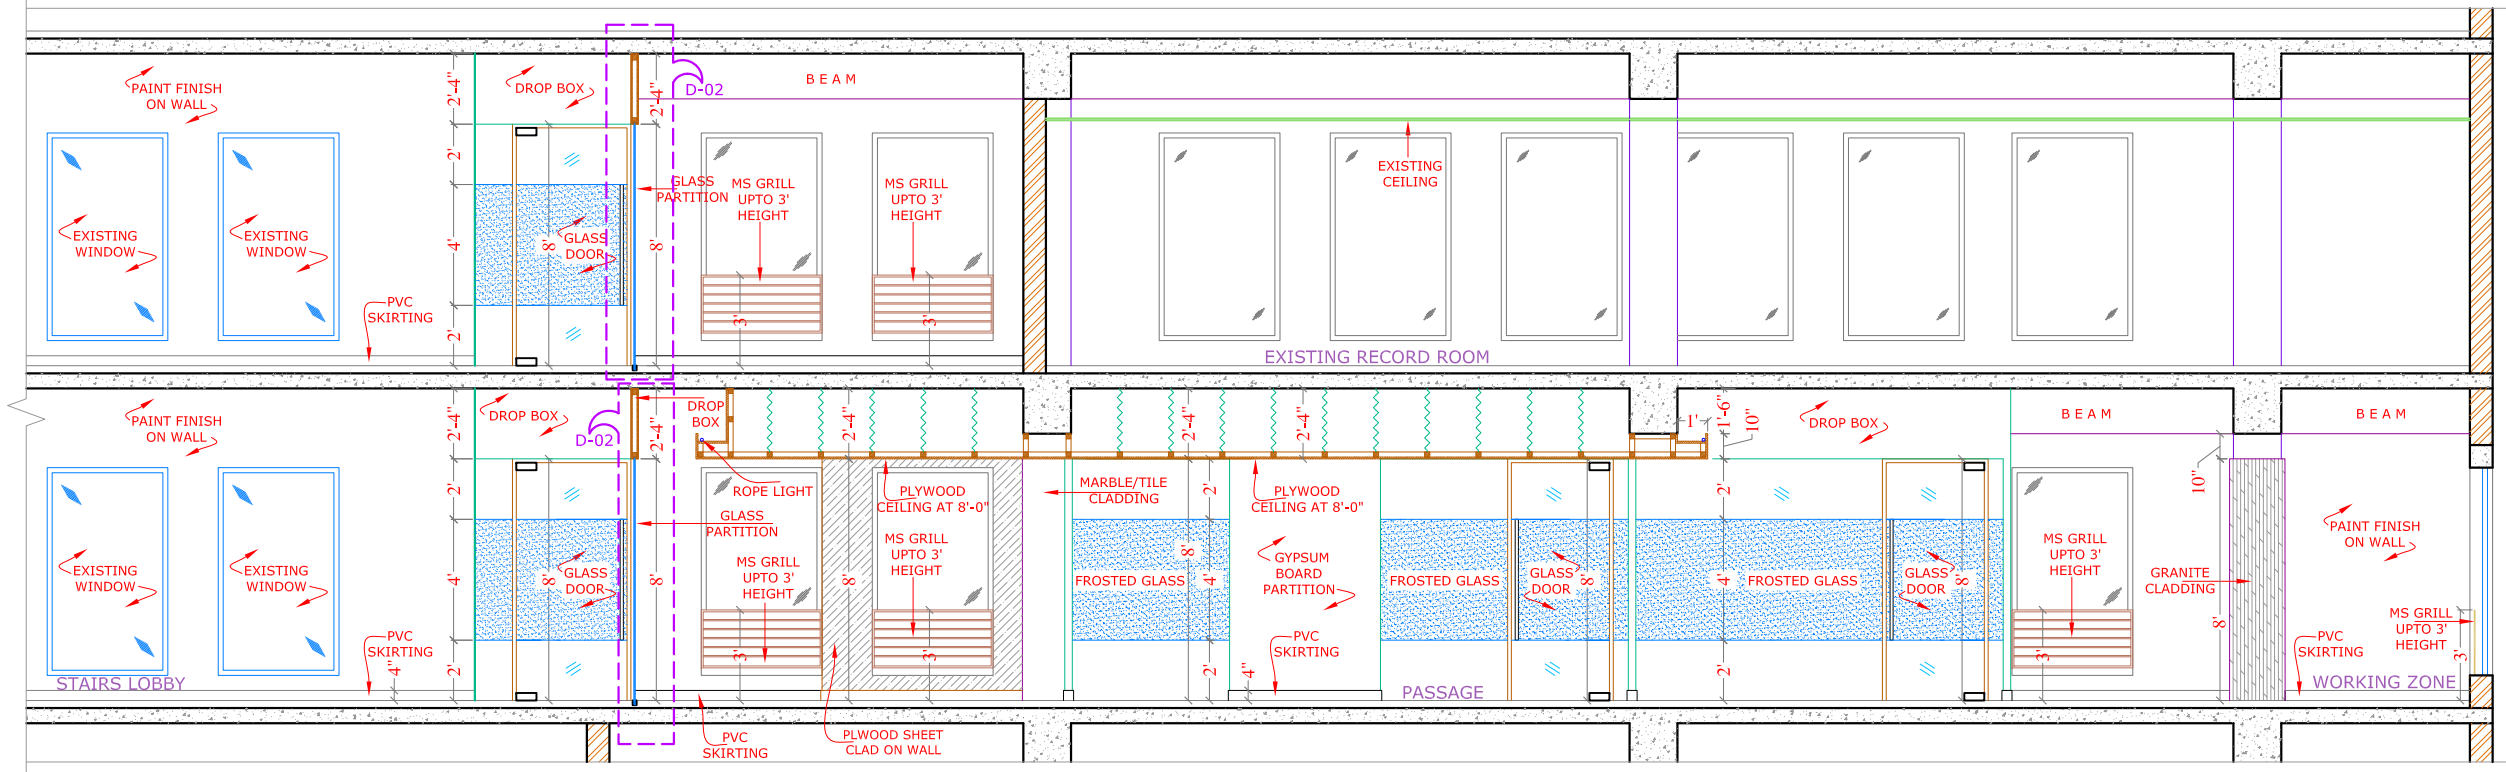


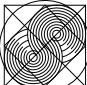REV.	DATE	DESCRIPTION	BY	CHD	APP
CLIENT SECURITIES AND EXCHANGE COMMISSION OF PAKISTAN PROJECT CRO INTERIOR RENOVATION 3RD & 4TH FLOOR LAHORE DESIGN PHASE TENDER DRAWINGS TITLE SECTION 'B-1' PART (1 & 2)					
DESIGN	DRAWN		SCALE		
SHAZIA QURESHI	UMAIR ARSHAD		AS SHOWN		
CHECKED	APPROVED		DATE		
	SHAZIA QURESHI		30 May, 2020		
NORTH	JOB No.		A- 2125		
	DRG. No.		A-22		
CONSULTANT:					
SOHAIL A. KHAN ASSOCIATES Architecture and Designing House #159, Street-4, Race Course Road, Rawalpindi Tel: 5174329 - 5174098; Fax: 5125075 Email: mail@saka.net.pk					
					

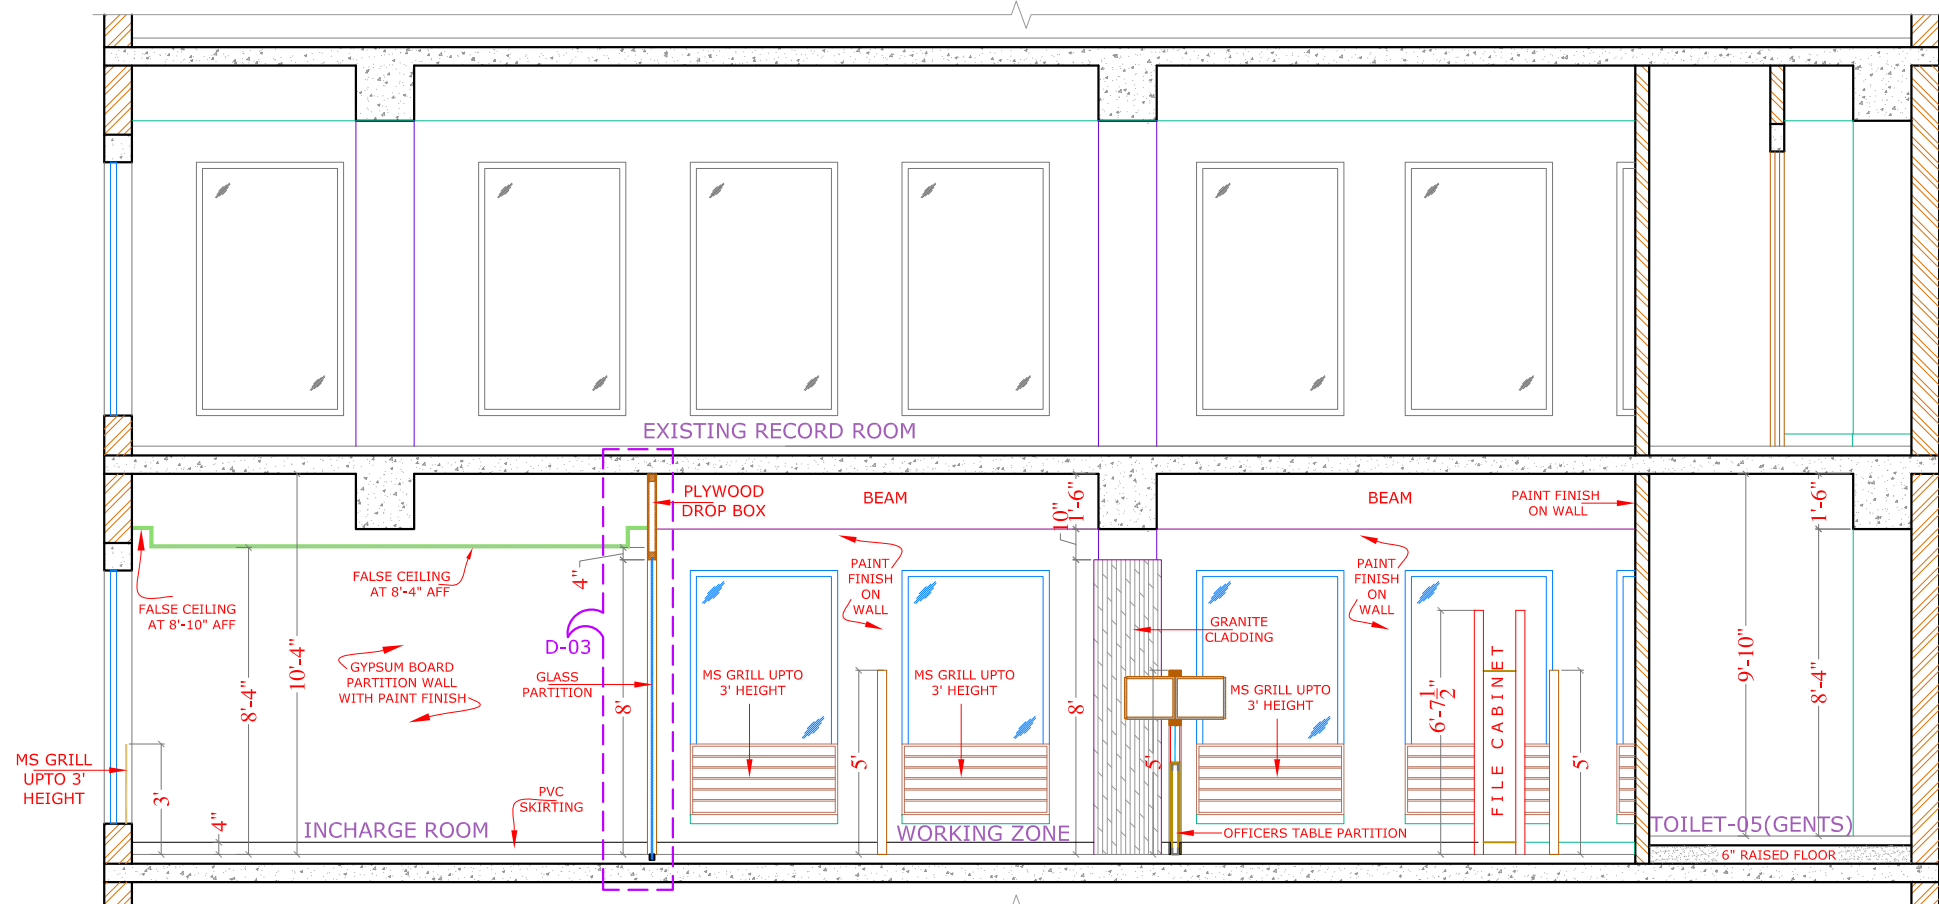


SECTION AT 'C'

SCALE: $\frac{1}{8}'' = 1'-0''$

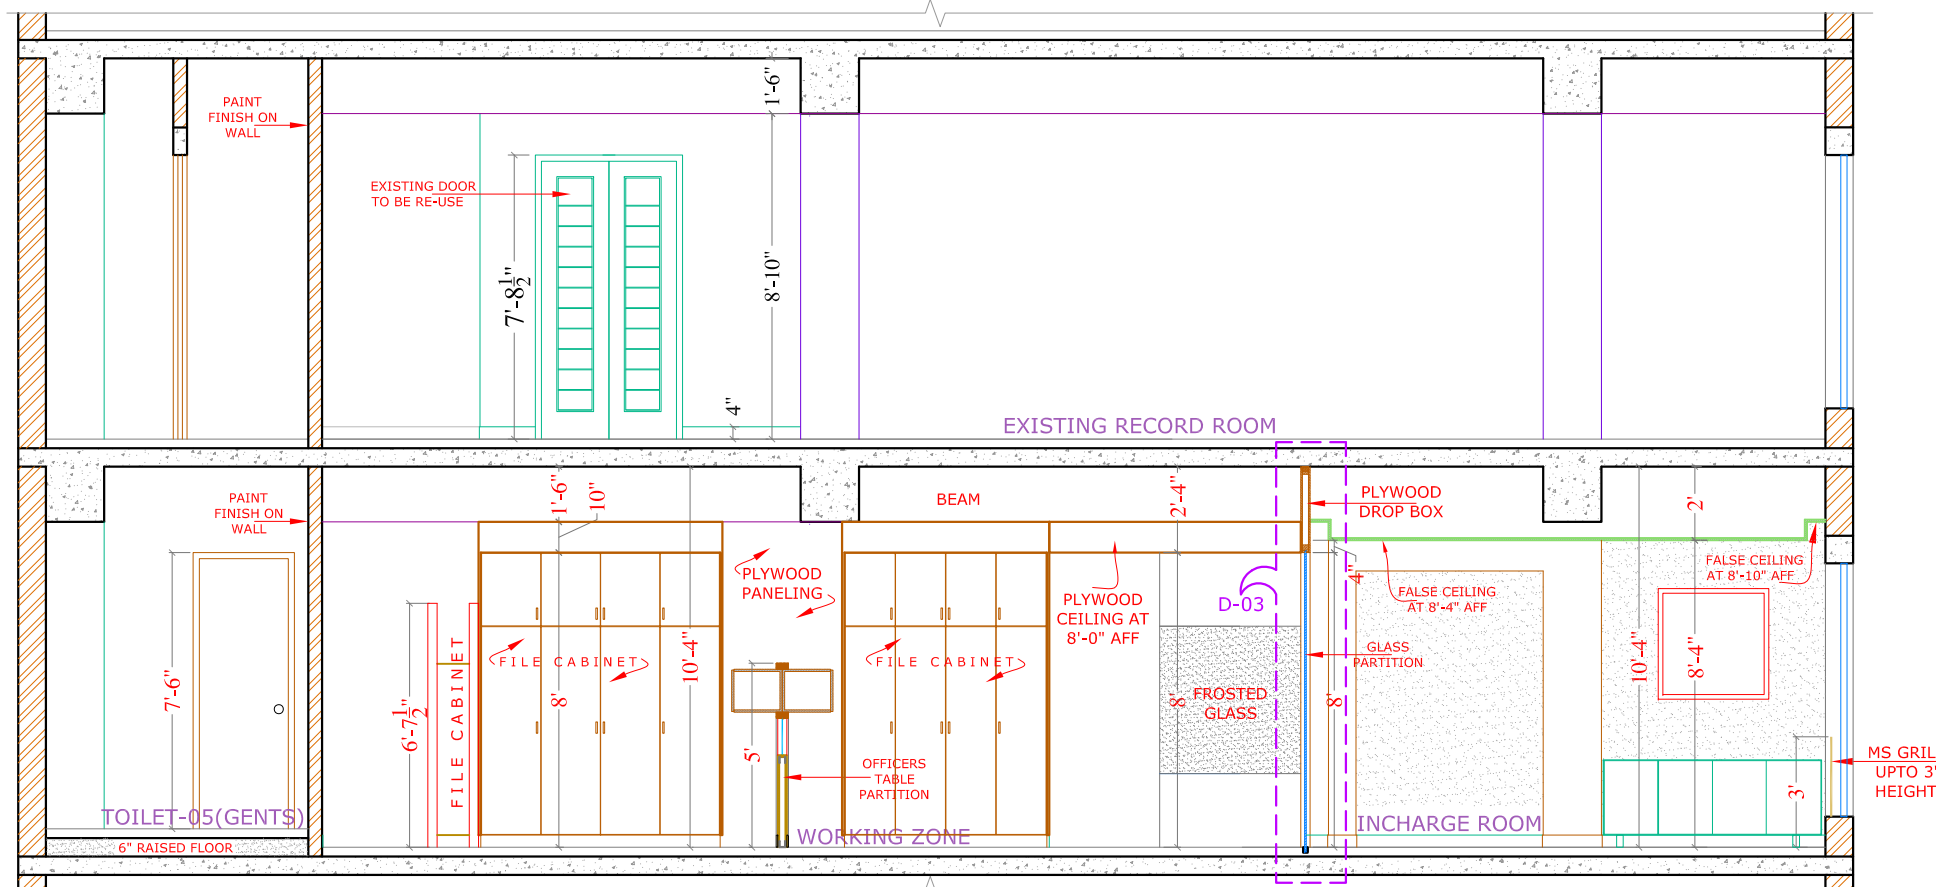


SECTION AT 'C-1'

SCALE: $\frac{1}{8}'' = 1'-0''$

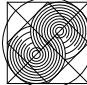
REV.	DATE	DESCRIPTION	BY	CHD	APP
CLIENT					
SECURITIES AND EXCHANGE COMMISSION OF PAKISTAN					
PROJECT					
CRO INTERIOR RENOVATION 3RD & 4TH FLOOR LAHORE					
DESIGN PHASE					
TENDER DRAWINGS					
TITLE					
SECTION AT 'C' & 'C-1'					
DESIGN	DRAWN		SCALE		
SHAZIA QURESHI	UMAIR ARSHAD		AS SHOWN		
CHECKED	APPROVED		DATE		
	SHAZIA QURESHI		30 May, 2020		
NORTH	JOB No.				
	A- 2125				
	DRG. No.				
	A-23				
CONSULTANT:					
SOHAIL A. KHAN ASSOCIATES					
Architecture and Designing					
House #159, Street 4, Race Course Road, Rawalpindi					
Tel: 5174329 - 5174098; Fax: 5125075					
Email: mail@saka.net.pk					
					



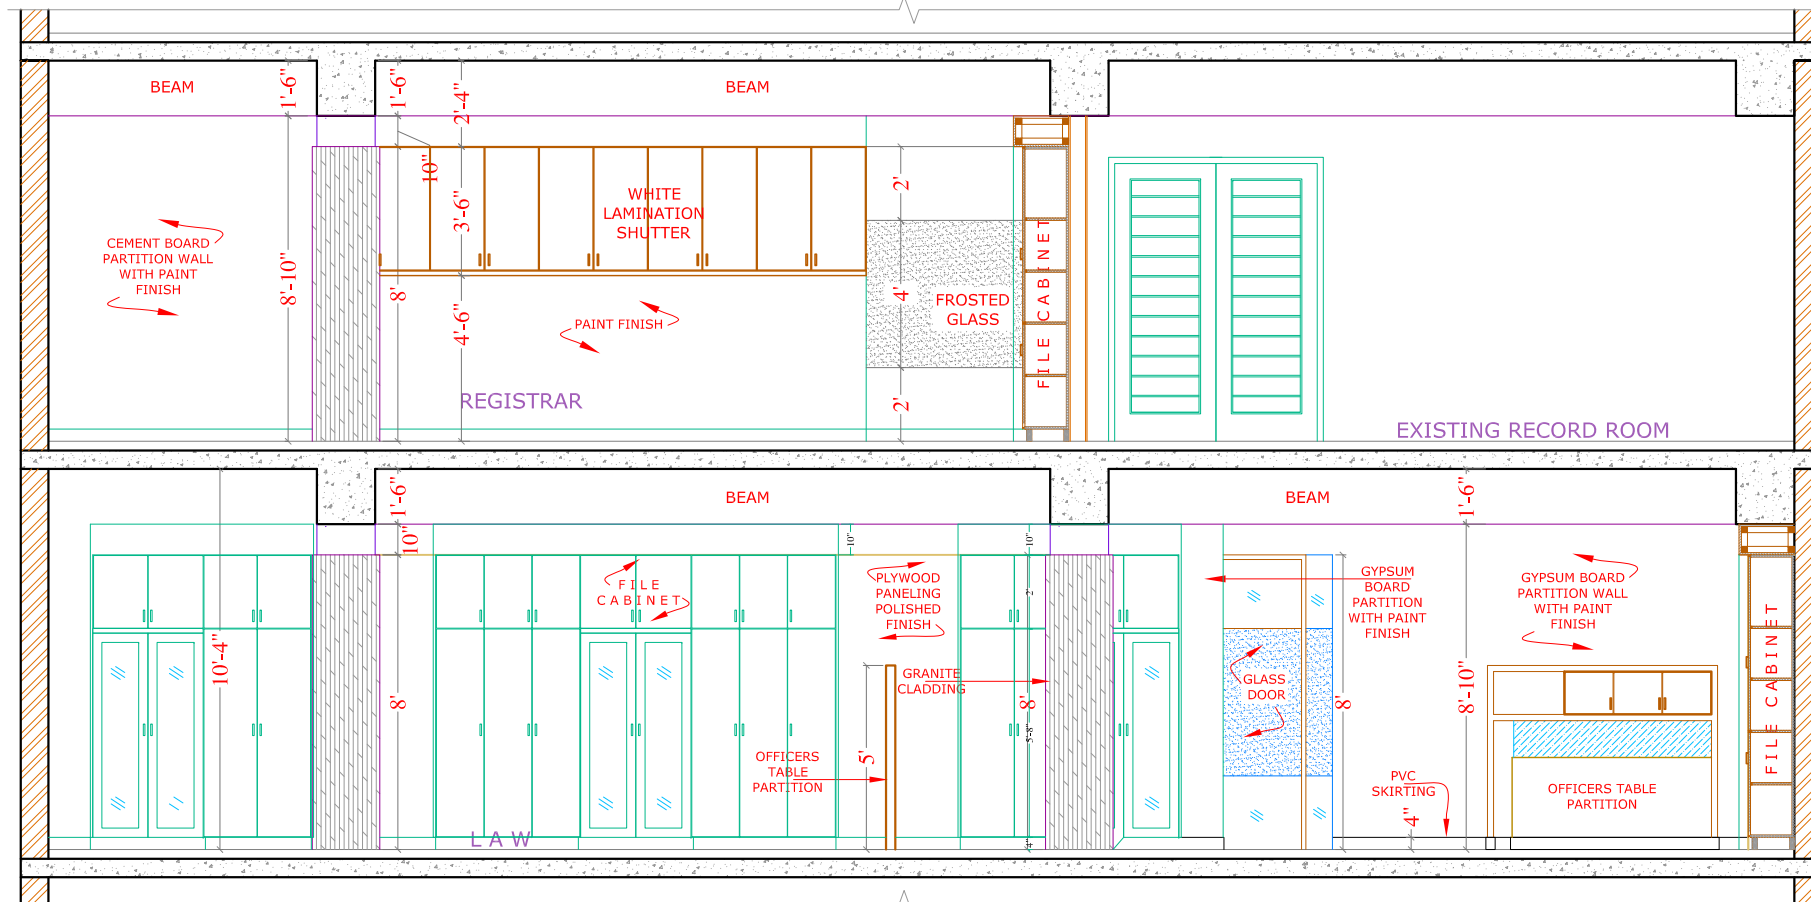

SECTION AT 'D'

SCALE: $\frac{1}{8}'' = 1'-0''$

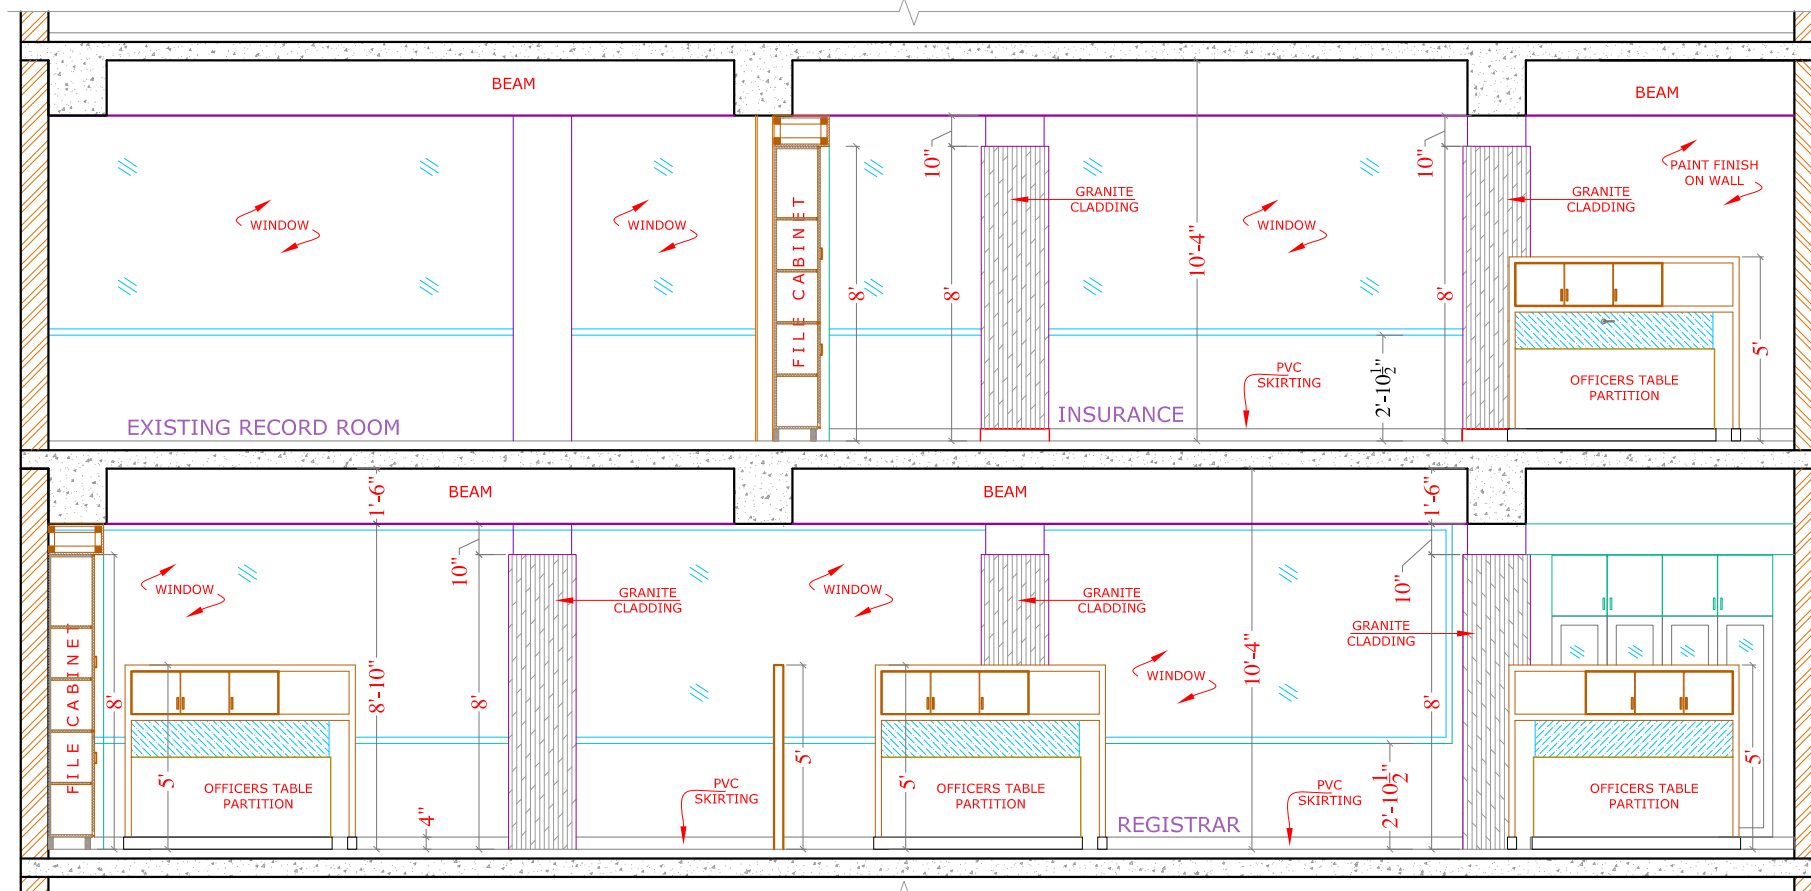


SECTION AT 'D-1'

SCALE: $\frac{1}{8}'' = 1'-0''$


REV.	DATE	DESCRIPTION	BY	CHD	APP
CLIENT					
SECURITIES AND EXCHANGE COMMISSION OF PAKISTAN					
PROJECT					
CRO INTERIOR RENOVATION 3RD & 4TH FLOOR LAHORE					
DESIGN PHASE					
TENDER DRAWINGS					
TITLE					
SECTION AT 'D' & 'D-1'					
DESIGN		DRAWN		SCALE	
SHAZIA QURESHI		UMAIR ARSHAD		AS SHOWN	
CHECKED		APPROVED		DATE	
		SHAZIA QURESHI		30 May, 2020	
NORTH		JOB No.			
		A- 2125			
		DRG. No.			
		A-24			
CONSULTANT:					
SOHAIL A. KHAN ASSOCIATES					
Architecture and Designing					
House #159, Street 4, Race Course Road, Rawalpindi					
Tel: 5174329 - 5174098; Fax: 5125075					
Email: mail@saka.net.pk					



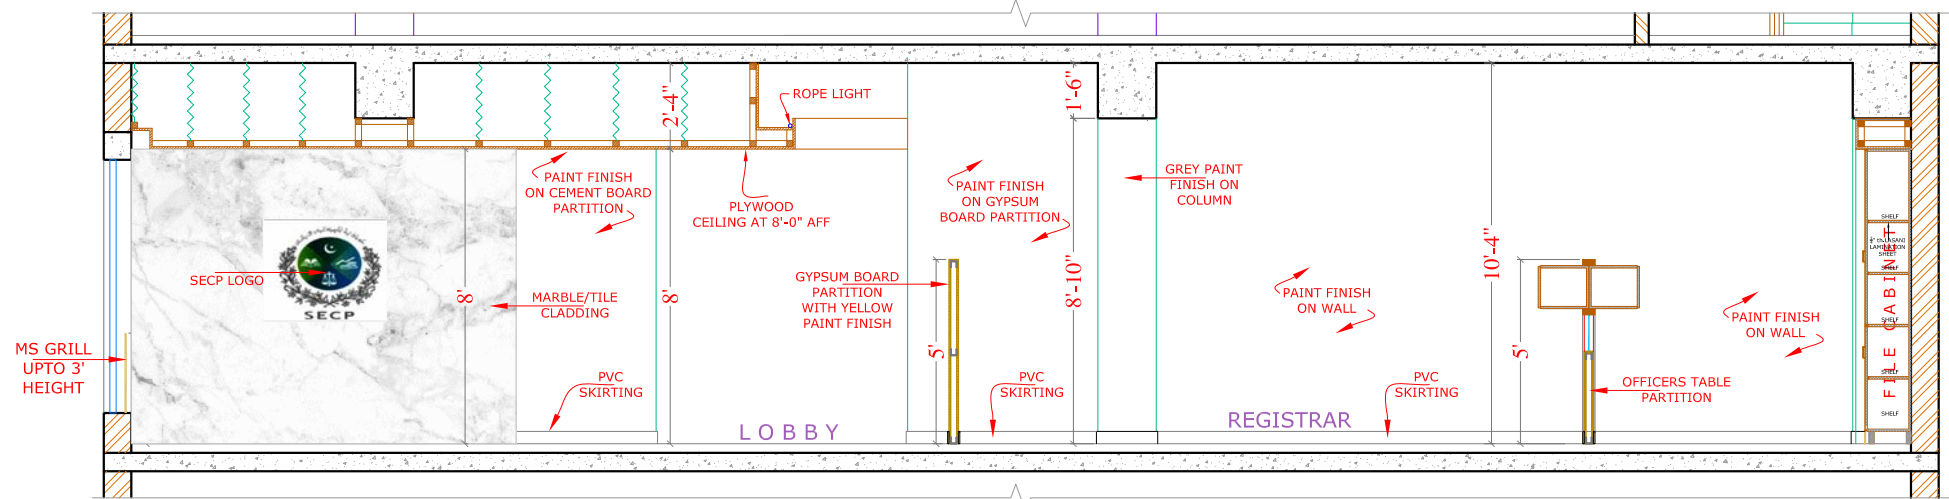

SECTION AT 'E'


SCALE $\frac{1}{8}''=1'-0''$

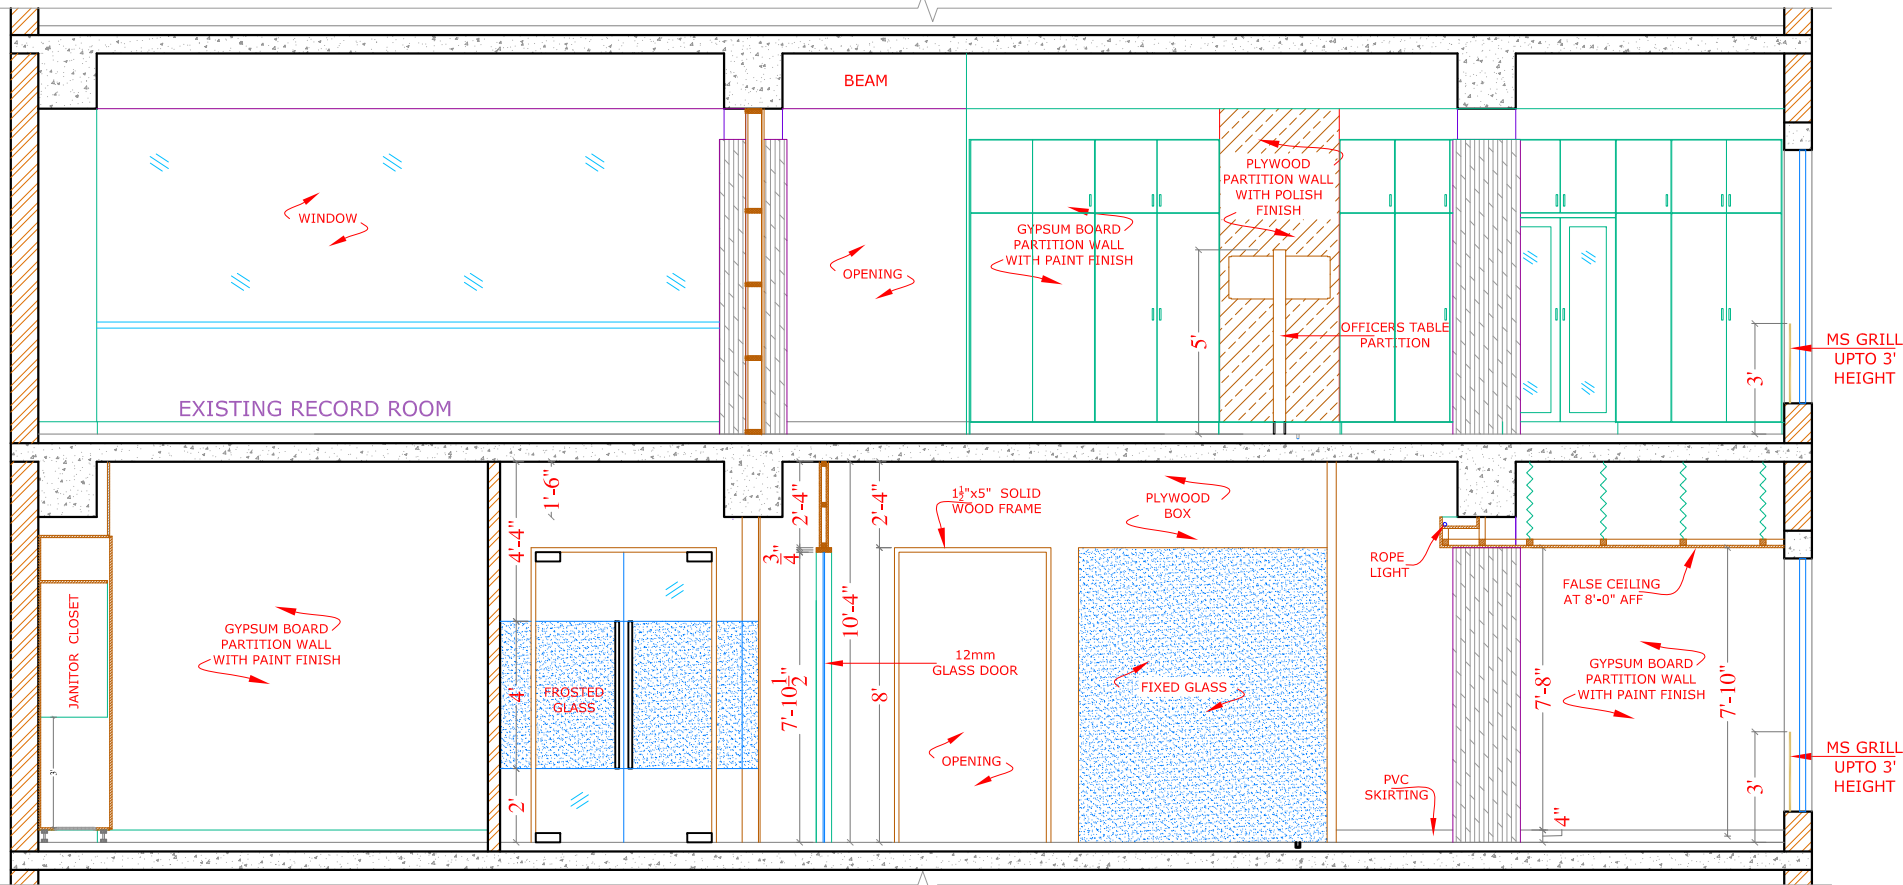







SECTION AT 'F-F'


SCALE $\frac{1}{8}''=1'-0''$



REV.	DATE	DESCRIPTION	BY	CHD	APP
CLIENT					
SECURITIES AND EXCHANGE COMMISSION OF PAKISTAN					
PROJECT					
CRO INTERIOR RENOVATION 3RD & 4TH FLOOR LAHORE					
DESIGN PHASE					
TENDER DRAWINGS					
TITLE					
SECTION AT 'E' & 'F'					
DESIGN	DRAWN		SCALE		
SHAZIA QURESHI	UMAIR ARSHAD		AS SHOWN		
CHECKED	APPROVED		DATE		
	SHAZIA QURESHI		30 May, 2020		
NORTH	JOB No.		A- 2125		
	DRG. No.		A-25		
CONSULTANT:					
SOHAIL A. KHAN ASSOCIATES					
Architecture and Designing					
House #159, Street 4, Race Course Road, Rawalpindi					
Tel: 5174329 - 5174098; Fax: 5125075					
Email: mail@saka.net.pk					

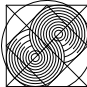




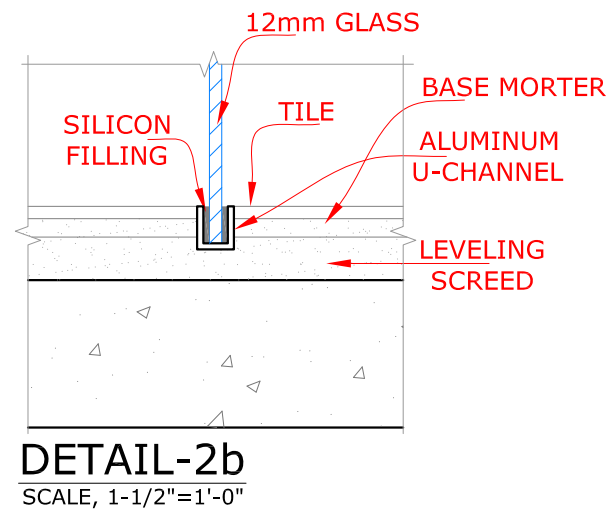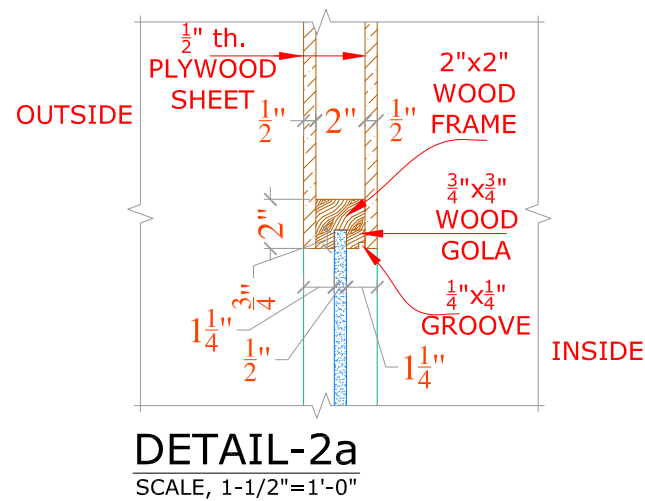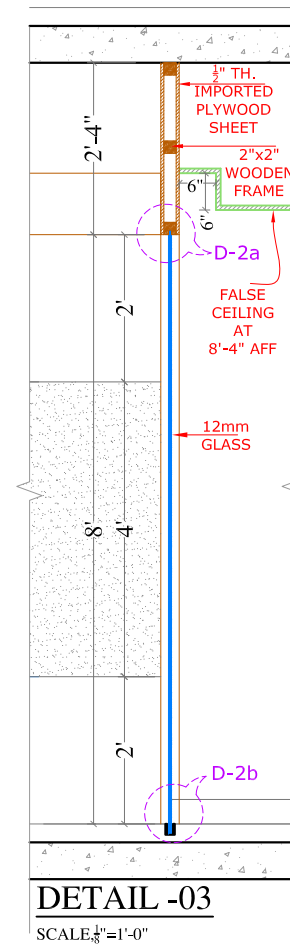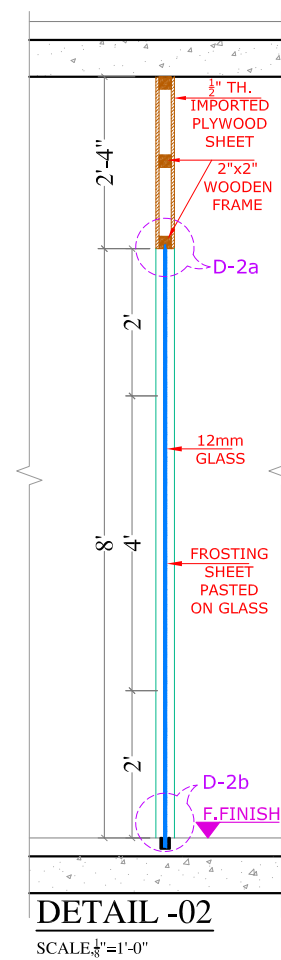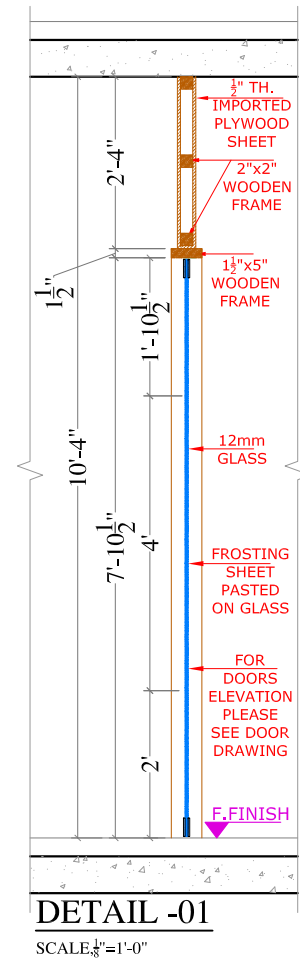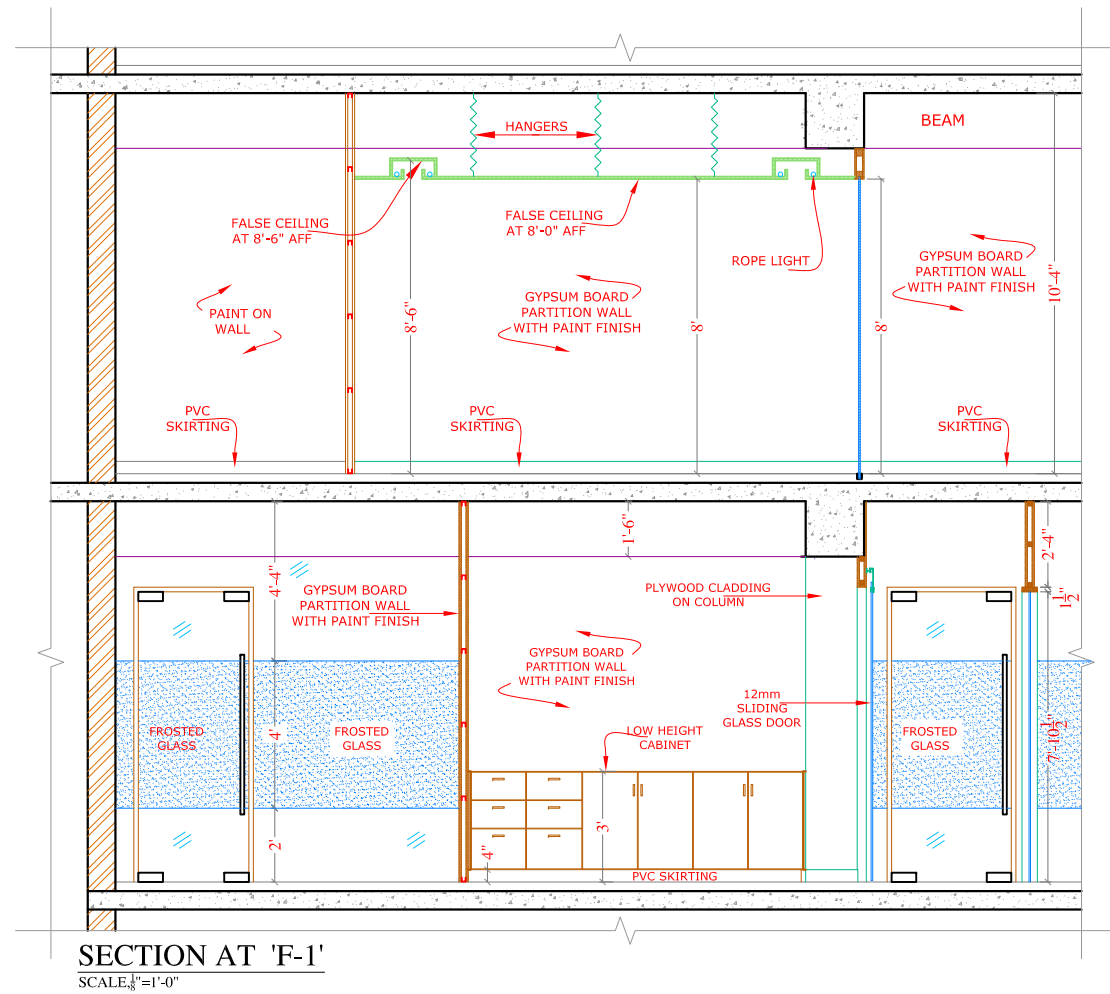


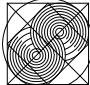REV.	DATE	DESCRIPTION	BY	CHD	APP
CLIENT					
SECURITIES AND EXCHANGE COMMISSION OF PAKISTAN					
PROJECT					
CRO INTERIOR RENOVATION 3RD & 4TH FLOOR LAHORE					
DESIGN PHASE					
TENDER DRAWINGS					
TITLE					
SECTION AT 'F1' & DETAILS					
DESIGN	DRAWN		SCALE		
SHAZIA QURESHI	UMAIR ARSHAD		AS SHOWN		
CHECKED	APPROVED		DATE		
	SHAZIA QURESHI		30 May, 2020		
NORTH	JOB No.		A- 2125		
	DRG. No.		A-26		
CONSULTANT:					
SOHAIL A. KHAN ASSOCIATES					
Architecture and Designing					
House #159, Street 4, Race Course Road, Rawalpindi					
Tel: 5174329 - 5174098; Fax: 5125075					
Email: mail@saka.net.pk					
					

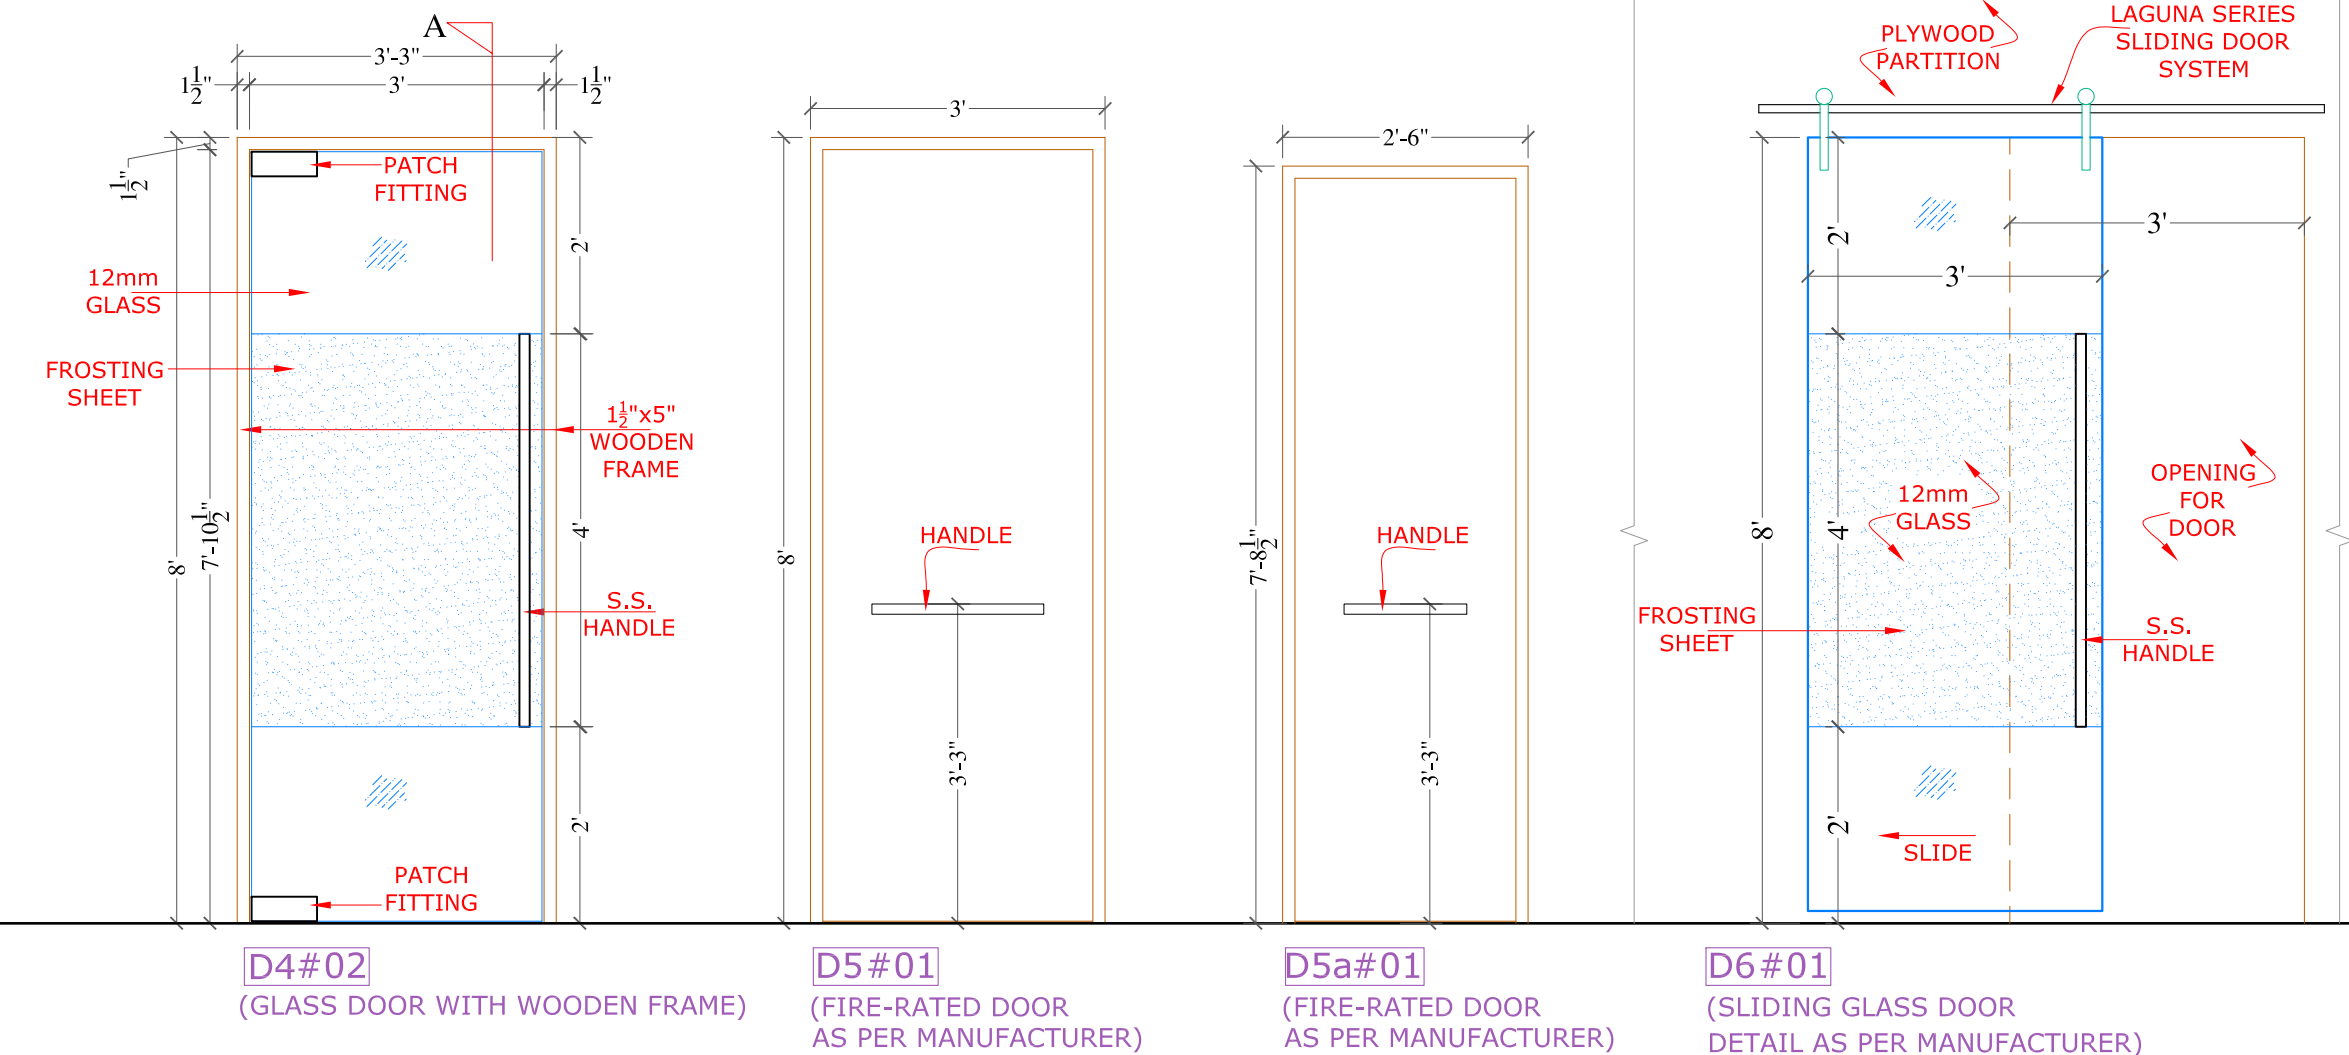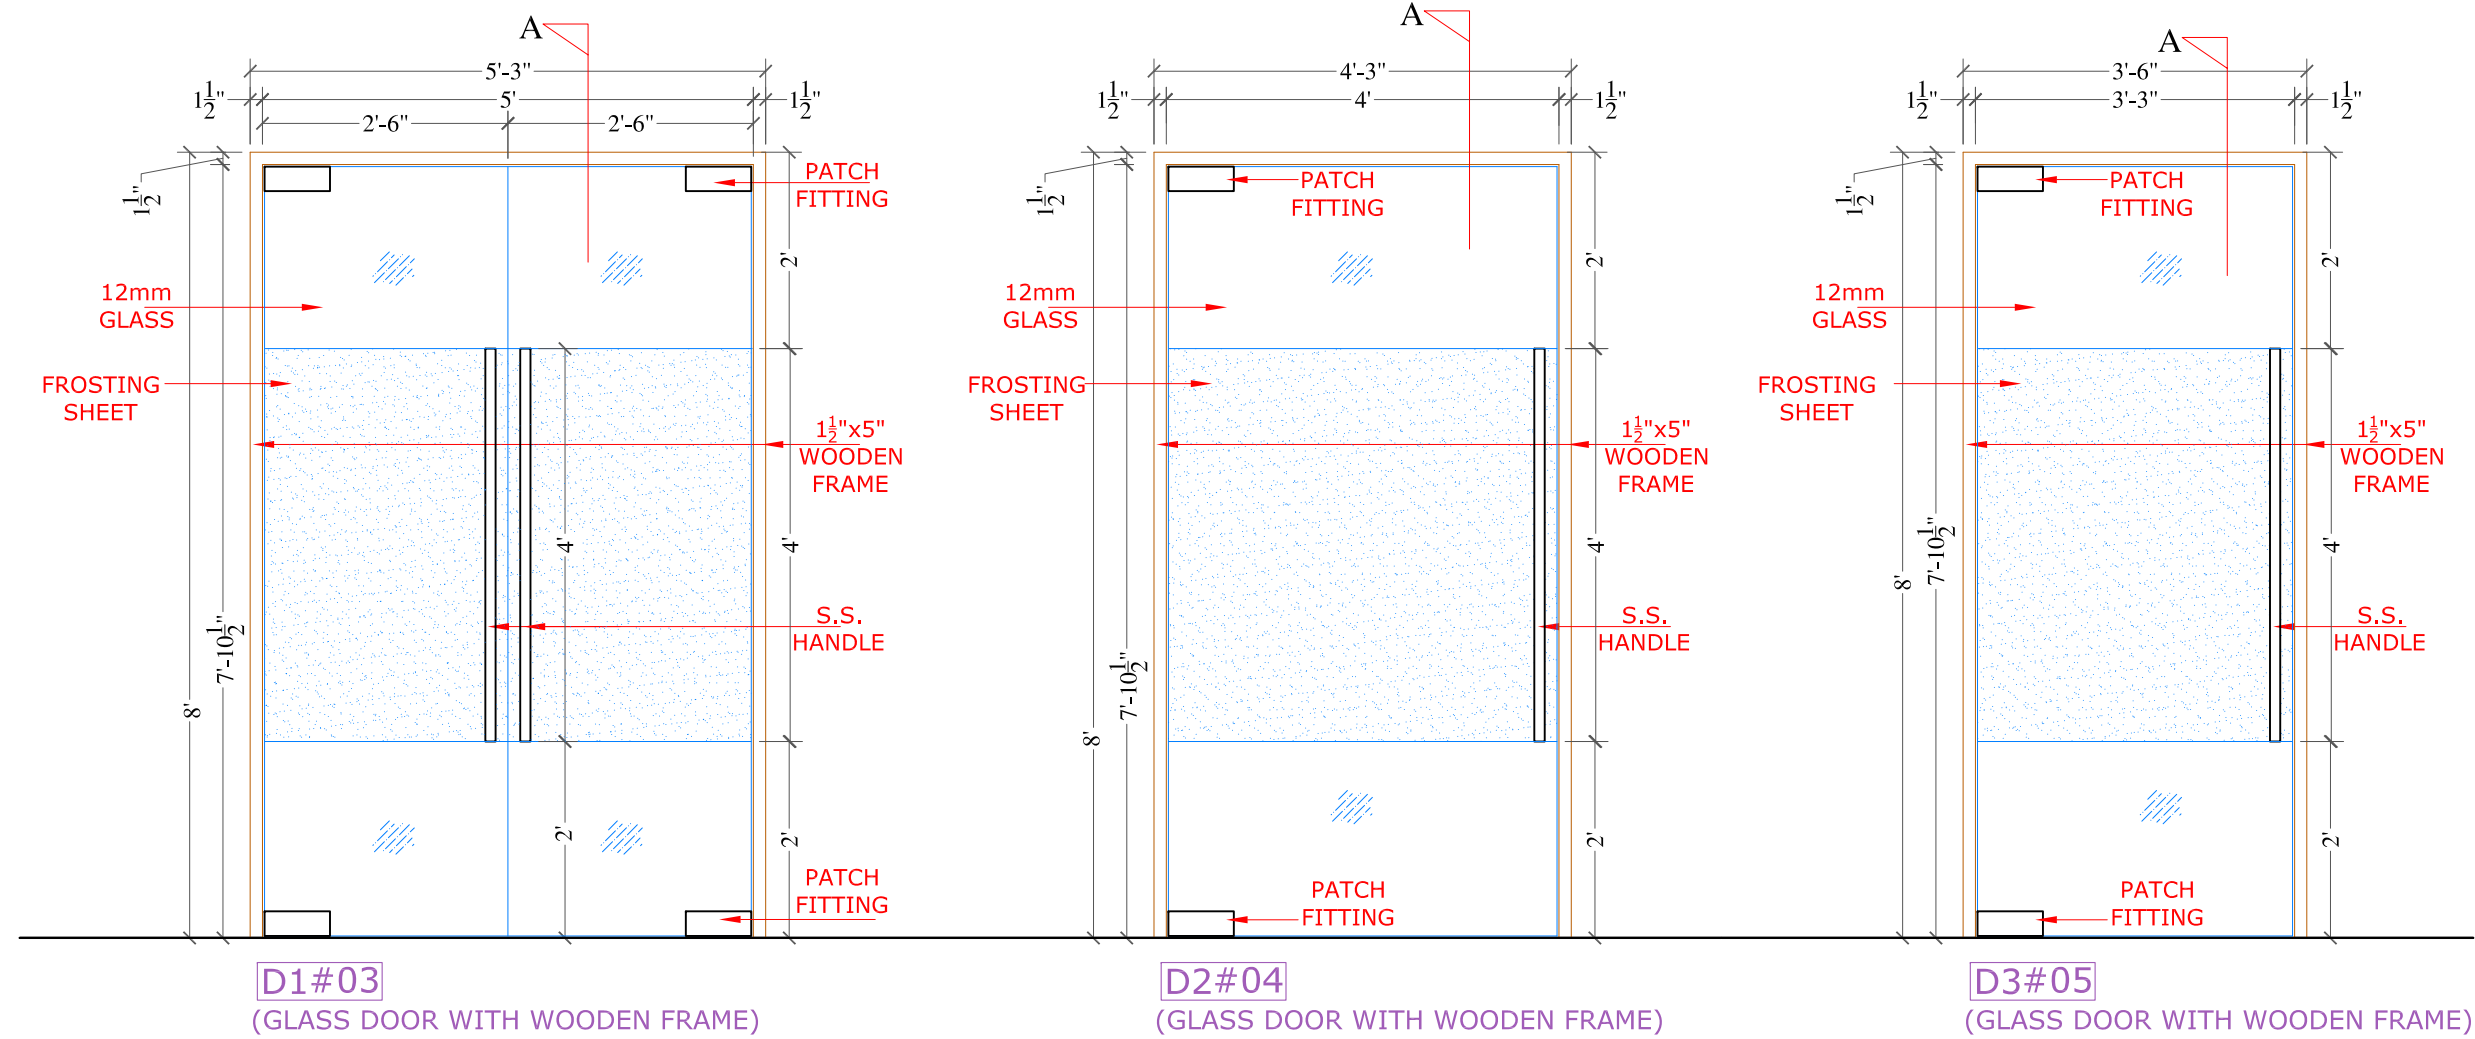

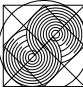REV.	DATE	DESCRIPTION	BY	CHD	APP
CLIENT					
SECURITIES AND EXCHANGE COMMISSION OF PAKISTAN					
PROJECT					
CRO INTERIOR RENOVATION 3RD & 4TH FLOOR LAHORE					
DESIGN PHASE					
TENDER DRAWINGS					
TITLE					
DOORS DETAILS					
DESIGN	DRAWN		SCALE		
SHAZIA QURESHI	UMAIR ARSHAD		AS SHOWN		
CHECKED	APPROVED		DATE		
	SHAZIA QURESHI		30 May, 2020		
NORTH	JOB No.		A- 2125		
	DRG. No.		A-27		
CONSULTANT:					
SOHAIL A. KHAN ASSOCIATES					
Architecture and Designing					
House #159, Street 4, Race Course Road, Rawalpindi					
Tel: 5174329 - 5174098; Fax: 5125075					
Email: mail@saka.net.pk					
					



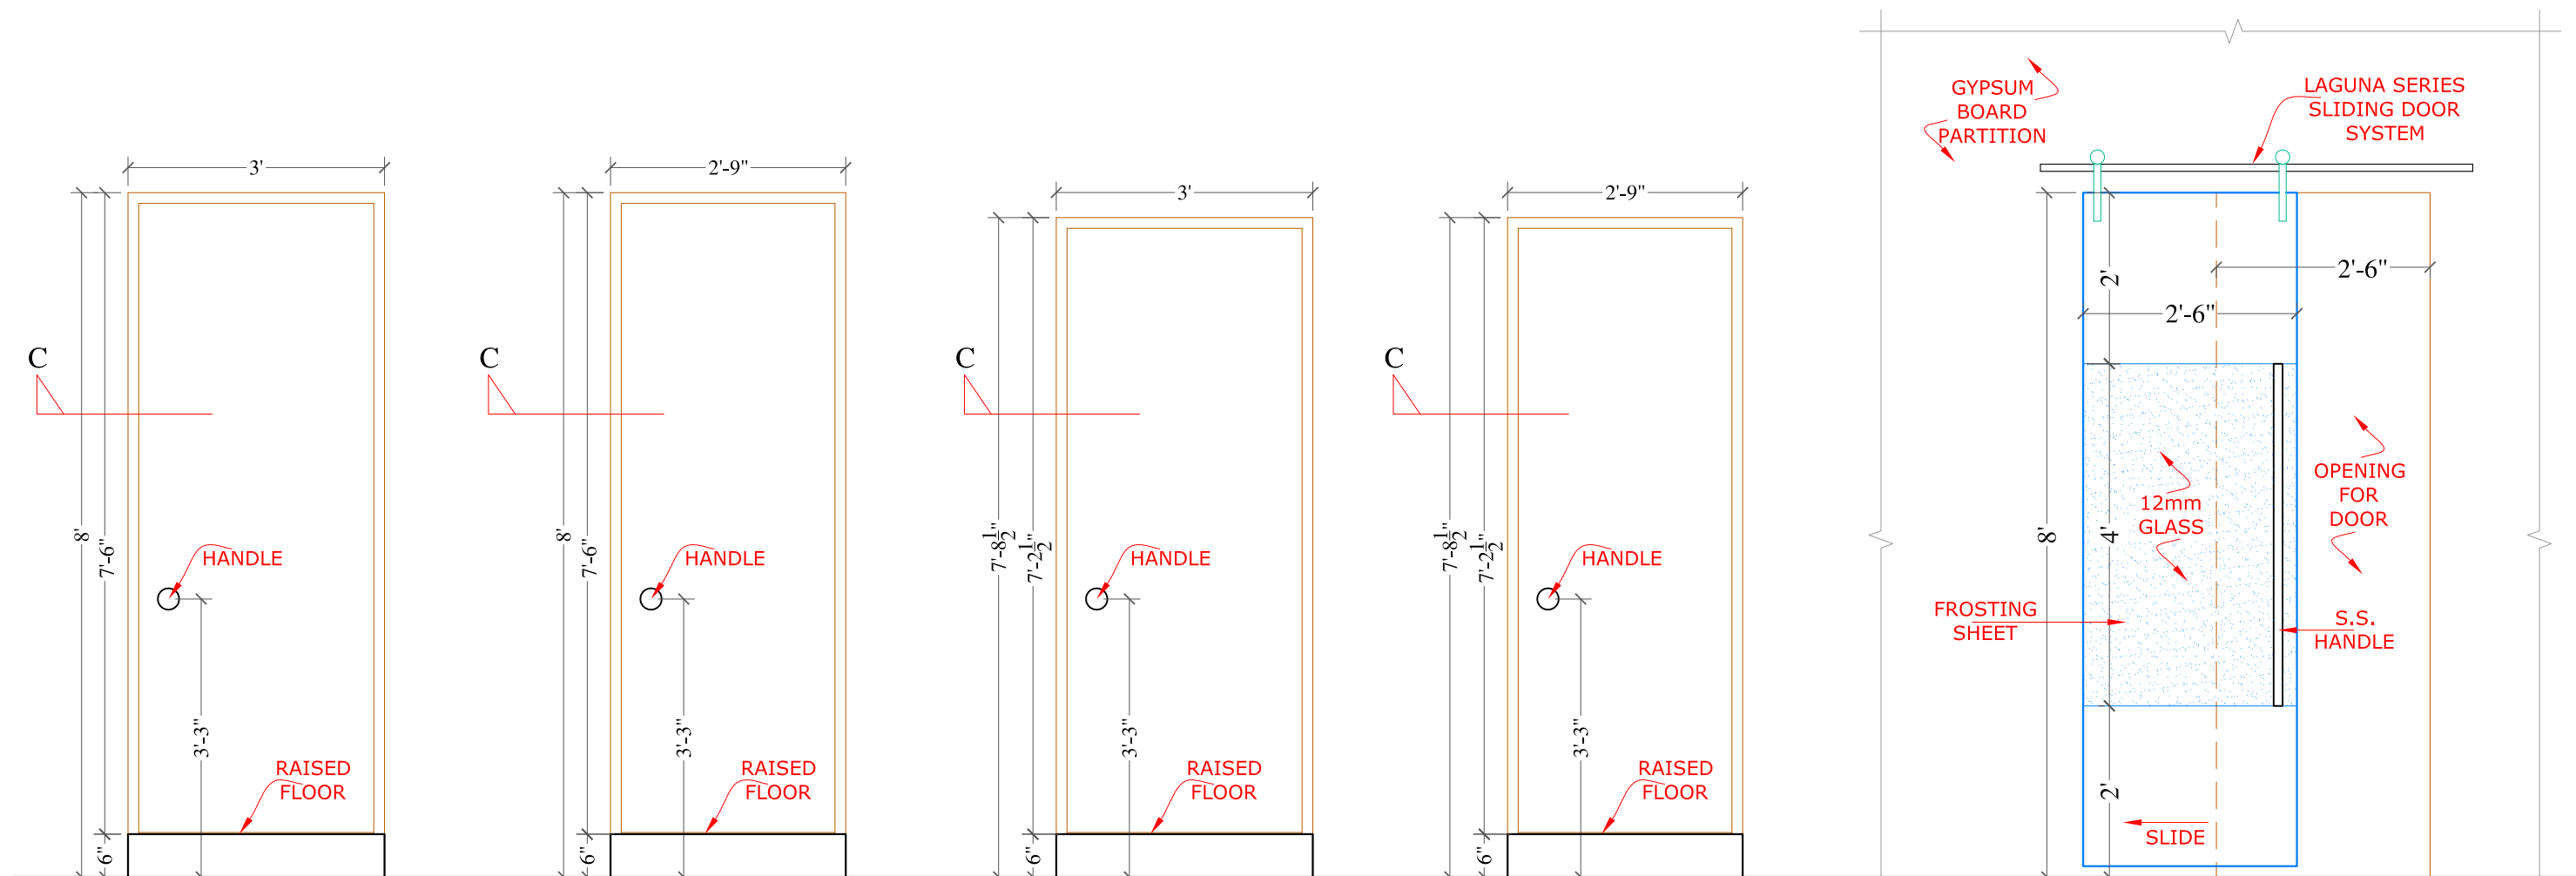


D7#01
(IMPORTED MELAMINE DOOR)

D8#04
(IMPORTED MELAMINE DOOR)

D9#01
(IMPORTED MELAMINE DOOR)

D10#02
(IMPORTED MELAMINE DOOR)

D11#01
(SLIDING GLASS DOOR DETAIL AS PER MANUFACTURER)

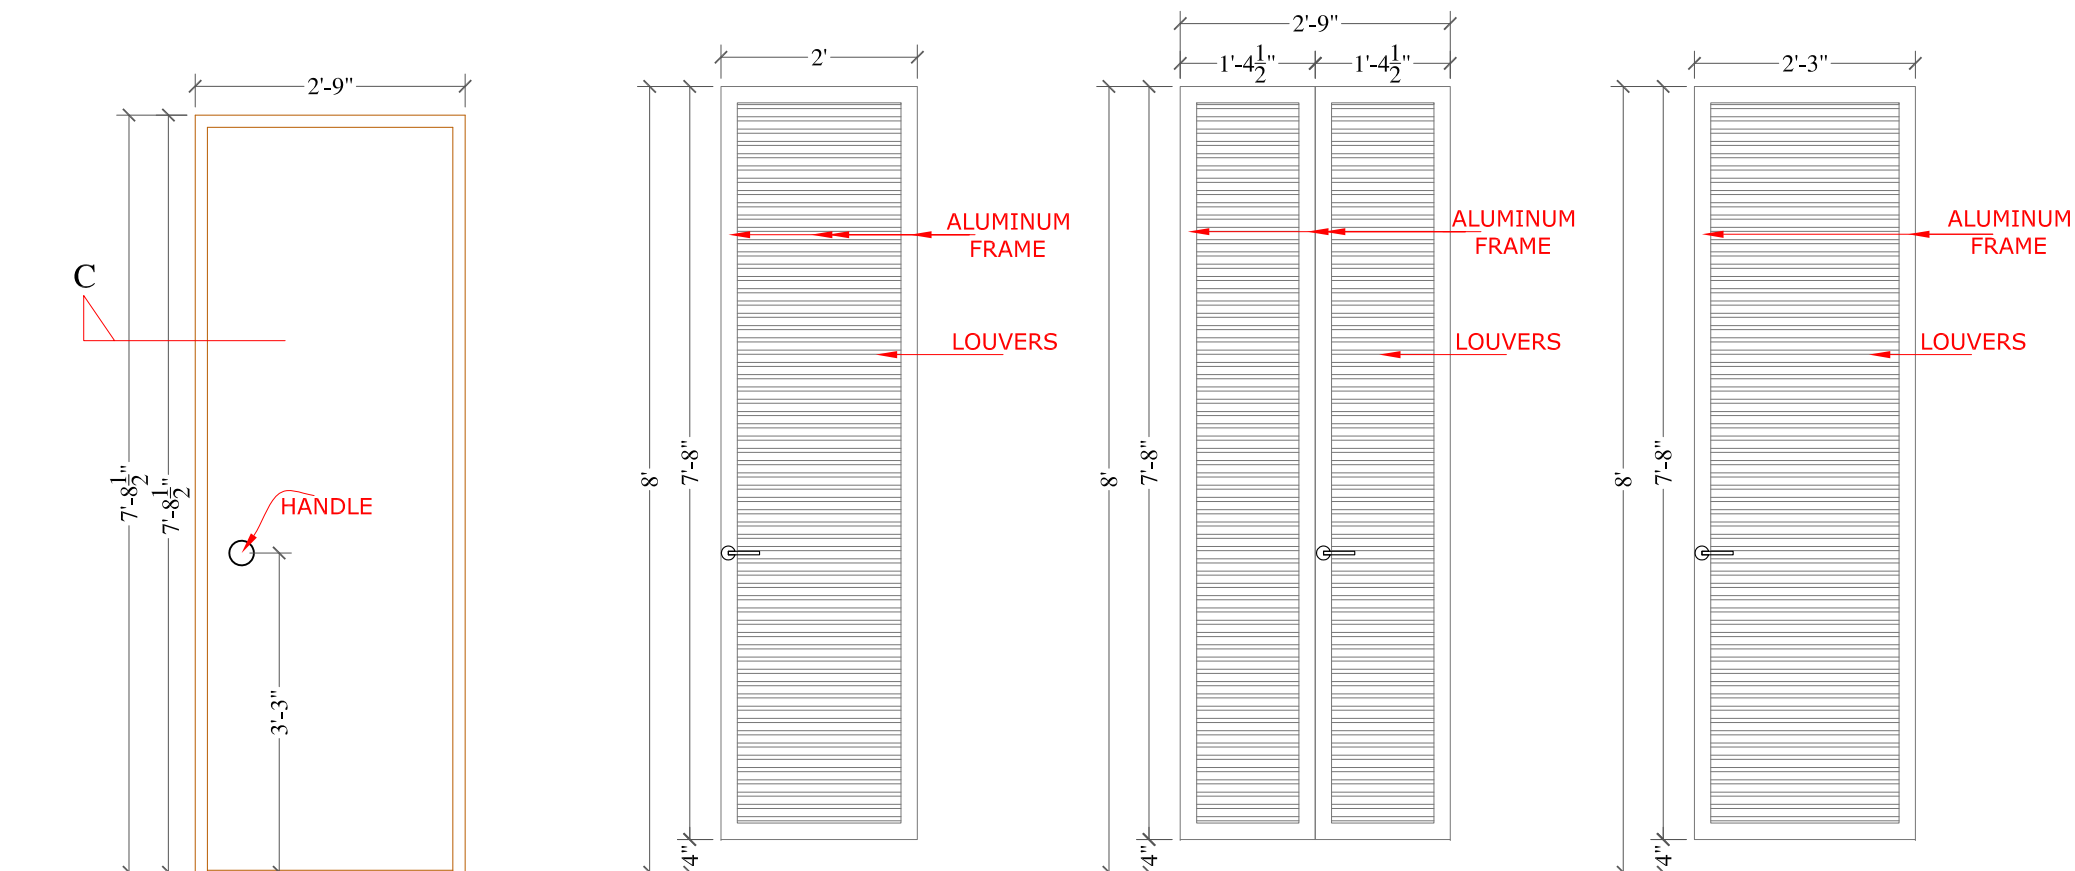

D11a#01
(IMPORTED MELAMINE DOOR)


D12#01
(ALUMINUM LOUVERS DOOR)

D13#01
(ALUMINUM LOUVERS DOOR)


D14#02
(ALUMINUM LOUVERS DOOR)

REV.	DATE	DESCRIPTION	BY	CHD	APP
CLIENT					
SECURITIES AND EXCHANGE COMMISSION OF PAKISTAN					
PROJECT					
CRO INTERIOR RENOVATION 3RD & 4TH FLOOR LAHORE					
DESIGN PHASE					
TENDER DRAWINGS					
TITLE					
DOORS DETAILS					
DESIGN	DRAWN		SCALE		
SHAZIA QURESHI	UMAIR ARSHAD		AS SHOWN		
CHECKED	APPROVED		DATE		
	SHAZIA QURESHI		30 May, 2020		
NORTH	JOB No.		A- 2125		
	DRG. No.		A-28		
CONSULTANT:					
SOHAIL A. KHAN ASSOCIATES					
Architecture and Designing					
House #159, Street 4, Race Course Road, Rawalpindi					
Tel: 5174329 - 5174098; Fax: 5125075					
Email: mail@saka.net.pk					




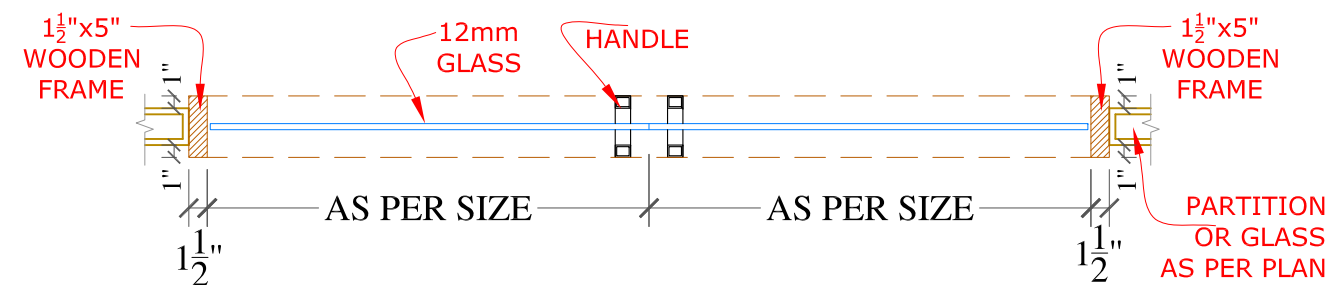


TYPICAL PLAN FOR DOUBLE LEAF GLASS DOOR WITH WOODEN FRAME

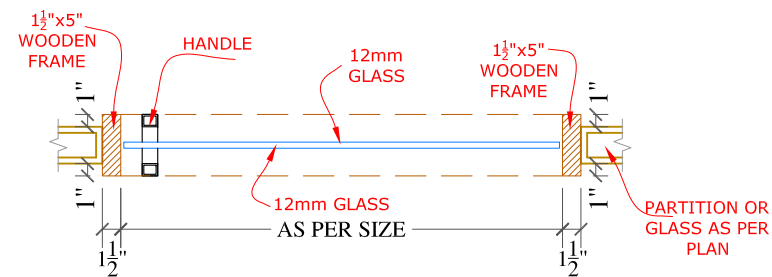


TYPICAL PLAN FOR SINGLE LEAF GLASS DOOR WITH WOODEN FRAME(EXCEPT D2a)

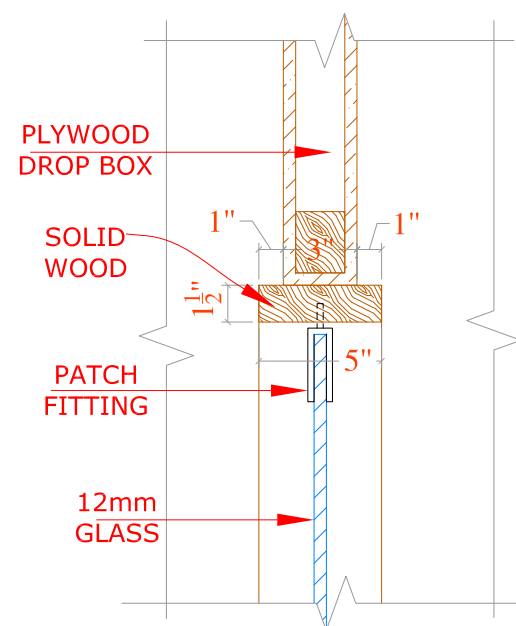

SECTION 'A'
SCALE, 1 1/2"=1'-0"

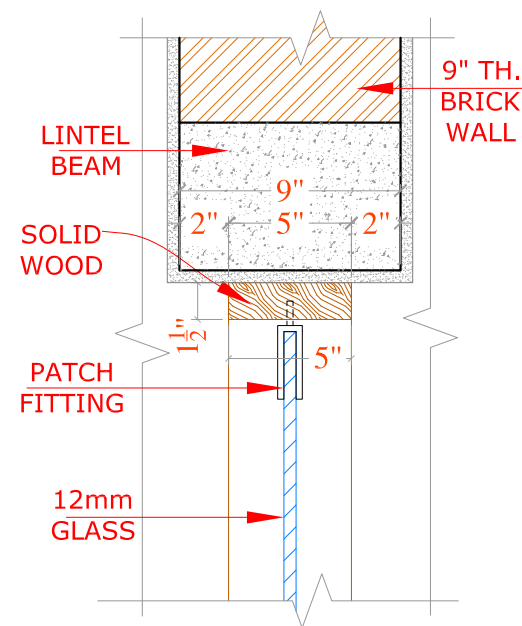



SECTION 'B'
SCALE, 1 1/2"=1'-0"

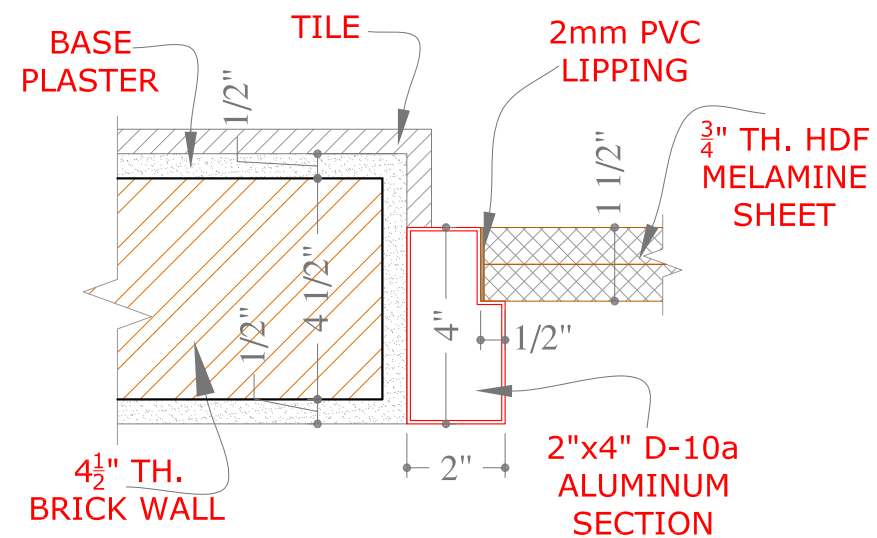

SECTION AT 'C'


REV.	DATE	DESCRIPTION	BY	CHD	APP
CLIENT					
SECURITIES AND EXCHANGE COMMISSION OF PAKISTAN					
PROJECT					
CRO INTERIOR RENOVATION 3RD & 4TH FLOOR LAHORE					
DESIGN PHASE					
TENDER DRAWINGS					
TITLE					
DOORS DETAILS					
DESIGN	SHAZIA QURESHI	DRAWN	UMAIR ARSHAD	SCALE	AS SHOWN
CHECKED	SHAZIA QURESHI	APPROVED	SHAZIA QURESHI	DATE	30 May, 2020
NORTH	JOB No. A- 2125				
	DRG. No. A-29				
CONSULTANT:					
SOHAIL A. KHAN ASSOCIATES					
Architecture and Designing					
House #159, Street 4, Race Course Road, Rawalpindi					
Tel: 5174329 - 5174098; Fax: 5125075					
Email: mail@saka.net.pk					

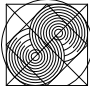



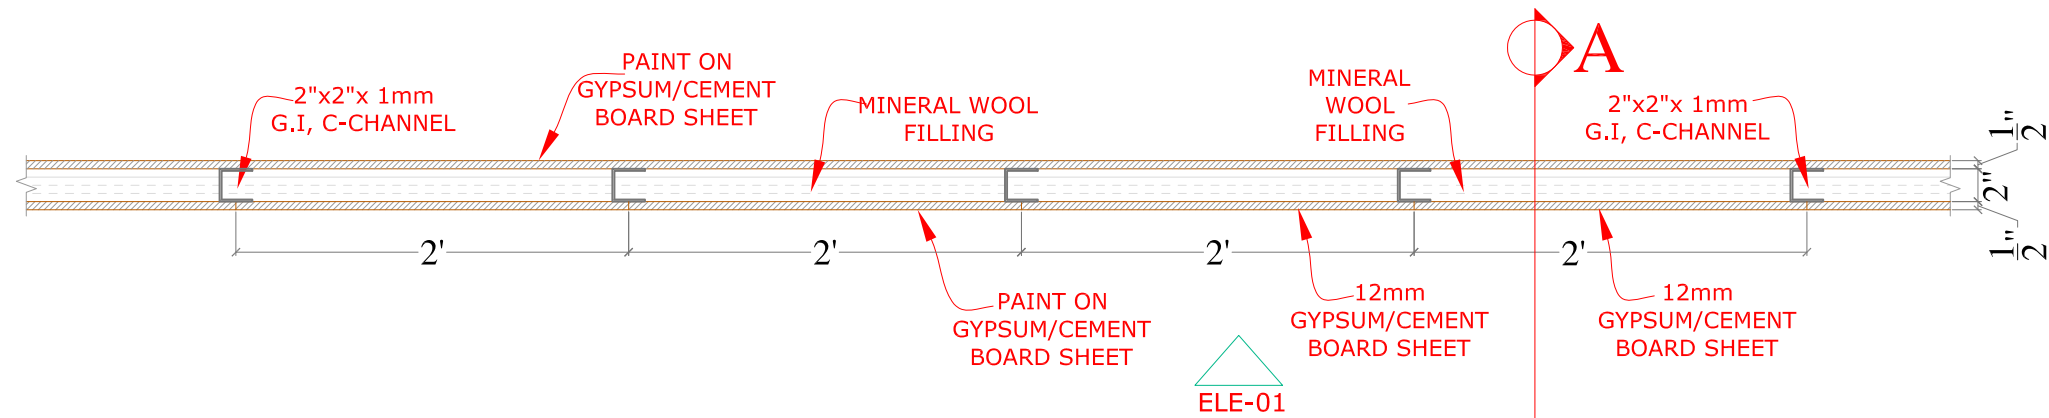


GYPSUM & CEMENT BOARD PARTITION TYPICAL PLAN


SCALE 3/8" = 1'-0"

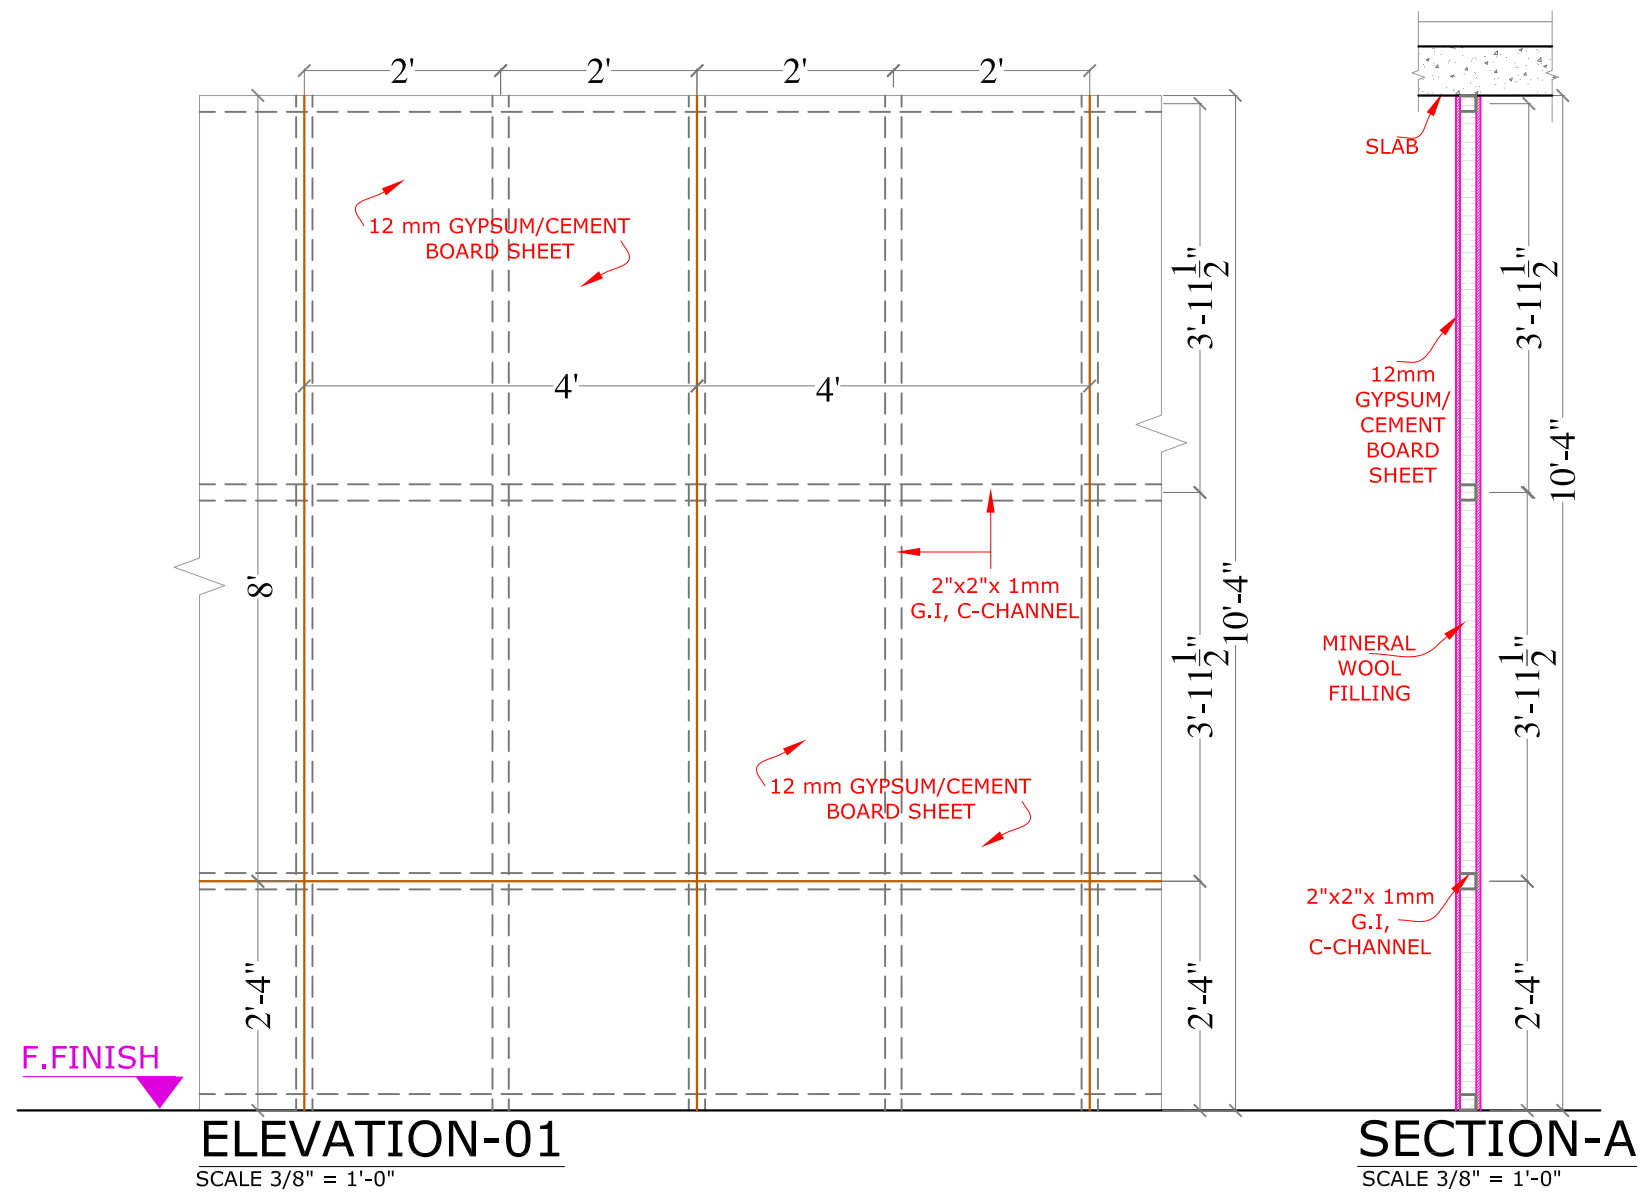

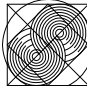REV.	DATE	DESCRIPTION	BY	CHD	APP
CLIENT					
SECURITIES AND EXCHANGE COMMISSION OF PAKISTAN					
PROJECT					
CRO INTERIOR RENOVATION 3RD & 4TH FLOOR LAHORE					
DESIGN PHASE					
TENDER DRAWINGS					
TITLE					
GYPSUM & CEMENT BOARD PARTITION DETAIL					
DESIGN		DRAWN		SCALE	
SHAZIA QURESHI		UMAIR ARSHAD		AS SHOWN	
CHECKED		APPROVED		DATE	
		SHAZIA QURESHI		30 May, 2020	
NORTH		JOB No.		A- 2125	
		DRG. No.		A-30	
CONSULTANT:					
SOHAIL A. KHAN ASSOCIATES					
Architecture and Designing					
House #159, Street 4, Race Course Road, Rawalpindi					
Tel: 5174329 - 5174098; Fax: 5125075					
Email: mail@saka.net.pk					
					

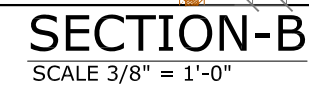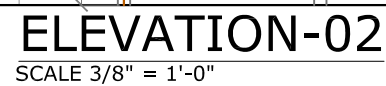


REV.	DATE	DESCRIPTION	BY	CHD	APP
<p>CLIENT</p> <p>SECURITIES AND EXCHANGE COMMISSION OF PAKISTAN PROJECT</p> <p>CRO INTERIOR RENOVATION 3RD & 4TH FLOOR LAHORE</p> <p>DESIGN PHASE</p> <p>TENDER DRAWINGS</p> <p>TITLE</p> <p>PLYWOOD PARTITION DETAIL</p>					
DESIGN		DRAWN	SCALE		
SHAZIA QURESHI		UMAIR ARSHAD	AS SHOWN		
CHECKED		APPROVED	DATE		
		SHAZIA QURESHI	30 May, 2020		
NORTH		JOB No.			
		A- 2125			
		DRG. No.			
		A-31			
CONSULTANT:					
<p>SOHAIL A. KHAN ASSOCIATES</p> <p>Architecture and Designing</p> <p>House #159, Street 4, Race Course Road, Rawalpindi</p> <p>Tel: 5174329 - 5174098; Fax: 5125075</p> <p>Email: mail@saka.net.pk</p>					

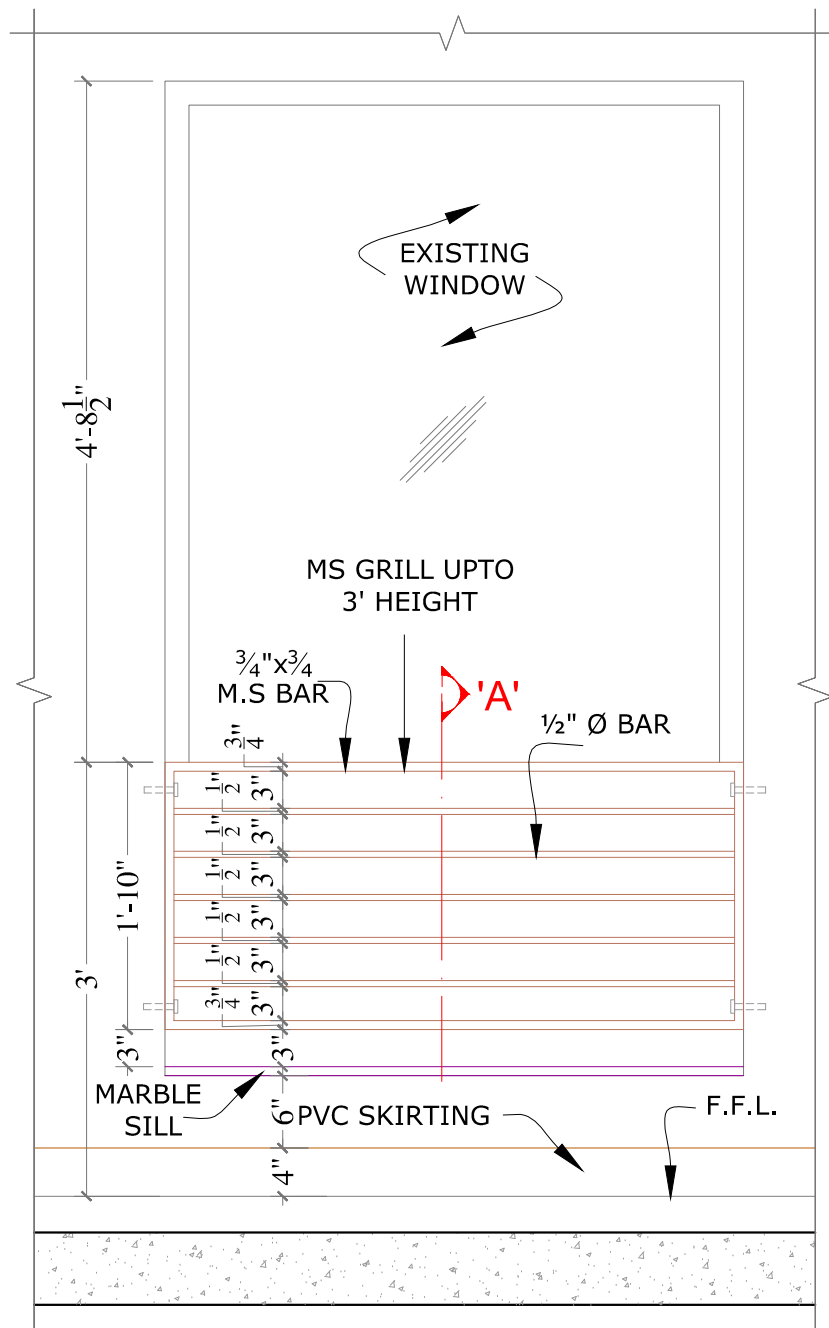


GRILL ELEVATION

SCALE, 3/4"-1'-0"

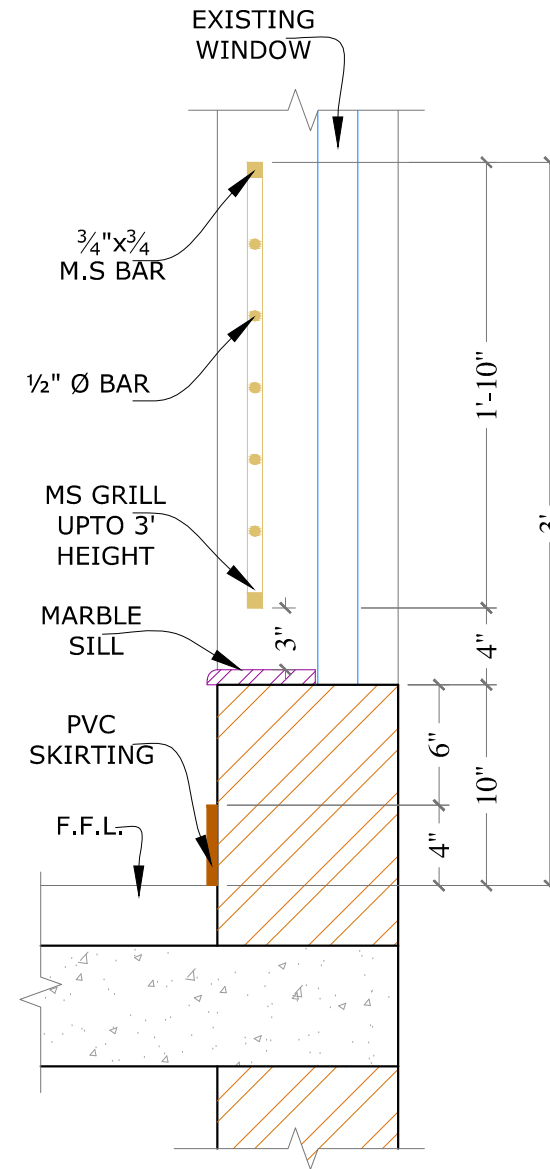


SECTION -A





SCALE, 1"-1'-0"

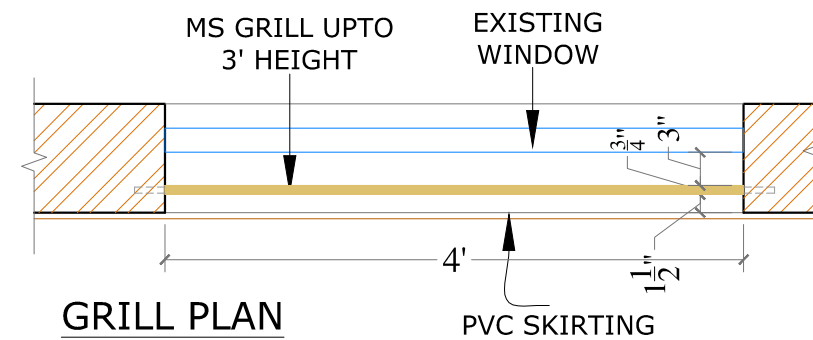




GRILL PLAN

SCALE, 3/4"-1'-0"

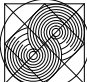
REV.	DATE	DESCRIPTION	BY	CHKD	APP
CLIENT					
SECURITIES AND EXCHANGE COMMISSION OF PAKISTAN					
PROJECT					
CRO INTERIOR RENOVATION 3RD & 4TH FLOOR LAHORE					
DESIGN PHASE					
TENDER DRAWINGS					
TITLE					
WINDOWS GRILL PLAN SECTION & ELEVATION					
DESIGN	DRAWN		SCALE		
SHAZIA QURESHI	AHMAD HASSAN		AS SHOWN		
CHECKED	APPROVED		DATE		
SHAZIA QURESHI	SHAZIA QURESHI		May 30, 2020		
NORTH	JOB No.		A- 2125		
	DRG. No.		A-32		
CONSULTANT:					
SOHAIL A. KHAN ASSOCIATES					
Architecture and Designing					
House #159, Street 4, Race Course Road, Rawalpindi					
Tel: 5174329 - 5174098; Fax: 5125075					
Email: mail@saka.net.pk					
					

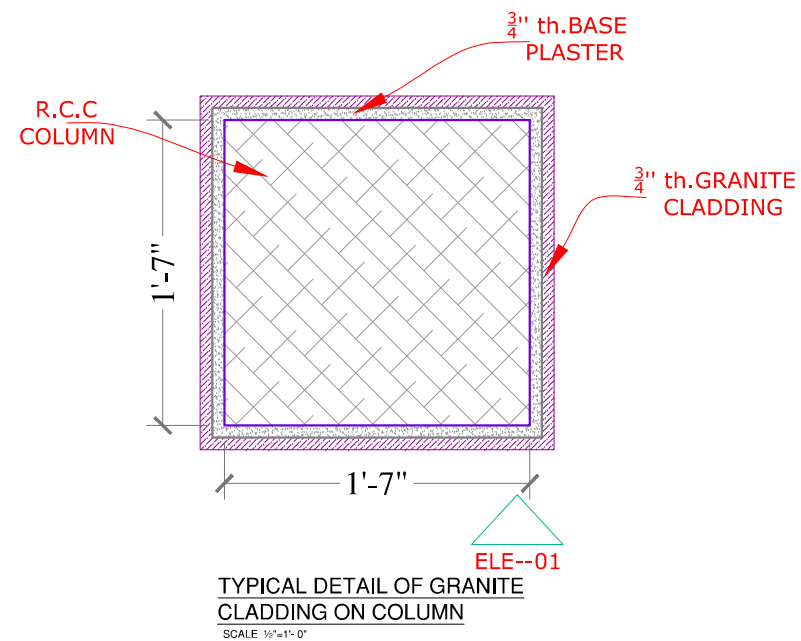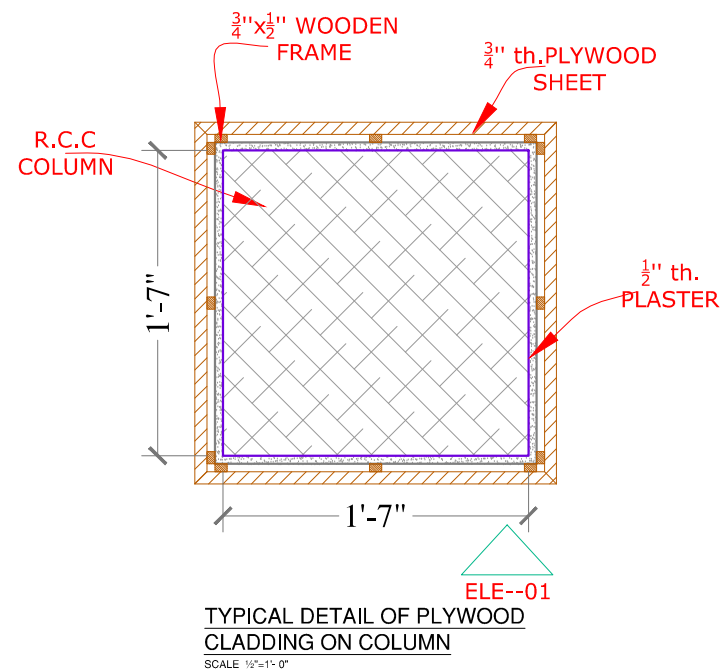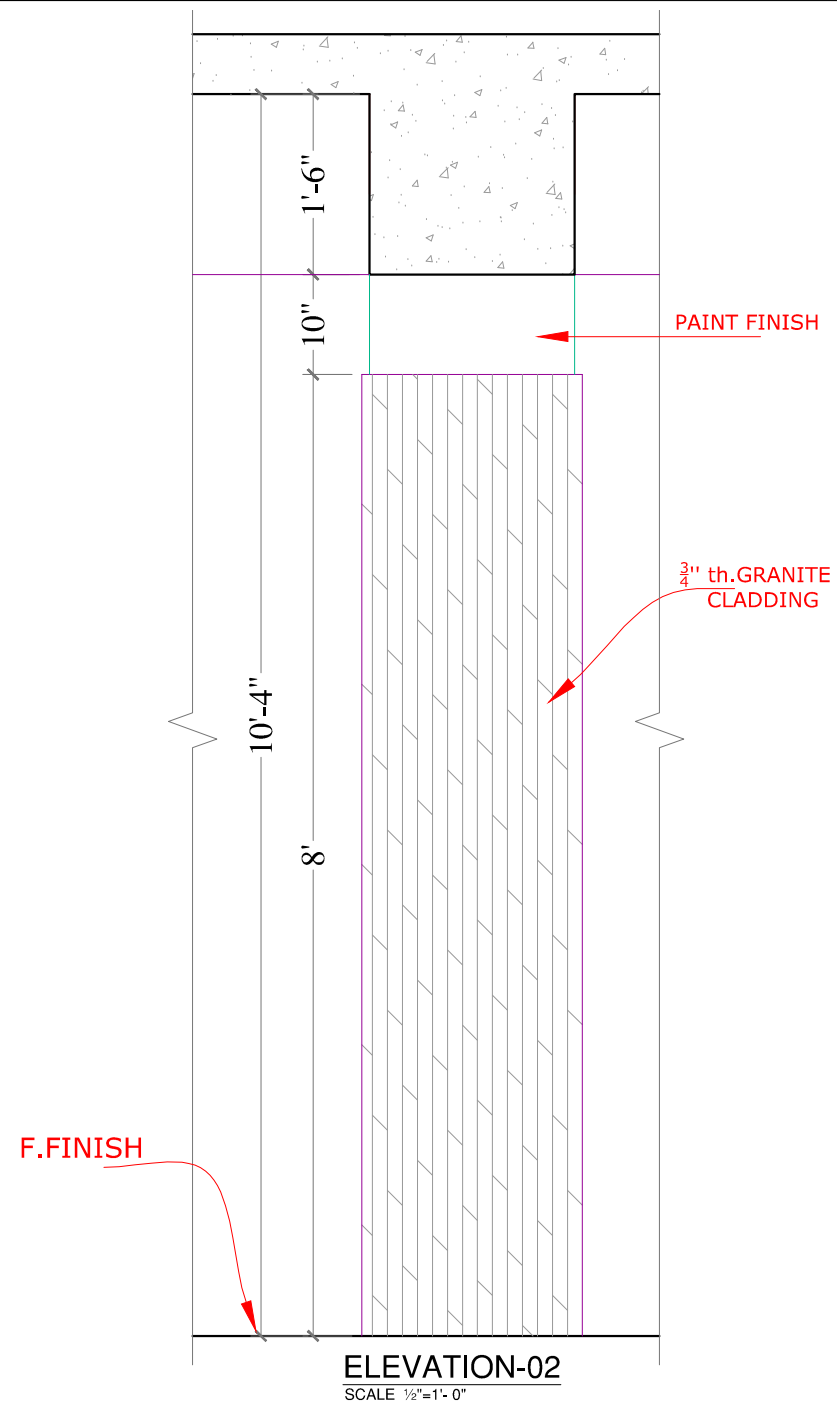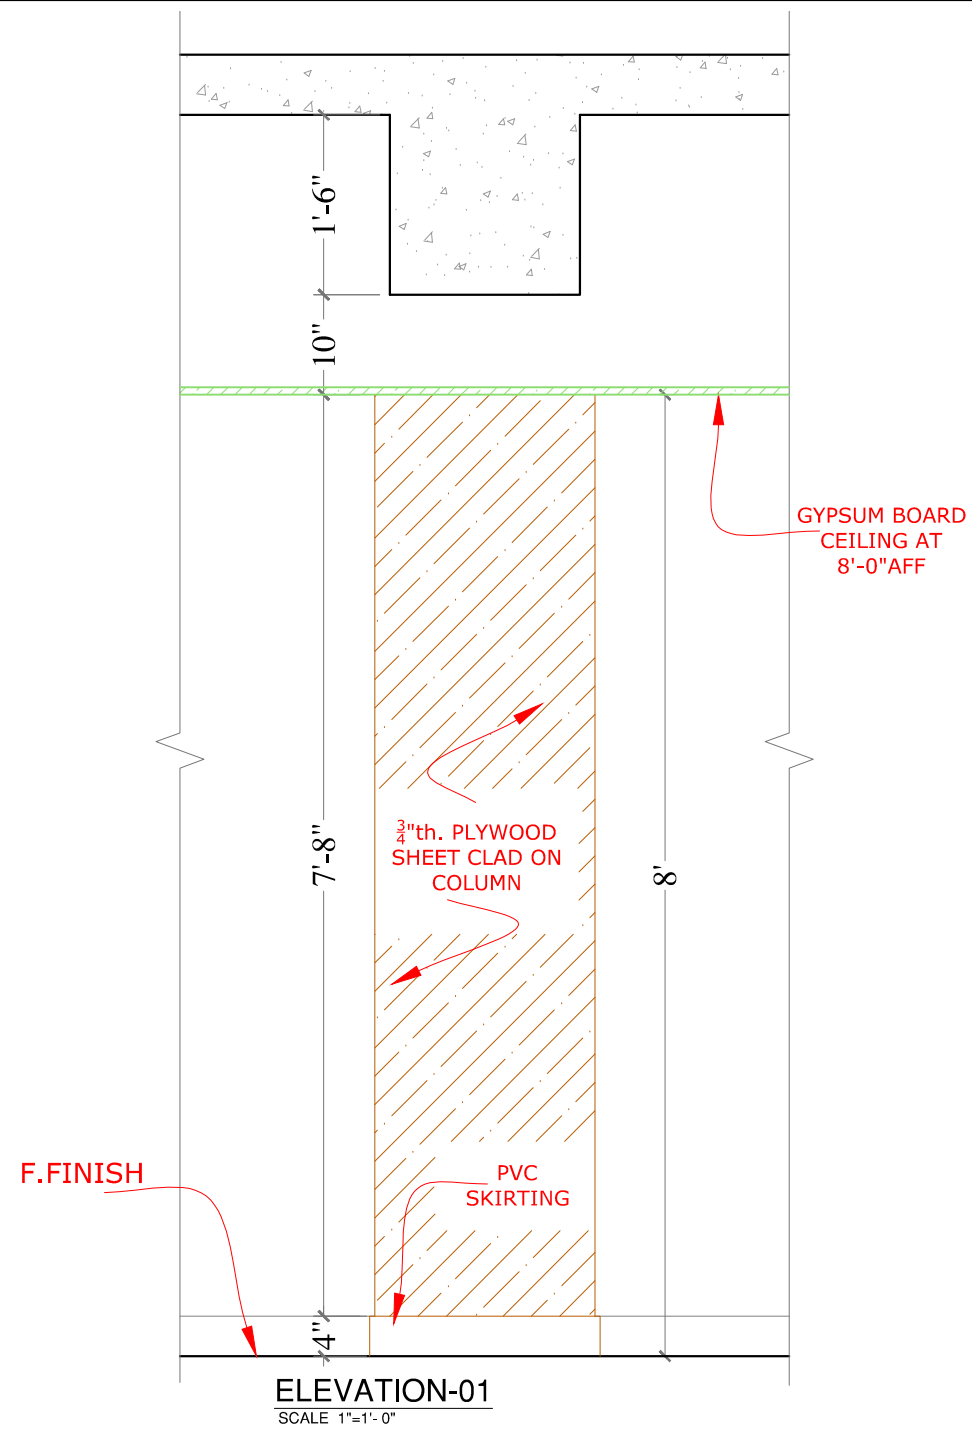


REV.	DATE	DESCRIPTION	BY	CHKD	APP
CLIENT SECURITIES AND EXCHANGE COMMISSION OF PAKISTAN PROJECT CRO INTERIOR RENOVATION 3RD & 4TH FLOOR LAHORE DESIGN PHASE TENDER DRAWINGS TITLE TYPICAL DETAIL FOR COLUMN					
DESIGN SHAZIA QURESHI		DRAWN WASIM BUTT	SCALE AS SHOWN		
CHECKED SHAZIA QURESHI		APPROVED SHAZIA QURESHI	DATE May 30, 2020		
NORTH		JOB No. A- 2125			
		DRG. No. A-33			
CONSULTANT: SOHAIL A. KHAN ASSOCIATES Architecture and Designing House #159, Street 4, Race Course Road, Rawalpindi Tel: 5174329 - 5174098; Fax: 5125075 Email: mail@saka.net.pk					

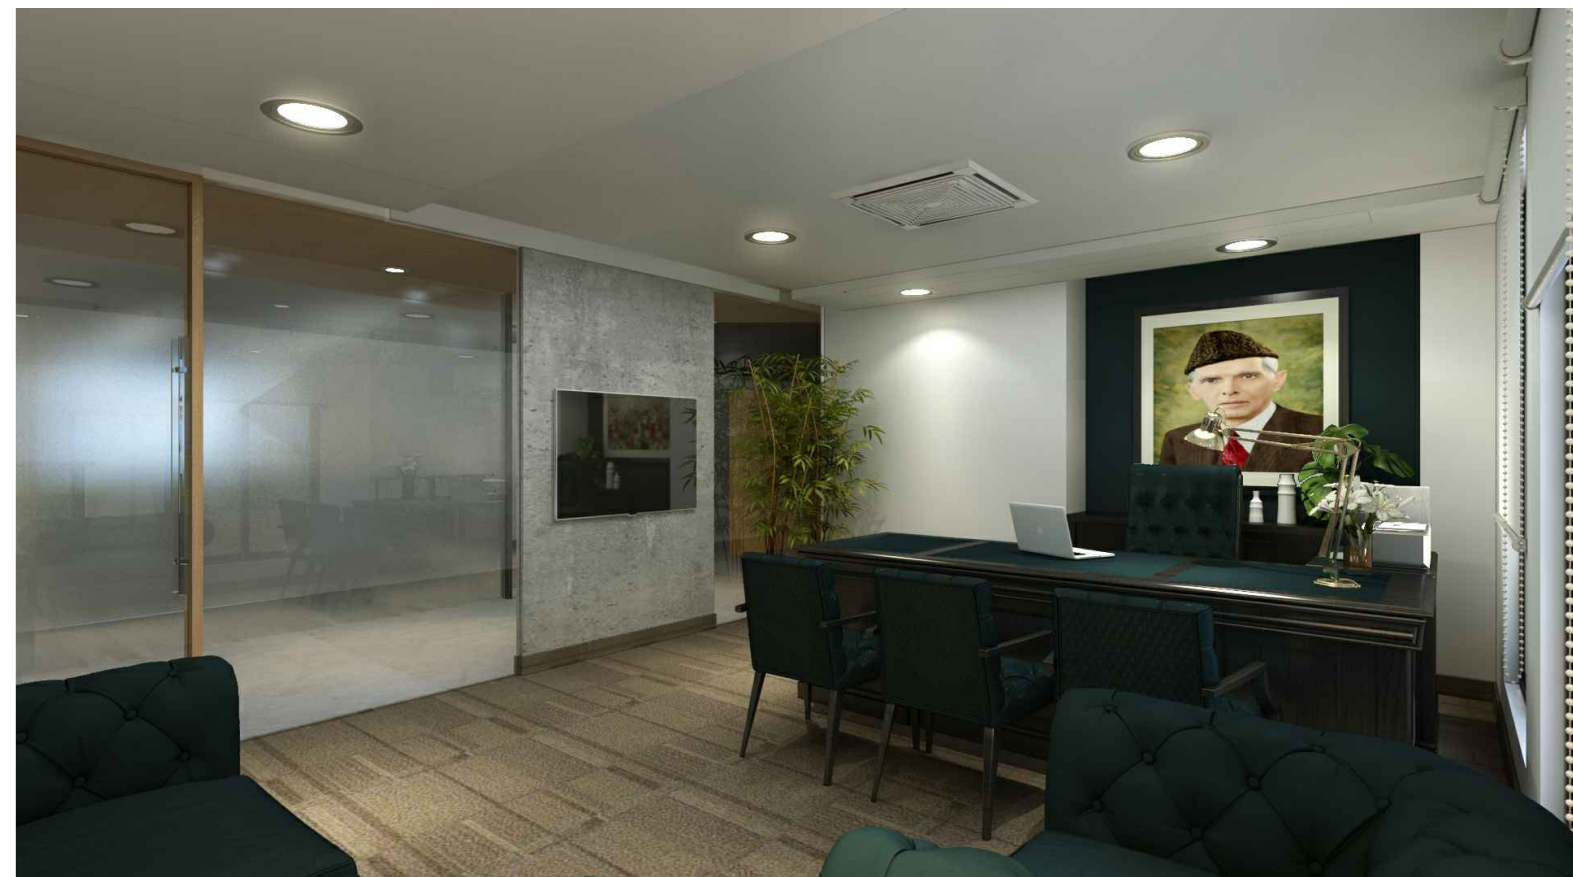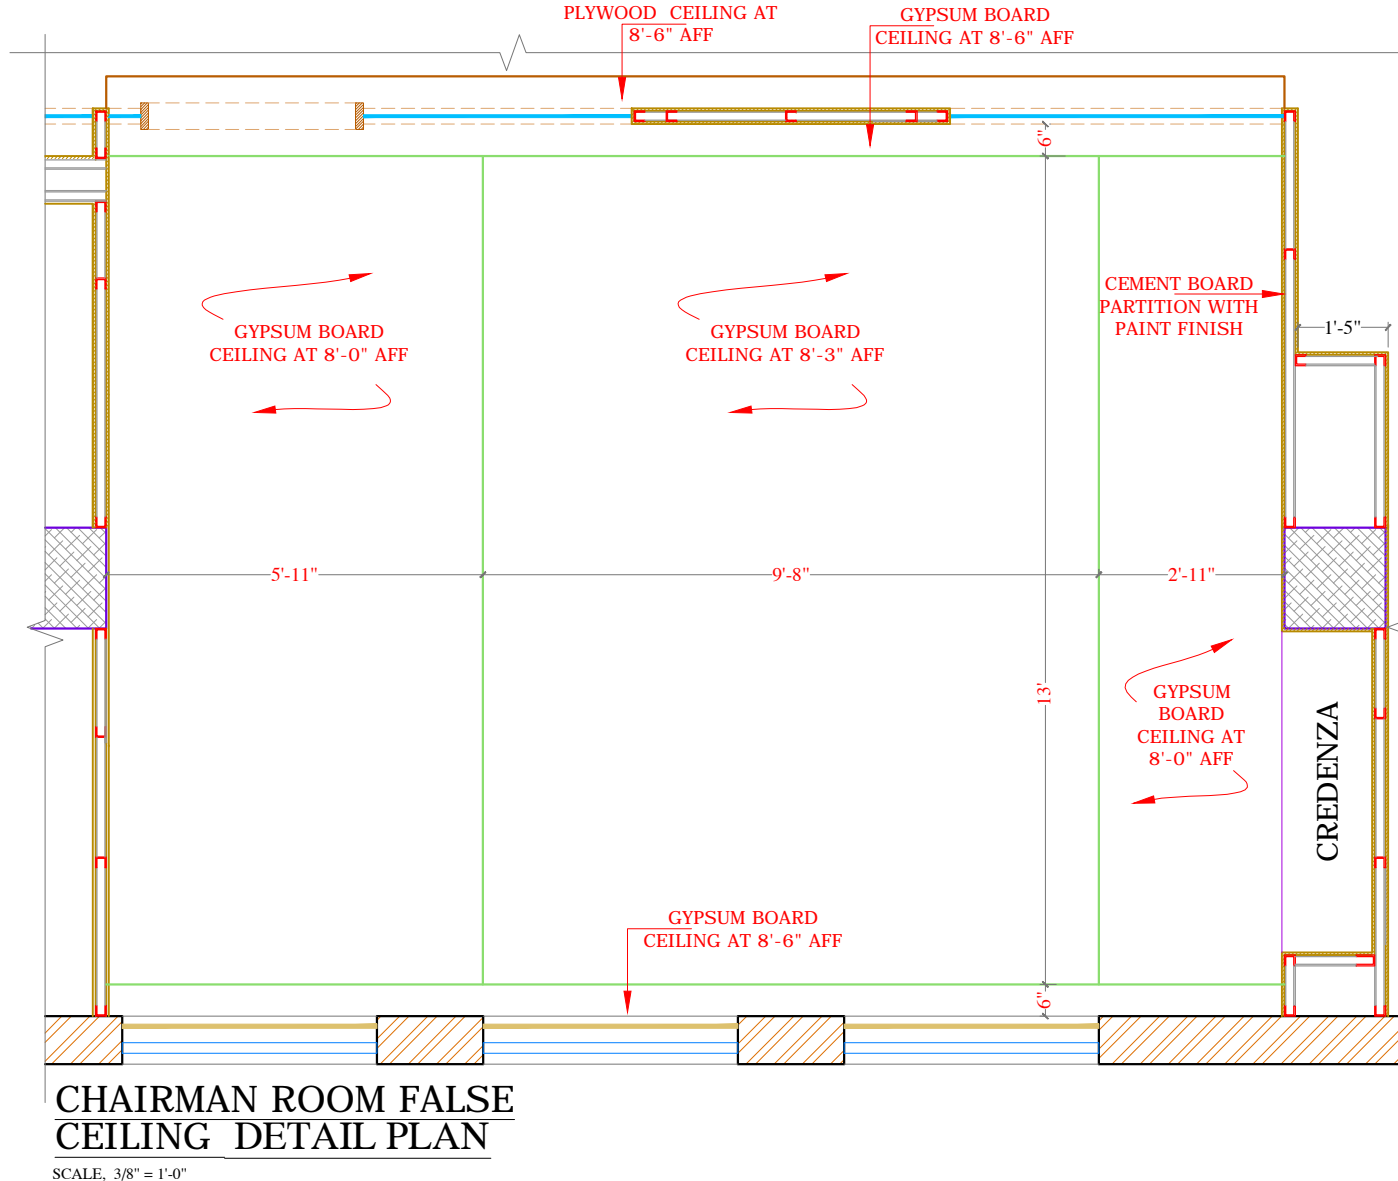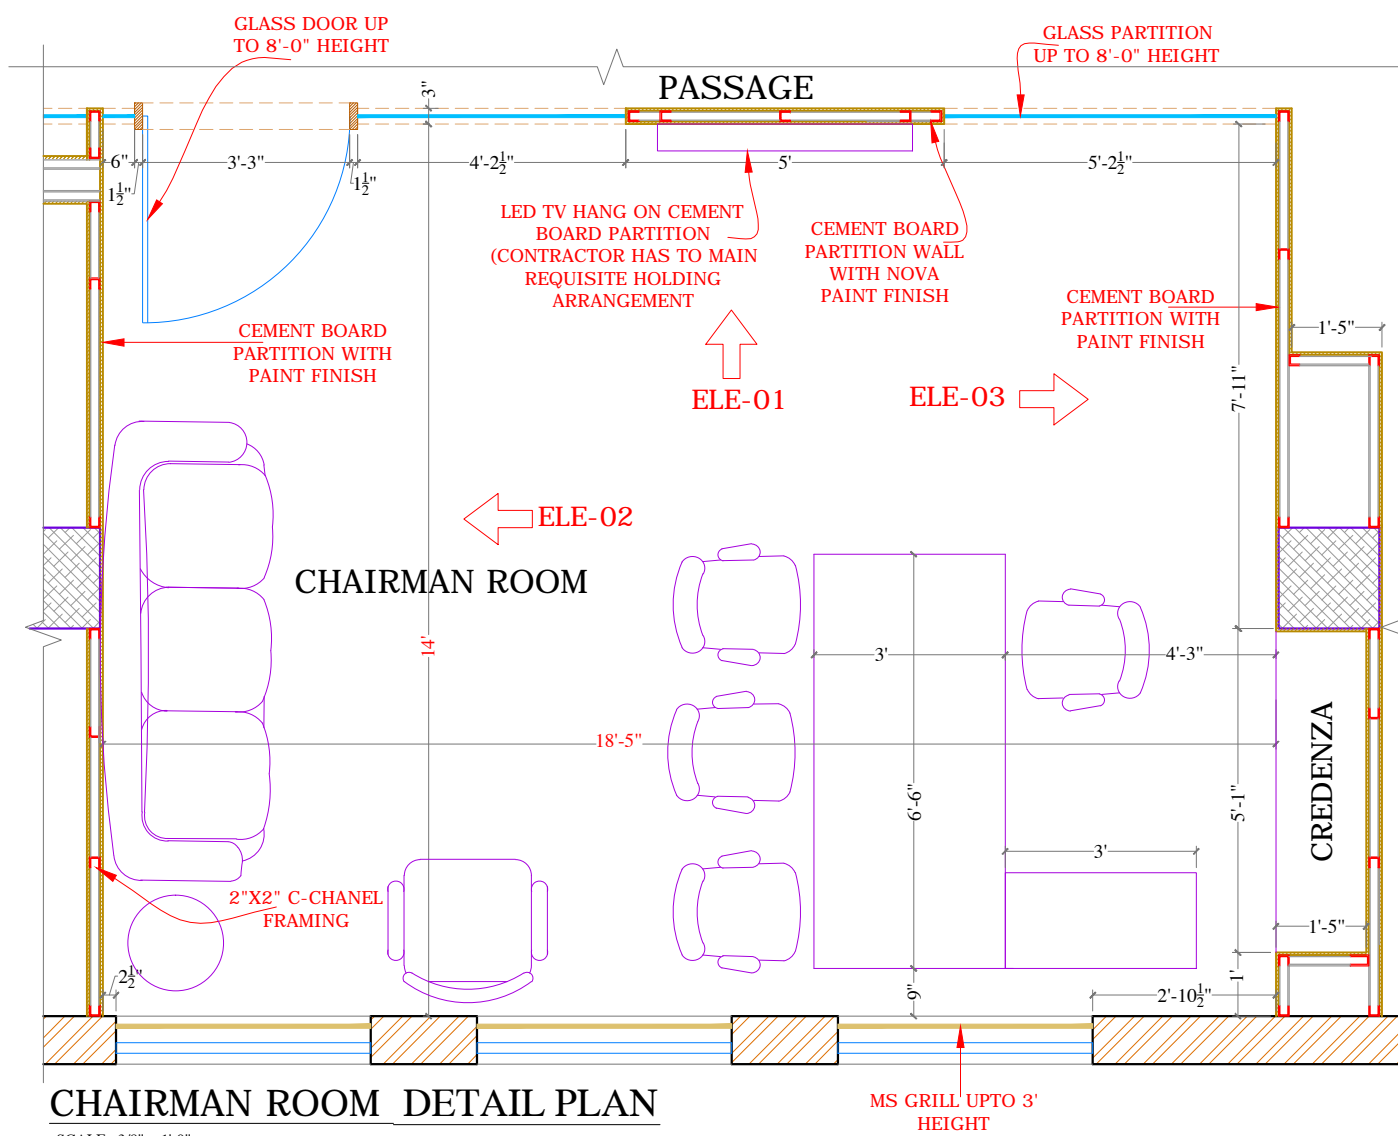


CHAIRMAN ROOM 3D VIEW

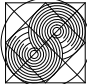REV.	DATE	DESCRIPTION	BY	CHKD	APP
CLIENT					
SECURITIES AND EXCHANGE COMMISSION OF PAKISTAN					
PROJECT					
CRO INTERIOR RENOVATION 3RD & 4TH FLOOR LAHORE					
DESIGN PHASE					
TENDER DRAWINGS					
TITLE					
CHAIRMAN ROOM DETAIL PLAN					
DESIGN		DRAWN		SCALE	
SHAZIA QURESHI		WASIM BUTT		AS SHOWN	
CHECKED		APPROVED		DATE	
SHAZIA QURESHI		SHAZIA QURESHI		May 30, 2020	
NORTH		JOB No.			
		A- 2125			
		DRG. No.			
		A-34			
CONSULTANT:					
SOHAIL A. KHAN ASSOCIATES					
Architecture and Designing					
House #159, Street 4, Race Course Road, Rawalpindi					
Tel: 5174329 - 5174098; Fax: 5125075					
Email: mail@saka.net.pk					
					

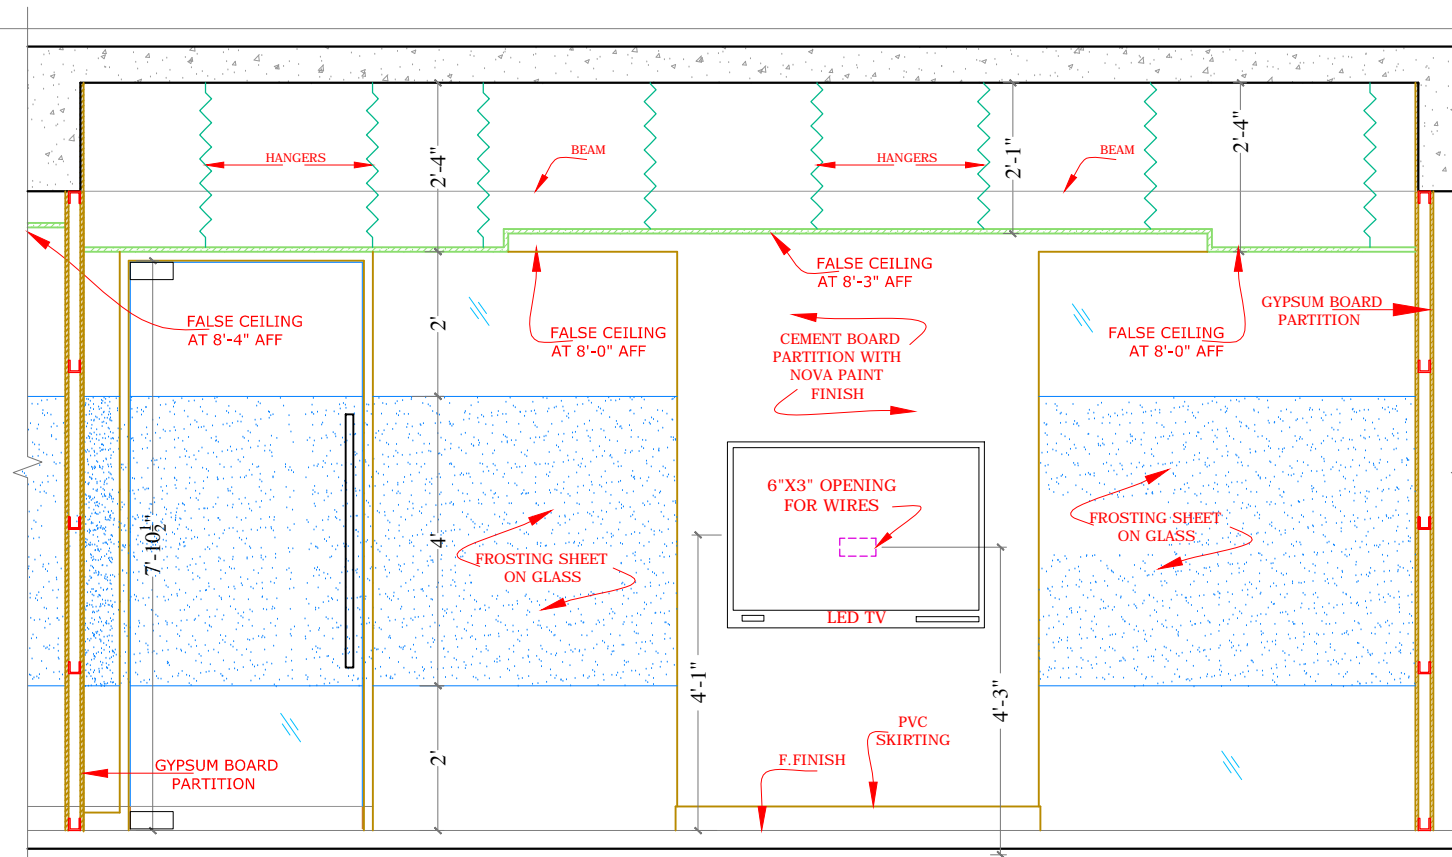


ELEVATION-01

SCALE, 3/8" = 1'-0"

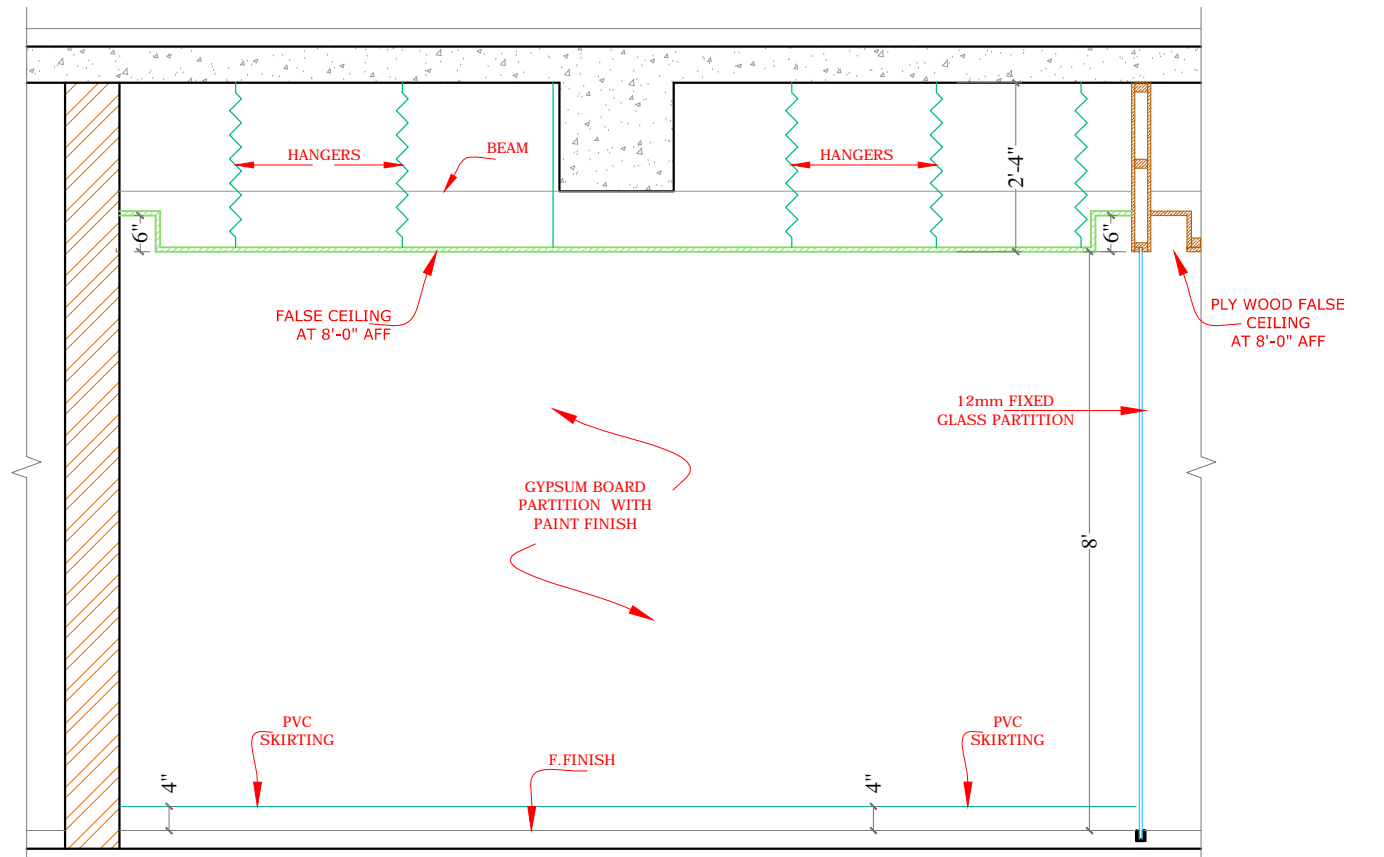


ELEVATION-02

SCALE, 3/8" = 1'-0"

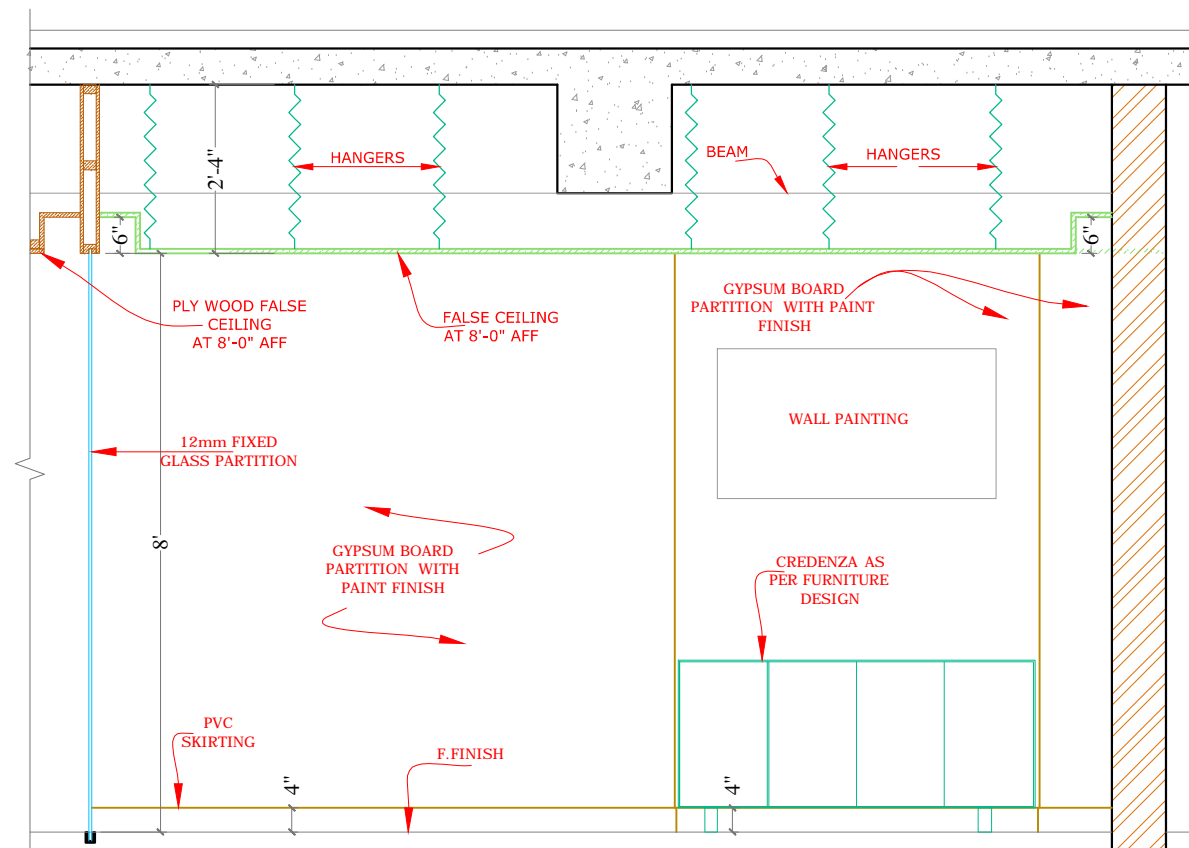

ELEVATION-03

SCALE, 3/8" = 1'-0"

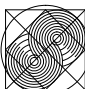
REV.	DATE	DESCRIPTION	BY	CHKD	APP
CLIENT					
SECURITIES AND EXCHANGE COMMISSION OF PAKISTAN					
PROJECT					
CRO INTERIOR RENOVATION 3RD & 4TH FLOOR LAHORE					
DESIGN PHASE					
TENDER DRAWINGS					
TITLE					
CHAIRMAN ROOM ELEVATIONS					
DESIGN	DRAWN		SCALE		
SHAZIA QURESHI	WASIM BUTT		AS SHOWN		
CHECKED	APPROVED		DATE		
SHAZIA QURESHI	SHAZIA QURESHI		May 30, 2020		
NORTH	JOB No.		A- 2125		
	DRG. No.		A-35		
CONSULTANT:					
SOHAIL A. KHAN ASSOCIATES					
Architecture and Designing					
House #159, Street 4, Race Course Road, Rawalpindi					
Tel: 5174329 - 5174098; Fax: 5125075					
Email: mail@saka.net.pk					
					




CONFERENCE ROOM VIEW-01



CONFERENCE ROOM VIEW-02

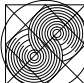REV.	DATE	DESCRIPTION	BY	CHKD	APP
CLIENT SECURITIES AND EXCHANGE COMMISSION OF PAKISTAN PROJECT CRO INTERIOR RENOVATION 3RD & 4TH FLOOR LAHORE DESIGN PHASE TENDER DRAWINGS TITLE CONFERENCE ROOM 3D VIEWS					
DESIGN SHAZIA QURESHI		DRAWN WASIM BUTT	SCALE AS SHOWN		
CHECKED SHAZIA QURESHI		APPROVED SHAZIA QURESHI	DATE May 30, 2020		
NORTH		JOB No. A- 2125			
		DRG. No. A-35a			
CONSULTANT: SOHAIL A. KHAN ASSOCIATES Architecture and Designing House #159, Street 4, Race Course Road, Rawalpindi Tel: 5174329 - 5174098; Fax: 5125075 Email: mail@saka.net.pk					
					





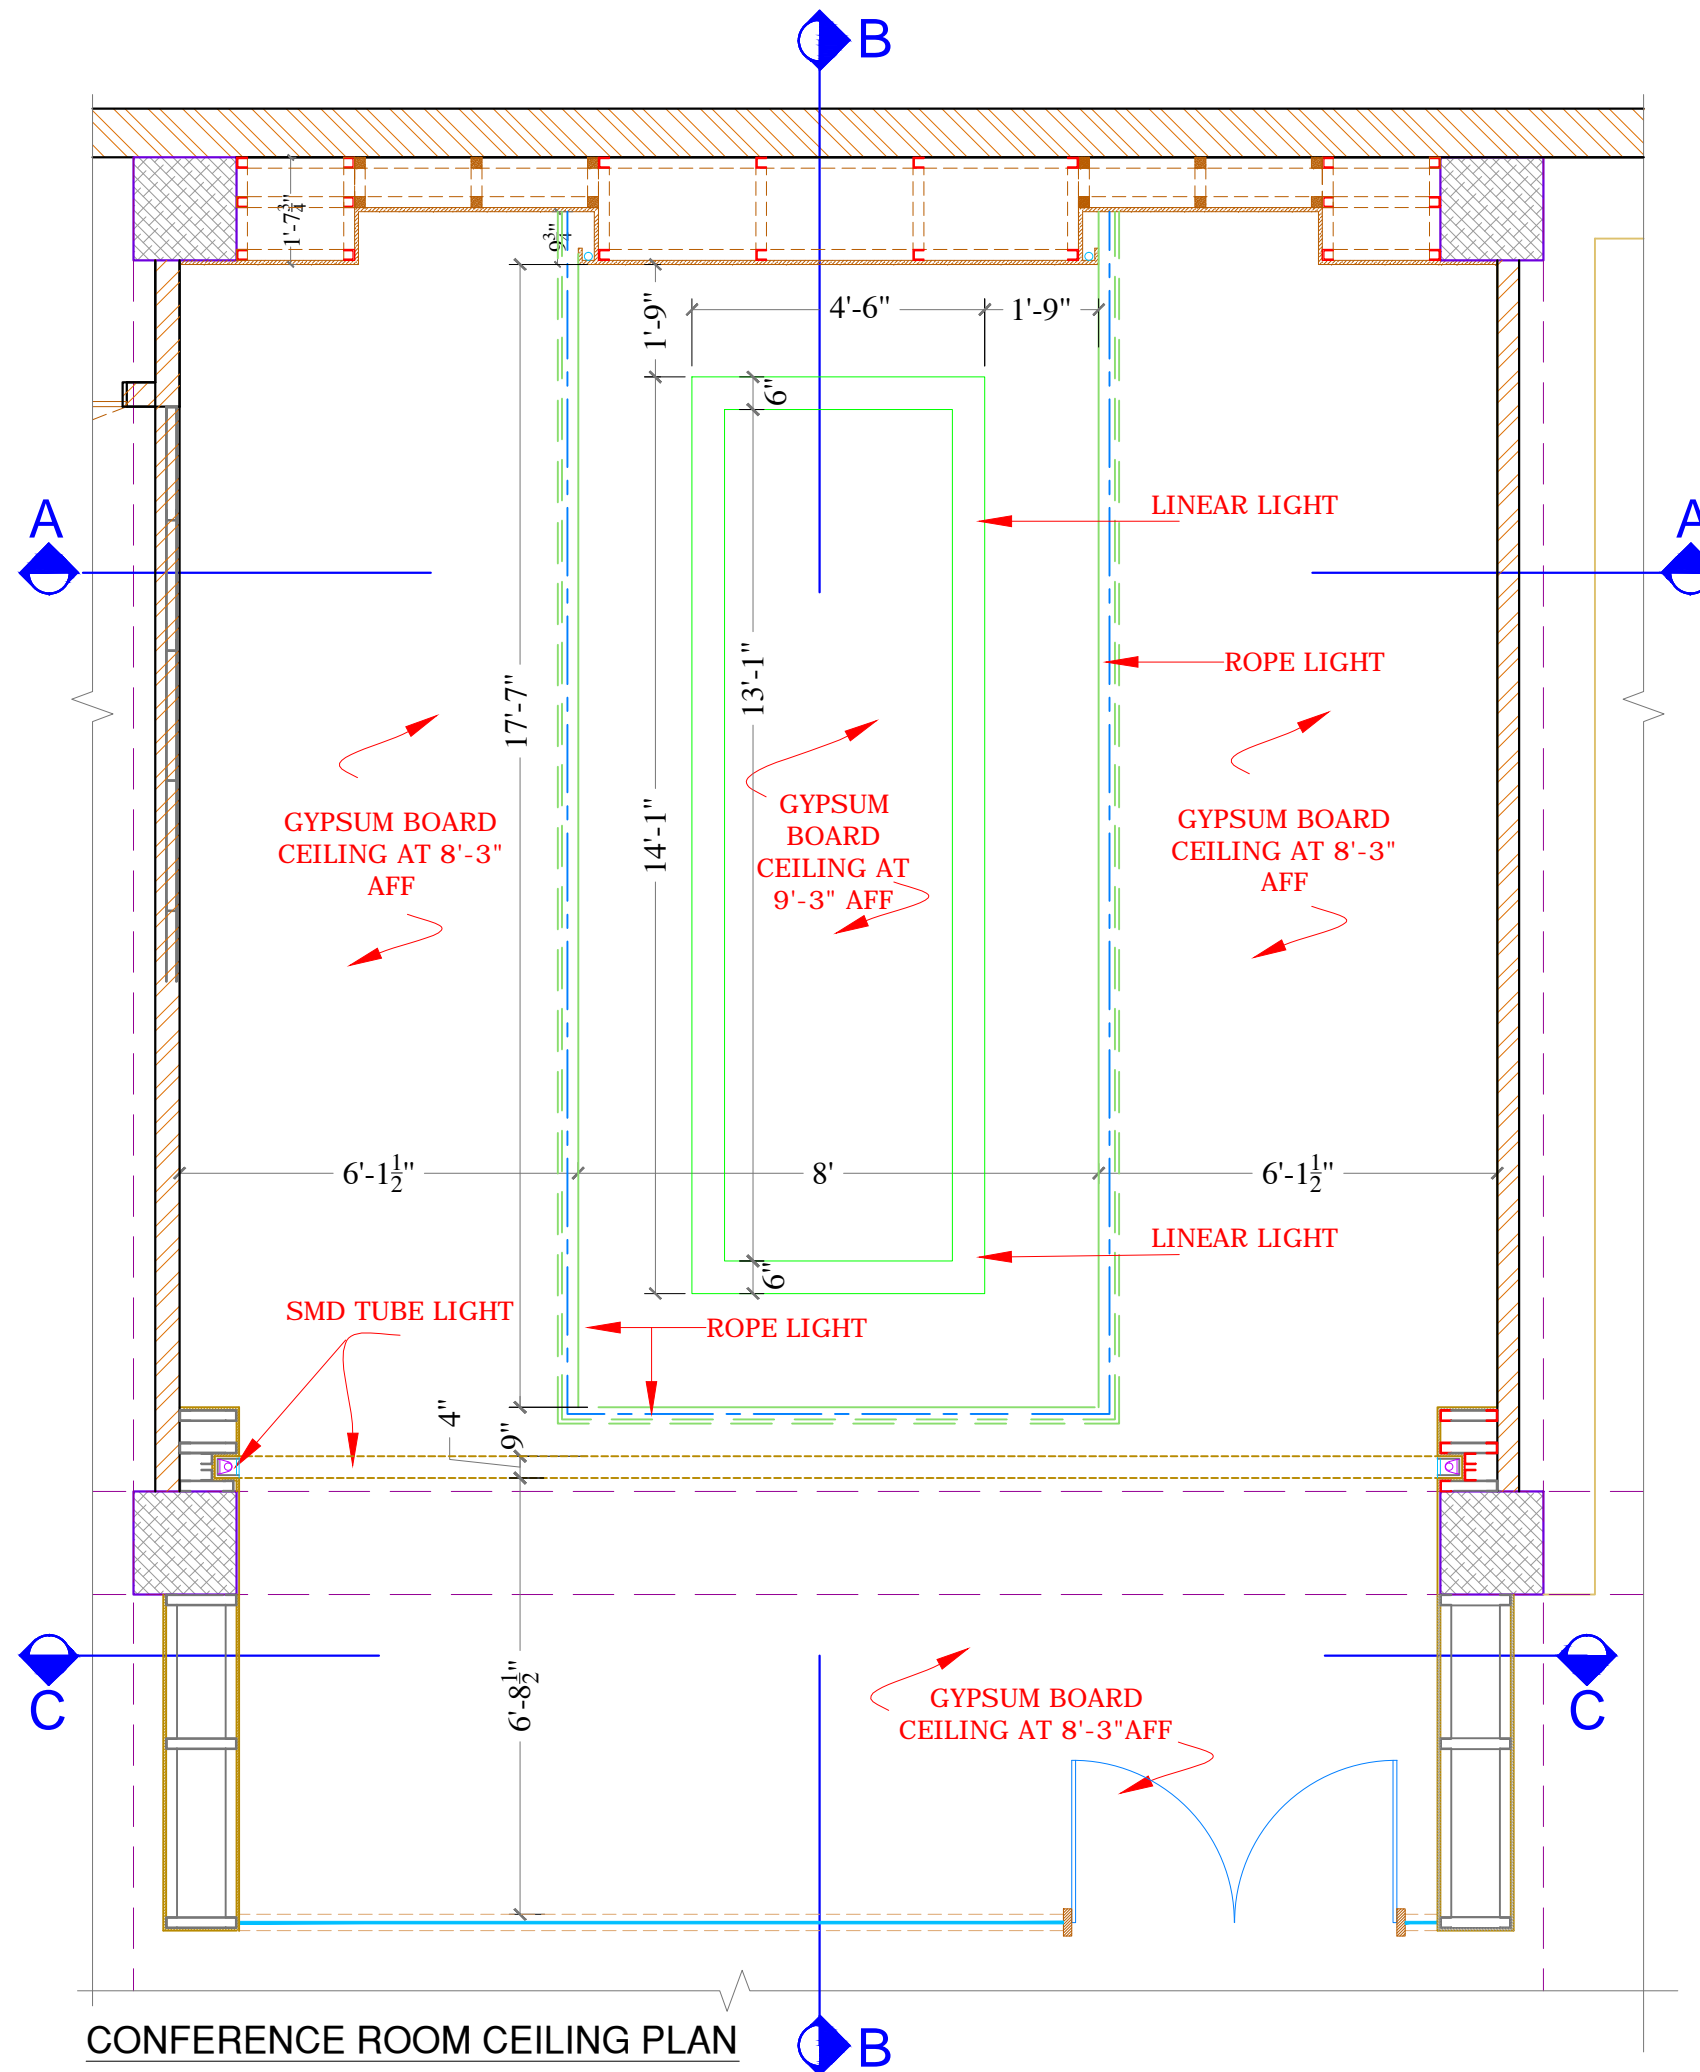


CONFERENCE ROOM CEILING PLAN


SCALE, $\frac{3}{8}" = 1'-0"$

REV.	DATE	DESCRIPTION	BY	CHKD	APP
CLIENT SECURITIES AND EXCHANGE COMMISSION OF PAKISTAN PROJECT CRO INTERIOR RENOVATION 3RD & 4TH FLOOR LAHORE DESIGN PHASE TENDER DRAWINGS TITLE CONFERENCE ROOM WORKING PLAN					
DESIGN SHAZIA QURESHI		DRAWN WASIM BUTT	SCALE AS SHOWN		
CHECKED SHAZIA QURESHI		APPROVED SHAZIA QURESHI	DATE May 30, 2020		
NORTH		JOB No. A- 2125			
		DRG. No. A-37			
CONSULTANT: SOHAIL A. KHAN ASSOCIATES Architecture and Designing House #159, Street 4, Race Course Road, Rawalpindi Tel: 5174329 - 5174098; Fax: 5125075 Email: mail@saka.net.pk					

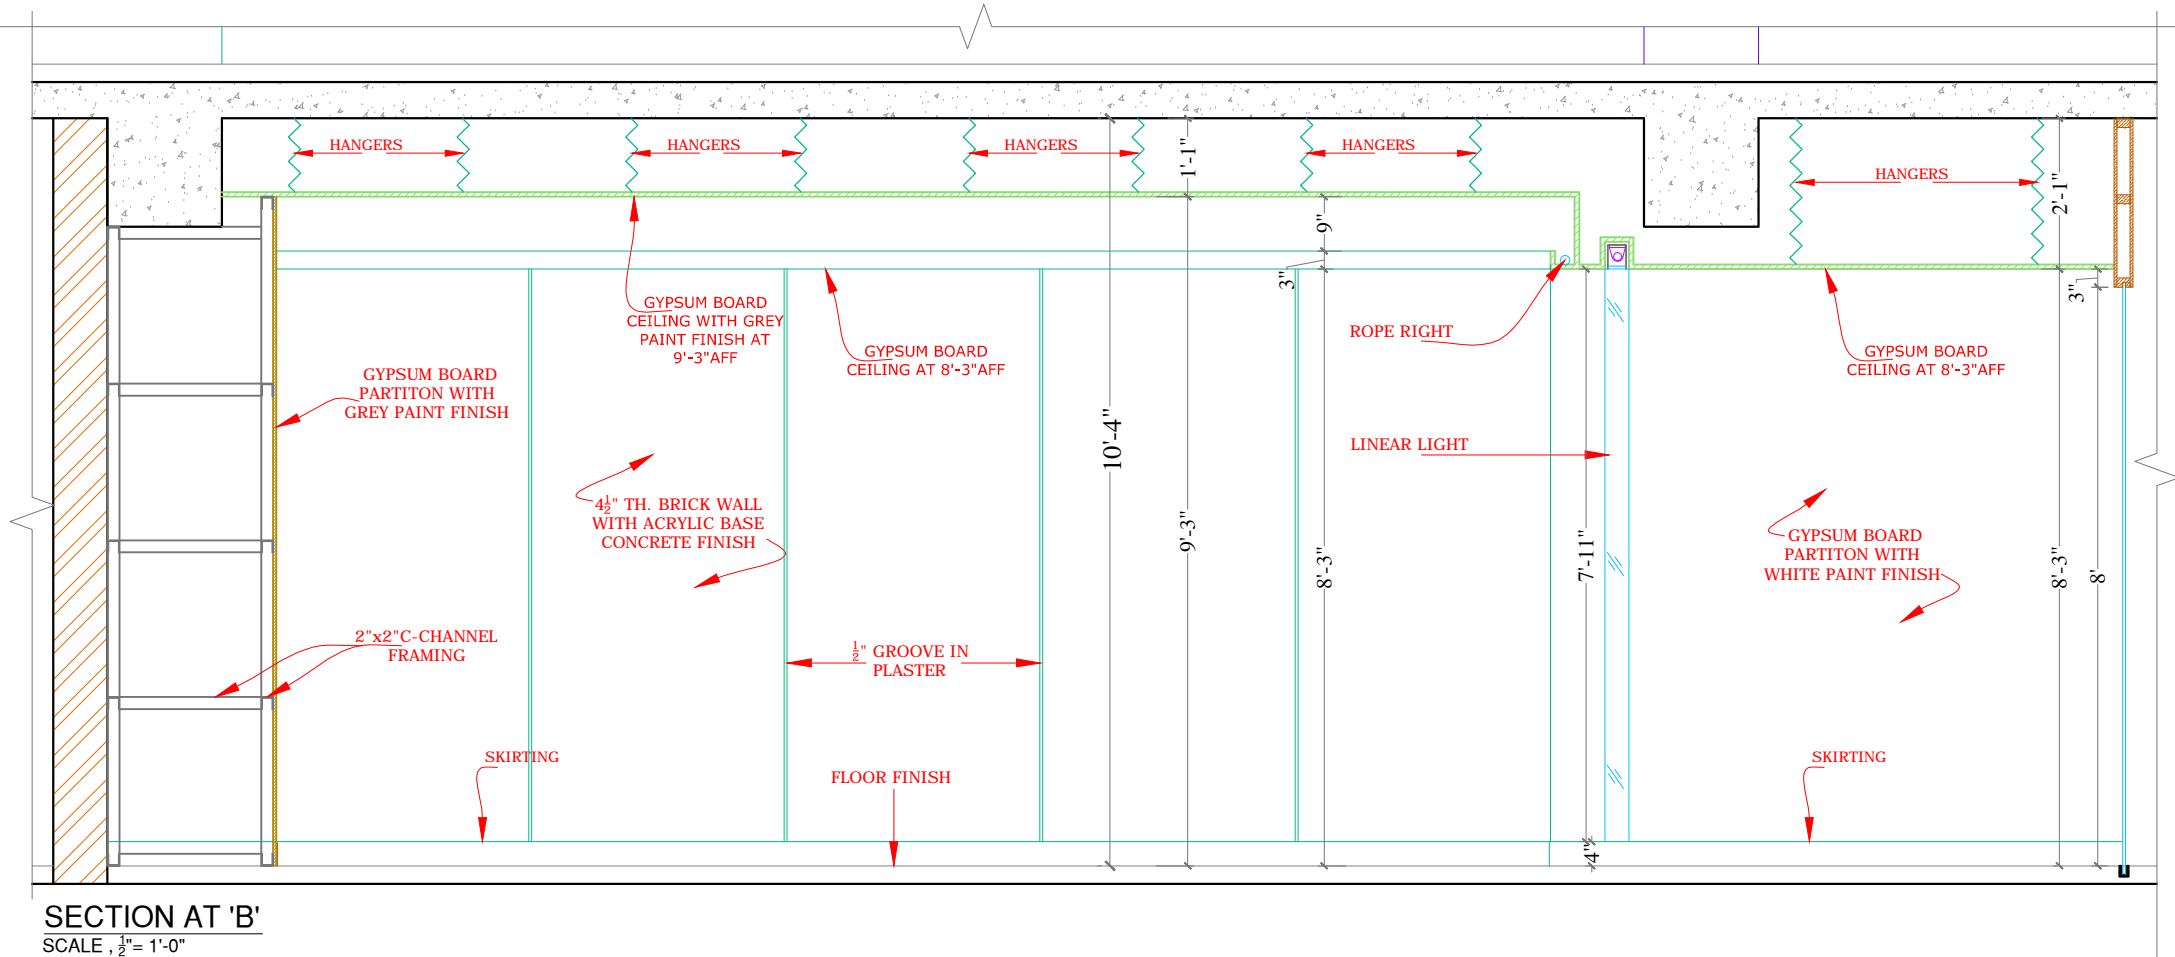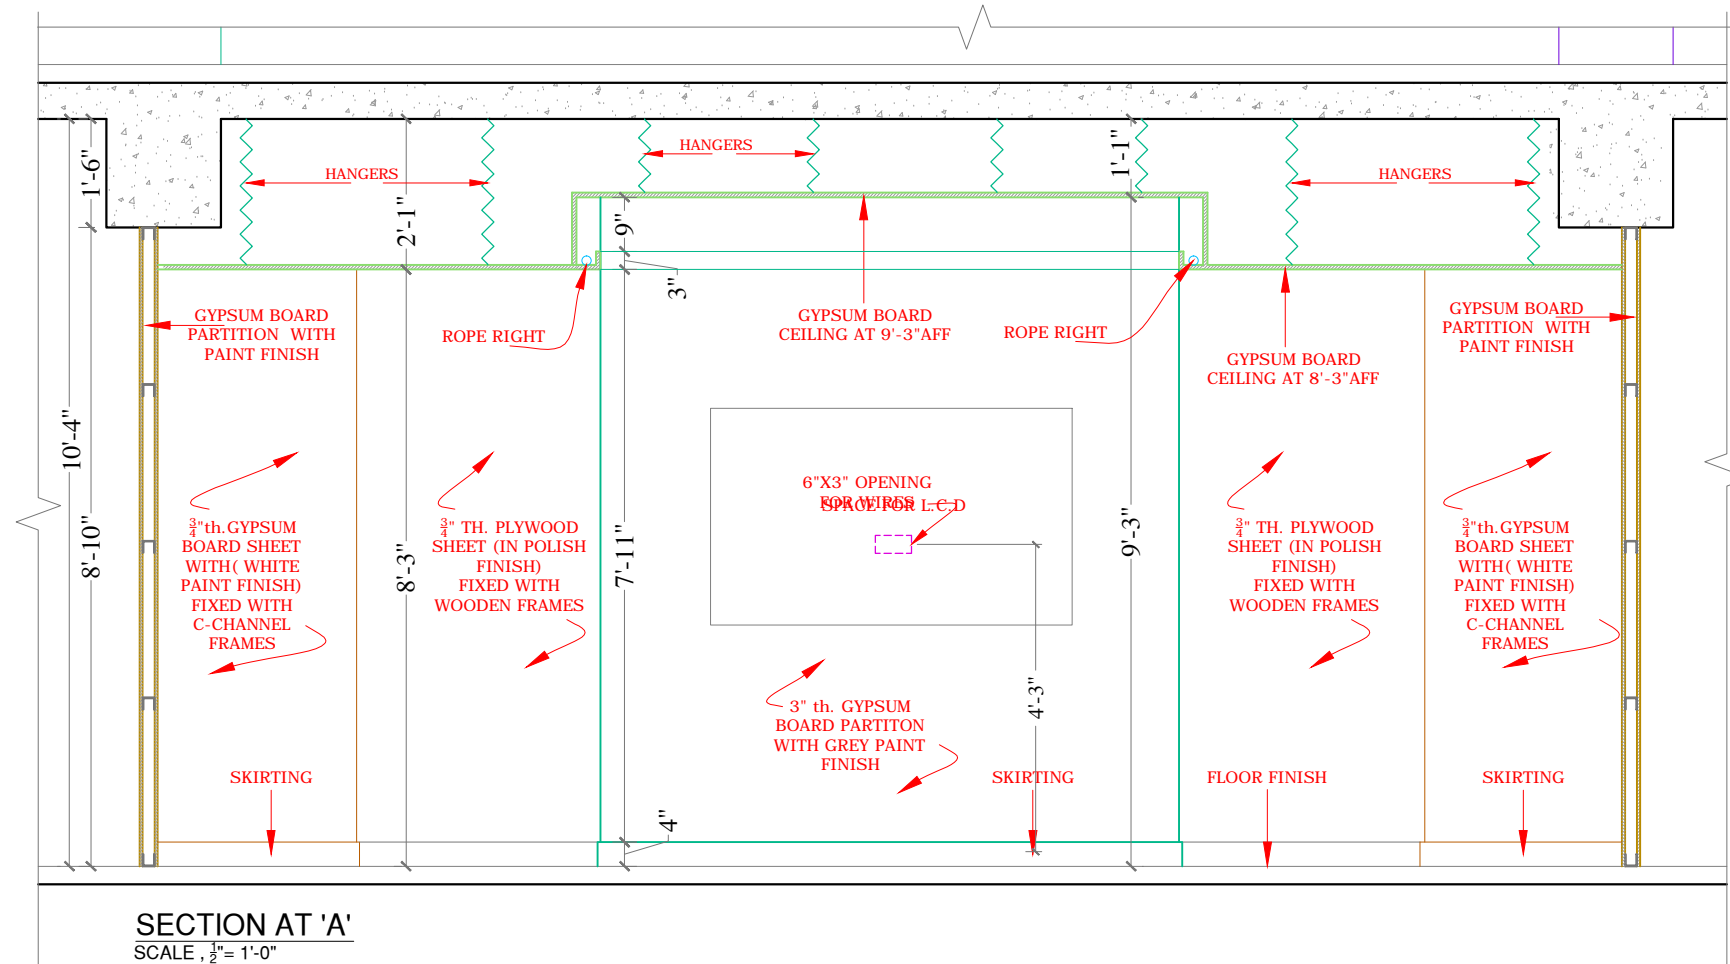

REV.	DATE	DESCRIPTION	BY	CHD	APP
CLIENT SECURITIES AND EXCHANGE COMMISSION OF PAKISTAN					
PROJECT CRO INTERIOR RENOVATION 3RD & 4TH FLOOR LAHORE					
DESIGN PHASE TENDER DRAWINGS					
TITLE CONFERENCE ROOM SECTION-AA & B-B					
DESIGN SHAZIA QURESHI	DRAWN WASIM BUTT		SCALE AS SHOWN		
CHECKED SHAZIA QURESHI	APPROVED SHAZIA QURESHI		DATE May 30, 2020		
NORTH	JOB No.		A- 2125		
	DRG. No.		A-38		
CONSULTANT: SOHAIL A. KHAN ASSOCIATES Architecture and Designing House #159, Street 4, Race Course Road, Rawalpindi Tel: 5174329 - 5174098; Fax: 5125075 Email: mail@saka.net.pk					

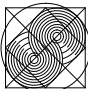

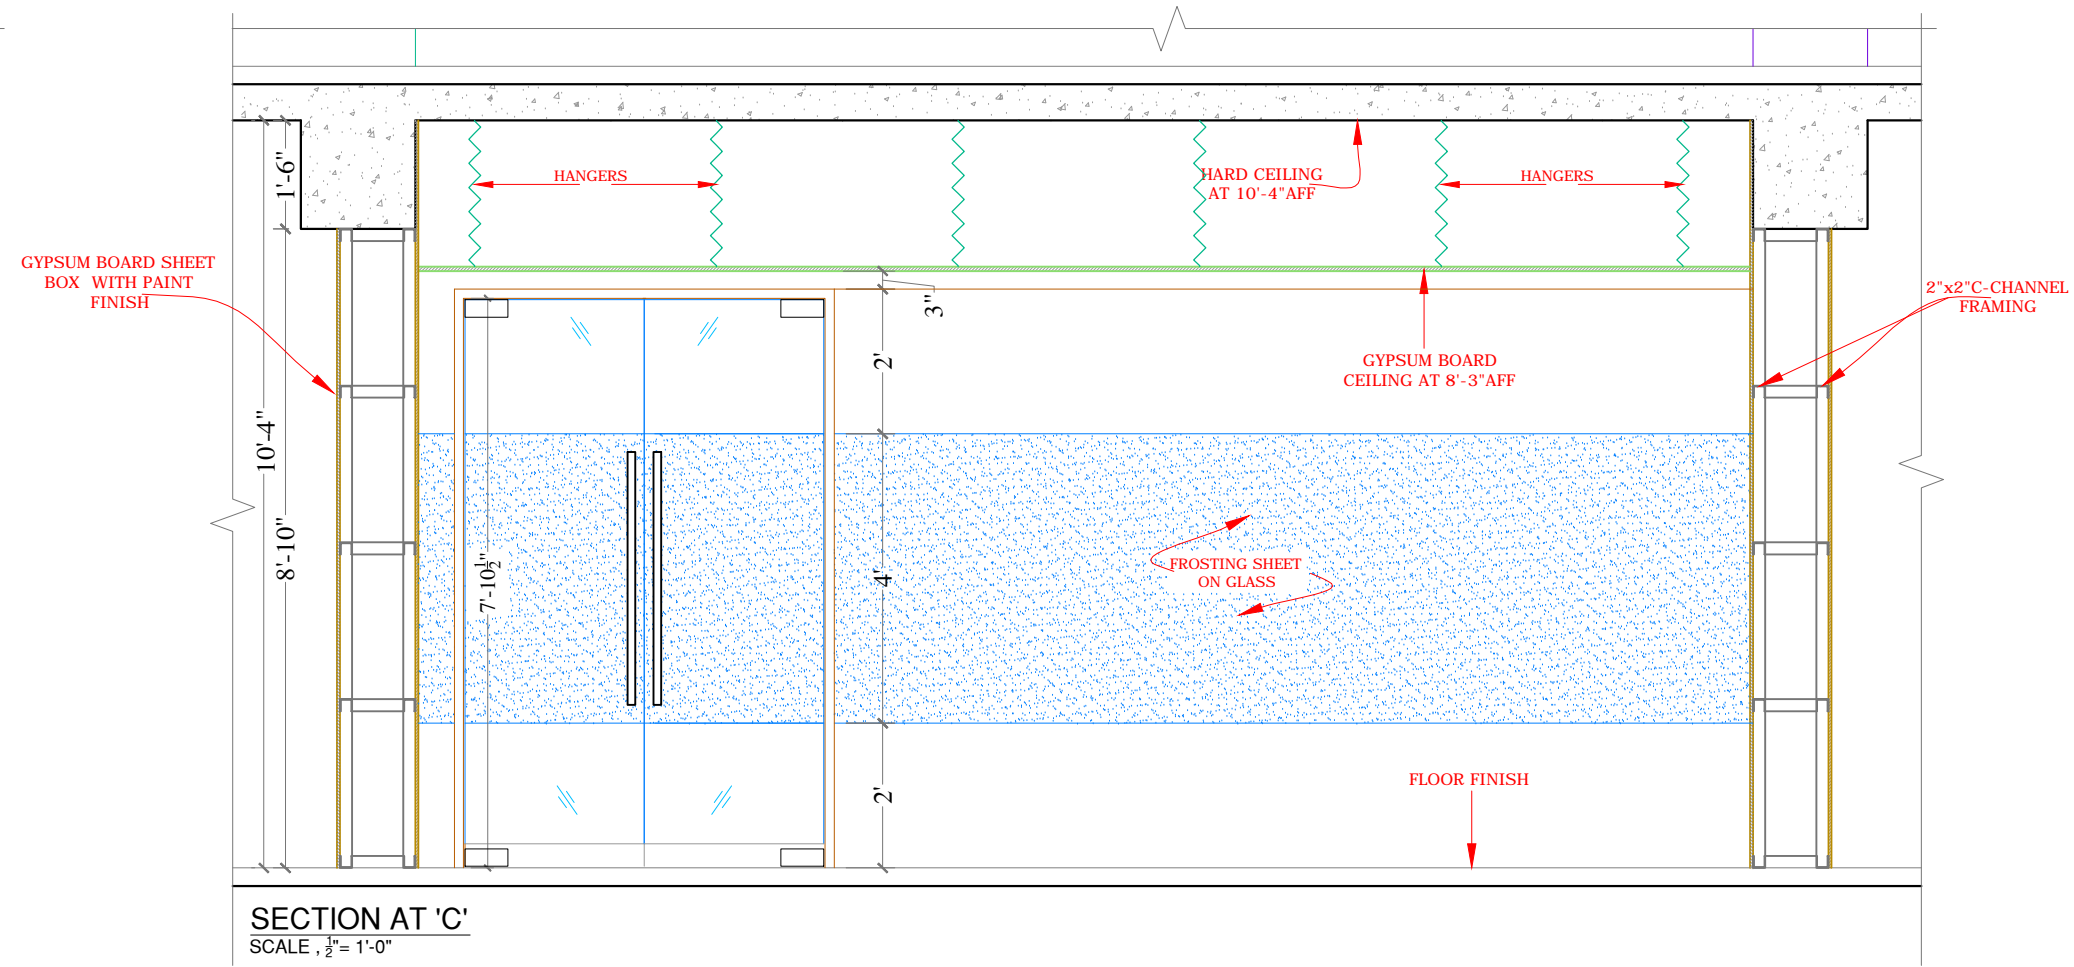

SECTION AT 'C'
SCALE, $\frac{1}{2}" = 1'-0"$

REV.	DATE	DESCRIPTION	BY	CHD	APP
CLIENT					
SECURITIES AND EXCHANGE COMMISSION OF PAKISTAN					
PROJECT					
CRO INTERIOR RENOVATION 3RD & 4TH FLOOR LAHORE					
DESIGN PHASE					
TENDER DRAWINGS					
TITLE					
CONFERENCE ROOM SECTION-CC					
DESIGN	DRAWN		SCALE		
SHAZIA QURESHI	WASIM BUTT		AS SHOWN		
CHECKED	APPROVED		DATE		
SHAZIA QURESHI	SHAZIA QURESHI		May 30, 2020		
NORTH	JOB No.		A- 2125		
	DRG. No.		A-39		
CONSULTANT:					
SOHAIL A. KHAN ASSOCIATES					
Architecture and Designing					
House #159, Street 4, Race Course Road, Rawalpindi					
Tel: 5174329 - 5174098; Fax: 5125075					
Email: mail@saka.net.pk					







INCHARGE ROOM VIEW-01




INCHARGE ROOM VIEW-02

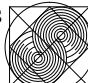REV.	DATE	DESCRIPTION	BY	CHKD	APP
CLIENT					
SECURITIES AND EXCHANGE COMMISSION OF PAKISTAN					
PROJECT					
CRO INTERIOR RENOVATION 3RD & 4TH FLOOR LAHORE					
DESIGN PHASE					
TENDER DRAWINGS					
TITLE					
INCHARGE ROOM 3D VIEWS					
DESIGN	DRAWN		SCALE		
SHAZIA QURESHI	WASIM BUTT		AS SHOWN		
CHECKED	APPROVED		DATE		
SHAZIA QURESHI	SHAZIA QURESHI		May 30, 2020		
NORTH	JOB No.		A- 2125		
	DRG. No.		A-39a		
CONSULTANT:					
SOHAIL A. KHAN ASSOCIATES					
Architecture and Designing					
House #159, Street 4, Race Course Road, Rawalpindi					
Tel: 5174329 - 5174098; Fax: 5125075					
Email: mail@saka.net.pk					
					



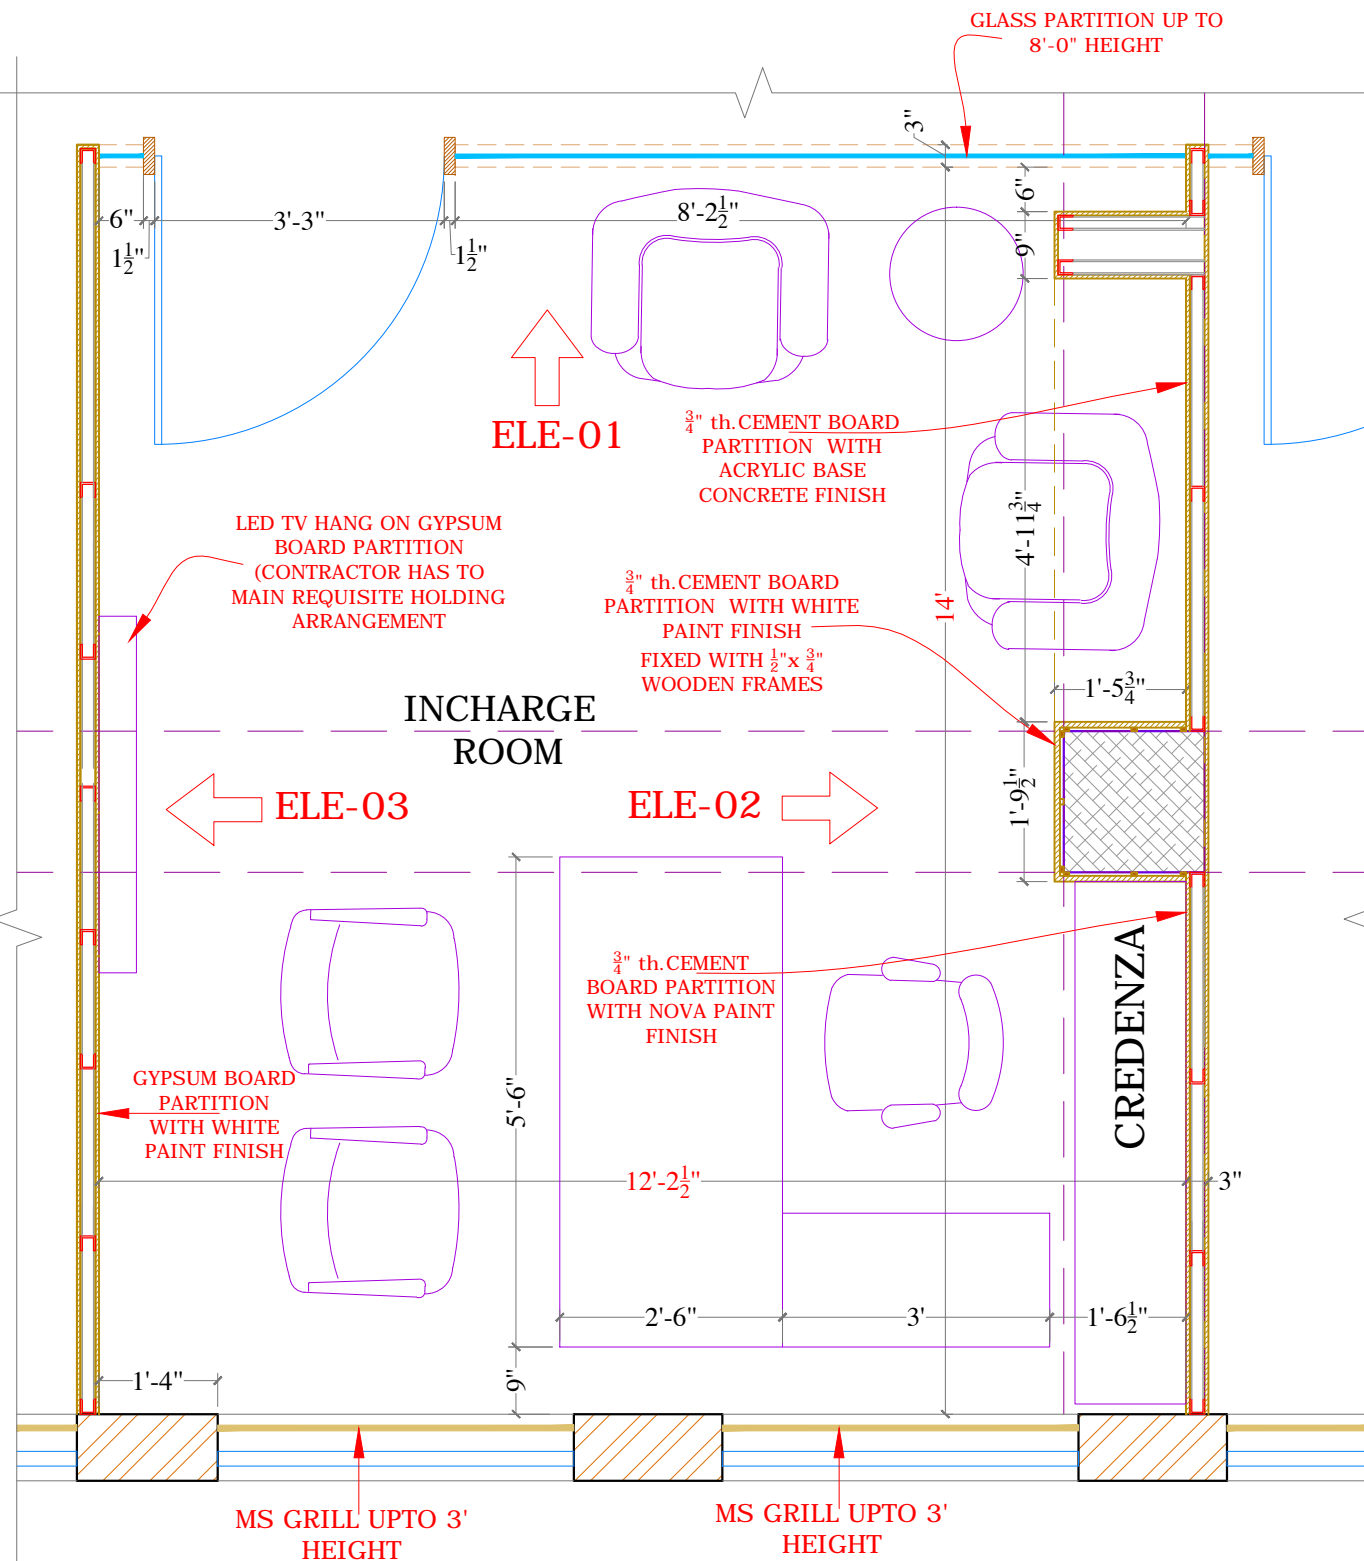

INCHARGE ROOM DETAIL PLAN
SCALE, 3/8" = 1'-0"

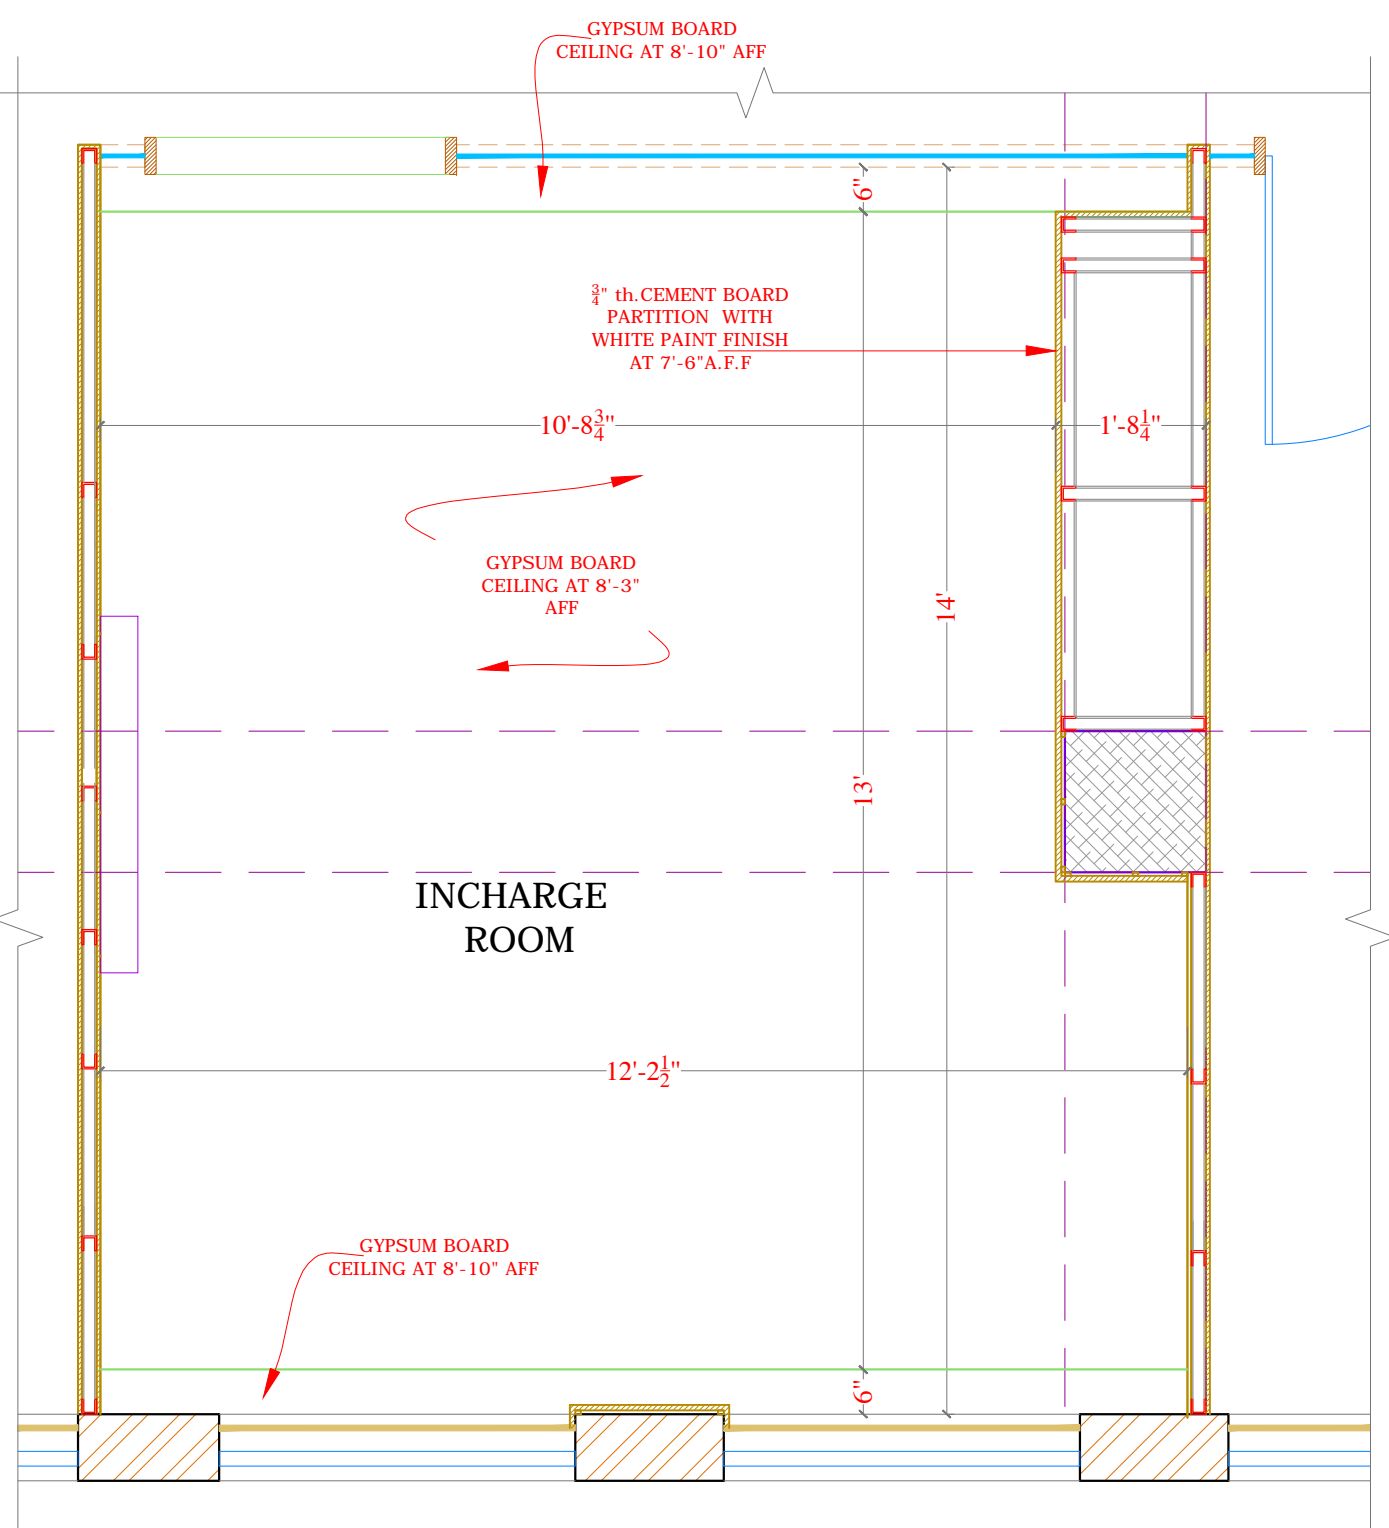

INCHARGE ROOM FALSE CEILING PLAN
SCALE, 3/8" = 1'-0"

REV.	DATE	DESCRIPTION	BY	CHKD	APP
CLIENT SECURITIES AND EXCHANGE COMMISSION OF PAKISTAN					
PROJECT CRO INTERIOR RENOVATION 3RD & 4TH FLOOR LAHORE					
DESIGN PHASE TENDER DRAWINGS					
TITLE INCHARGE ROOM DETAIL PLANS					
DESIGN SHAZIA QURESHI	DRAWN WASIM BUTT	SCALE AS SHOWN			
CHECKED SHAZIA QURESHI	APPROVED SHAZIA QURESHI	DATE May 30, 2020			
NORTH	JOB No. A- 2125				
	DRG. No. A-40				
CONSULTANT: SOHAIL A. KHAN ASSOCIATES Architecture and Designing House #159, Street 4, Race Course Road, Rawalpindi Tel: 5174329 - 5174098; Fax: 5125075 Email: mail@saka.net.pk					