


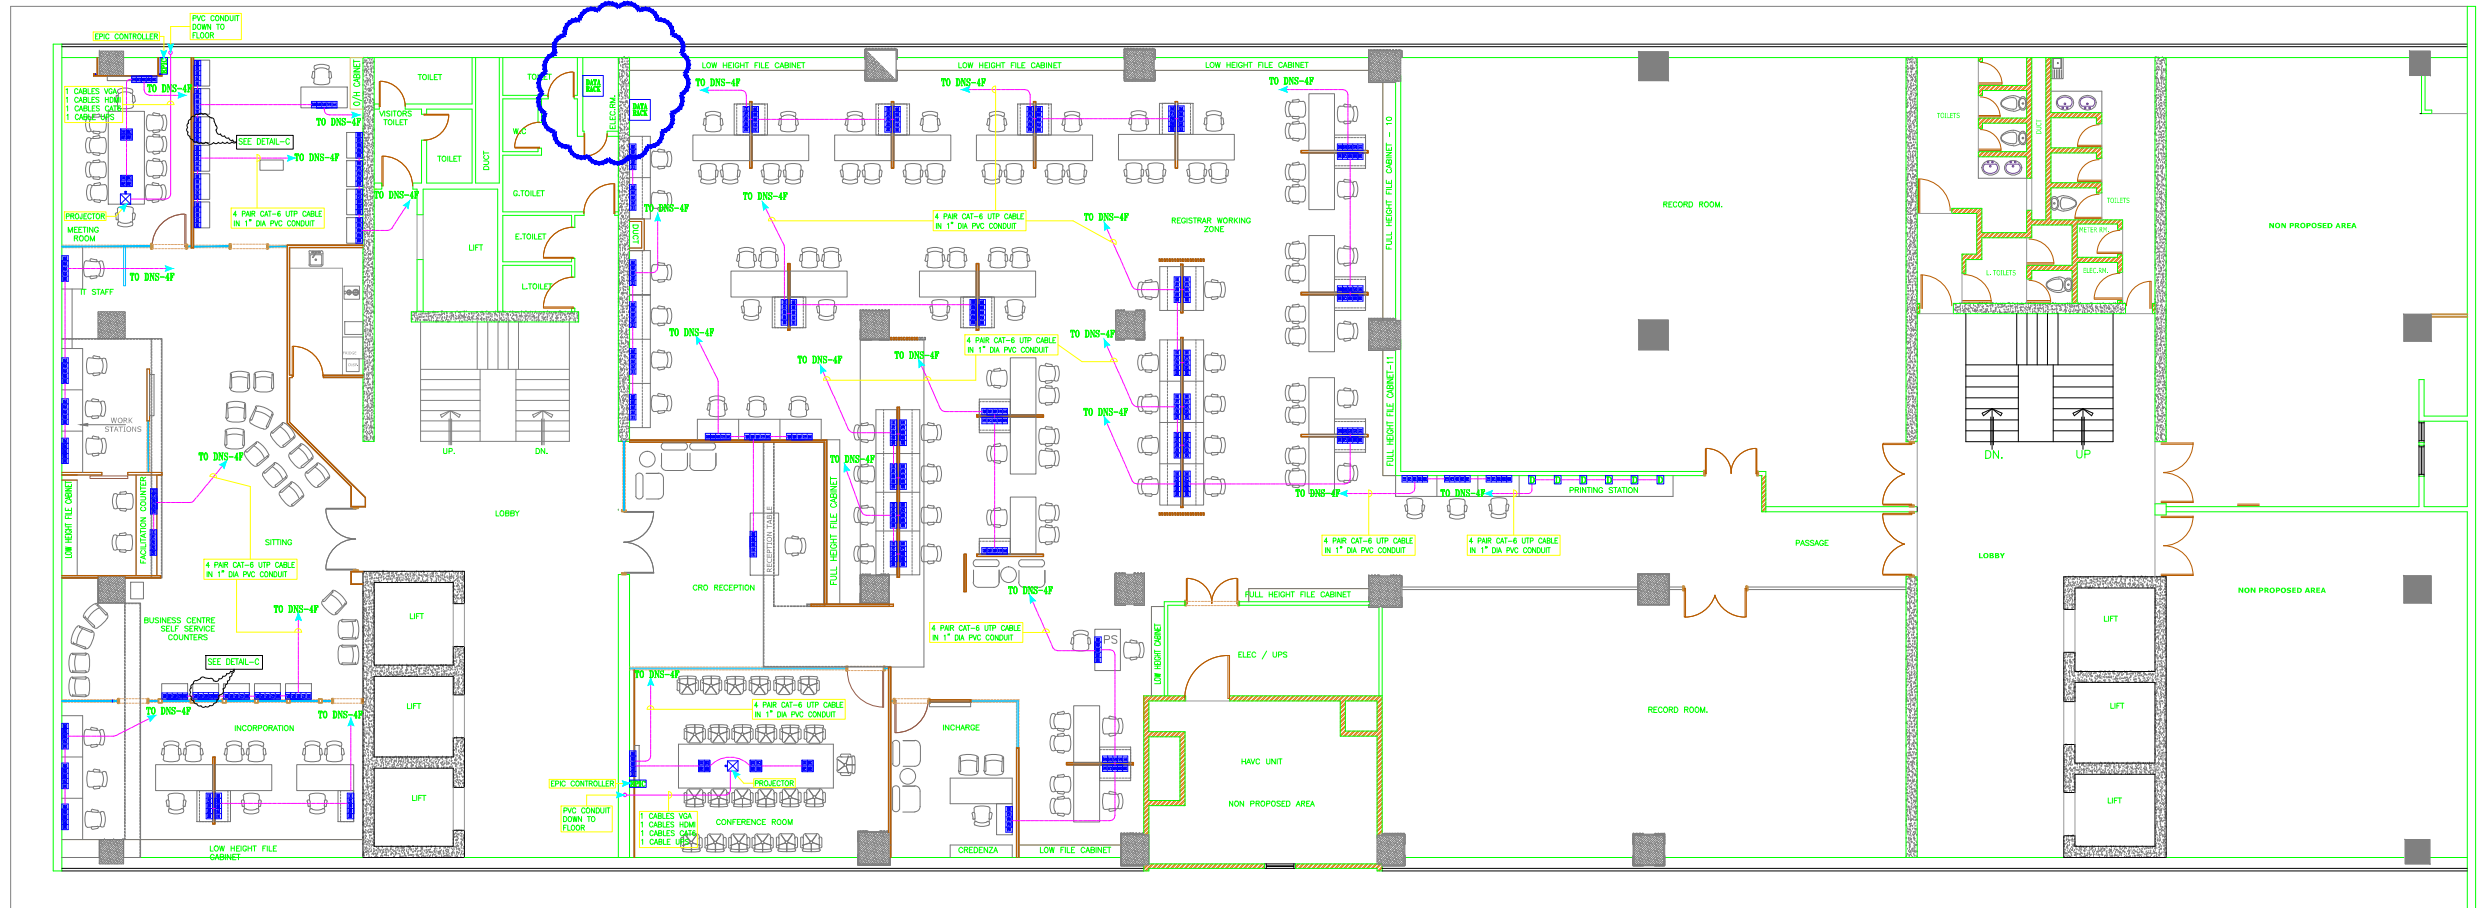

TENDER DRAWING FOR REVIEW

CLIENT: SECURITIES AND EXCHANGE COMMISSION OF PAKISTAN PROJECT: INTERIOR RENOVATION 4TH FLOOR COMPANIES	CONSULTANT: SOHAIL A. KHAN ASSOCIATES Architecture and Designing House #159, Street 4, Race Course Road, Rawalpindi Tel: 5174329 - 5174098; Fax: 5125075 Email: mail@saka.net.pk	MEP CONSULTANT: RAAHIM ASSOCIATES MEP ENGINEERS & CONSULTANT FLAT 07, 1F SHERAZ PLAZA, GULBERG II, LHR Ph: 042-35764449, Cell no: 0333-4320990 E-mail: raahimassociates@gmail.com	DRAWING TITLE: DATA SYSTEM LAYOUT	DESIGN BY: CH.USAMA SCALE: N.T.S	DRAWN BY: M.AKRAM DATE: 13.06.2020	CHECK BY: S.Y.B DWG.NO: E-08
---	--	---	---	--	--	--