




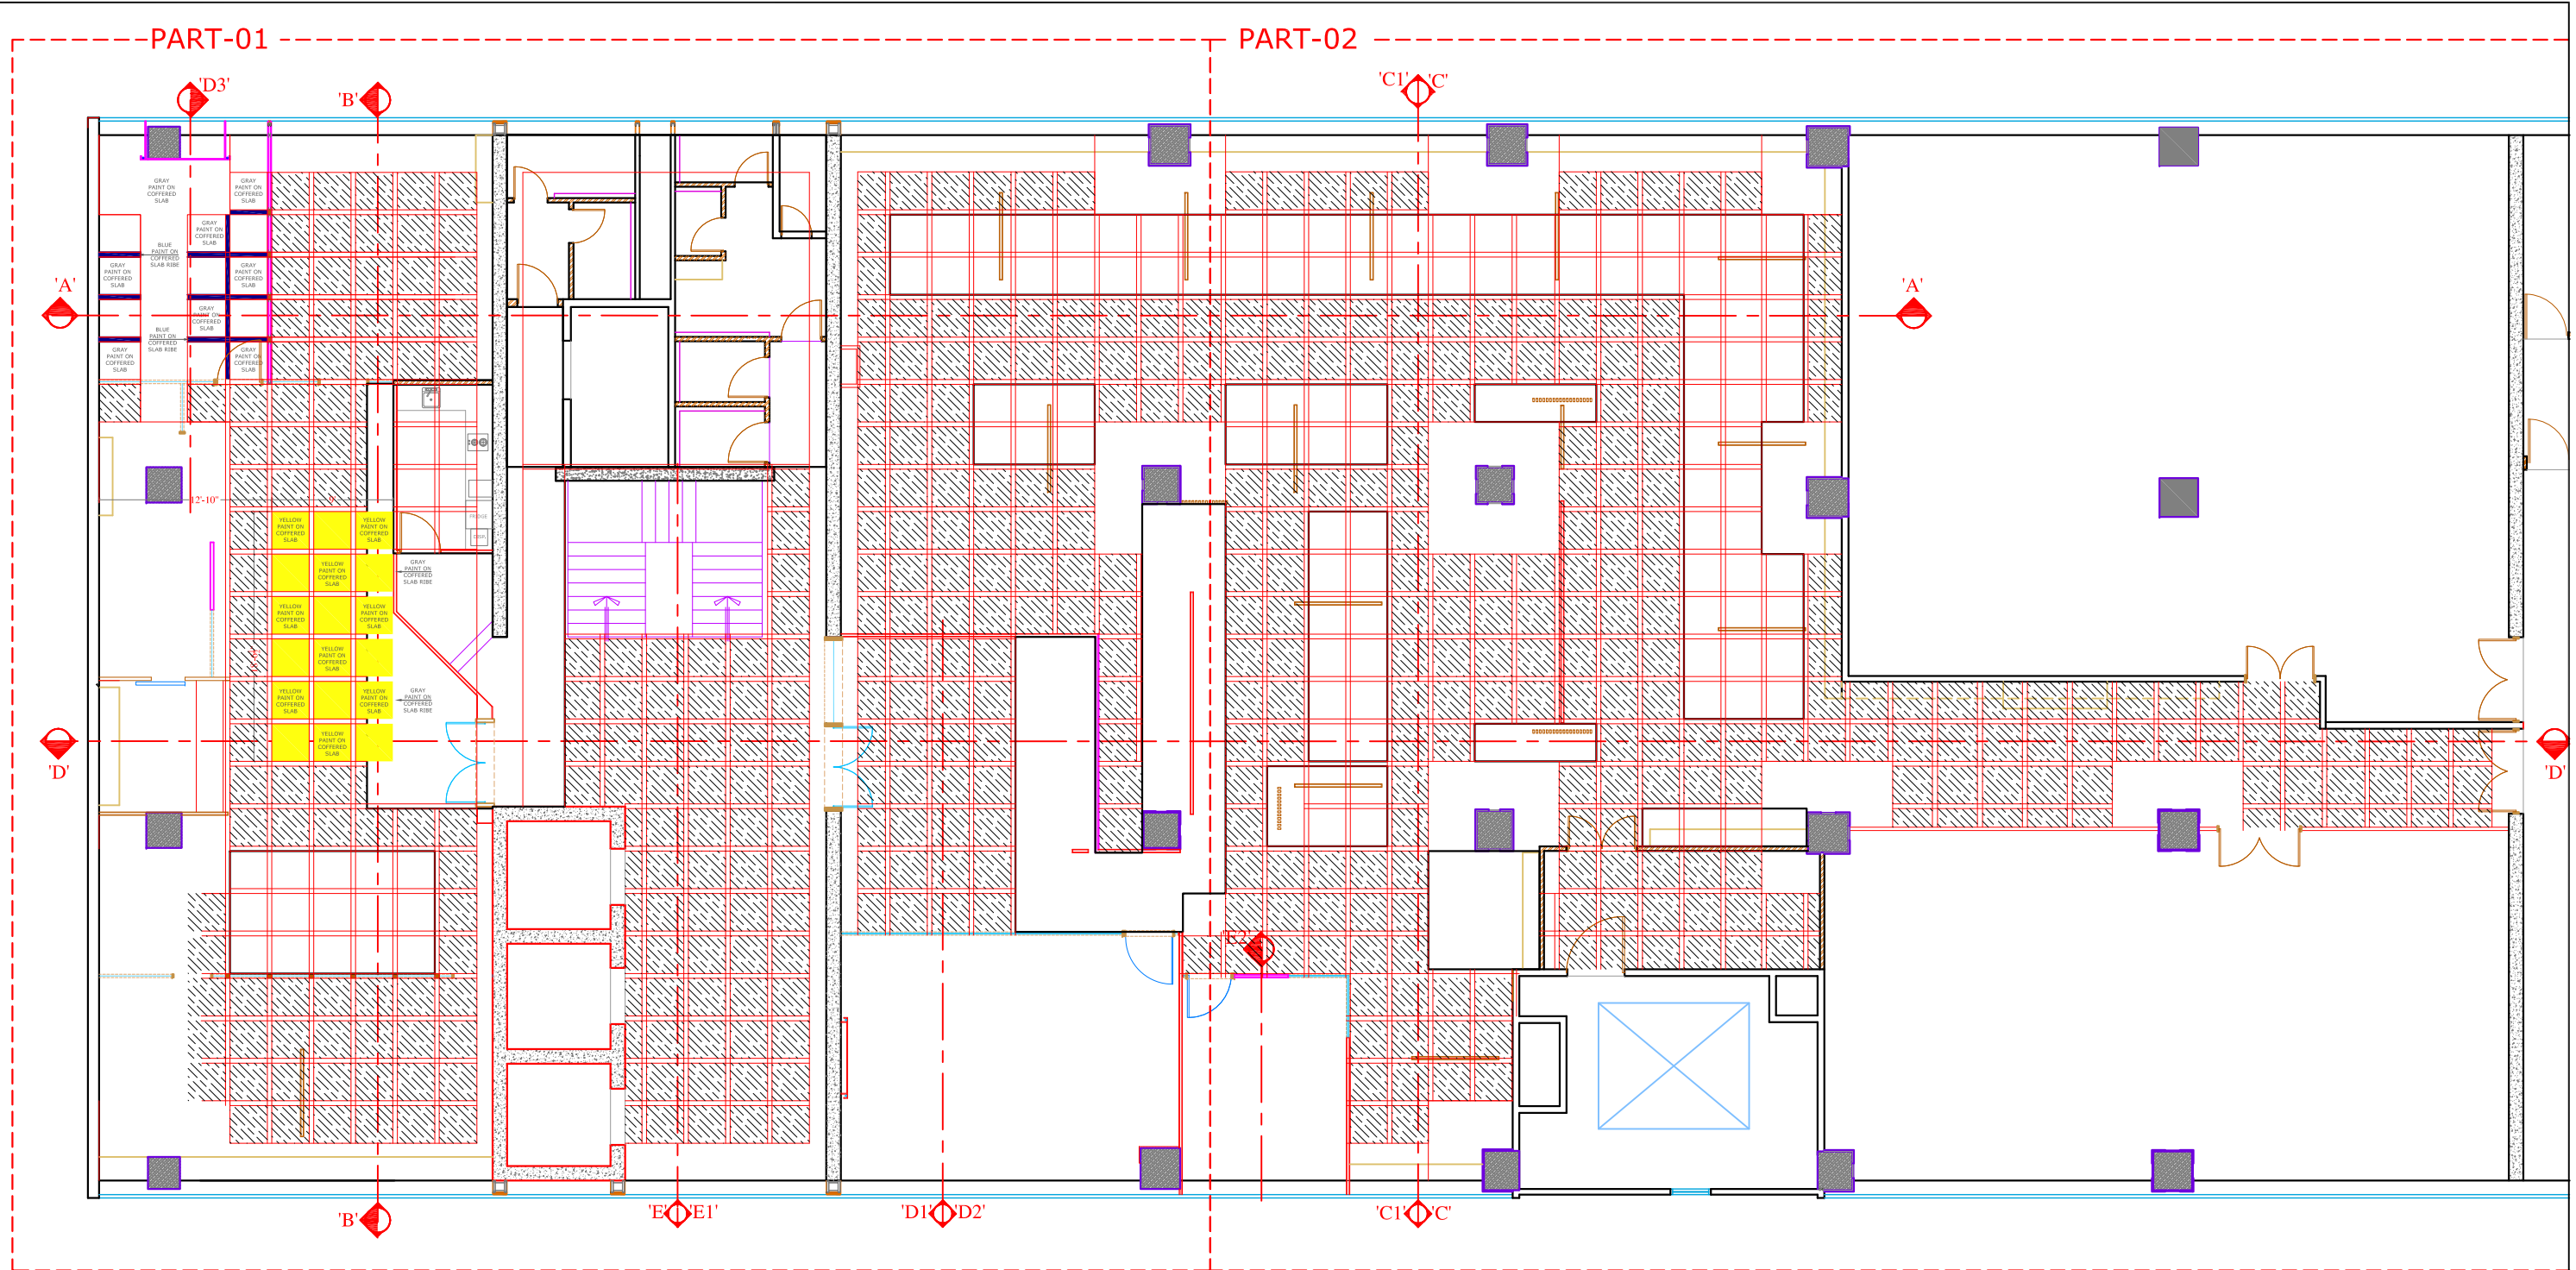

4TH FLOOR EXISTING COFFERED SLAB PAINT PLAN

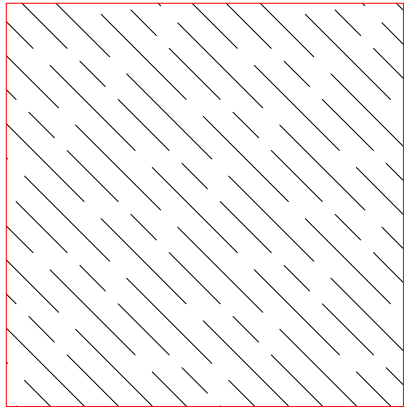



WHITE
PAINT ON
EXISTING
COFFERED
SLAB

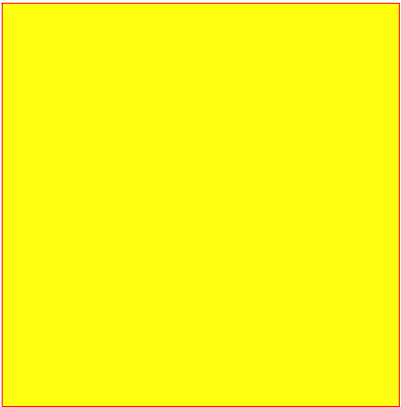


YELLOW
PAINT ON
EXISTING
COFFERED
SLAB

REV.	DATE	DESCRIPTION	BY	CHKD	APP
CLIENT					
SECURITIES AND EXCHANGE COMMISSION OF PAKISTAN					
PROJECT					
INTERIOR RENOVATION 4TH FLOOR COMPANIES REGISTRATION OFFICE AT KARACHI					
DESIGN PHASE					
TENDER DRAWINGS					
TITLE					
4TH FLOOR HARD SLAB CEILING PLAN					
DESIGN	SHAZIA QURESHI	DRAWN	AHMAD HASSAN	SCALE	AS SHOWN
CHECKED	SHAZIA QURESHI	APPROVED	SHAZIA QURESHI	DATE	13 June, 2020
NORTH		JOB No.	A- 2125		
		DRG. No.	A-15a		
CONSULTANT:					
SOHAIL A. KHAN ASSOCIATES					
Architecture and Designing					
House #159, Street 4, Race Course Road, Rawalpindi					
Tel: 5174329 - 5174098; Fax: 5125075					
Email: mail@saka.net.pk					

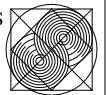


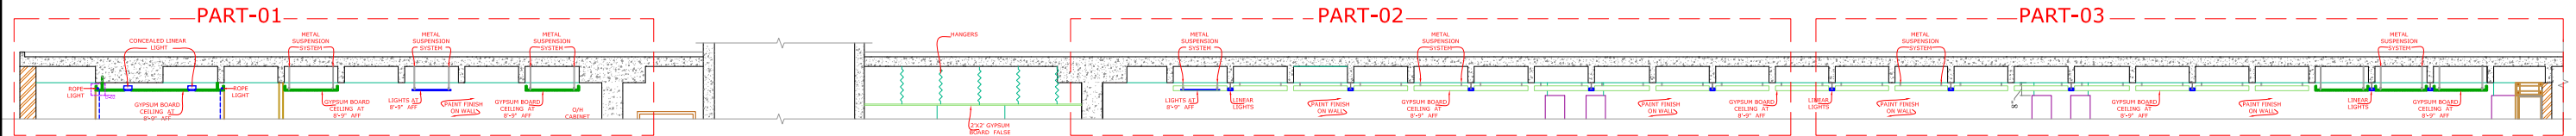


SECTION AT 'A'
N.T.S

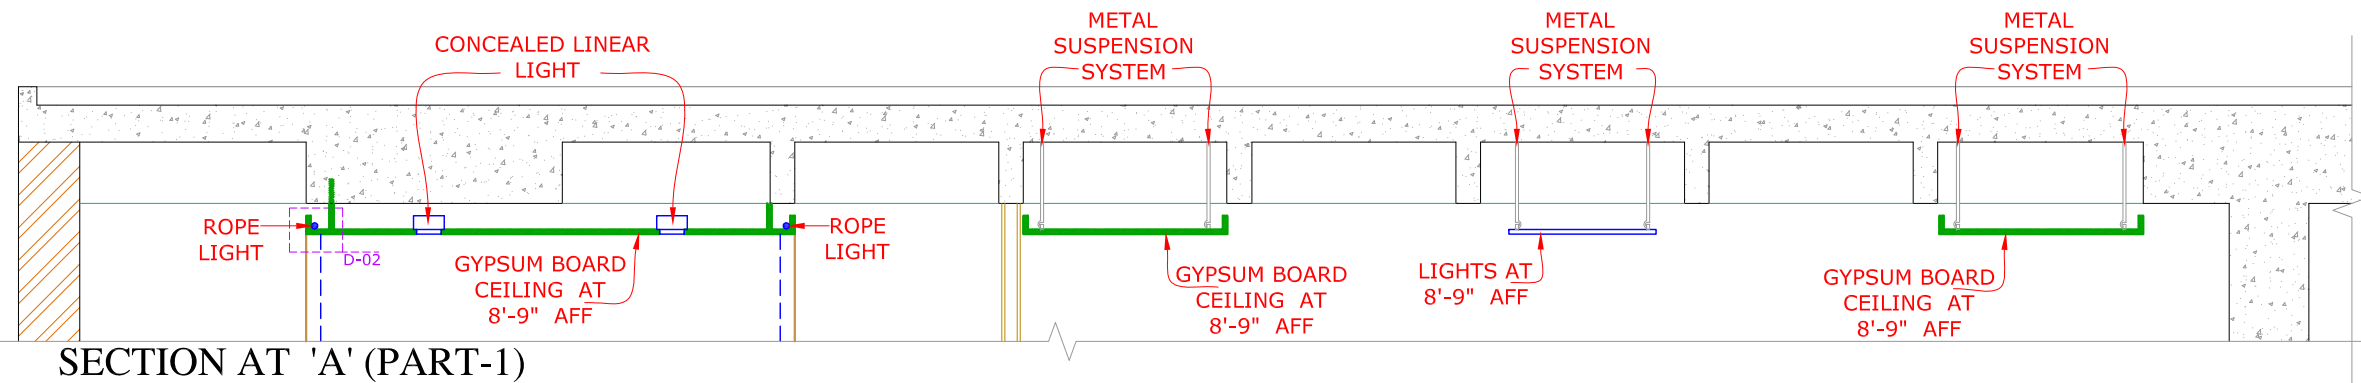

SECTION AT 'A' (PART-1)
SCALE $\frac{3}{8}$ "=1'-0"

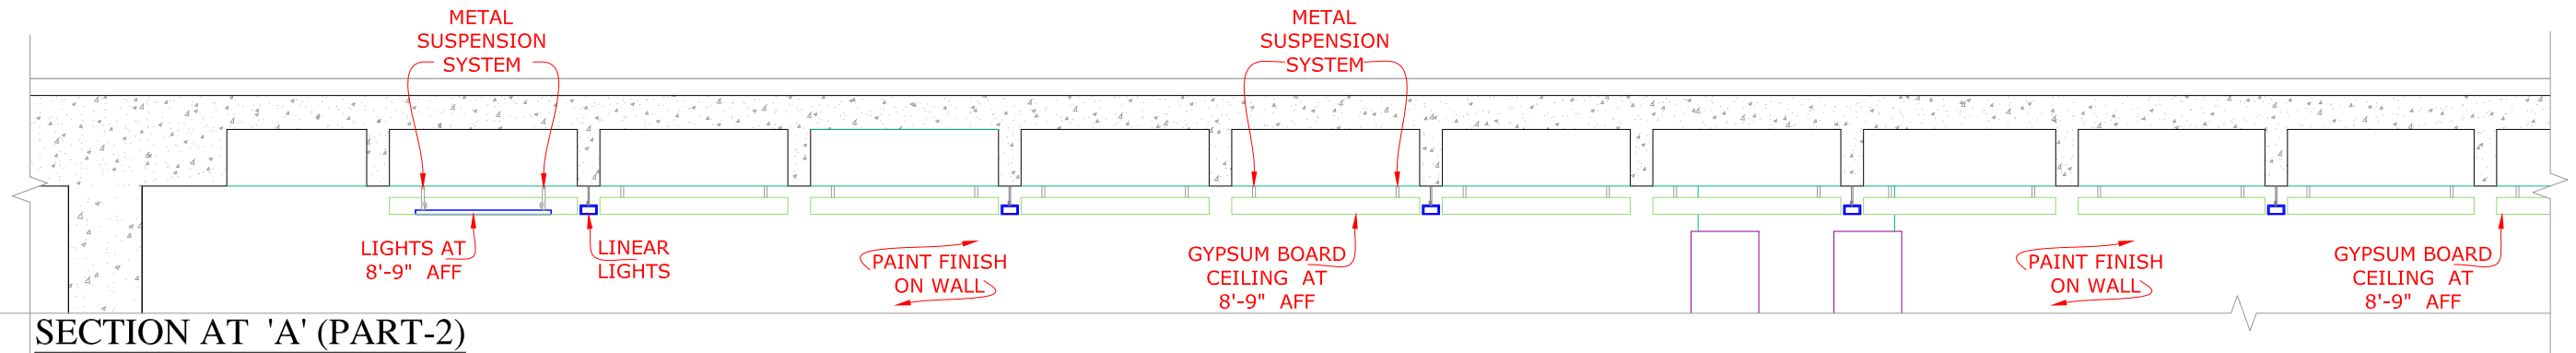


SECTION AT 'A' (PART-2)
SCALE $\frac{3}{8}$ "=1'-0"

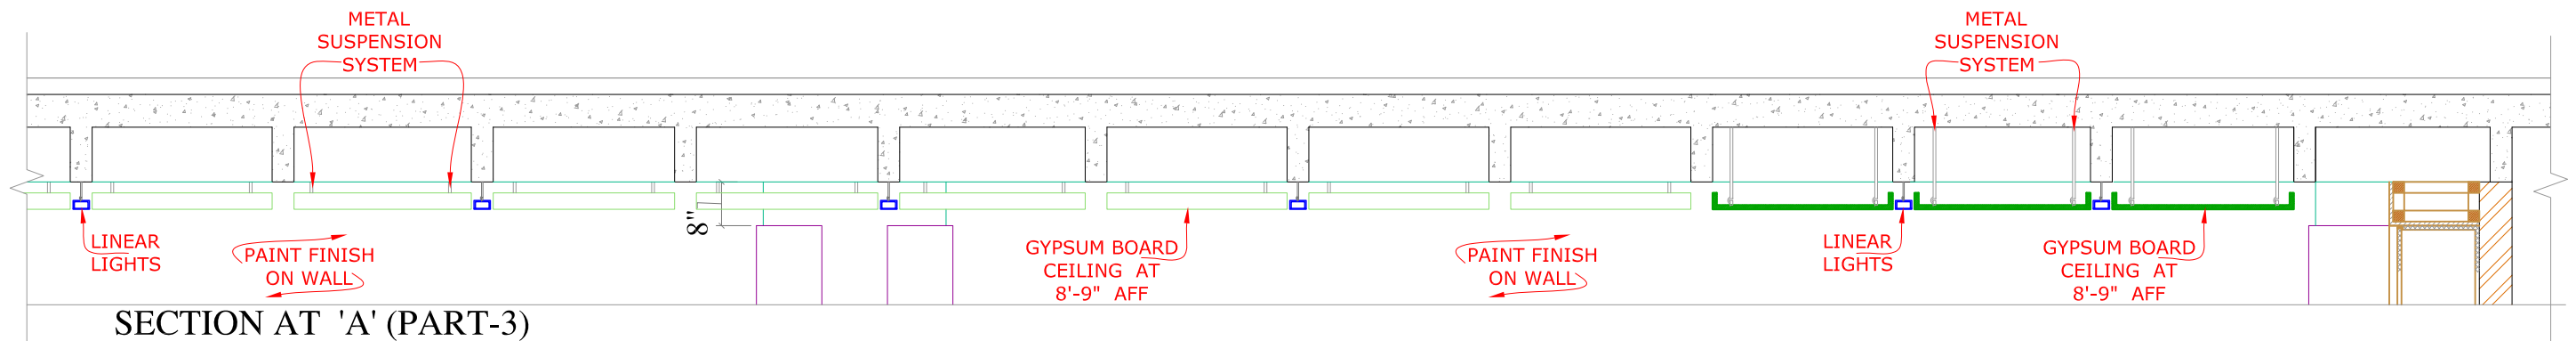


SECTION AT 'A' (PART-3)
SCALE $\frac{3}{8}$ "=1'-0"

REV.	DATE	DESCRIPTION		BY	CHD	APP
CLIENT						
SECURITIES AND EXCHANGE COMMISSION OF PAKISTAN						
PROJECT						
INTERIOR RENOVATION 4TH FLOOR COMPANIES REGISTRATION OFFICE AT KARACHI						
DESIGN PHASE						
TENDER DRAWINGS						
TITLE						
FALSE CEILING SECTION						
DESIGN		DRAWN		SCALE		
SHAZIA QURESHI		AHMAD HASSAN		AS SHOWN		
CHECKED		APPROVED		DATE		
		SHAZIA QURESHI		13 June, 2020		
NORTH		JOB No.		A- 2125		
		DRG. No.		A-16		
CONSULTANT:						
SOHAIL A. KHAN ASSOCIATES						
Architecture and Designing						
House #159, Street 4, Race Course Road, Rawalpindi						
Tel: 5174329 - 5174098; Fax: 5125075						
Email: mail@saka.net.pk						
						




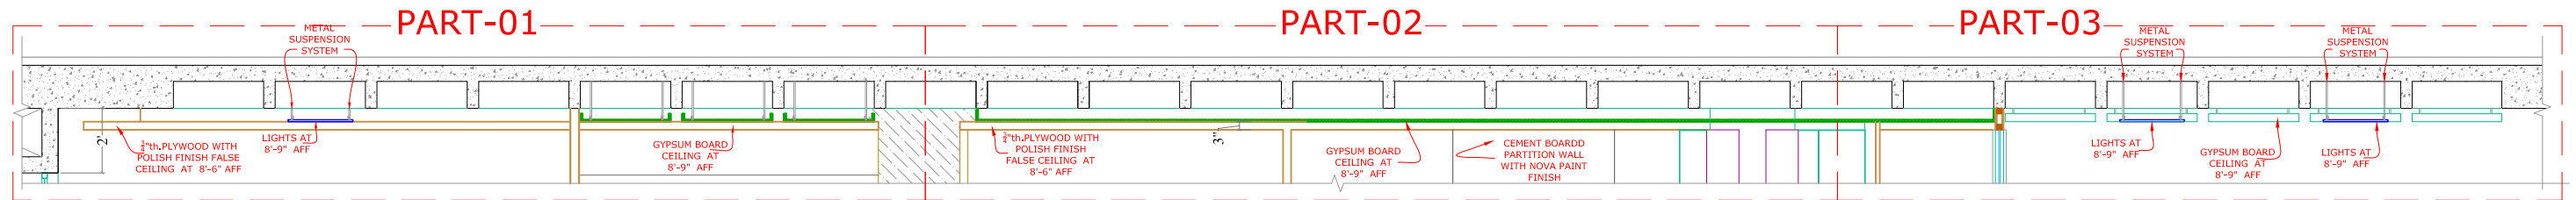


SECTION AT 'B'
SCALE: $\frac{3}{16}" = 1'-0"$

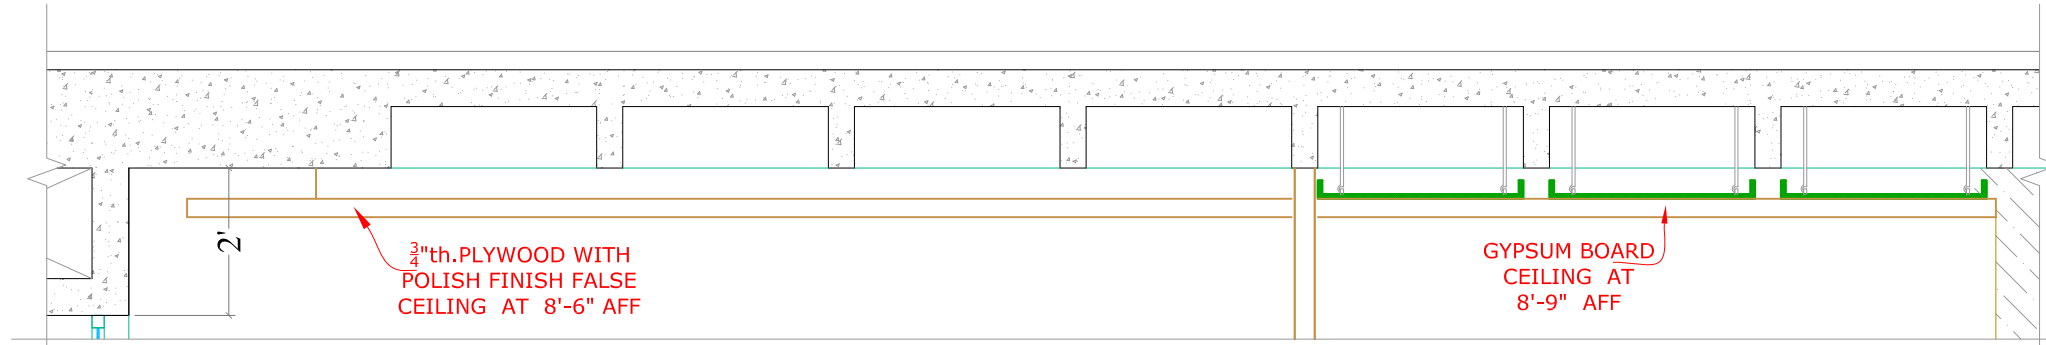

SECTION AT 'B' (PART-1)
SCALE: $\frac{3}{8}" = 1'-0"$

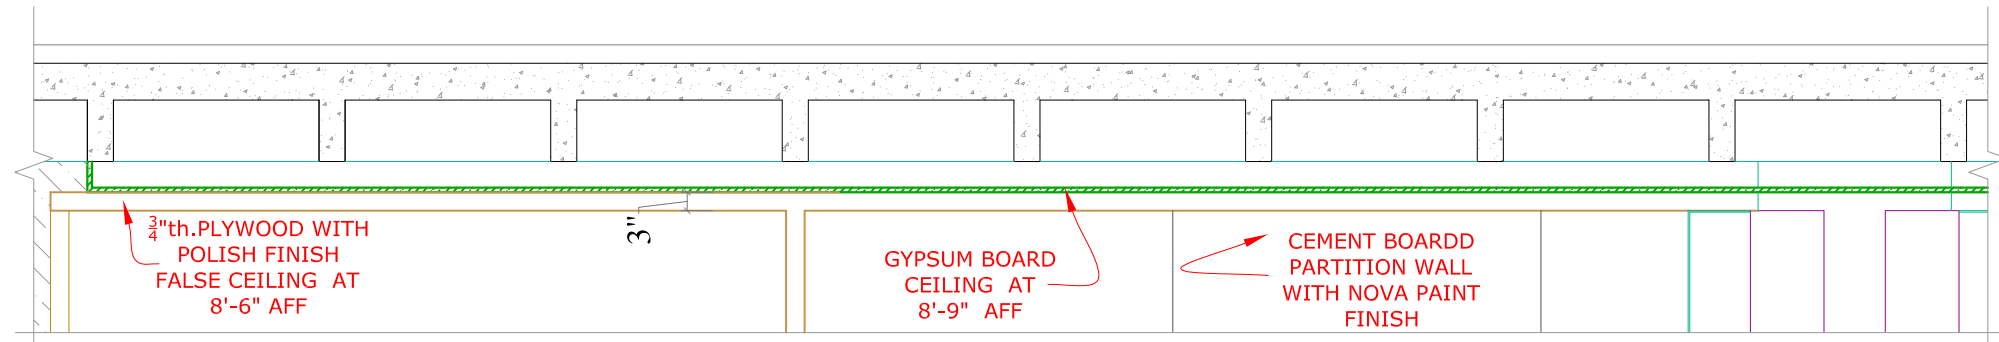





SECTION AT 'B' (PART-2)
SCALE: $\frac{3}{8}" = 1'-0"$

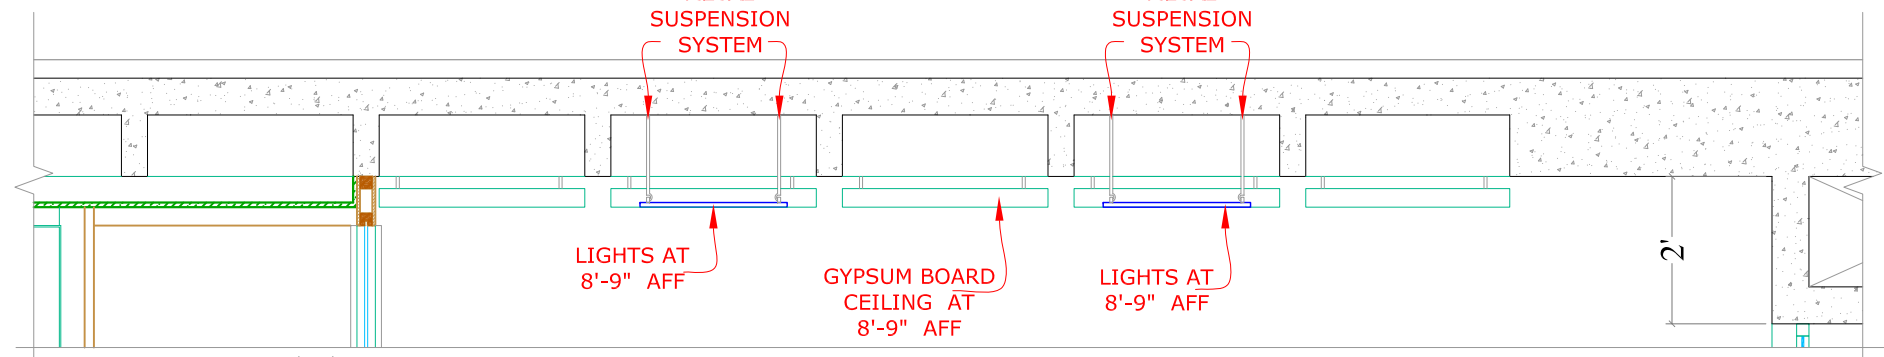




SECTION AT 'B' (PART-3)
SCALE: $\frac{3}{8}" = 1'-0"$

REV.	DATE	DESCRIPTION		BY	CHKD	APP
CLIENT						
SECURITIES AND EXCHANGE COMMISSION OF PAKISTAN						
PROJECT						
INTERIOR RENOVATION- 4TH FLOOR COMPANIES REGISTRATION OFFICE AT KARACHI						
DESIGN PHASE						
TENDER DRAWINGS						
TITLE						
FALSE CEILING SECTION						
DESIGN	SHAZIA QURESHI		DRAWN	AHMAD HASSAN		SCALE
			AS SHOWN			
CHECKED			APPROVED	SHAZIA QURESHI		DATE
			13 June, 2020			
NORTH		JOB No.				
		A- 2125				
		DRG. No.				
		A-17				
CONSULTANT:						
SOHAIL A. KHAN ASSOCIATES						
Architecture and Designing						
House #159, Street 4, Race Course Road, Rawalpindi						
Tel: 5174329 - 5174098; Fax: 5125075						
Email: mail@saka.net.pk						
						



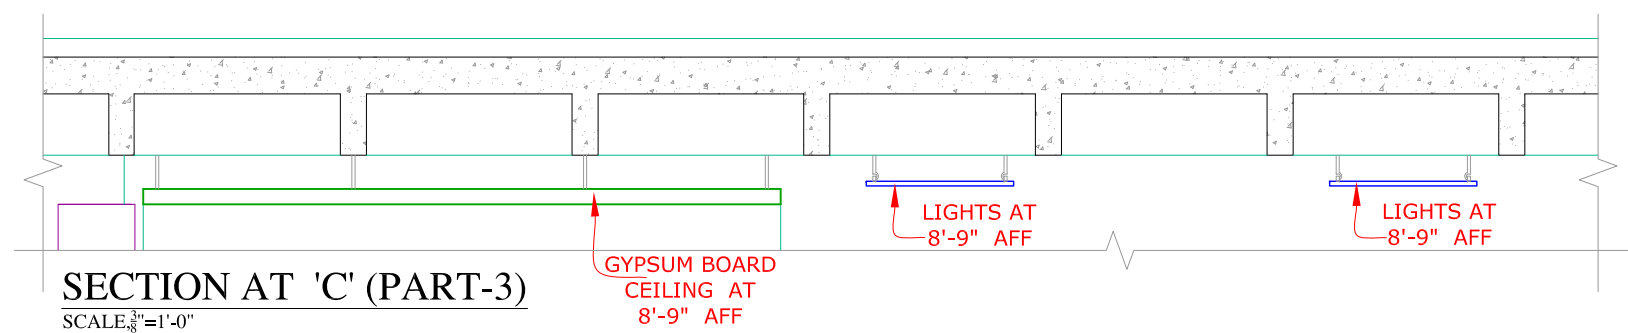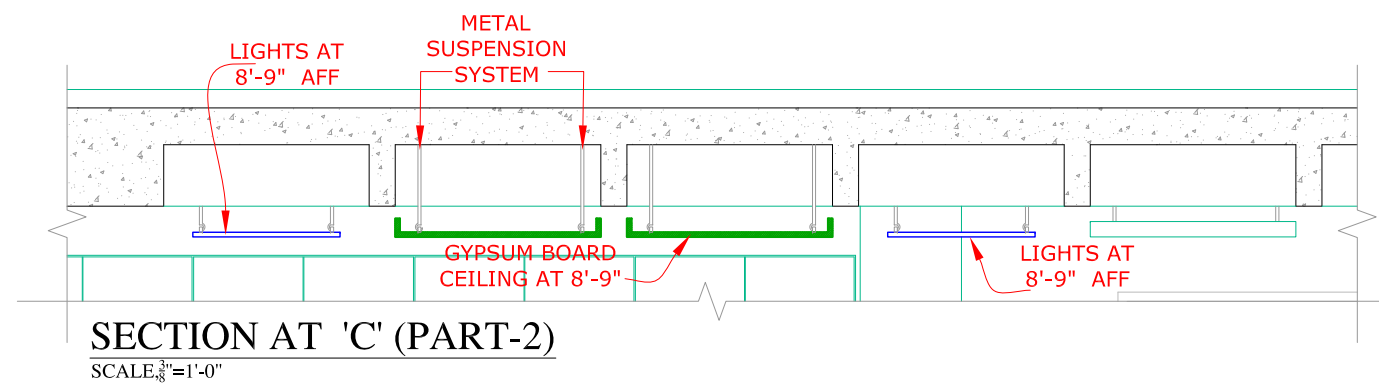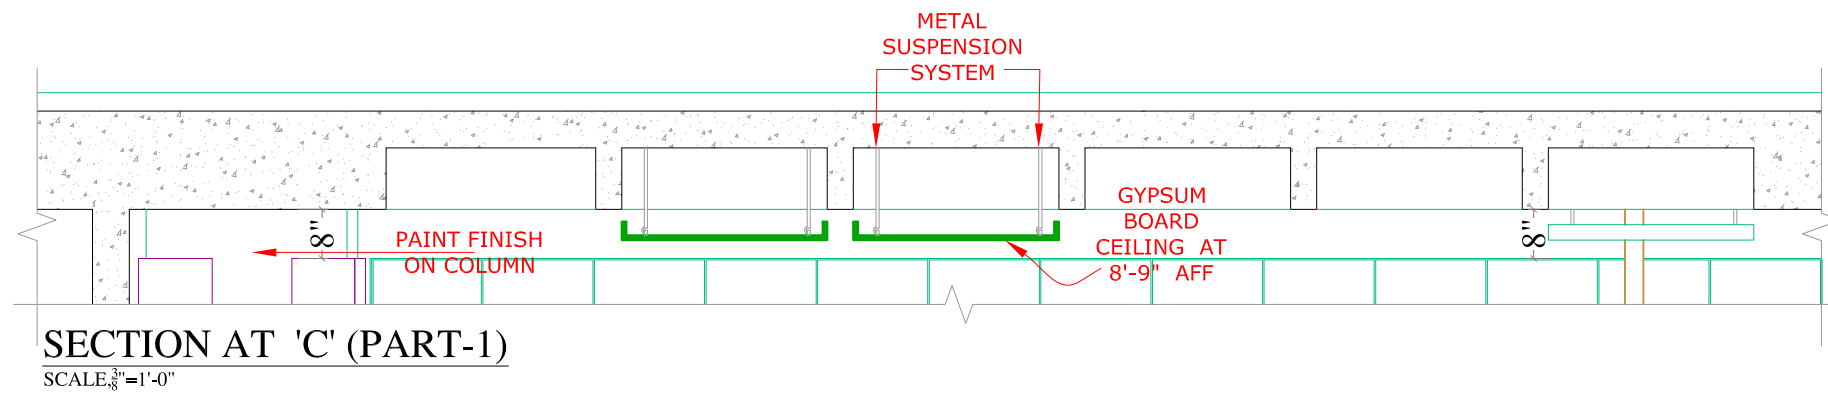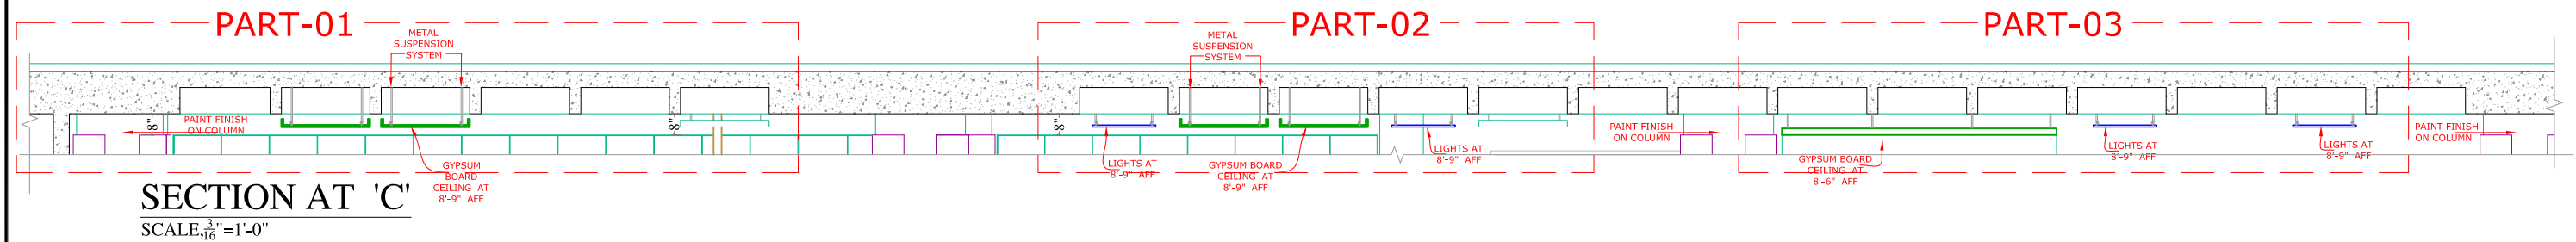


REV.	DATE	DESCRIPTION	BY	CHD	APP
CLIENT					
SECURITIES AND EXCHANGE COMMISSION OF PAKISTAN					
PROJECT					
INTERIOR RENOVATION- 4TH FLOOR COMPANIES REGISTRATION OFFICE AT KARACHI					
DESIGN PHASE					
TENDER DRAWINGS					
TITLE					
FALSE CEILING SECTION					
DESIGN	DRAWN		SCALE		
SHAZIA QURESHI	AHMAD HASSAN		AS SHOWN		
CHECKED	APPROVED		DATE		
	SHAZIA QURESHI		13 June, 2020		
NORTH	JOB No.		A- 2125		
	DRG. No.		A-18		
CONSULTANT:					
SOHAIL A. KHAN ASSOCIATES					
Architecture and Designing					
House #159, Street 4, Race Course Road, Rawalpindi					
Tel: 5174329 - 5174098; Fax: 5125075					
Email: mail@saka.net.pk					



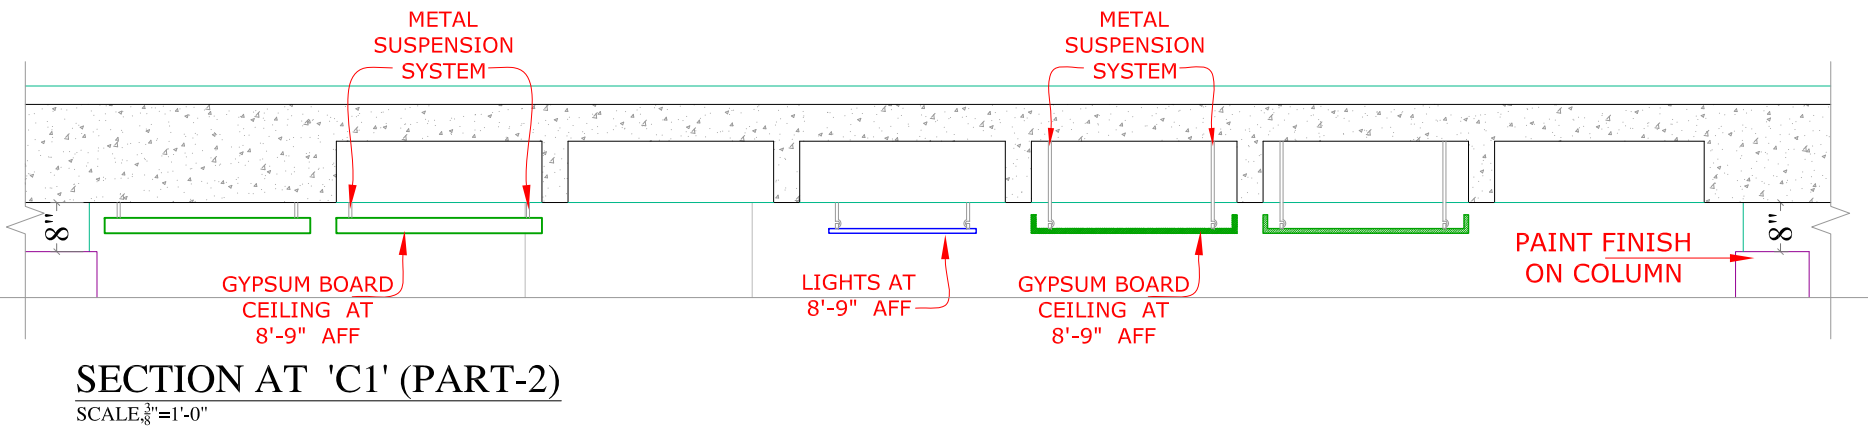
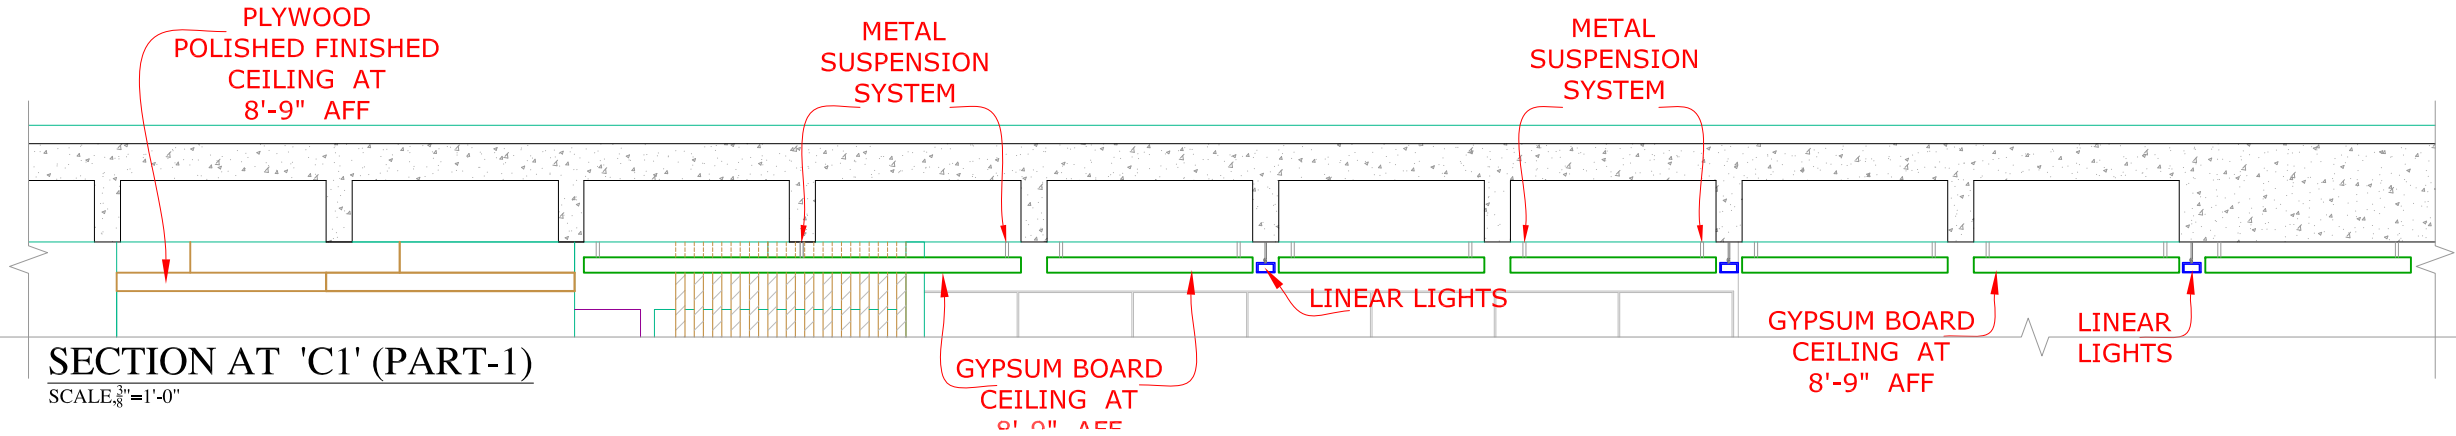
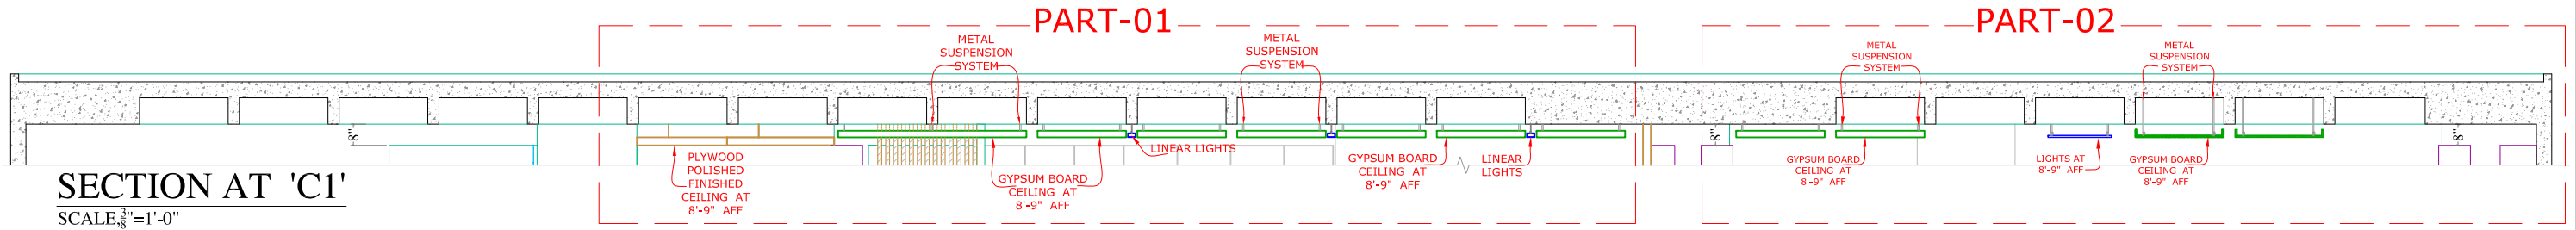


REV.	DATE	DESCRIPTION		BY	CHD	APP
CLIENT						
SECURITIES AND EXCHANGE COMMISSION OF PAKISTAN						
PROJECT						
INTERIOR RENOVATION 4TH FLOOR COMPANIES REGISTRATION OFFICE AT KARACHI						
DESIGN PHASE						
TENDER DRAWINGS						
TITLE						
FALSE CEILING SECTION						
DESIGN	SHAZIA QURESHI		DRAWN	AHMAD HASSAN		SCALE
					AS SHOWN	
CHECKED			APPROVED	SHAZIA QURESHI		DATE
					13 June, 2020	
NORTH			JOB No.	A- 2125		
			DRG. No.	A-19		
CONSULTANT:						
SOHAIL A. KHAN ASSOCIATES						
Architecture and Designing						
House #159, Street 4, Race Course Road, Rawalpindi						
Tel: 5174329 - 5174098; Fax: 5125075						
Email: mail@saka.net.pk						
						



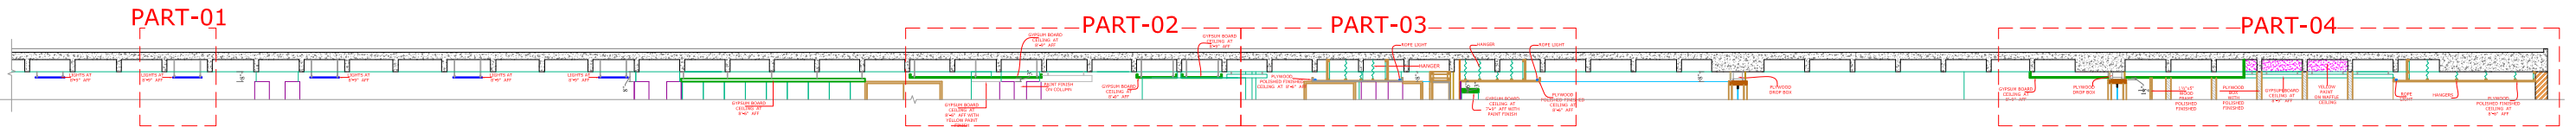


SECTION AT 'D'
N.T.S

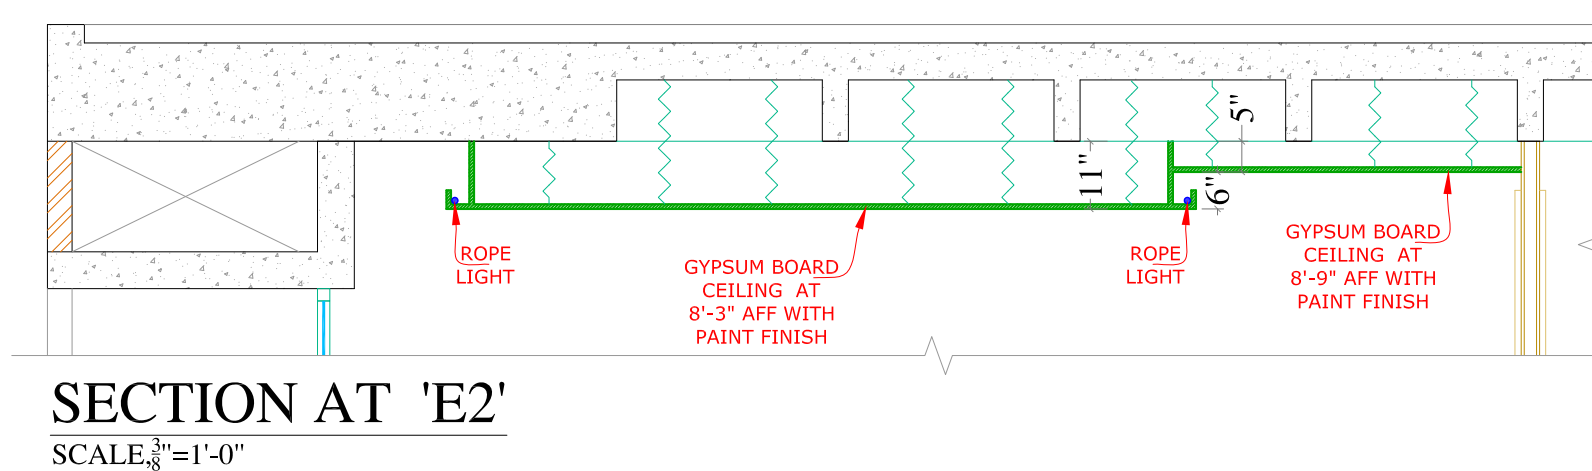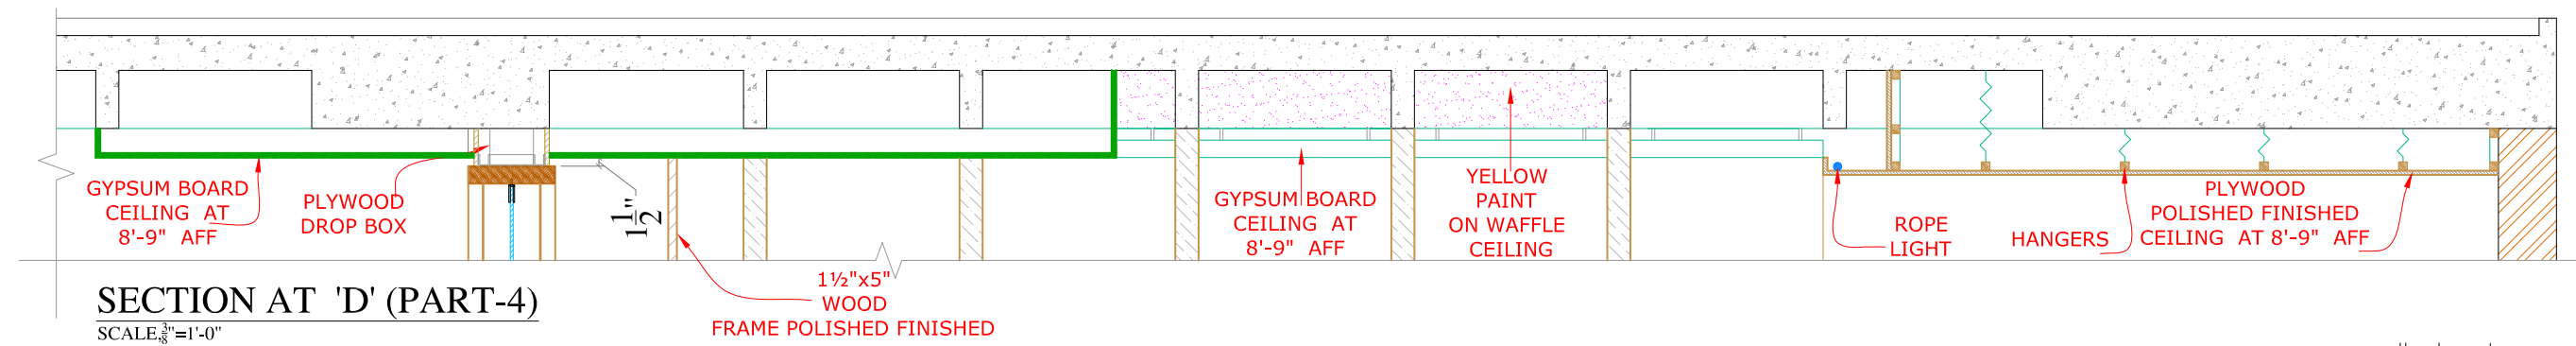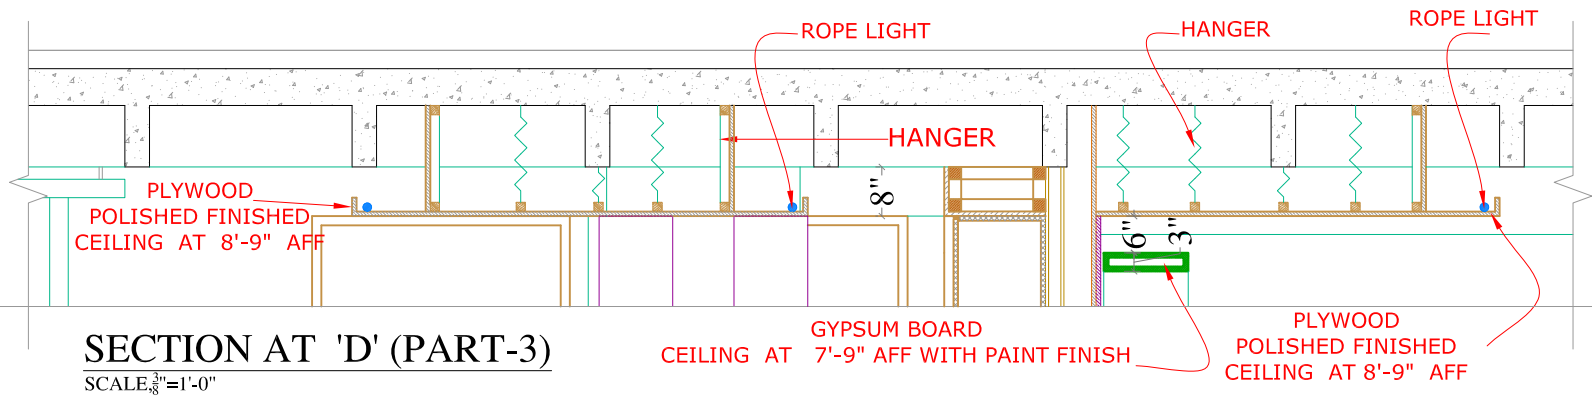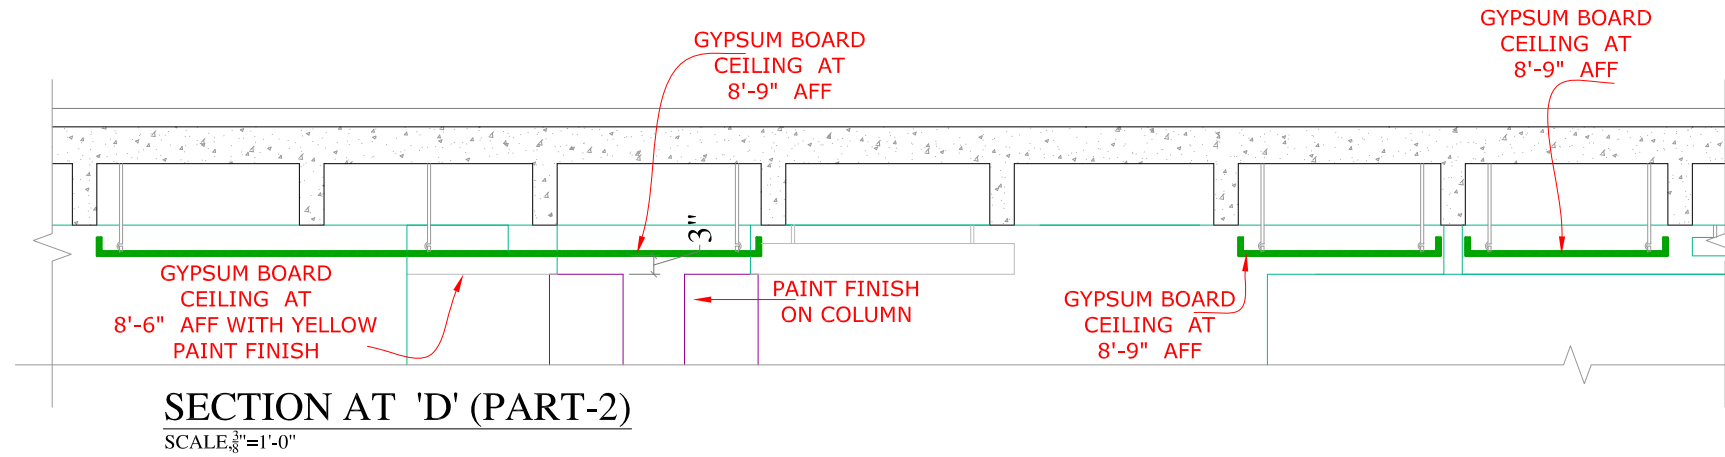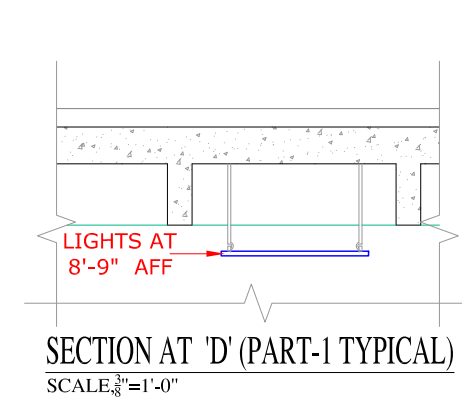


REV.	DATE	DESCRIPTION		BY	CHD	APP
CLIENT						
SECURITIES AND EXCHANGE COMMISSION OF PAKISTAN						
PROJECT						
INTERIOR RENOVATION 4TH FLOOR COMPANIES REGISTRATION OFFICE AT KARACHI						
DESIGN PHASE						
TENDER DRAWINGS						
TITLE						
FALSE CEILING SECTION						
DESIGN	SHAZIA QURESHI		DRAWN	AHMAD HASSAN		SCALE
					AS SHOWN	
CHECKED			APPROVED	SHAZIA QURESHI		DATE
					13 June, 2020	
NORTH			JOB No.		A- 2125	
			DRG. No.		A-20	
CONSULTANT:						
SOHAIL A. KHAN ASSOCIATES						
Architecture and Designing						
House #159, Street 4, Race Course Road, Rawalpindi						
Tel: 5174329 - 5174098; Fax: 5125075						
Email: mail@saka.net.pk						
						




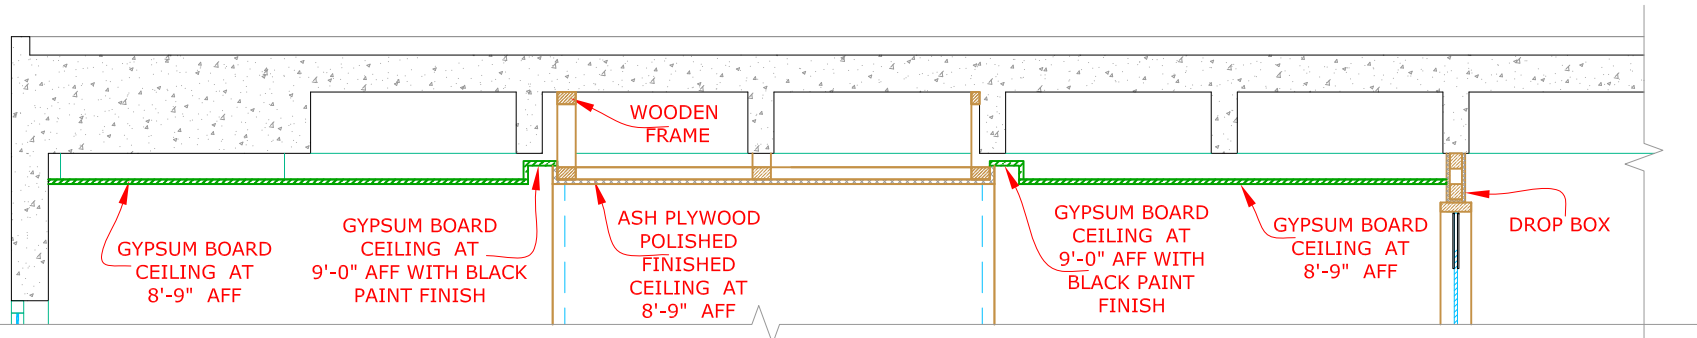

SECTION AT 'D-1'
SCALE $\frac{3}{8}$ " = 1'-0"

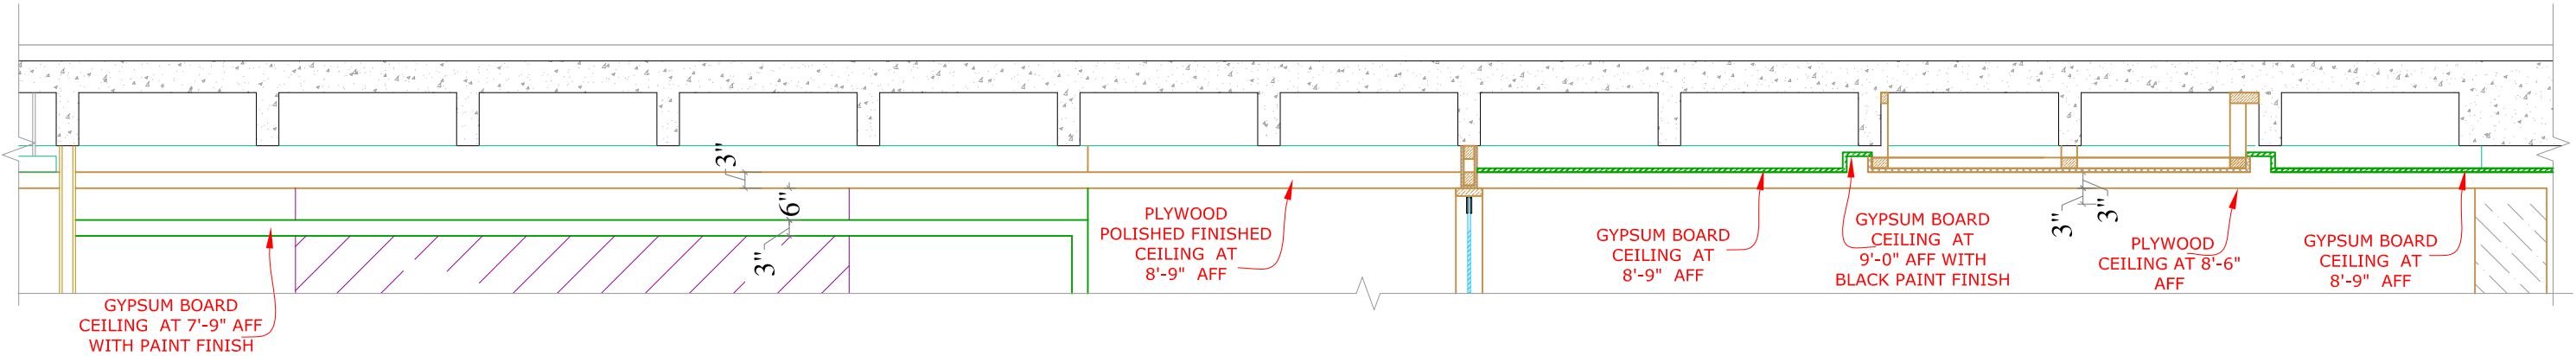

SECTION AT 'D-2'
SCALE $\frac{3}{8}$ " = 1'-0"

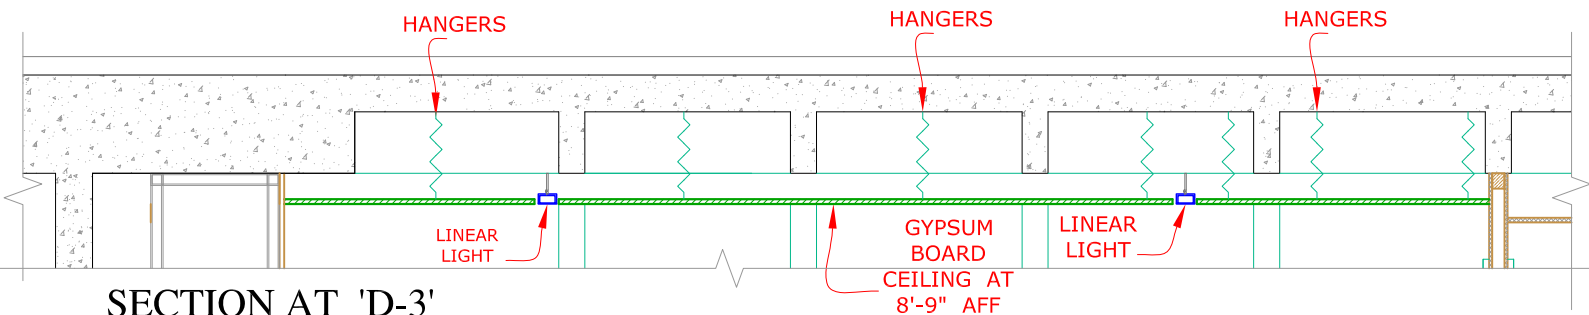


SECTION AT 'D-3'
SCALE $\frac{3}{8}$ " = 1'-0"


REV.	DATE	DESCRIPTION	BY	CHD	APP
CLIENT					
SECURITIES AND EXCHANGE COMMISSION OF PAKISTAN					
PROJECT					
INTERIOR RENOVATION 4TH FLOOR COMPANIES REGISTRATION OFFICE AT KARACHI					
DESIGN PHASE					
TENDER DRAWINGS					
TITLE					
FALSE CEILING SECTION					
DESIGN	SHAZIA QURESHI	DRAWN	AHMAD HASSAN	SCALE	AS SHOWN
CHECKED		APPROVED	SHAZIA QURESHI	DATE	13 June, 2020
NORTH		JOB No.	A- 2125		
		DRG. No.	A-21		
CONSULTANT:					
SOHAIL A. KHAN ASSOCIATES					
Architecture and Designing					
House #159, Street 4, Race Course Road, Rawalpindi					
Tel: 5174329 - 5174098; Fax: 5125075					
Email: mail@saka.net.pk					





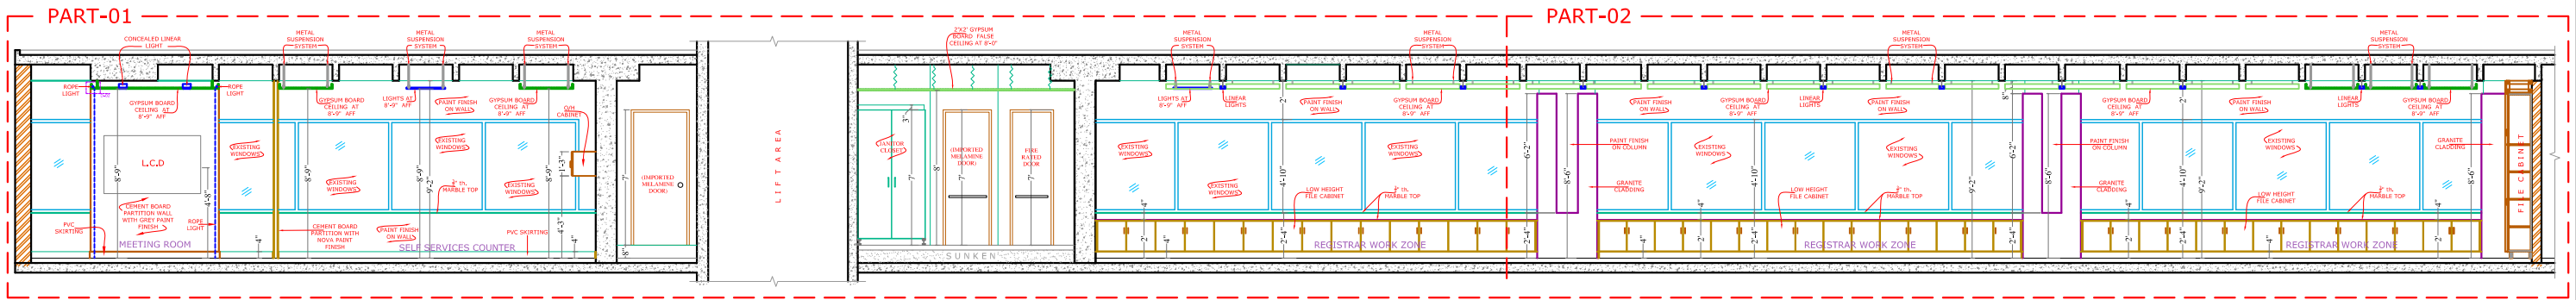


SECTION-AA

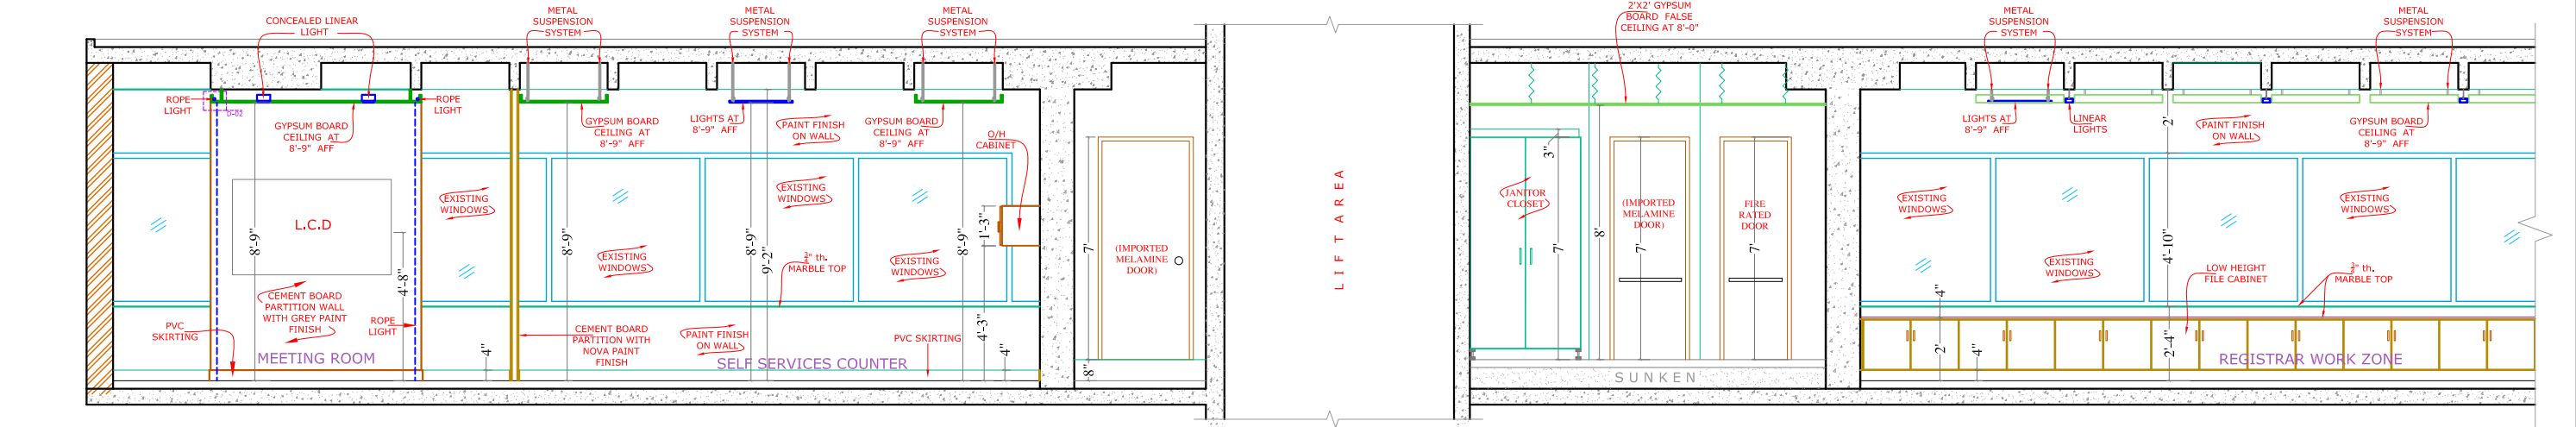

SECTION-AA (PART-1)


SCALE: $\frac{3}{16}'' = 1'-0''$

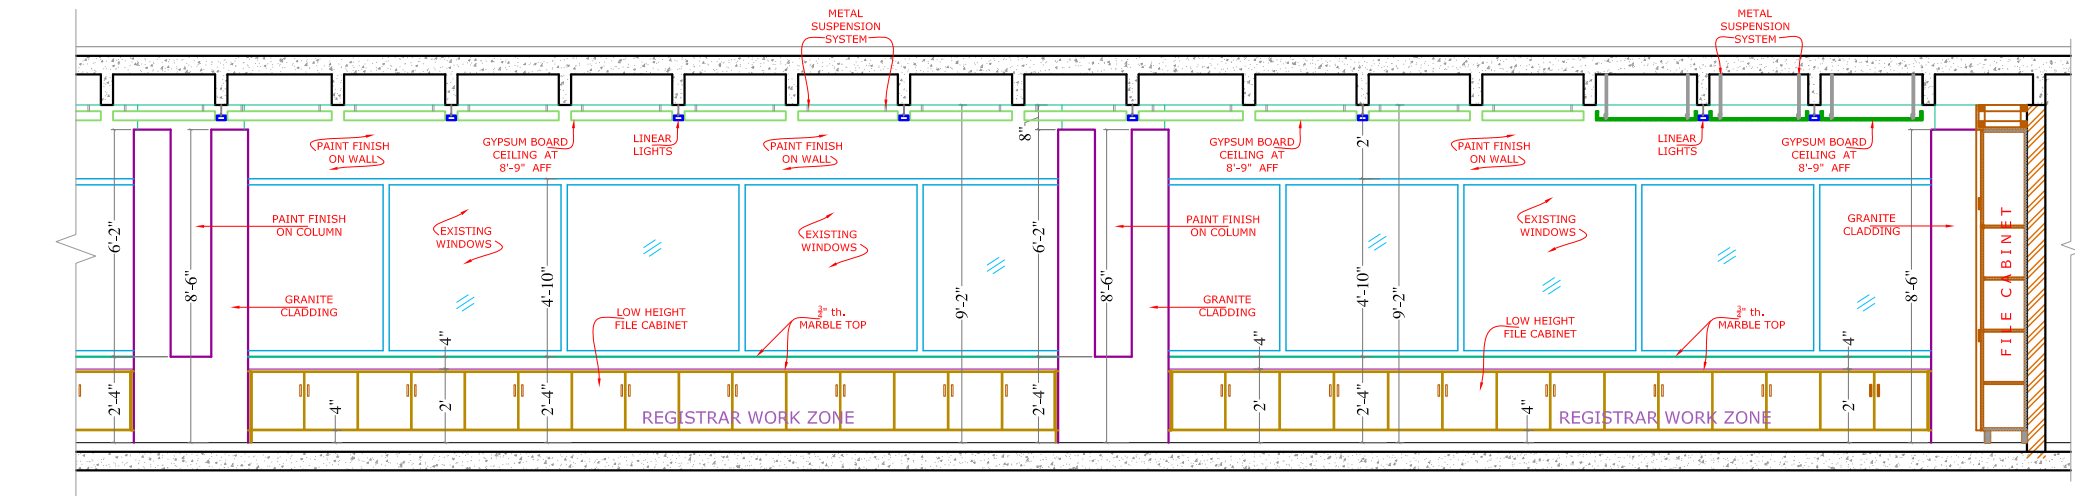


SECTION-AA (PART-2)

SCALE: $\frac{3}{16}'' = 1'-0''$


REV.	DATE	DESCRIPTION	BY	CHKD	APP
CLIENT					
SECURITIES AND EXCHANGE COMMISSION OF PAKISTAN					
PROJECT					
INTERIOR RENOVATION- 4TH FLOOR COMPANIES REGISTRATION OFFICE AT KARACHI					
DESIGN PHASE					
TENDER DRAWINGS					
TITLE					
SECTION-AA & PARTS					
DESIGN	SHAZIA QURESHI	DRAWN	AHMAD HASSAN	SCALE	AS SHOWN
CHECKED	SHAZIA QURESHI	APPROVED	SHAZIA QURESHI	DATE	15 June, 2020
NORTH		JOB No.	A- 2125		
		DRG. No.	A-22		
CONSULTANT:					
SOHAIL A. KHAN ASSOCIATES					
Architecture and Designing					
House #159, Street 4, Race Course Road, Rawalpindi					
Tel: 5174329 - 5174098; Fax: 5125075					
Email: mail@saka.net.pk					

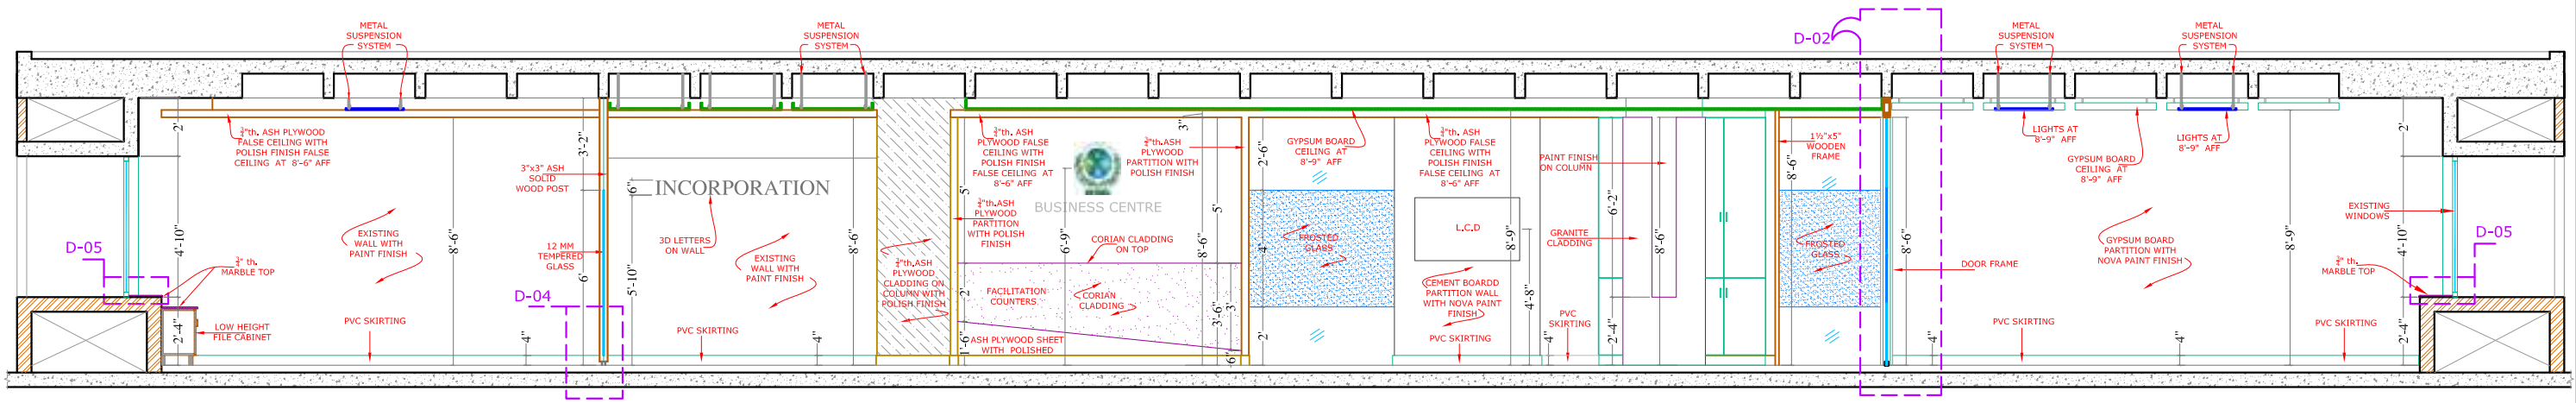

SECTION-BB
SCALE $\frac{3}{16}'' = 1'-0''$

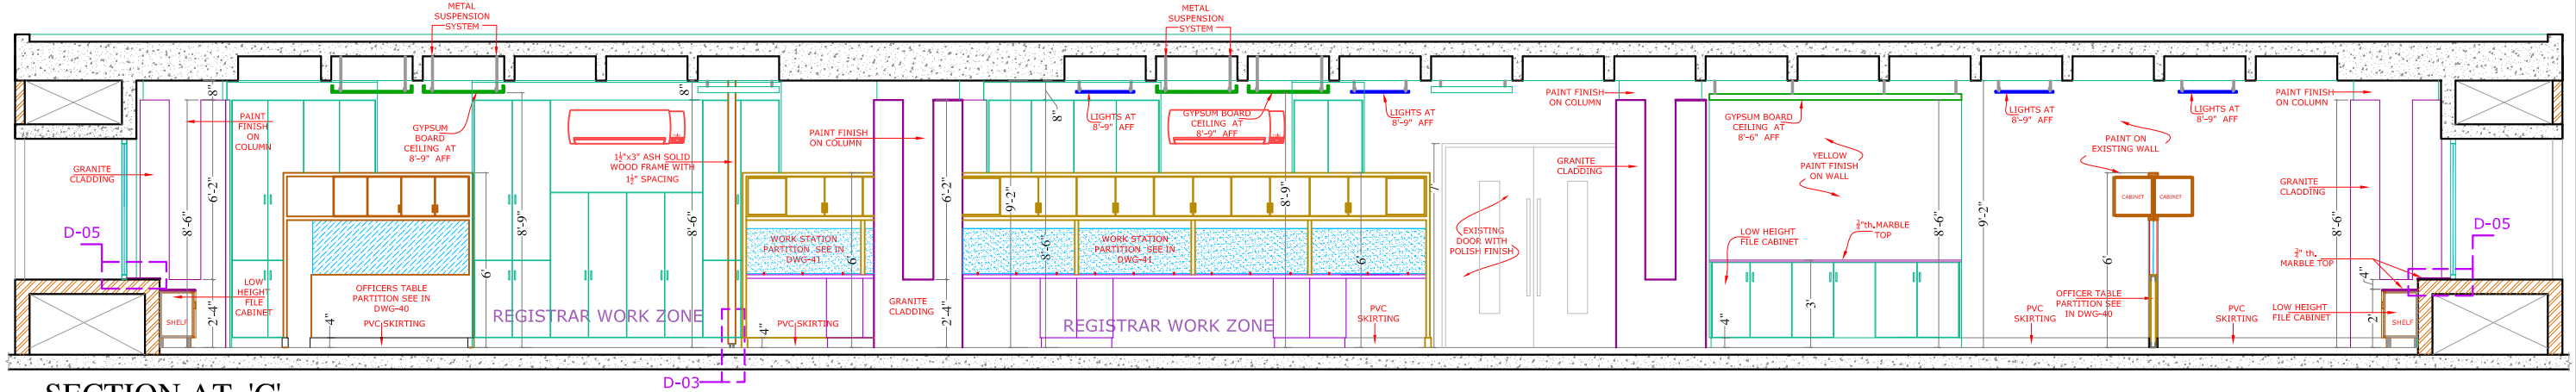

SECTION AT 'C'
SCALE $\frac{3}{8}'' = 1'-0''$

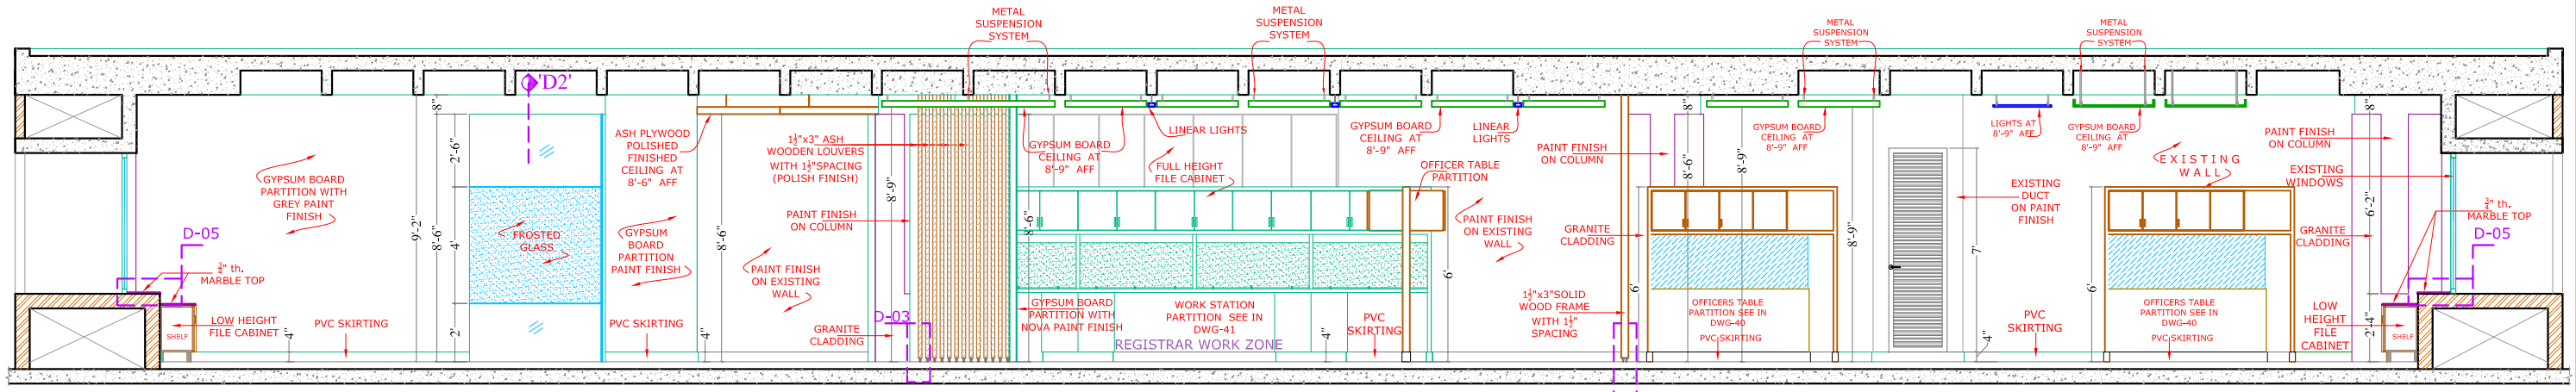



SECTION AT 'C-1'
SCALE $\frac{3}{8}'' = 1'-0''$

REV.	DATE	DESCRIPTION	BY	CHD	APP
CLIENT					
SECURITIES AND EXCHANGE COMMISSION OF PAKISTAN					
PROJECT					
INTERIOR RENOVATION 4TH FLOOR COMPANIES REGISTRATION OFFICE AT KARACHI					
DESIGN PHASE					
TENDER DRAWINGS					
TITLE					
SECTION-BB, CC & C-1					
DESIGN	SHAZIA QURESHI	DRAWN	AHMAD HASSAN	SCALE	AS SHOWN
CHECKED	SHAZIA QURESHI	APPROVED	SHAZIA QURESHI	DATE	15 June, 2020
NORTH		JOB No.	A- 2125		
		DRG. No.	A-23		
CONSULTANT:					
SOHAIL A. KHAN ASSOCIATES					
Architecture and Designing					
House #159, Street 4, Race Course Road, Rawalpindi					
Tel: 5174329 - 5174098; Fax: 5125075					
Email: mail@saka.net.pk					




└ PART-03 -

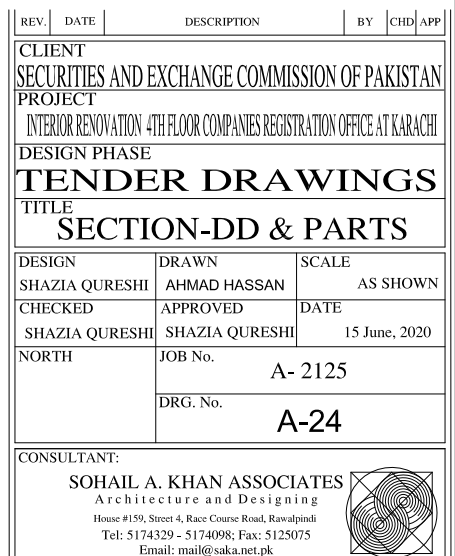


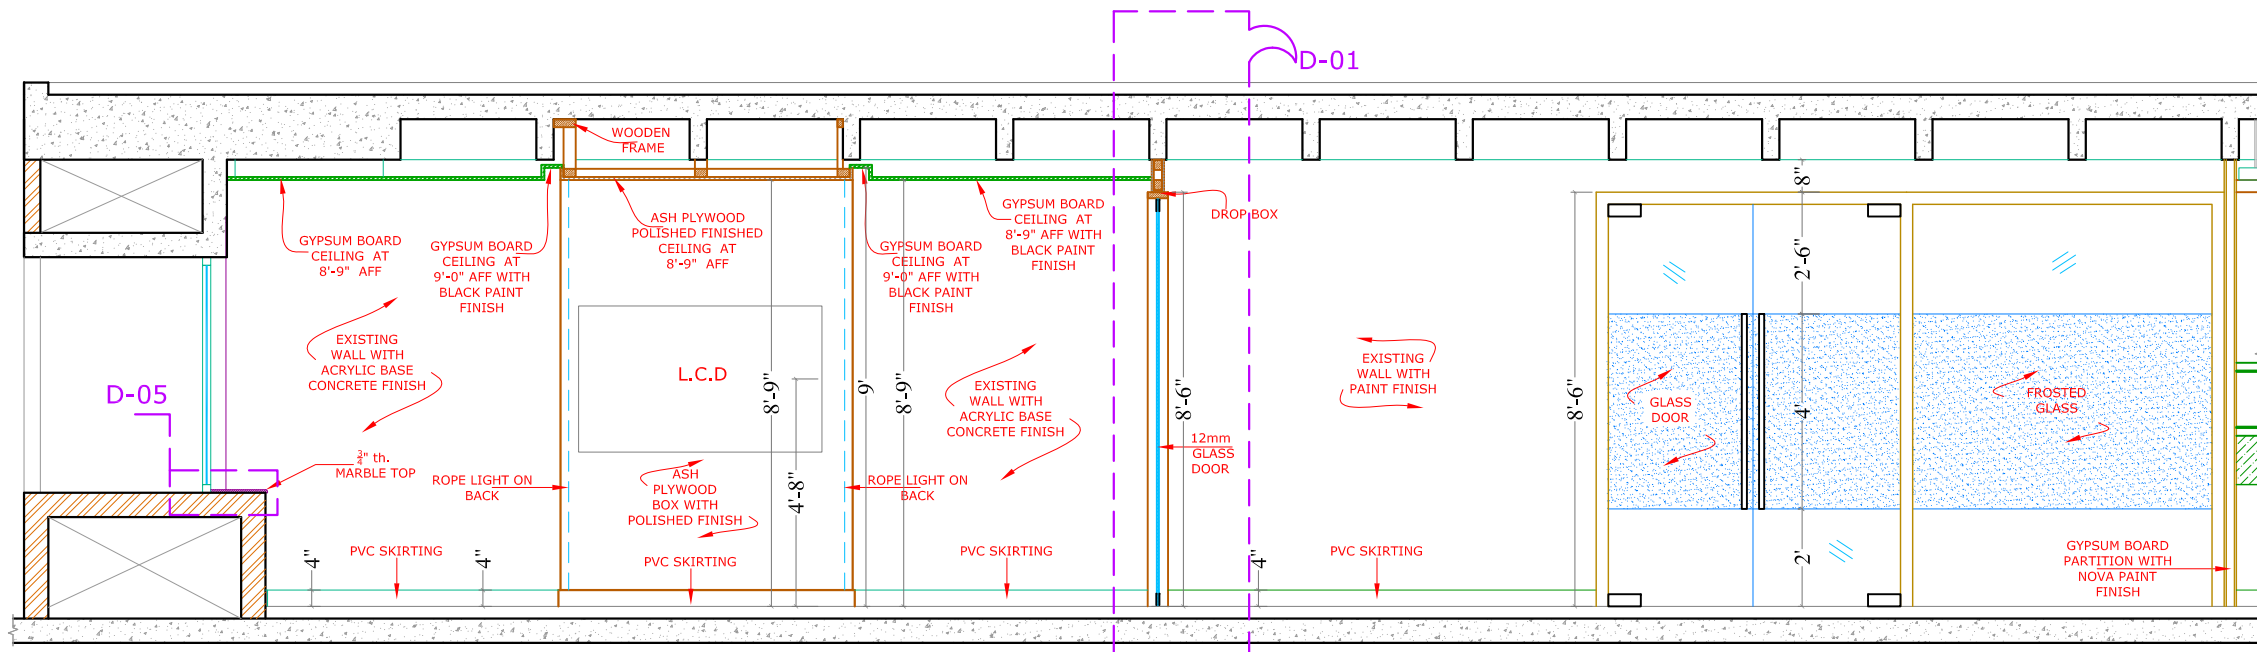

SECTION AT 'D-1'
SCALE $\frac{1}{4}'' = 1'-0''$

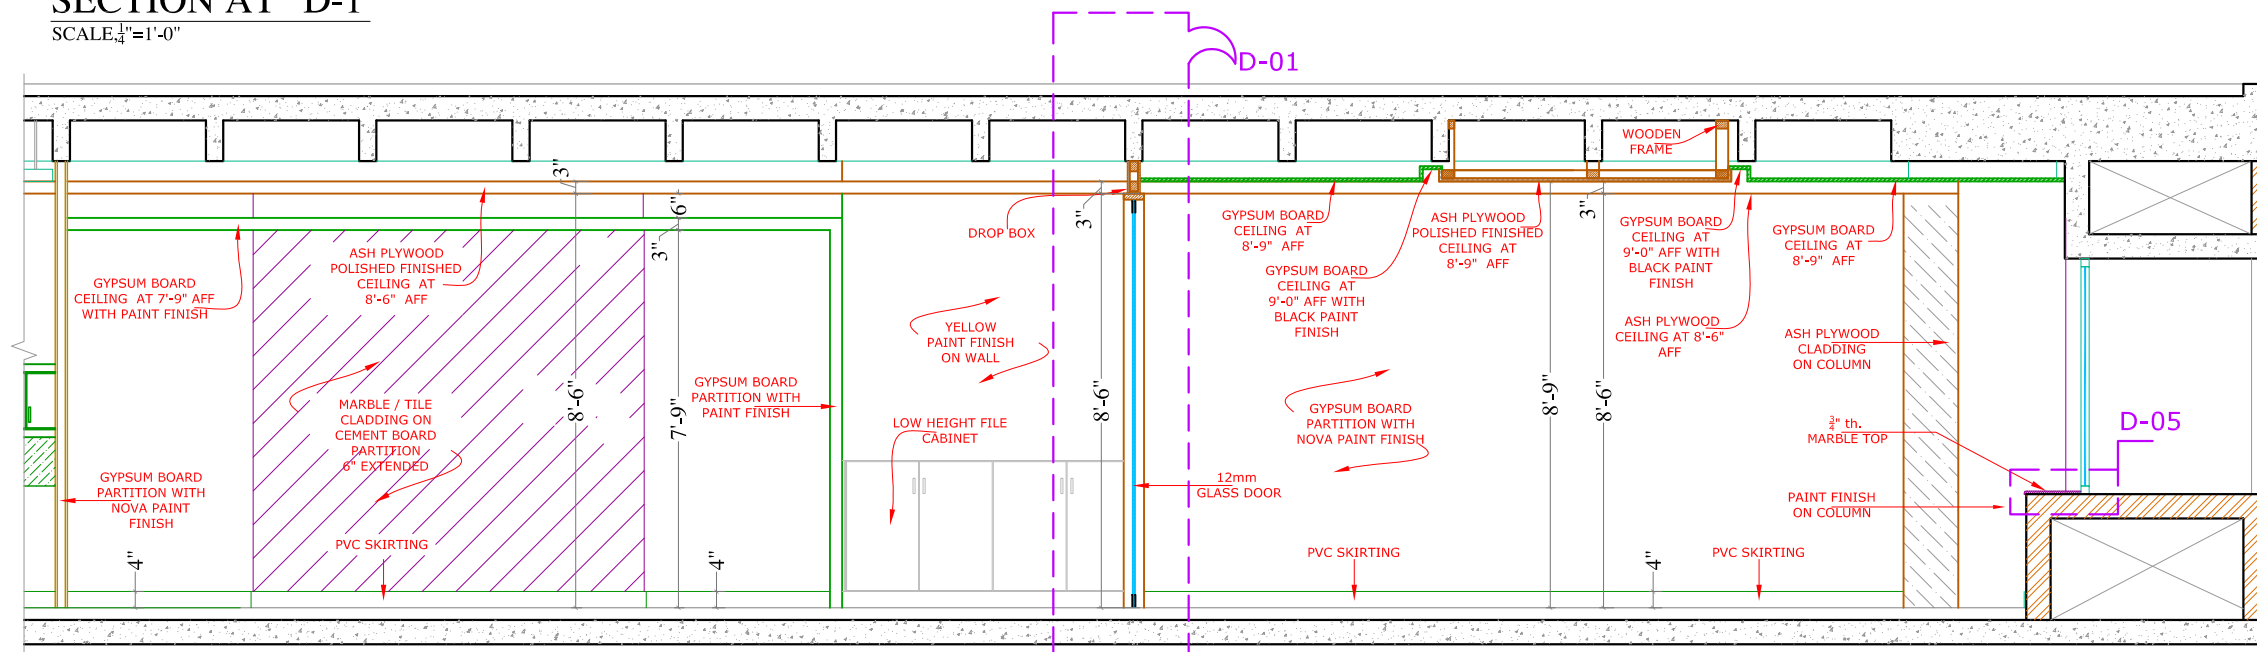


SECTION AT 'D-2'
SCALE $\frac{1}{4}'' = 1'-0''$

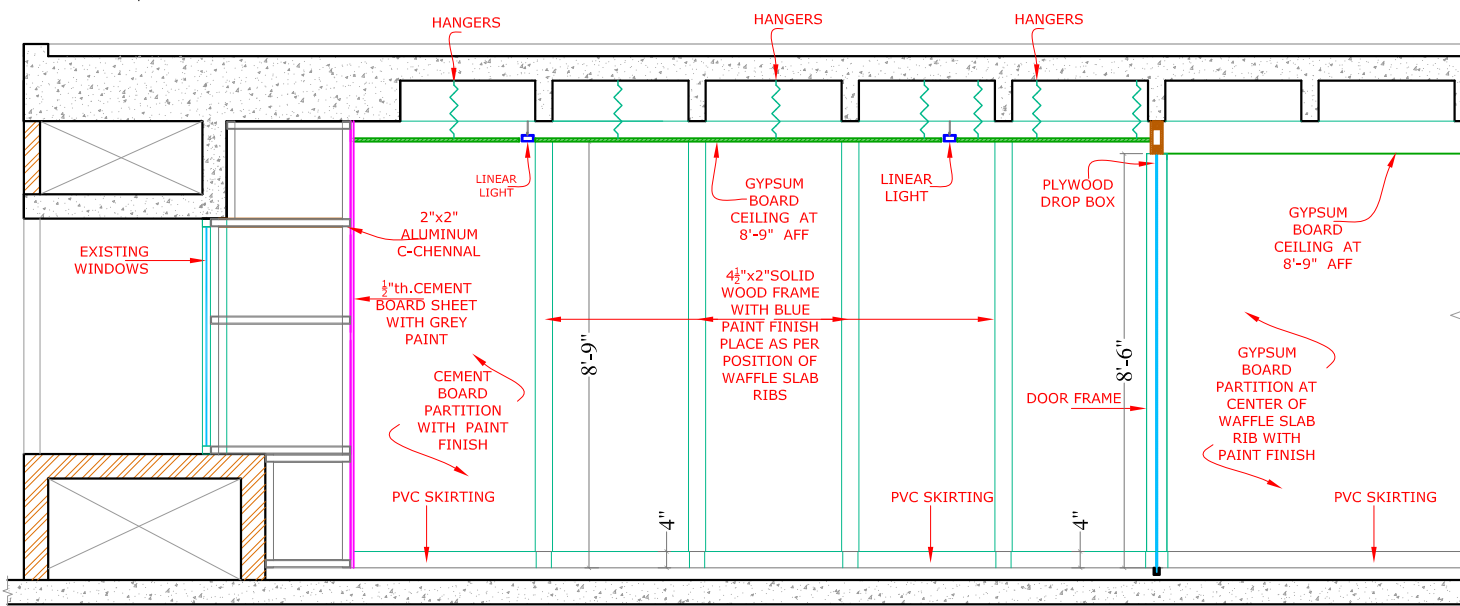


SECTION AT 'D3'
SCALE $\frac{3}{8}'' = 1'-0''$

REV.	DATE	DESCRIPTION	BY	CHKD	APP
CLIENT SECURITIES AND EXCHANGE COMMISSION OF PAKISTAN PROJECT INTERIOR RENOVATION 4TH FLOOR COMPANIES REGISTRATION OFFICE AT KARACHI DESIGN PHASE TENDER DRAWINGS TITLE SECTION-D1, D2 & D3					
DESIGN SHAZIA QURESHI		DRAWN WASIM BUTT	SCALE AS SHOWN		
CHECKED SHAZIA QURESHI		APPROVED SHAZIA QURESHI	DATE 15 June, 2020		
NORTH		JOB No. A- 2125			
		DRG. No. A-25			
CONSULTANT: SOHAIL A. KHAN ASSOCIATES Architecture and Designing House #159, Street 4, Race Course Road, Rawalpindi Tel: 5174329 - 5174098; Fax: 5125075 Email: mail@saka.net.pk					




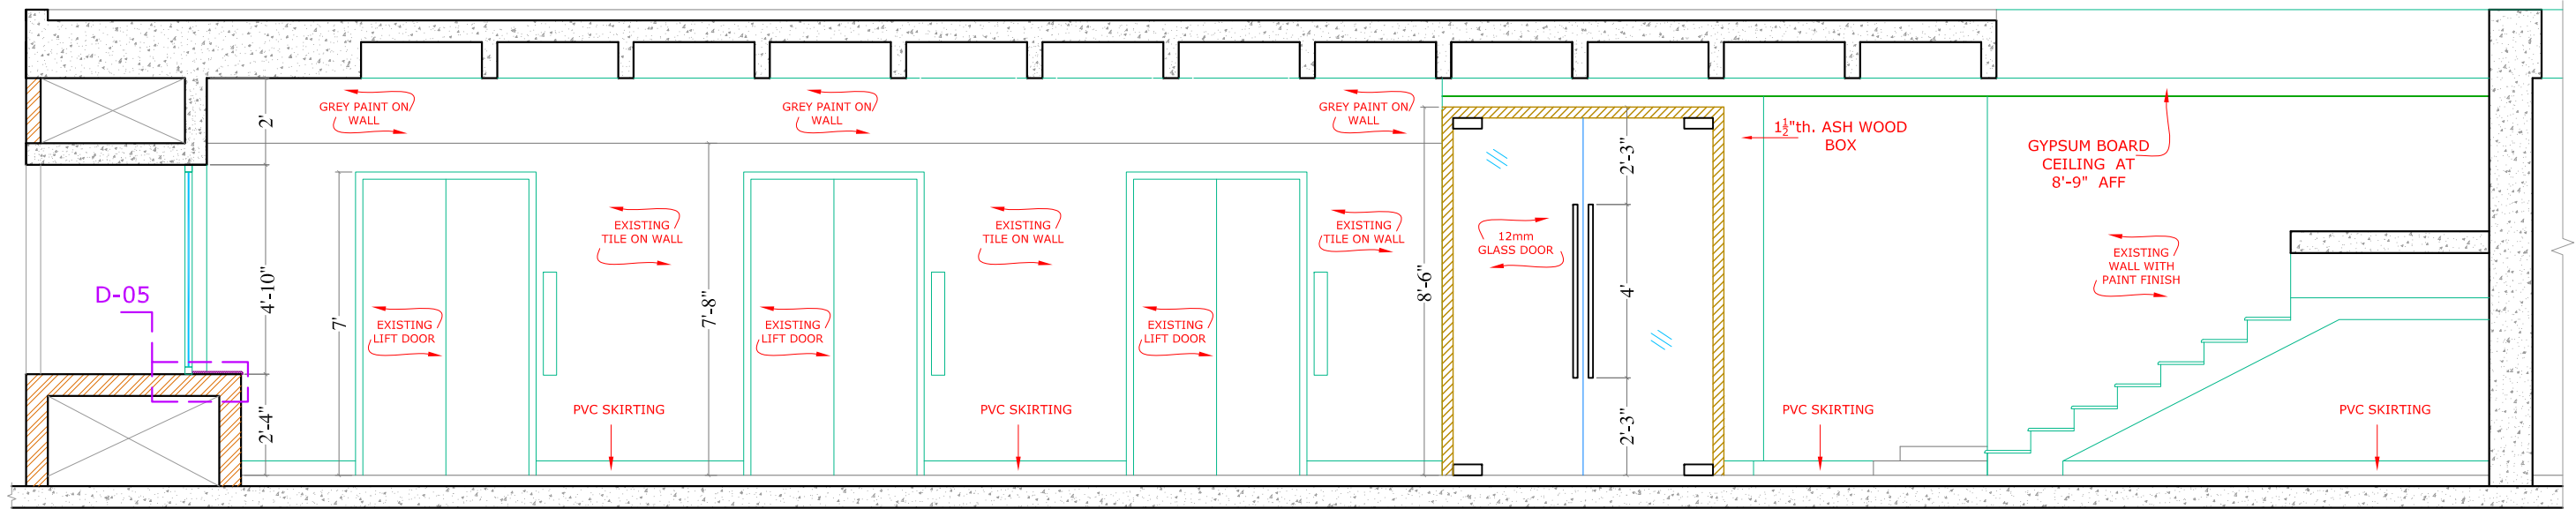

SECTION AT 'E'
SCALE: $\frac{1}{4}'' = 1'-0''$

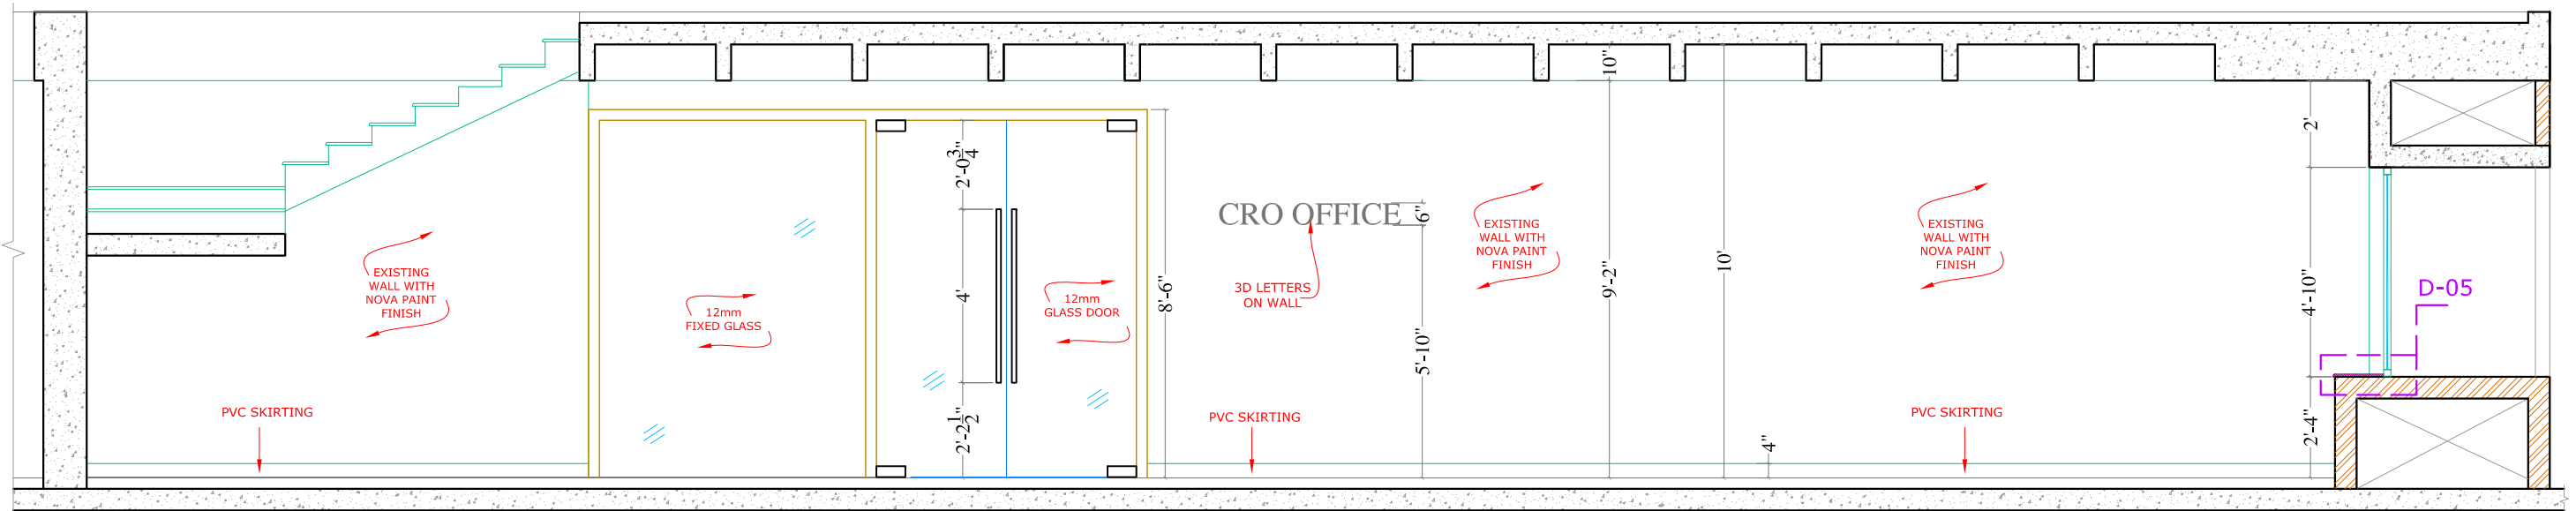


SECTION AT 'E1'
SCALE: $\frac{1}{4}'' = 1'-0''$

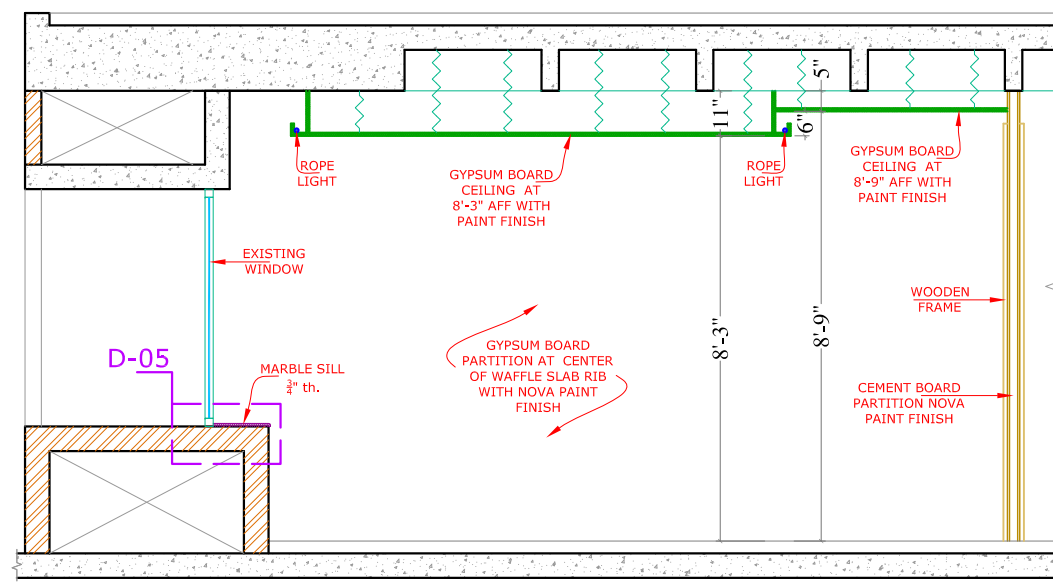


SECTION AT 'E2'
SCALE: $\frac{1}{4}'' = 1'-0''$

REV.	DATE	DESCRIPTION	BY	CHD	APP
CLIENT					
SECURITIES AND EXCHANGE COMMISSION OF PAKISTAN					
PROJECT					
INTERIOR RENOVATION 4TH FLOOR COMPANIES REGISTRATION OFFICE AT KARACHI					
DESIGN PHASE					
TENDER DRAWINGS					
TITLE					
SECTION-E & E1					
DESIGN	SHAZIA QURESHI	DRAWN	WASIM BUTT	SCALE	AS SHOWN
CHECKED	SHAZIA QURESHI	APPROVED	SHAZIA QURESHI	DATE	15 June, 2020
NORTH		JOB No.	A- 2125		
		DRG. No.	A-26		
CONSULTANT:					
SOHAIL A. KHAN ASSOCIATES					
Architecture and Designing					
House #159, Street 4, Race Course Road, Rawalpindi					
Tel: 5174329 - 5174098; Fax: 5125075					
Email: mail@saka.net.pk					

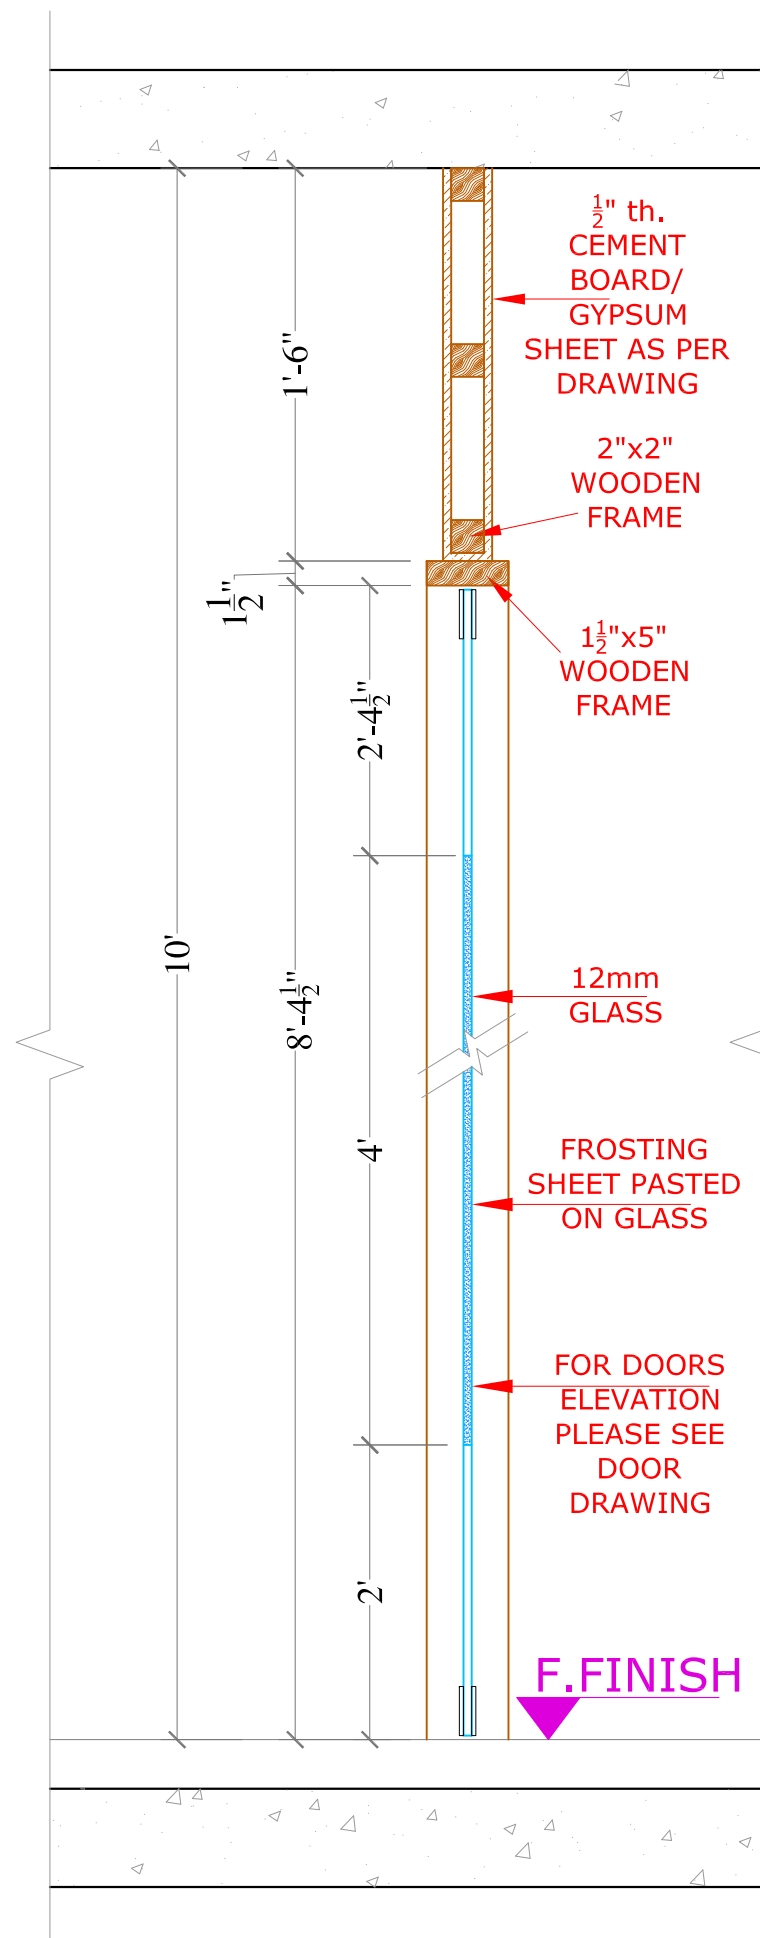


DETAIL -01

SCALE, $\frac{1}{8}$ " = 1'-0"

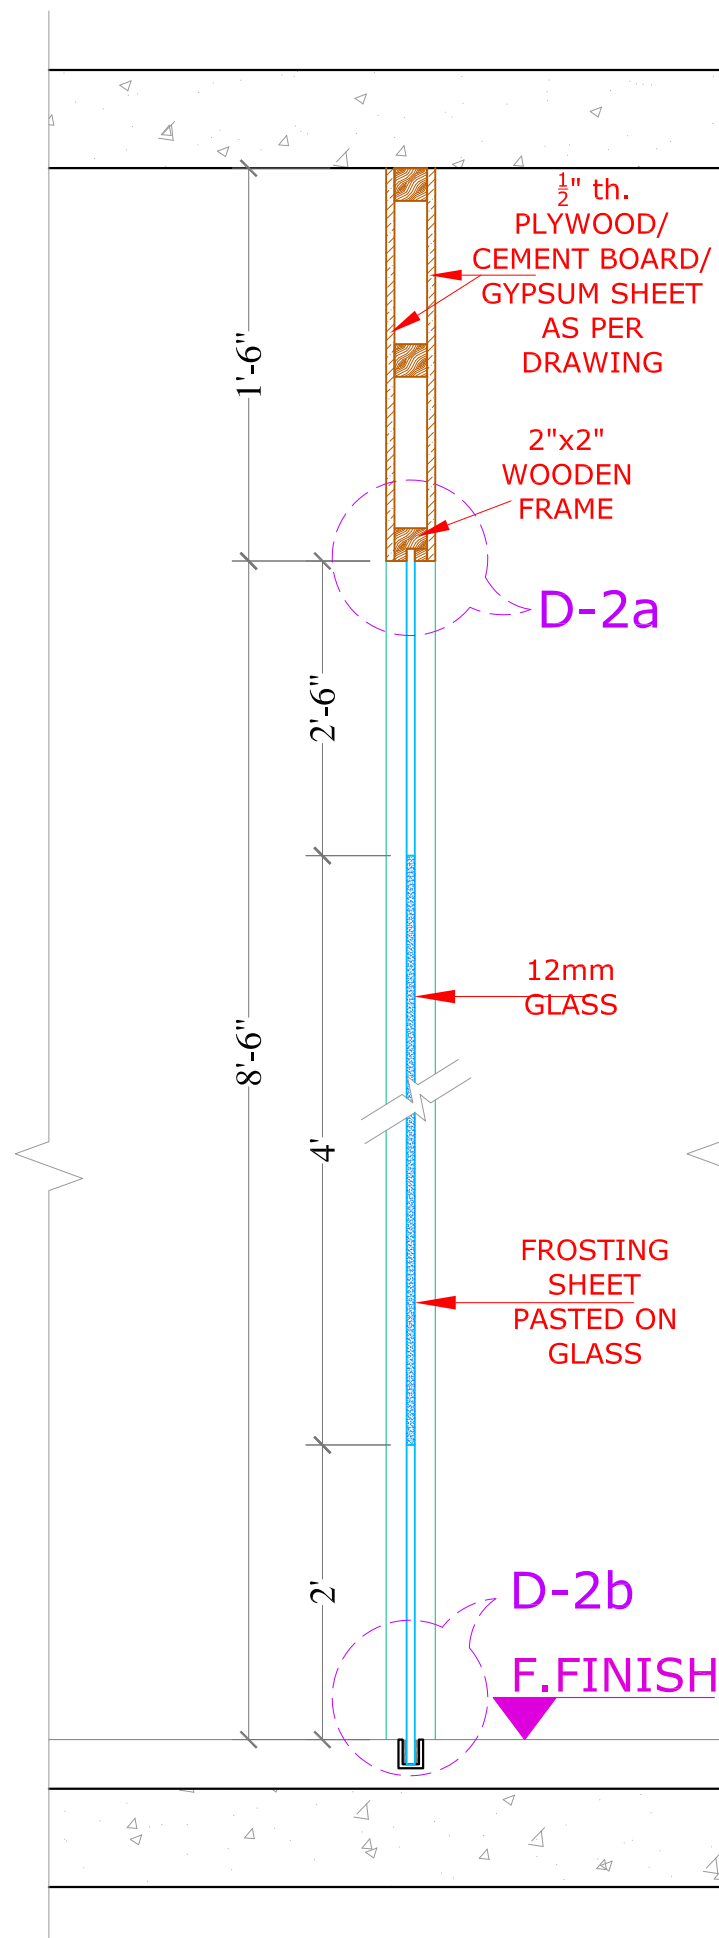


DETAIL -02

SCALE, $\frac{1}{8}$ " = 1'-0"

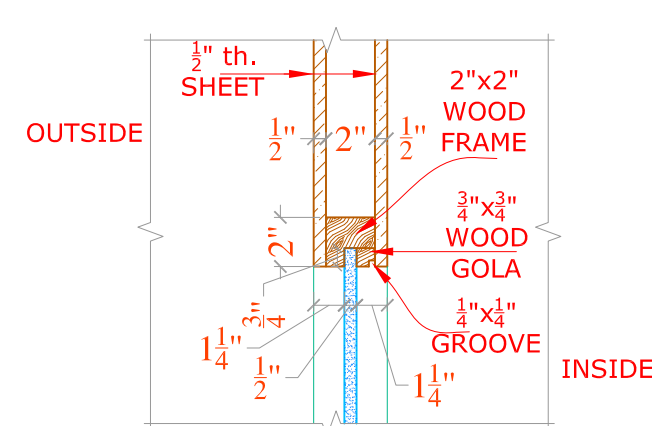


DETAIL-2a

SCALE, 1-1/2" = 1'-0"

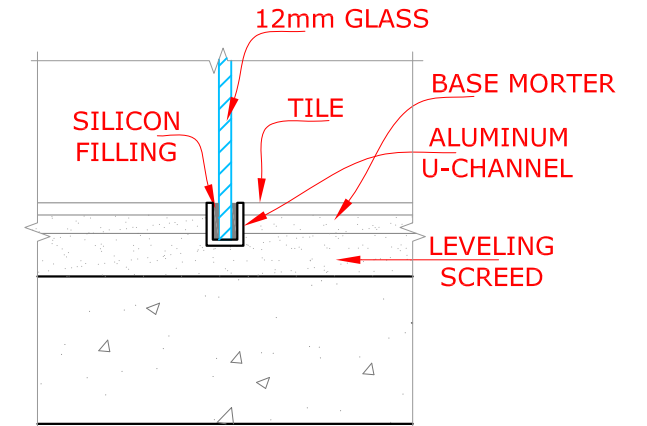


DETAIL-2b

SCALE, 1-1/2" = 1'-0"

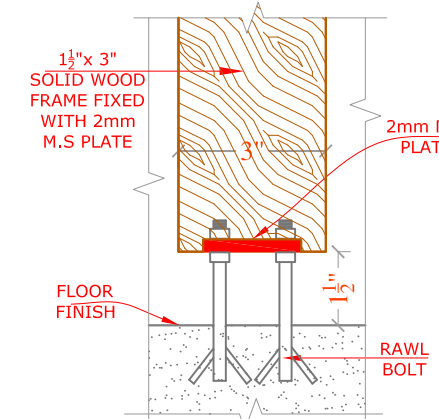


DETAIL-03

SCALE, 3" = 1'-0"

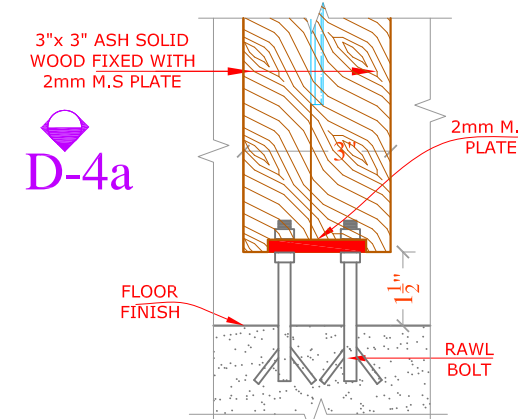


DETAIL-04

SCALE, 3" = 1'-0"

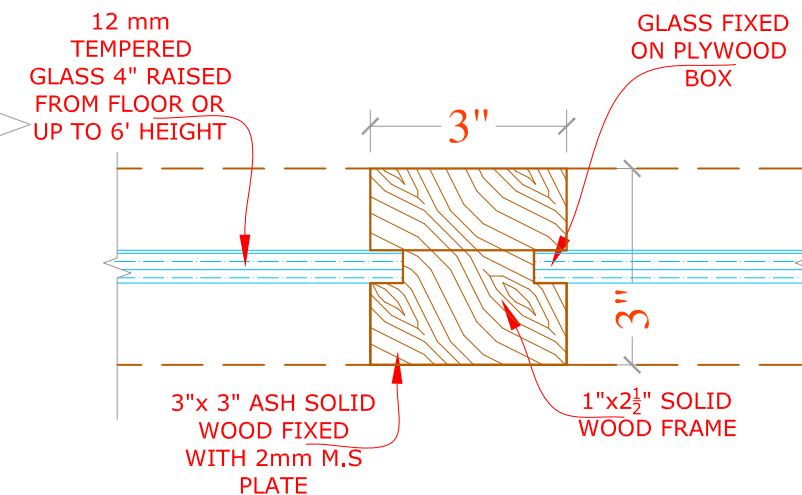

DETAIL-4a

SCALE, 4" = 1'-0"

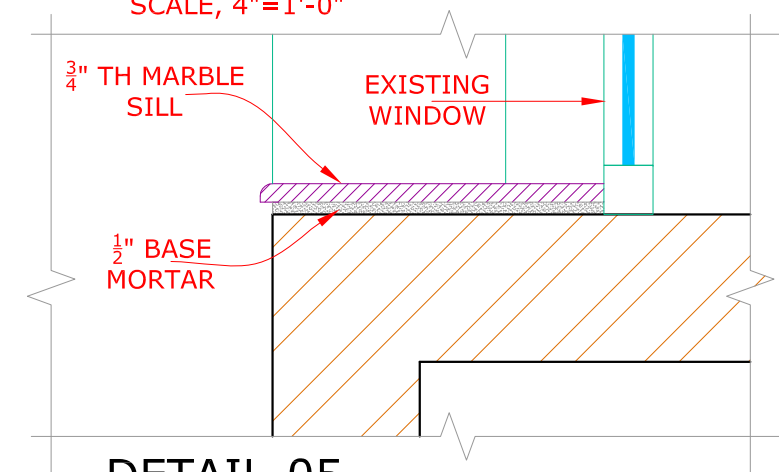


DETAIL-05

SCALE, 1-1/2" = 1'-0"


REV.	DATE	DESCRIPTION	BY	CHK	APP
CLIENT					
SECURITIES AND EXCHANGE COMMISSION OF PAKISTAN					
PROJECT					
INTERIOR RENOVATION 4TH FLOOR COMPANIES REGISTRATION OFFICE AT KARACHI					
DESIGN PHASE					
TENDER DRAWINGS					
TITLE					
SECTION-D1 & D2					
DESIGN	SHAZIA QURESHI	DRAWN	WASIM BUTT	SCALE	AS SHOWN
CHECKED	SHAZIA QURESHI	APPROVED	SHAZIA QURESHI	DATE	15 June, 2020
NORTH		JOB No.	A- 2125		
		DRG. No.	A-27		
CONSULTANT:					
SOHAIL A. KHAN ASSOCIATES					
Architecture and Designing					
House #159, Street 4, Race Course Road, Rawalpindi					
Tel: 5174329 - 5174098; Fax: 5125075					
Email: mail@saka.net.pk					



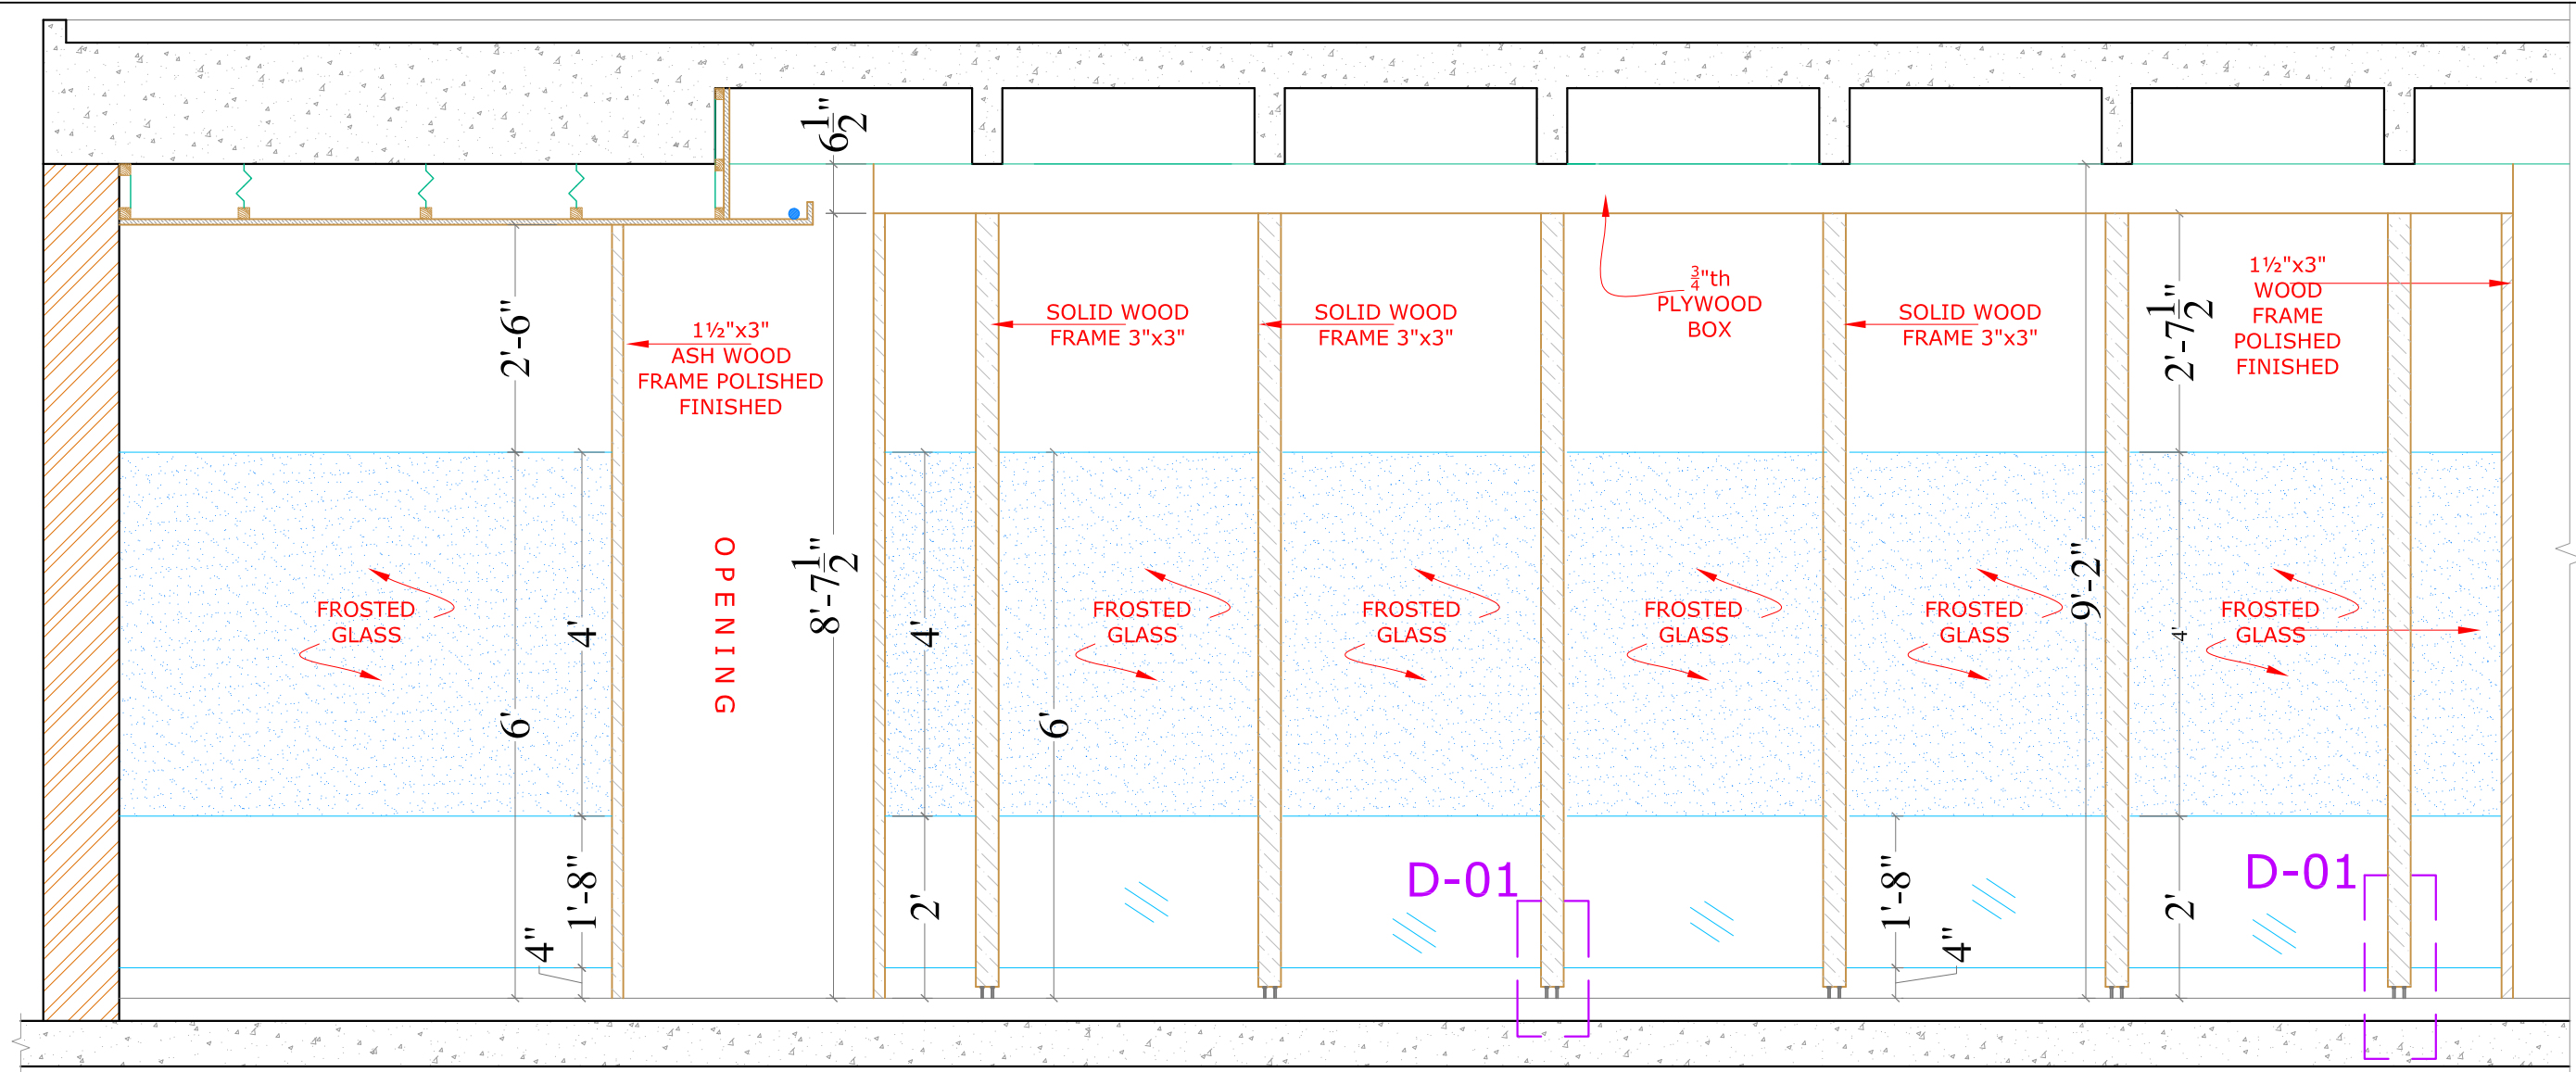


SELF SERVICE PARTITION ELEVATION-01

SCALE, $\frac{1}{2}" = 1'-0"$

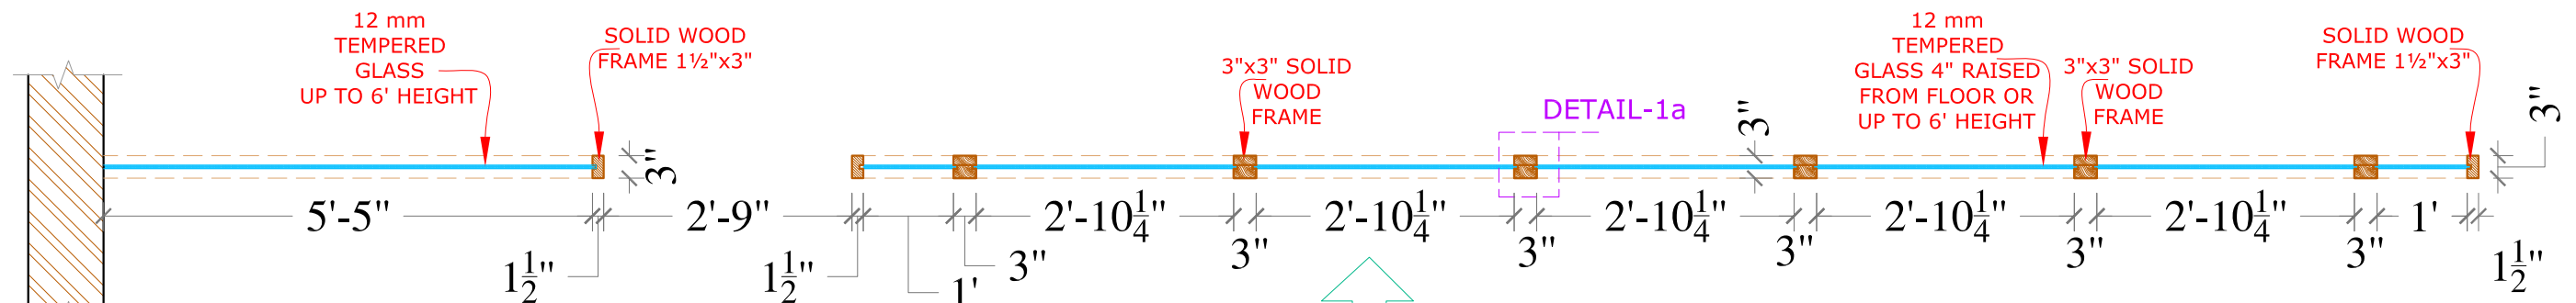


SELF SERVICE PARTITION DETAIL PLAN

SCALE, $\frac{1}{2}" = 1'-0"$

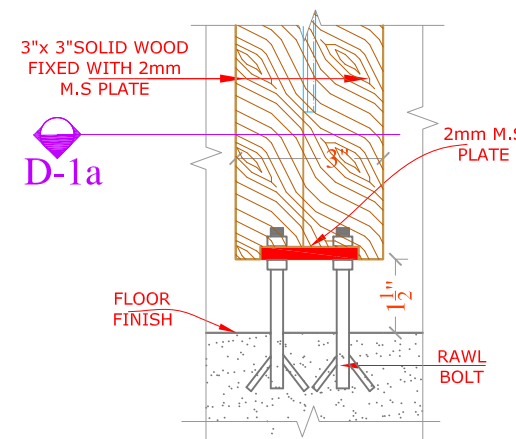


DETAIL-01
SCALE, $\frac{3}{8}" = 1'-0"$

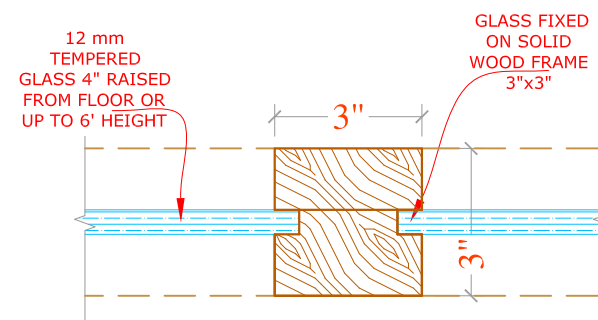


DETAIL-1a
SCALE, $\frac{4}{8}" = 1'-0"$

REV.	DATE	DESCRIPTION	BY	CHD	APP
CLIENT					
SECURITIES AND EXCHANGE COMMISSION OF PAKISTAN					
PROJECT					
INTERIOR RENOVATION 4TH FLOOR COMPANIES					
REGISTRATION OFFICE AT KARACHI					
DESIGN PHASE					
TENDER DRAWING					
TITLE					
SELF SERVICE PARTITION DETAIL					
DESIGN	SHAZIA QURESHI	DRAWN	WASIM BUTT	SCALE	AS SHOWN
CHECKED	SHAZIA QURESHI	APPROVED	SHAZIA QURESHI	DATE	15 June, 2020
NORTH		JOB No.	A- 2125		
		DRG. No.	A-28		
CONSULTANT:					
SOHAIL A. KHAN ASSOCIATES					
Architecture and Designing					
House #159, Street 4, Race Course Road, Rawalpindi					
Tel: 5174329 - 5174098; Fax: 5125075					
Email: mail@saka.net.pk					

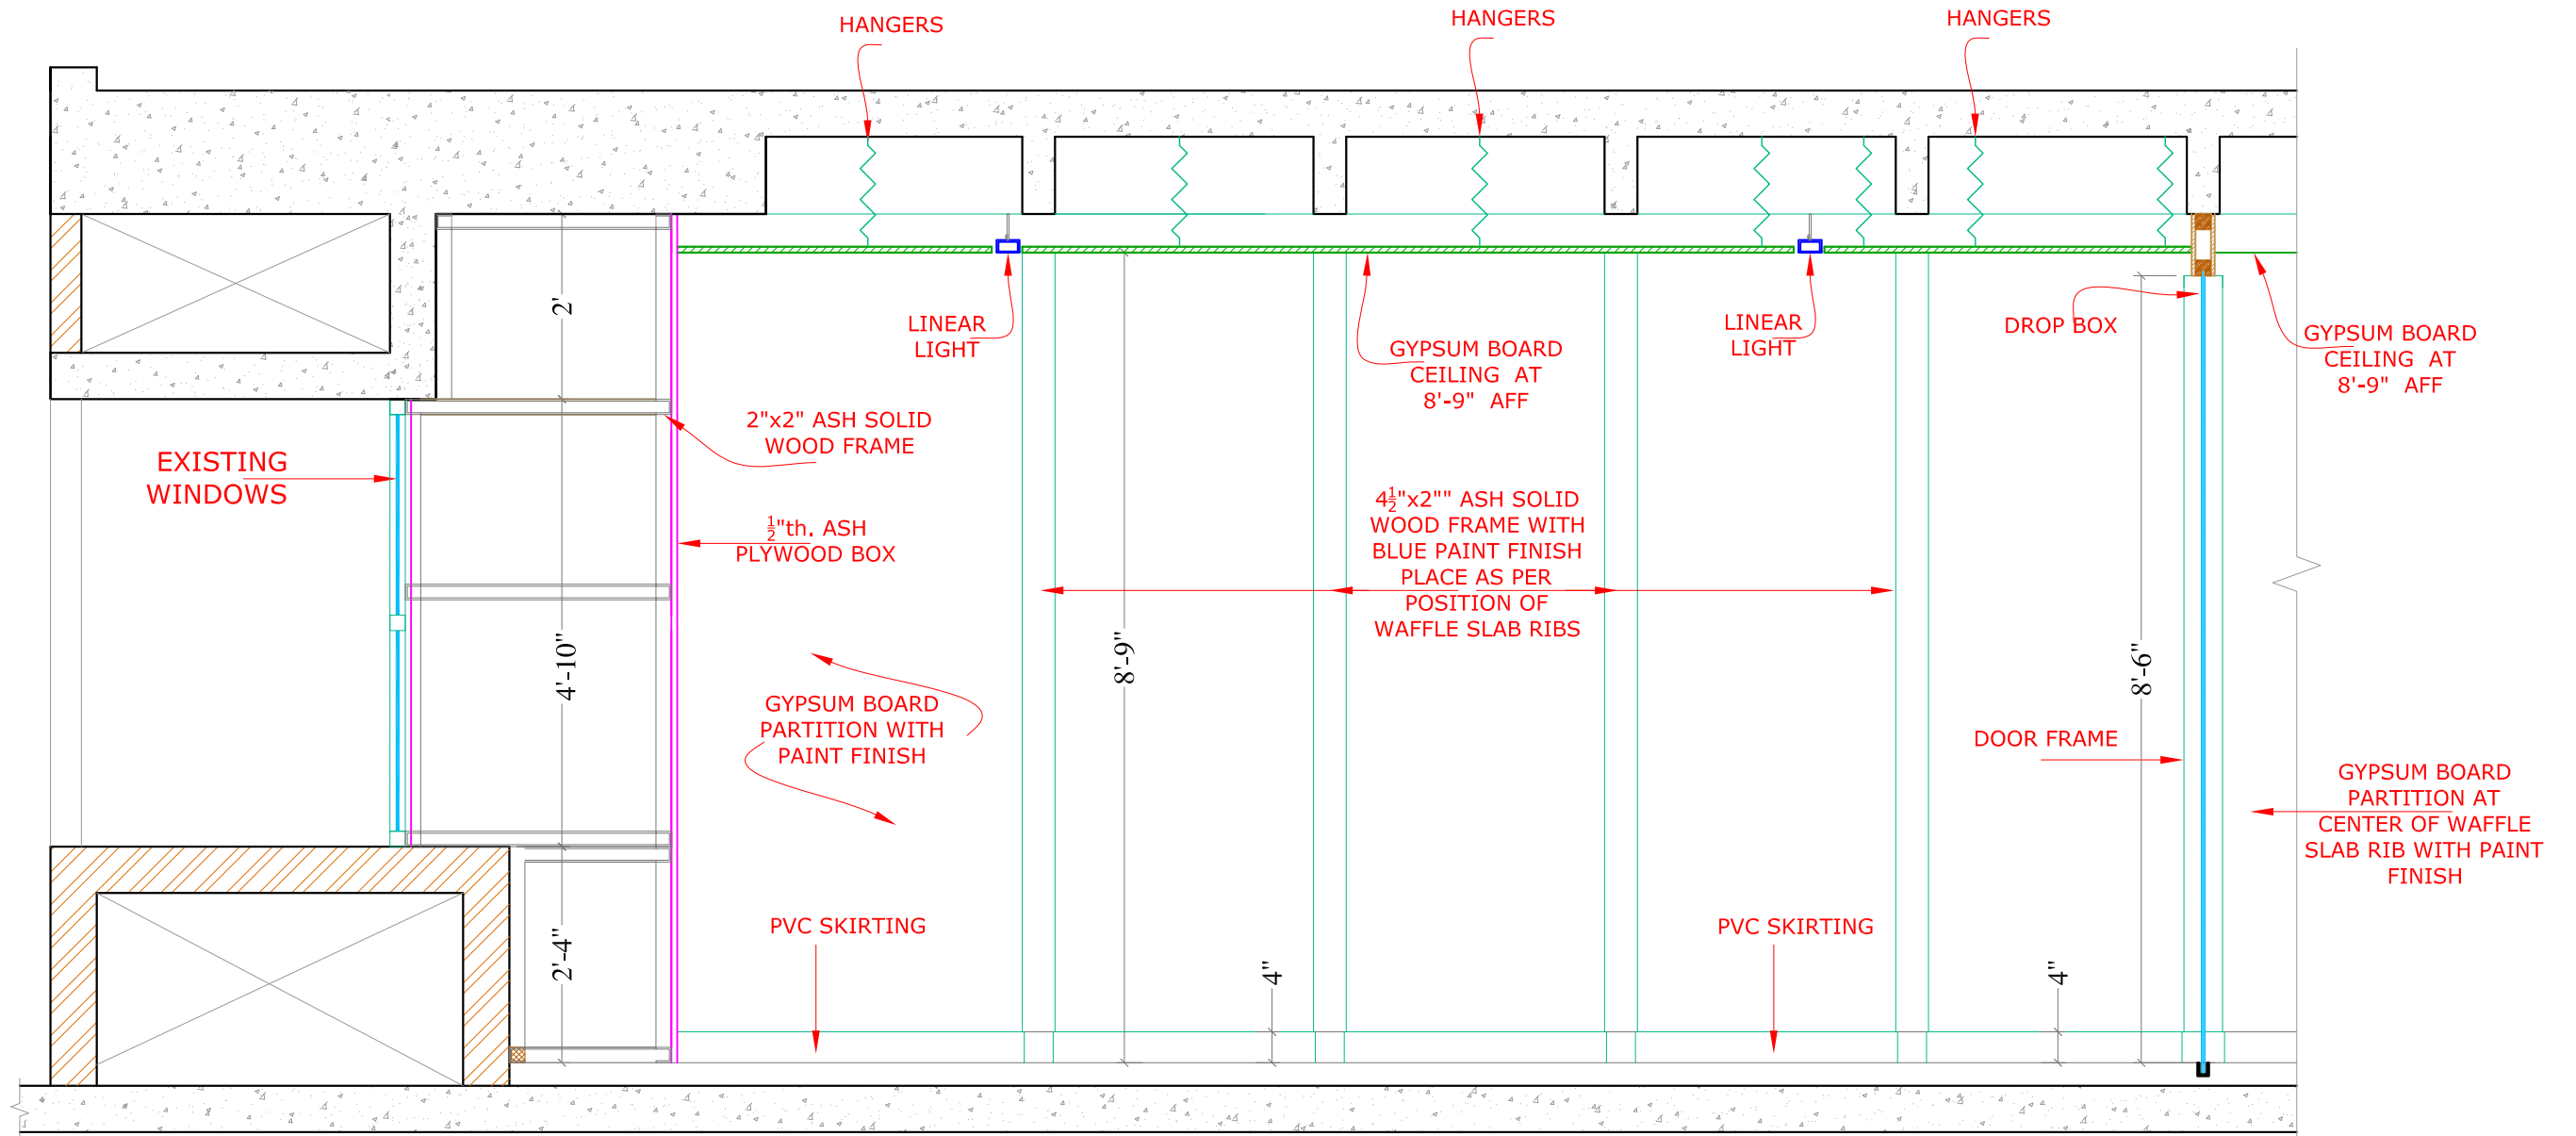


**MEETING ROOM PARTITION
DETAIL ELEVATION - 01**

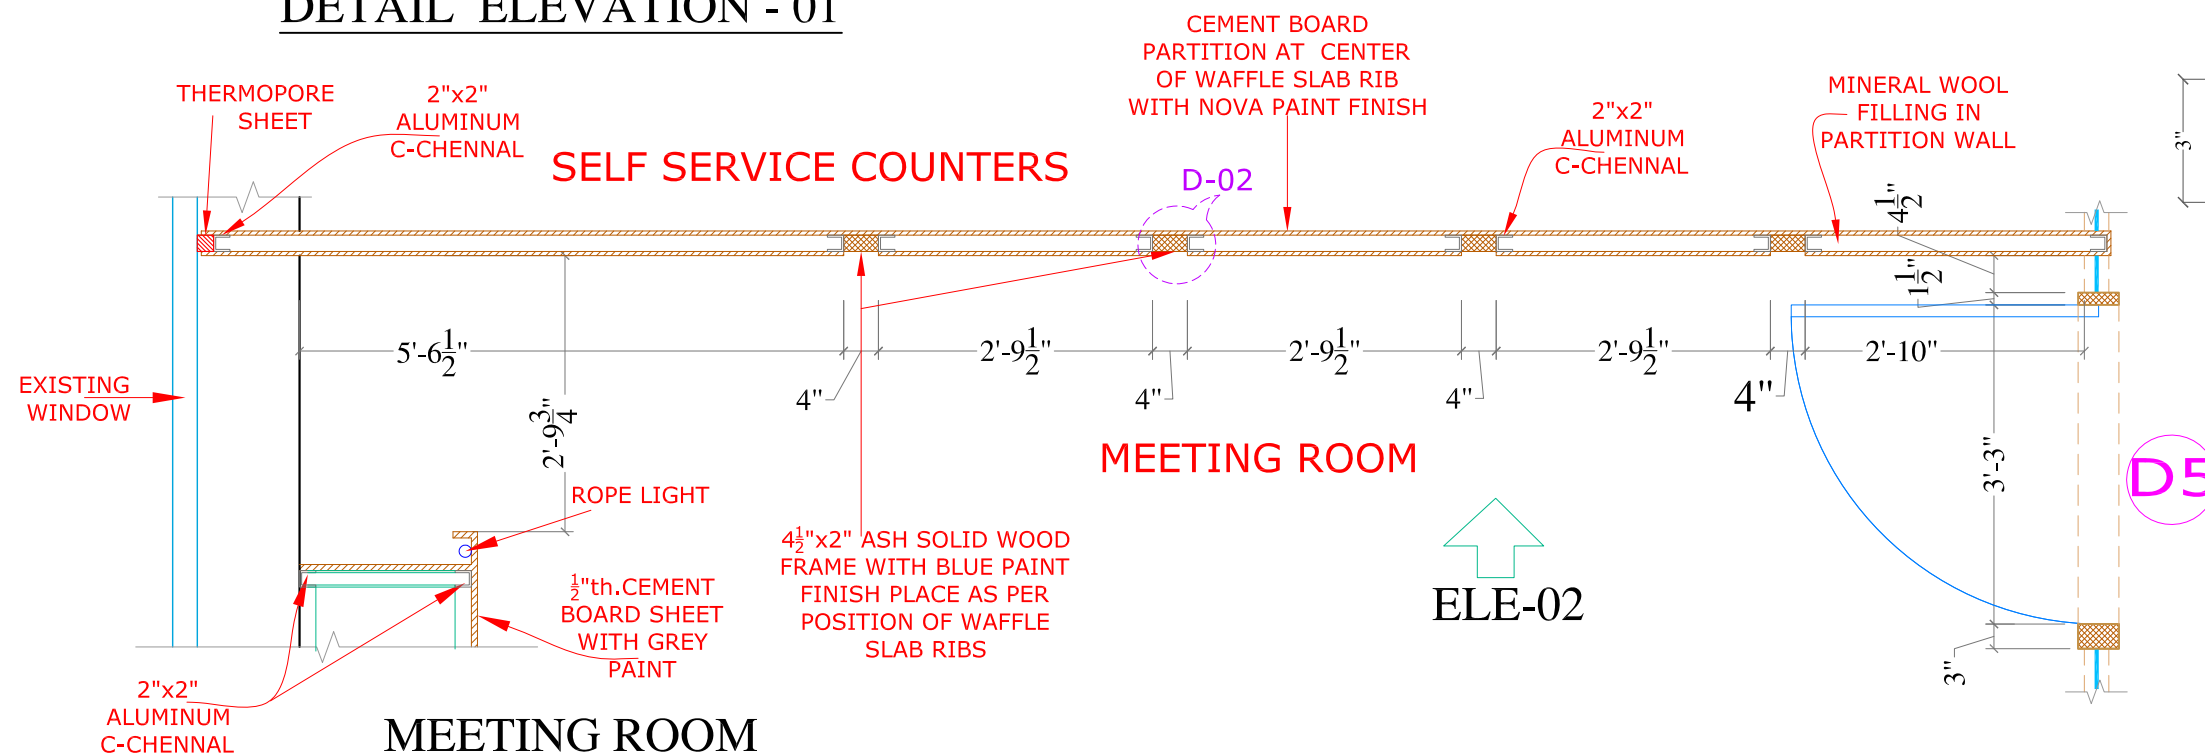


**MEETING ROOM
PARTITION DETAIL PLAN**

SCALE, $\frac{1}{2}$ " = 1'-0"

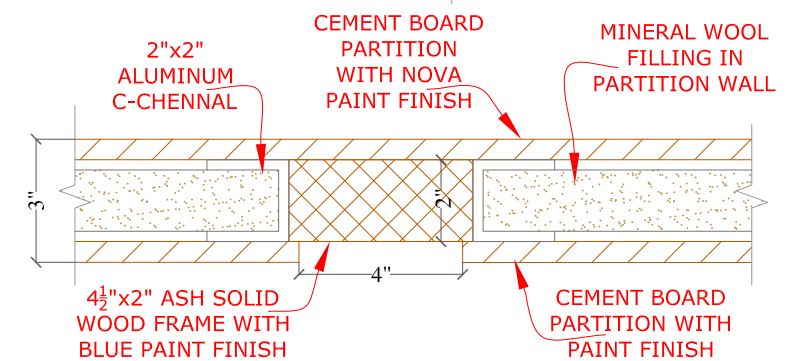


DETAIL-02

REV.	DATE	DESCRIPTION		BY	CHKD	APP
CLIENT						
SECURITIES AND EXCHANGE COMMISSION OF PAKISTAN						
PROJECT						
INTERIOR RENOVATION 4TH FLOOR COMPANIES						
REGISTRATION OFFICE AT KARACHI						
DESIGN PHASE						
TENDER DRAWING						
TITLE						
MEETING ROOM PARTITION DETAIL						
DESIGN		DRAWN		SCALE		
SHAZIA QURESHI		WASIM BUTT		AS SHOWN		
CHECKED		APPROVED		DATE		
		SHAZIA QURESHI		15 June, 2020		
NORTH		JOB No.				
		A- 2125				
		DRG. No.				
		A-29				
CONSULTANT:						
SOHAIL A. KHAN ASSOCIATES						
Architecture and Designing						
House #159, Street 4, Race Course Road, Rawalpindi						
Tel: 5174329 - 5174098; Fax: 5125075						
Email: mail@saka.net.pk						
						

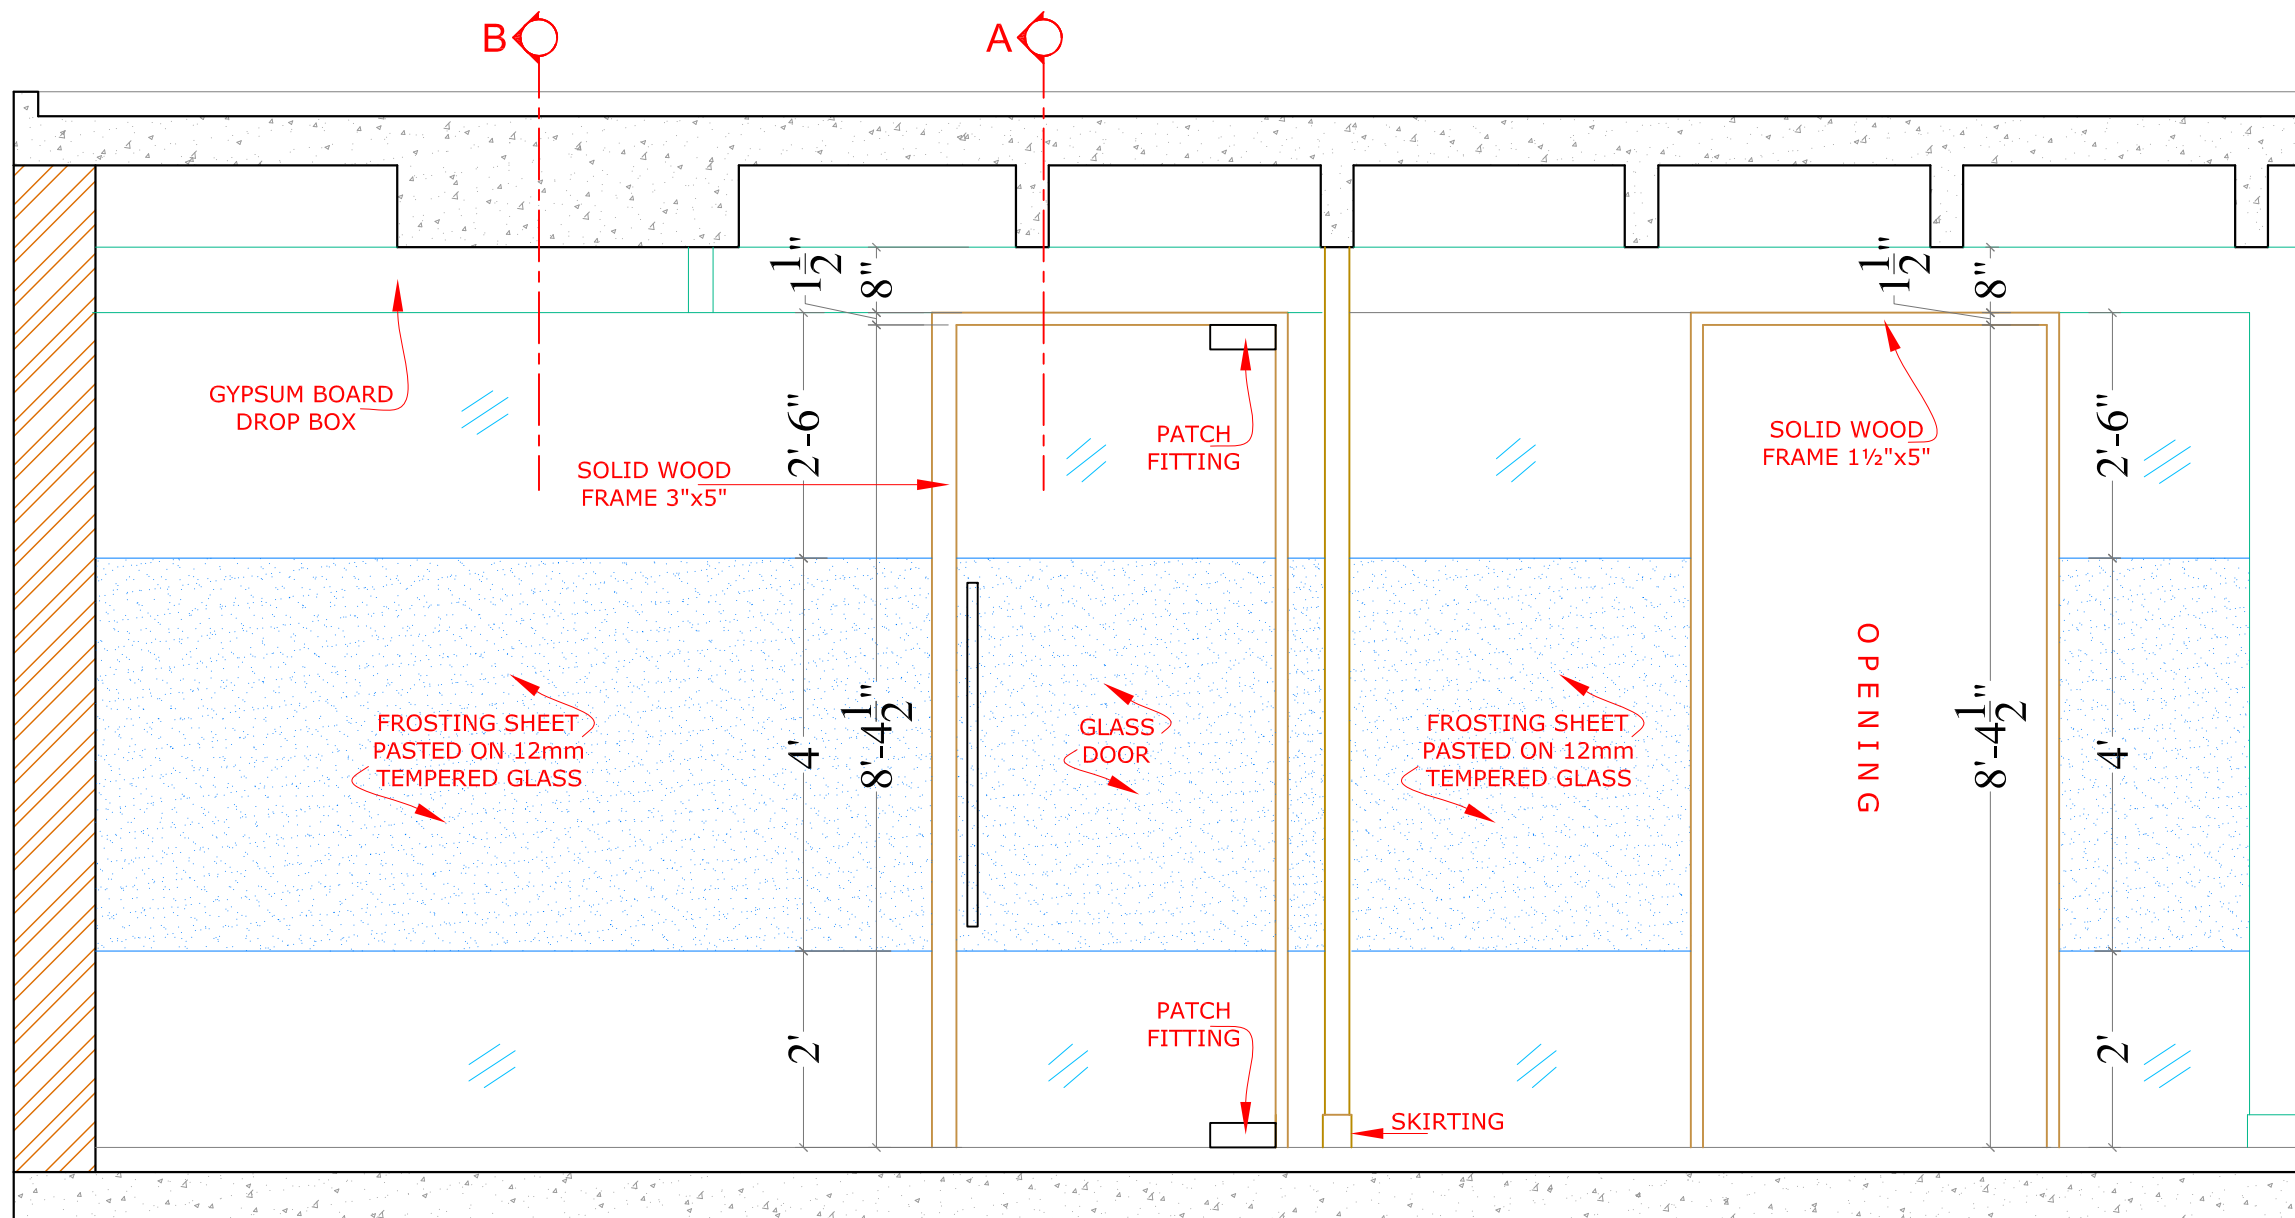


**MEETING ROOM/SELF SERVICE
PARTITION ELEVATION-03**

SCALE, $\frac{1}{2}$ " = 1'-0"

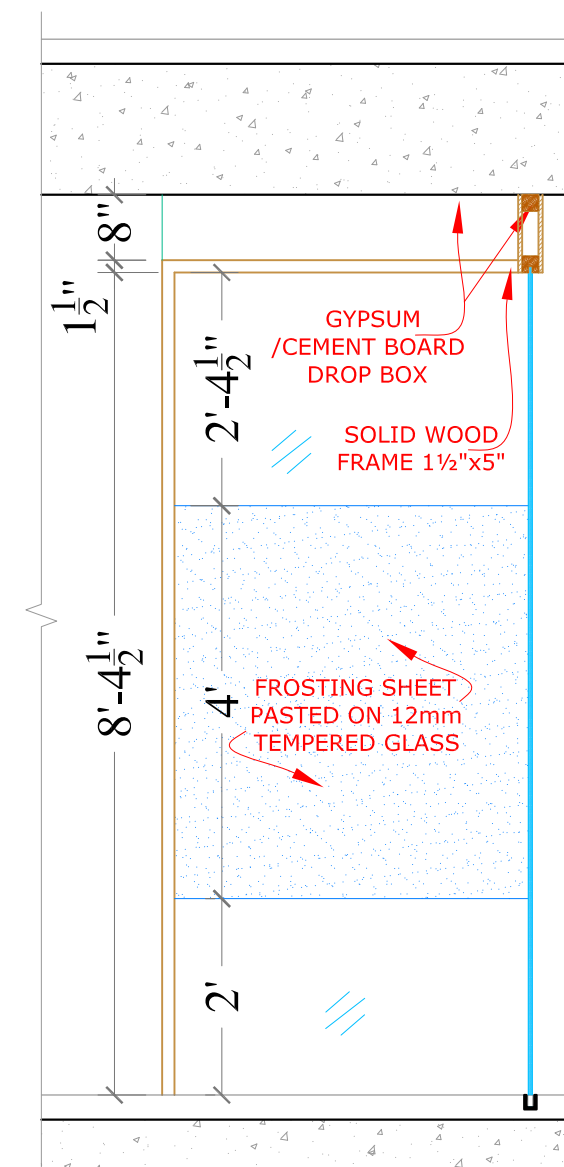

**IT STAFF PARTITION
ELEVATION-04**

SCALE, $\frac{1}{2}$ " = 1'-0"

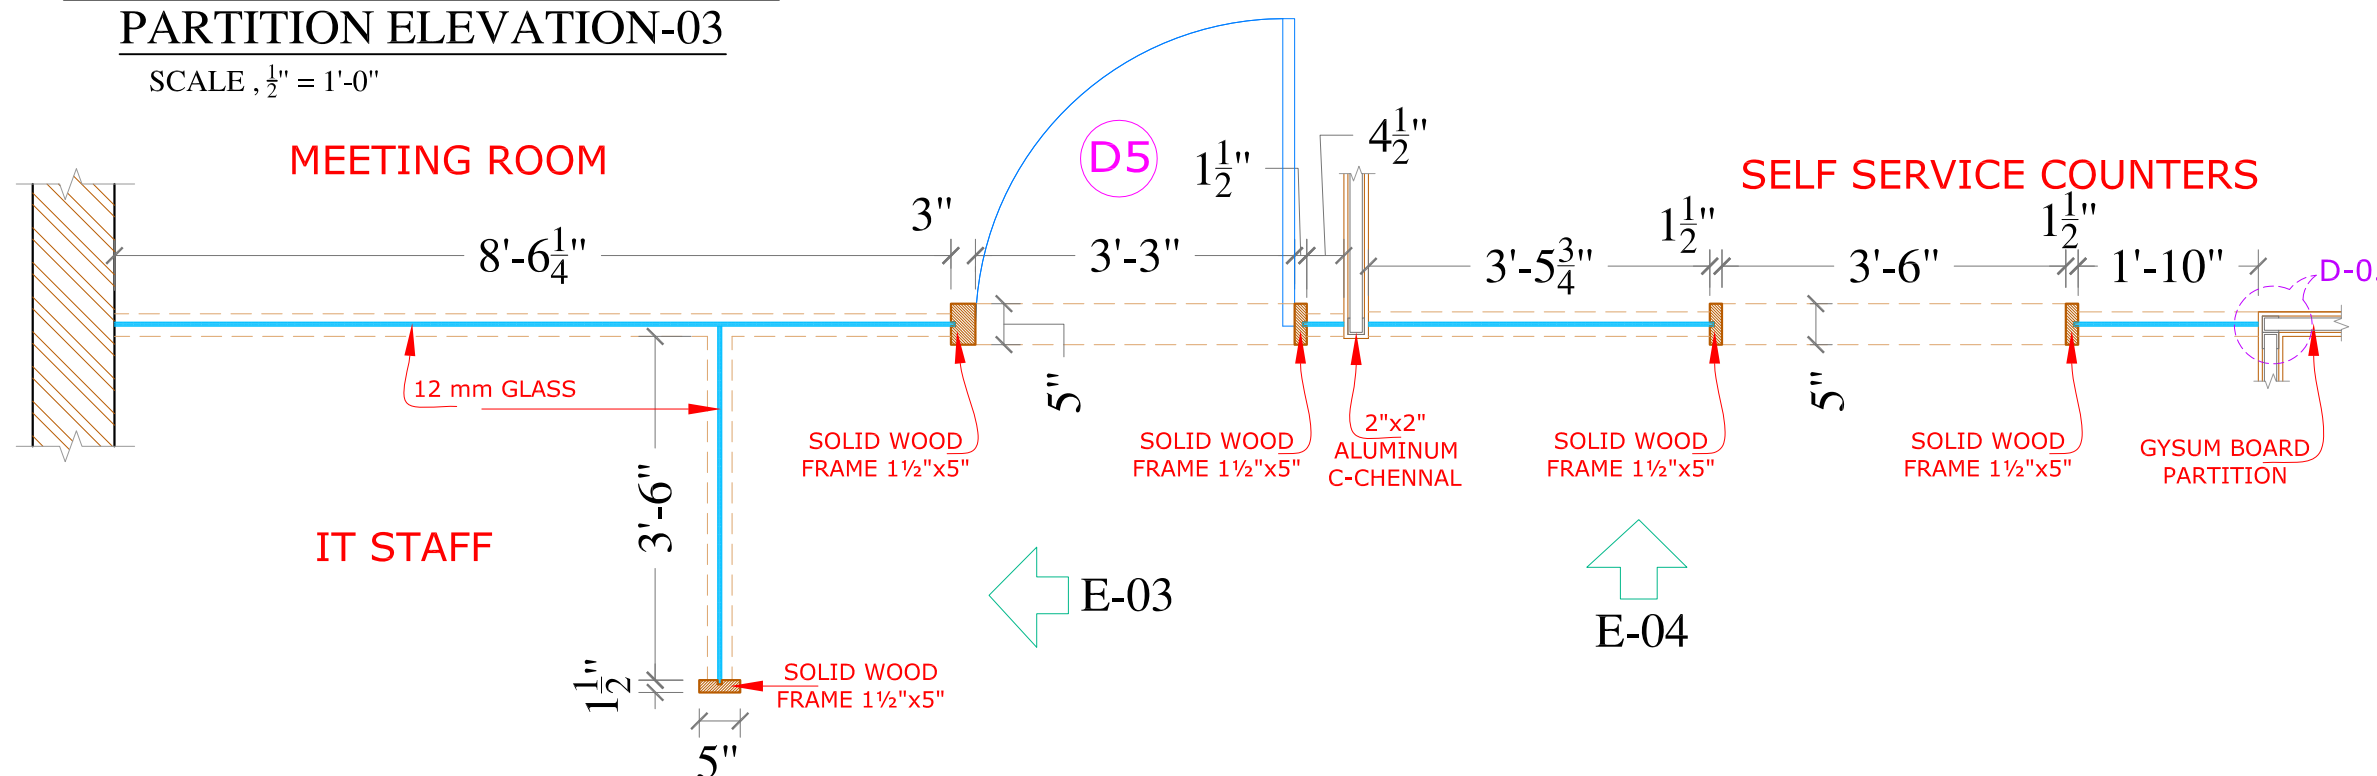


MEETING ROOM/SELF SERVICE PARTITION DETAIL PLAN


SCALE, $\frac{1}{2}$ " = 1'-0"

REV.	DATE	DESCRIPTION	BY	CHKD
CLIENT SECURITIES AND EXCHANGE COMMISSION OF PAKISTAN				
PROJECT INTERIOR RENOVATION 4TH FLOOR COMPANIES REGISTRATION OFFICE AT KARACHI				
DESIGN PHASE TENDER DRAWINGS				
TITLE MEETING ROOM/SELF SERVICE PARTITION DETAIL				
DESIGN SHAZIA QURESHI	DRAWN WASIM BUTT	SCALE AS SHOWN		
CHECKED	APPROVED SHAZIA QURESHI	DATE 15 June, 2020		
NORTH	JOB No. A- 2125			
	DRG. No. A-30			
CONSULTANT: SOHAIL A. KHAN ASSOCIATES Architecture and Designing House #159, Street 4, Race Course Road, Rawalpindi Tel: 5174329 - 5174098; Fax: 5125075 Email: mail@saka.net.pk				




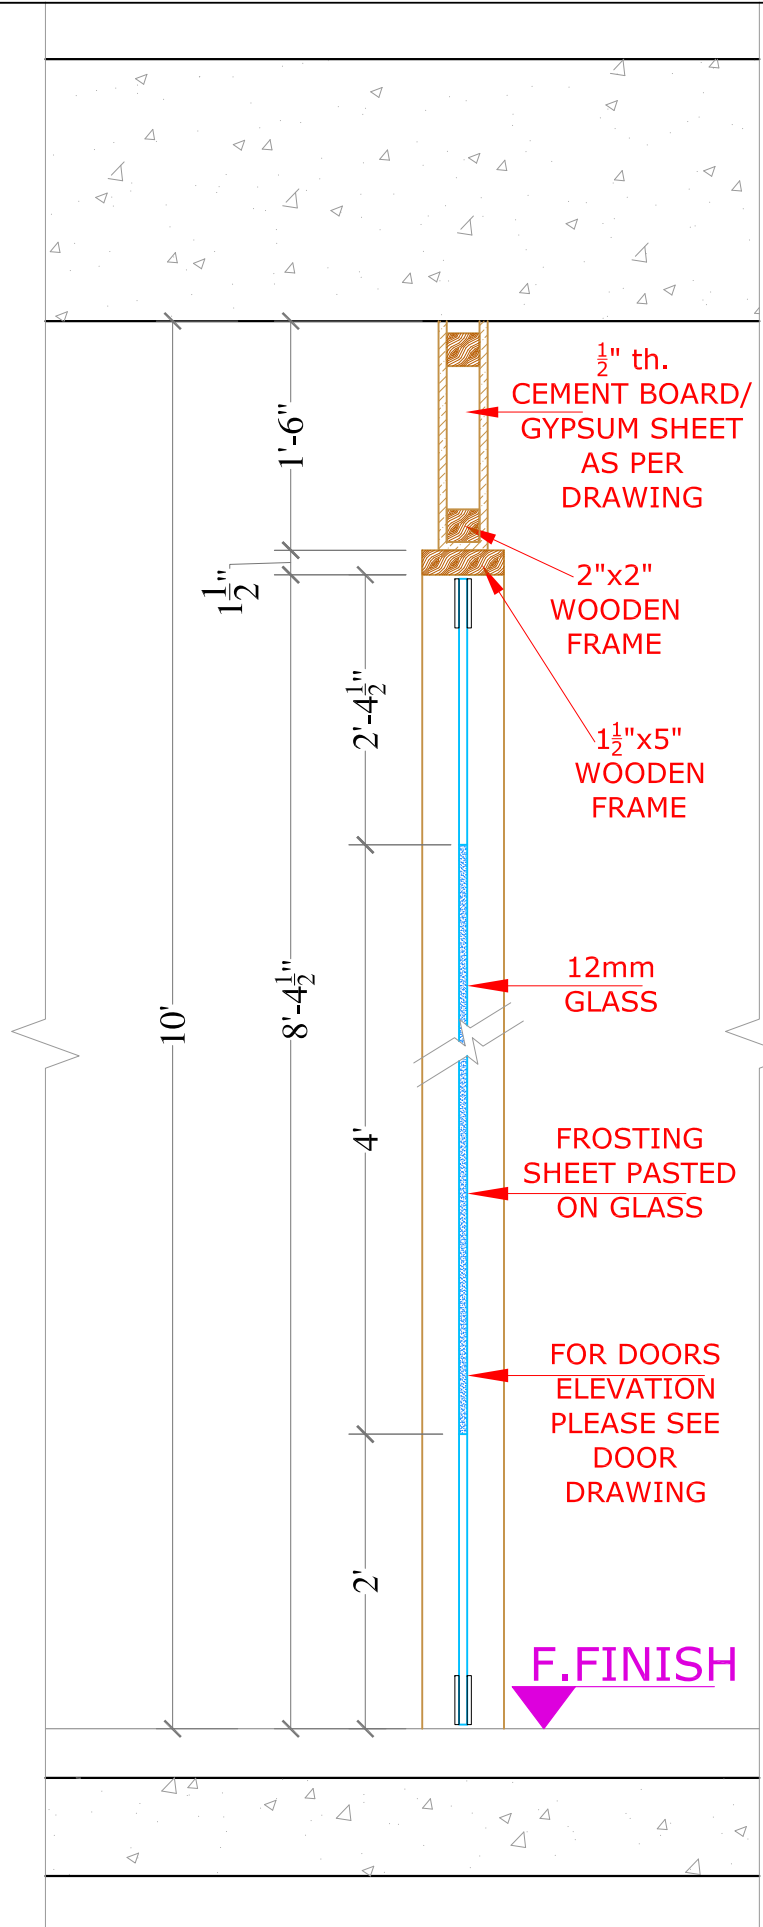


SECTION-A
SCALE, $\frac{1}{8}" = 1'-0"$

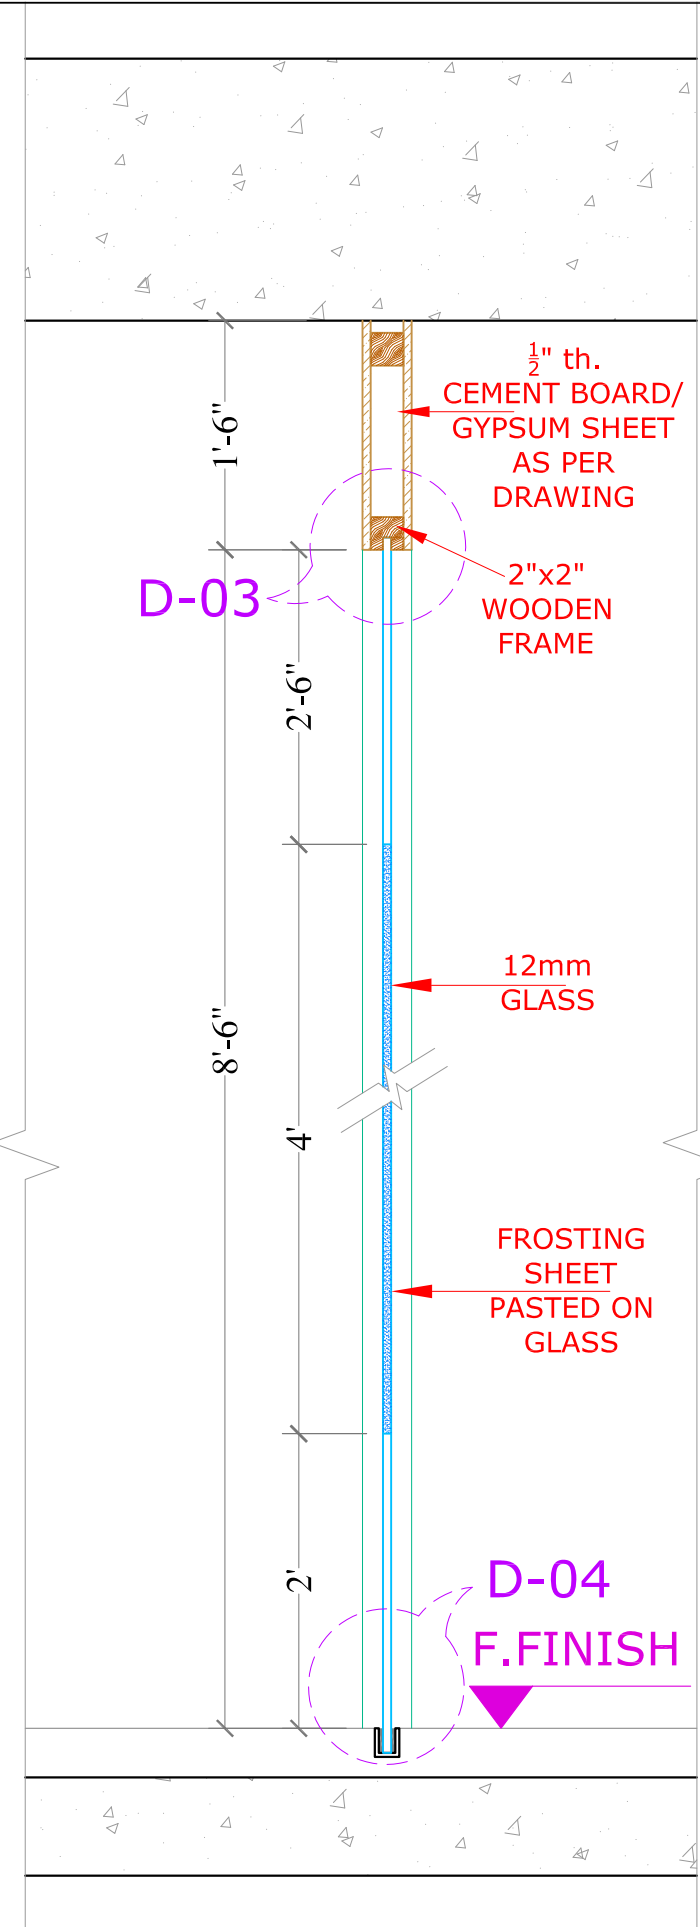


SECTION-B
SCALE, $\frac{1}{8}" = 1'-0"$

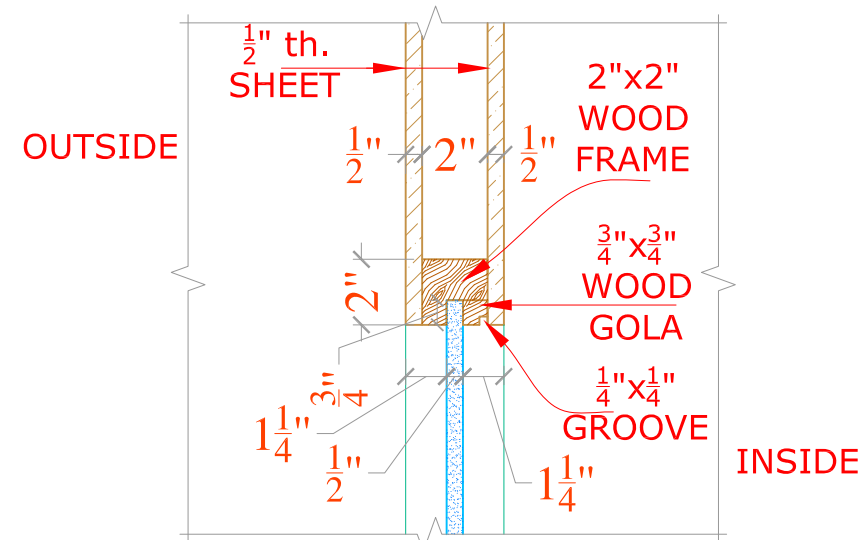

DETAIL-03
SCALE, $1-1/2" = 1'-0"$

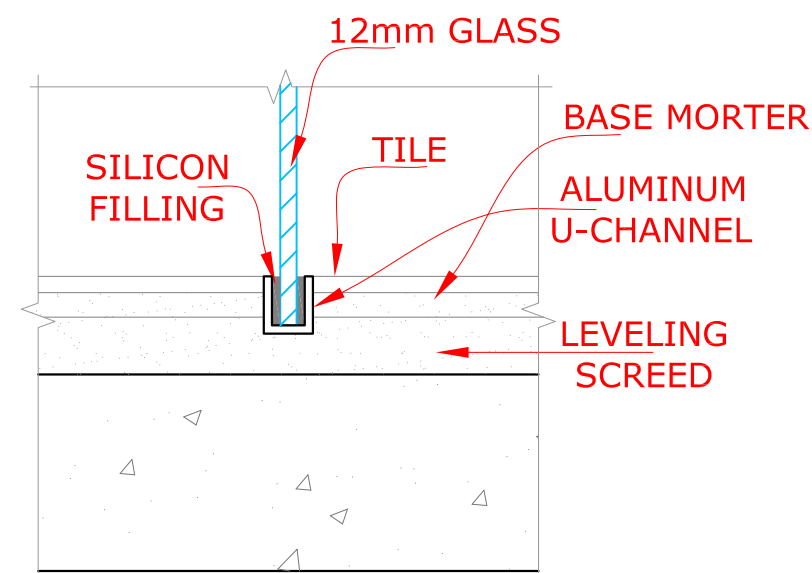



DETAIL-04
SCALE, $1-1/2" = 1'-0"$

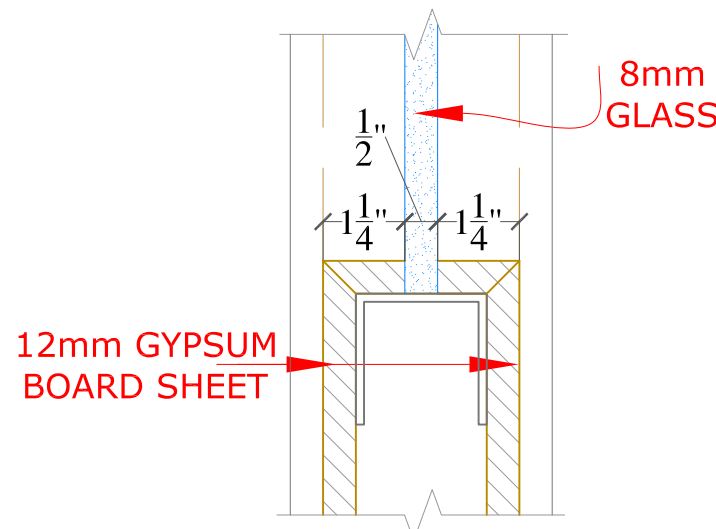

DETAIL-05

REV.	DATE	DESCRIPTION	BY	CHD	APP
CLIENT					
SECURITIES AND EXCHANGE COMMISSION OF PAKISTAN					
PROJECT					
INTERIOR RENOVATION 4TH FLOOR COMPANIES					
REGISTRATION OFFICE AT KARACHI					
DESIGN PHASE					
TENDER DRAWINGS					
TITLE					
TYPICAL SECTION & DETAIL					
DESIGN	DRAWN		SCALE		
SHAZIA QURESHI	WASIM BUTT		AS SHOWN		
CHECKED	APPROVED		DATE		
	SHAZIA QURESHI		15 June, 2020		
NORTH	JOB No.		A- 2125		
	DRG. No.		A-32		
CONSULTANT:					
SOHAIL A. KHAN ASSOCIATES					
Architecture and Designing					
House #159, Street 4, Race Course Road, Rawalpindi					
Tel: 5174329 - 5174098; Fax: 5125075					
Email: mail@saka.net.pk					
					

REV.	DATE	DESCRIPTION	BY	CHD	APP
CLIENT SECURITIES AND EXCHANGE COMMISSION OF PAKISTAN PROJECT INTERIOR RENOVATION 4TH FLOOR COMPANIES REGISTRATION OFFICE AT KARACHI					
DESIGN PHASE TENDER DRAWINGS TITLE GYPSUM & CEMENT BOARD PARTITION DETAIL					
DESIGN SHAZIA QURESHI CHECKED		DRAWN WASIM BUTT APPROVED SHAZIA QURESHI		SCALE AS SHOWN DATE 15 June, 2020	
NORTH		JOB No. A- 2125 DRG. No. A-33			
COUNTERS: SOHAIL A. KHAN ASSOCIATES Architecture and Designing House #159, Street 4, Race Course Road, Rawalpindi Tel: 5174329 - 5174098; Fax: 5125075 Email: mail@saka.net.pk					
					

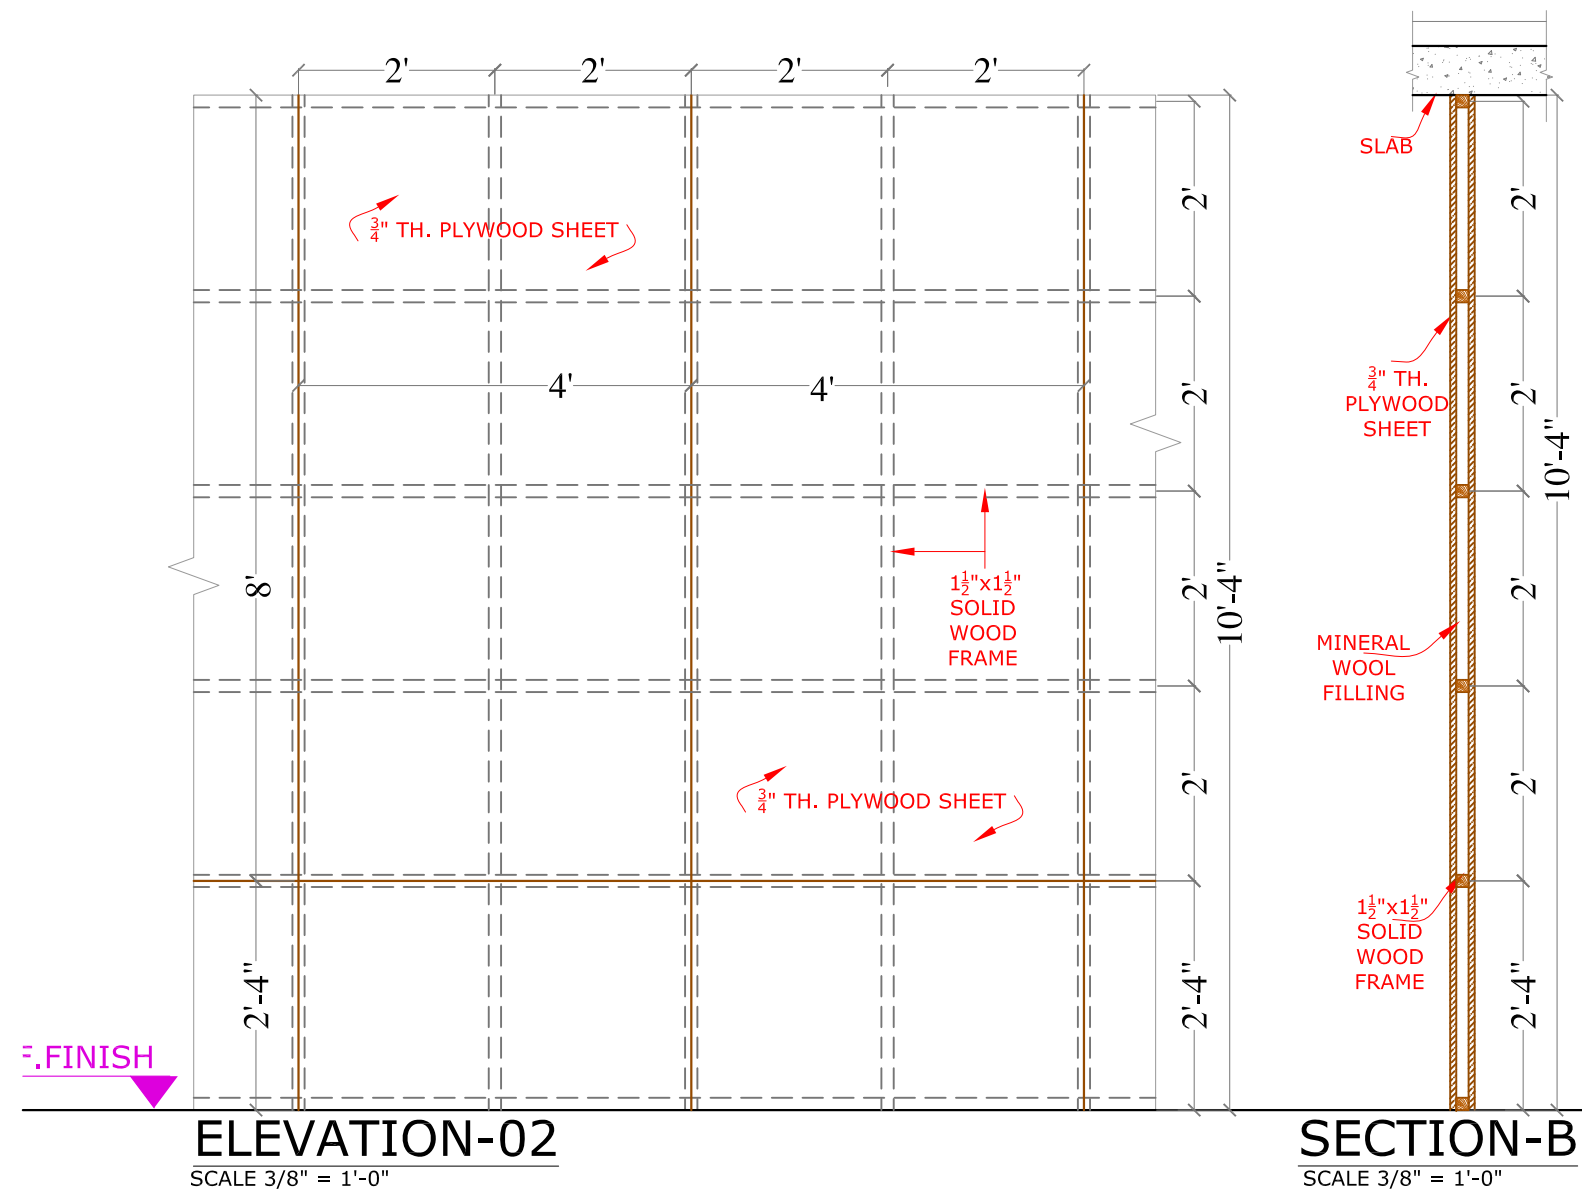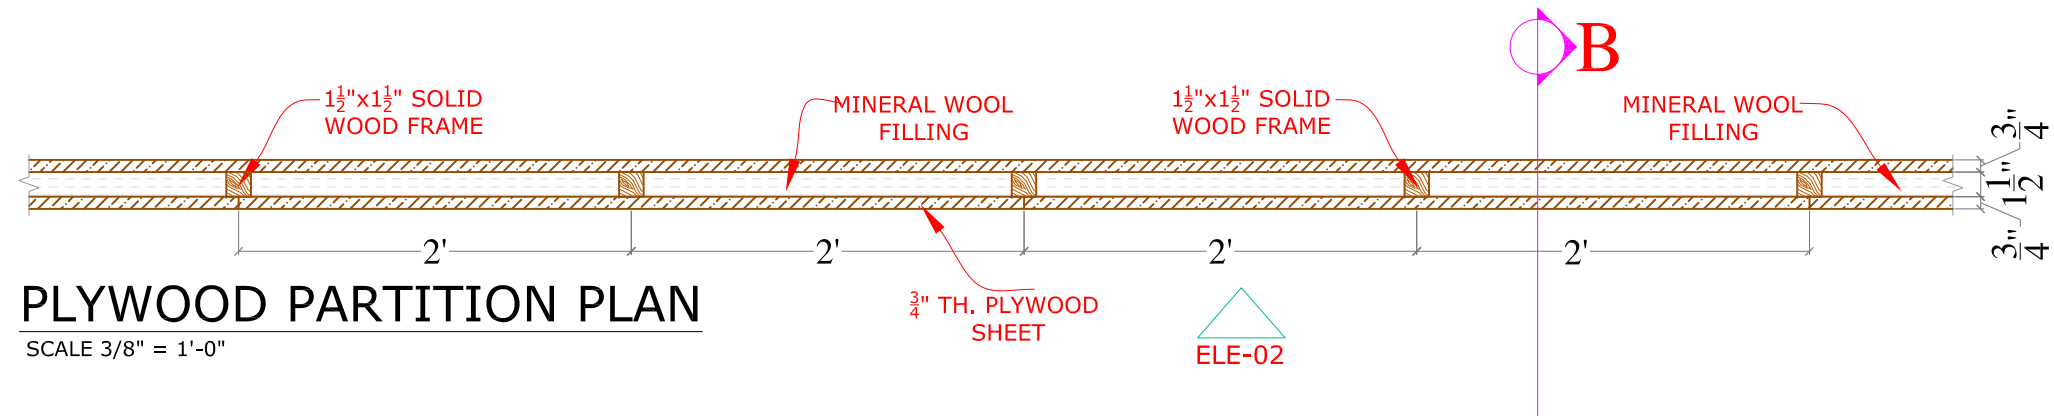

REV.	DATE	DESCRIPTION	BY	CHKD	APP
CLIENT					
SECURITIES AND EXCHANGE COMMISSION OF PAKISTAN					
PROJECT					
INTERIOR RENOVATION 4TH FLOOR COMPANIES					
REGISTRATION OFFICE AT KARACHI					
DESIGN PHASE					
TENDER DRAWINGS					
TITLE					
PLYWOOD PARTITION DETAIL					
DESIGN	SHAZIA QURESHI	DRAWN	WASIM BUTT	SCALE	AS SHOWN
CHECKED		APPROVED	SHAZIA QURESHI	DATE	15 June, 2020
NORTH	JOB No. A- 2125				
	DRG. No. A-34				
CONSULTANT:					
SOHAIL A. KHAN ASSOCIATES					
Architecture and Designing					
House #159, Street 4, Race Course Road, Rawalpindi					
Tel: 5174329 - 5174098; Fax: 5125075					
Email: mail@saka.net.pk					

